
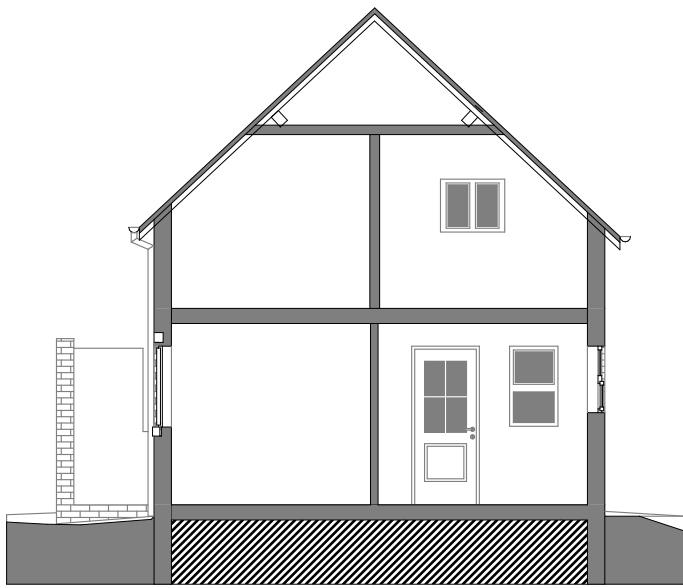
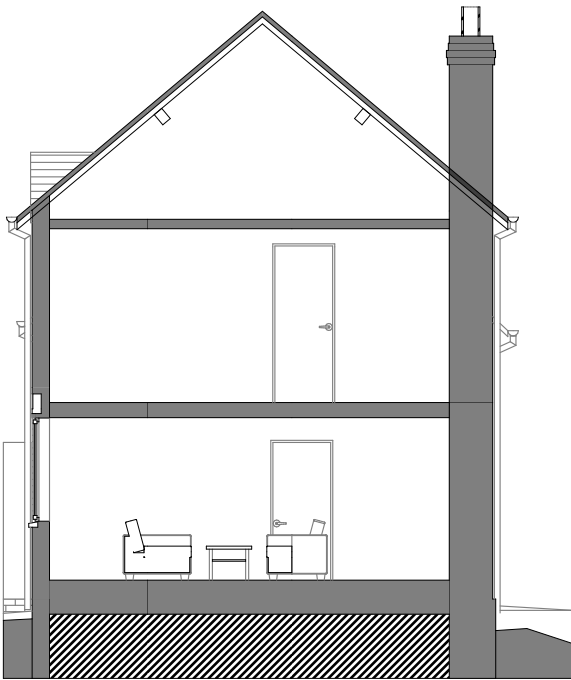
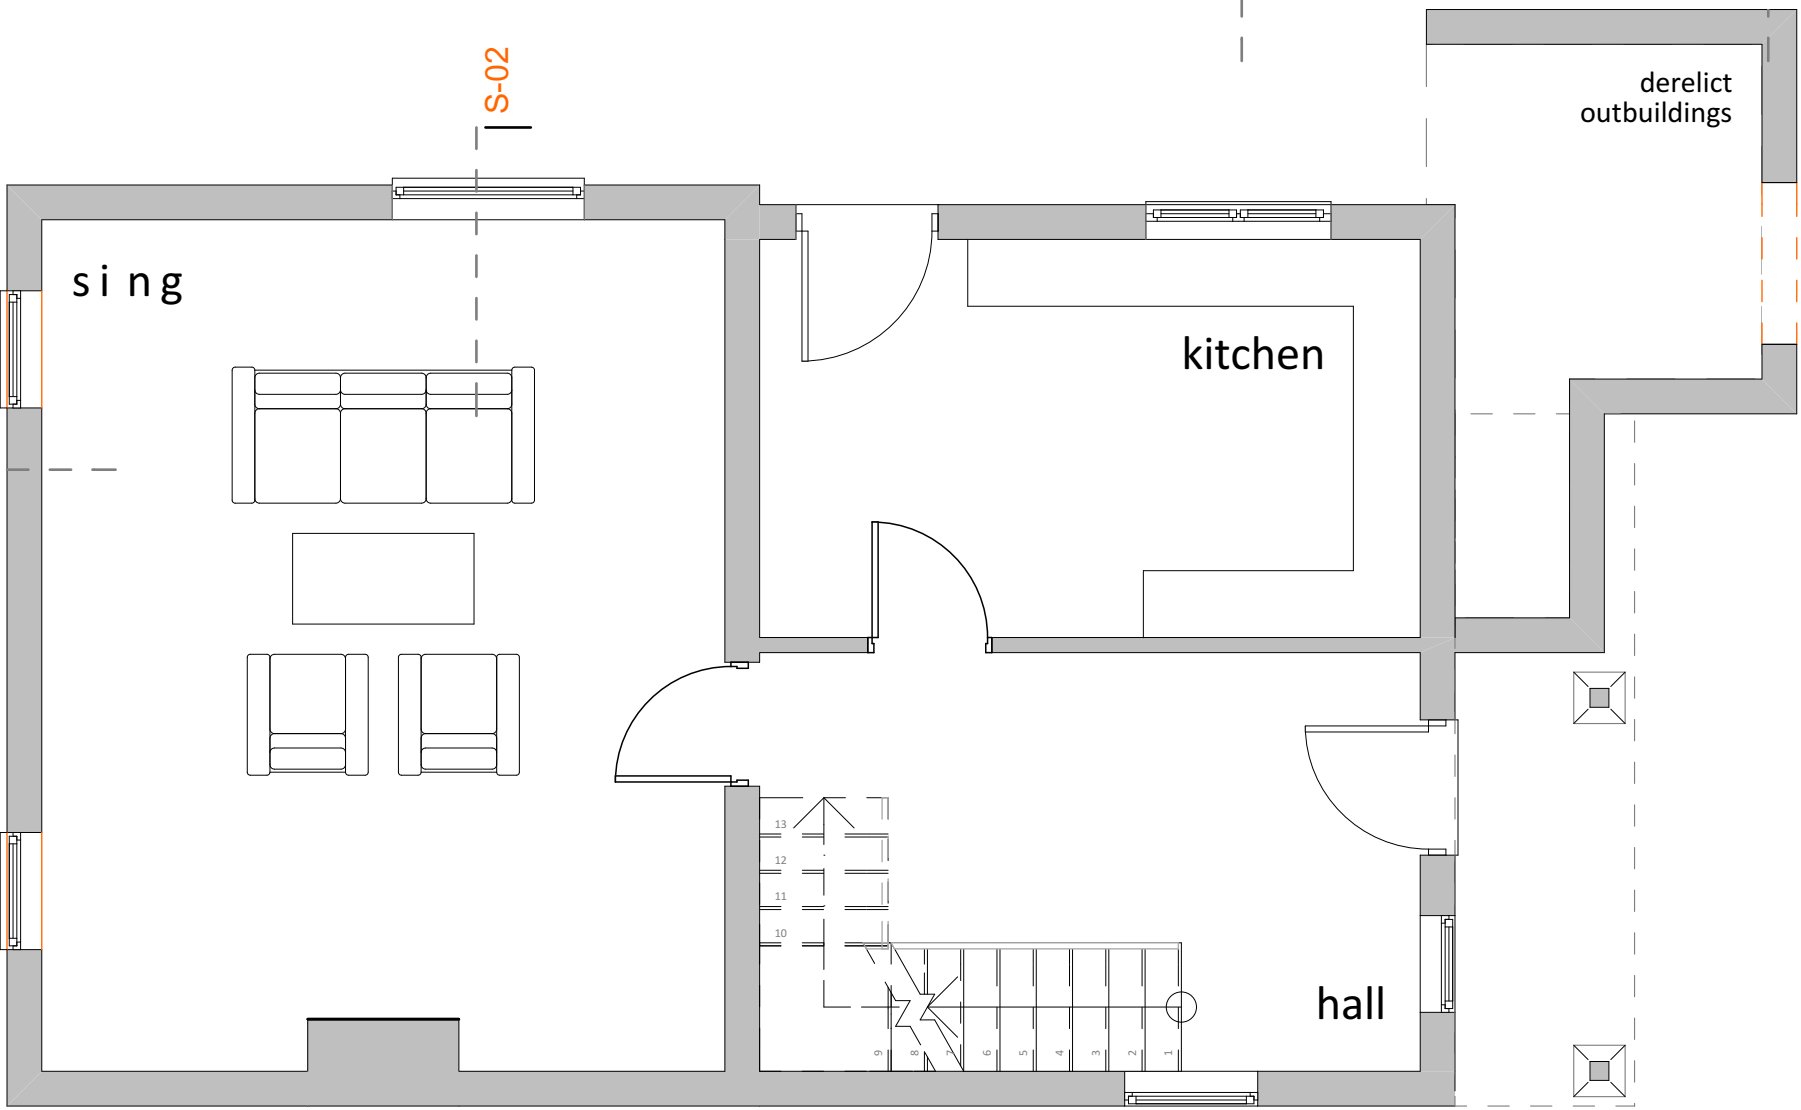
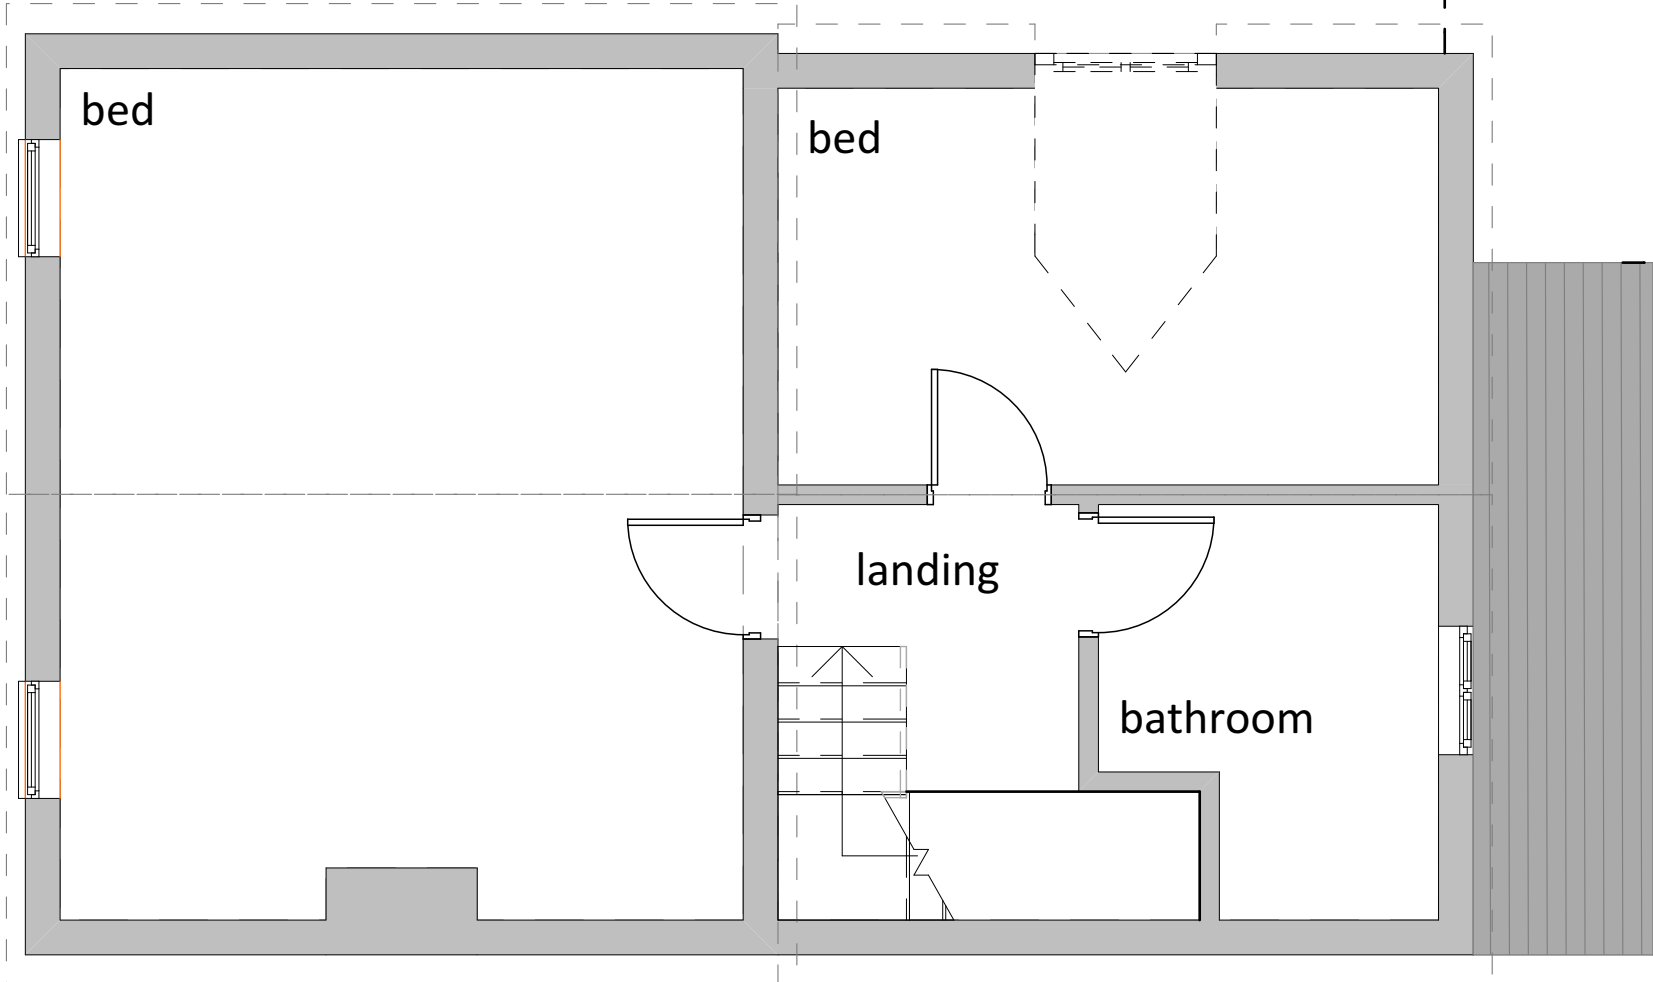
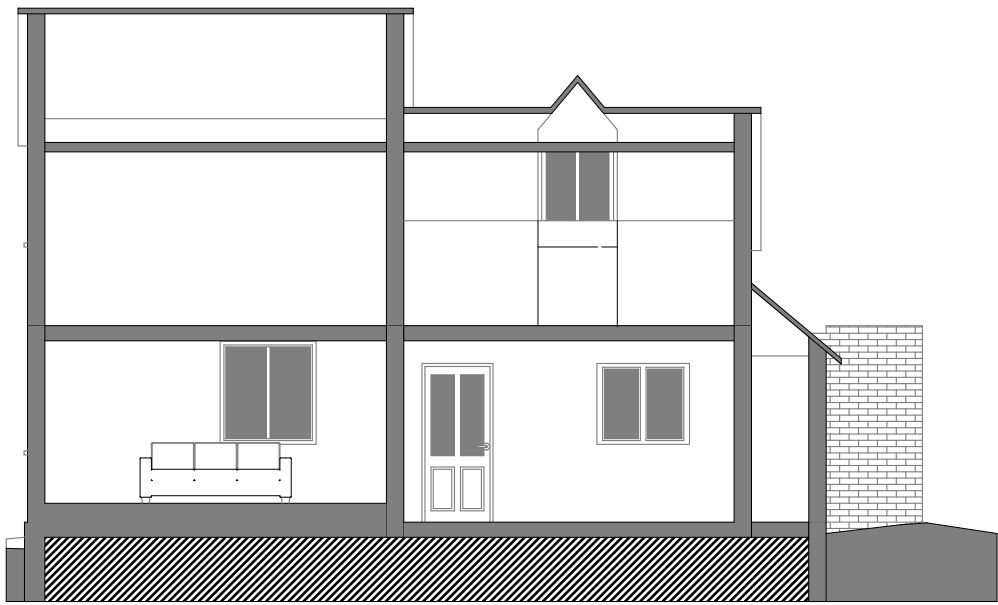
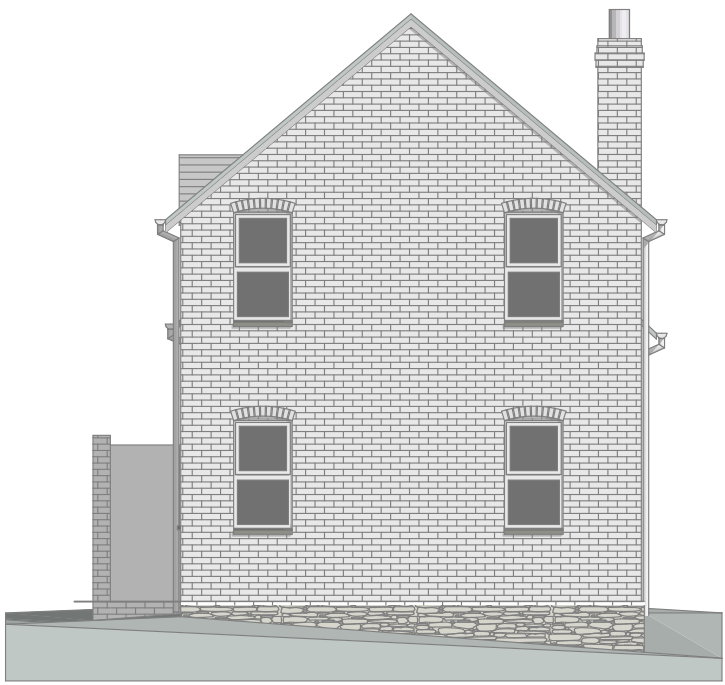


NOTES

This drawing is the copyright of Hughes Architects LLP and should not be reproduced in whole or in part without express written permission.  
Use only figured dimensions for construction.  
All dimensions to be checked on site and any discrepancies reported to the Architect without delay.

All O.S. drawings copied are © Crown copyright  
Hughes Architects LLP O.S. licence number 100061486

Revisions:  
A. 16/05/2024    Scale bars added

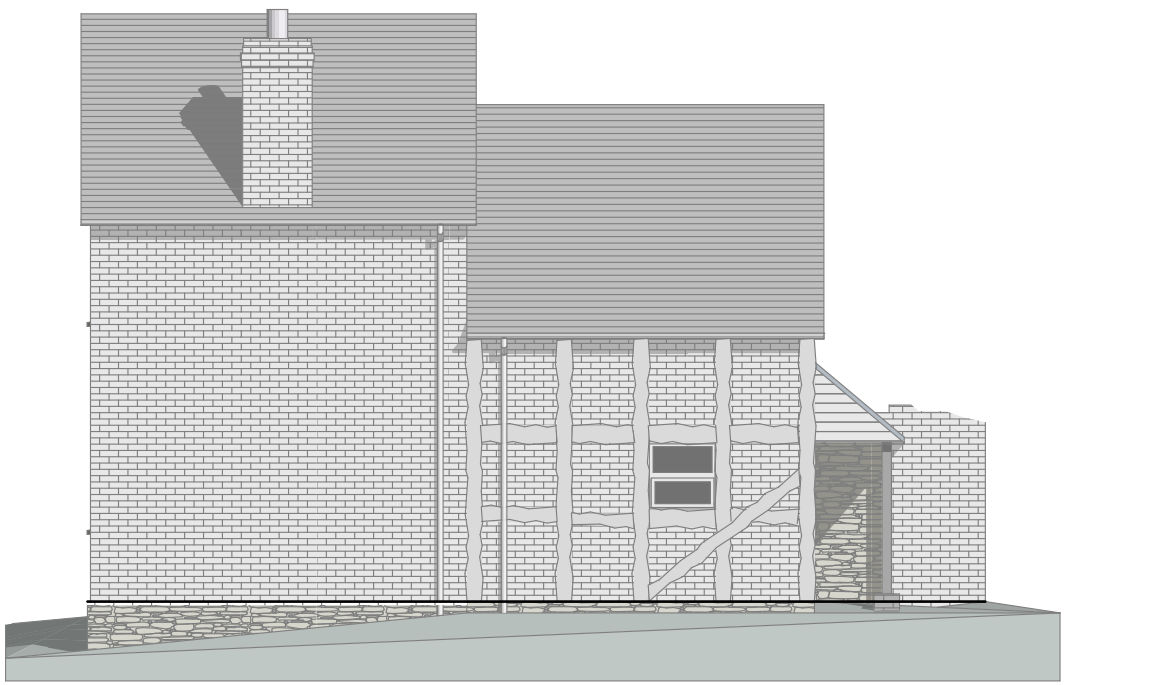

Project:  
**Alterations and Extensions to  
Welsh House Cottage**

Client:  
Mr S Morgan  
Site:  
Welsh House Cottage  
Miles Hope  
St Michaels  
Herefordshire WR15 8PJ

Drawing:  
**Existing: Ground, first, sections,  
elevations**

Date: 19 February 2024  
Scale: 1:50, 1:100 @ A2

**hughes**  
architects

Project Number: 1454    Status/Layout Number: E-10    Revision: A

23 Castle Close, Tenbury Wells, WR15 8AY  
t. 07806 670101 e. hugharchs@gmail.com

Drawing no. 1454 E-10 Rev A  
Ground, First  
E-01, E-02, E-03, E-04  
S-01, S-02, S-03

1:50  
1:100  
1:100