



THIS IS A CONCEPT DESIGN PROPOSAL
ALIGNED TO THE PROJECT BRIEF.
RIBA STAGE 2. CONCEPT DESIGN.

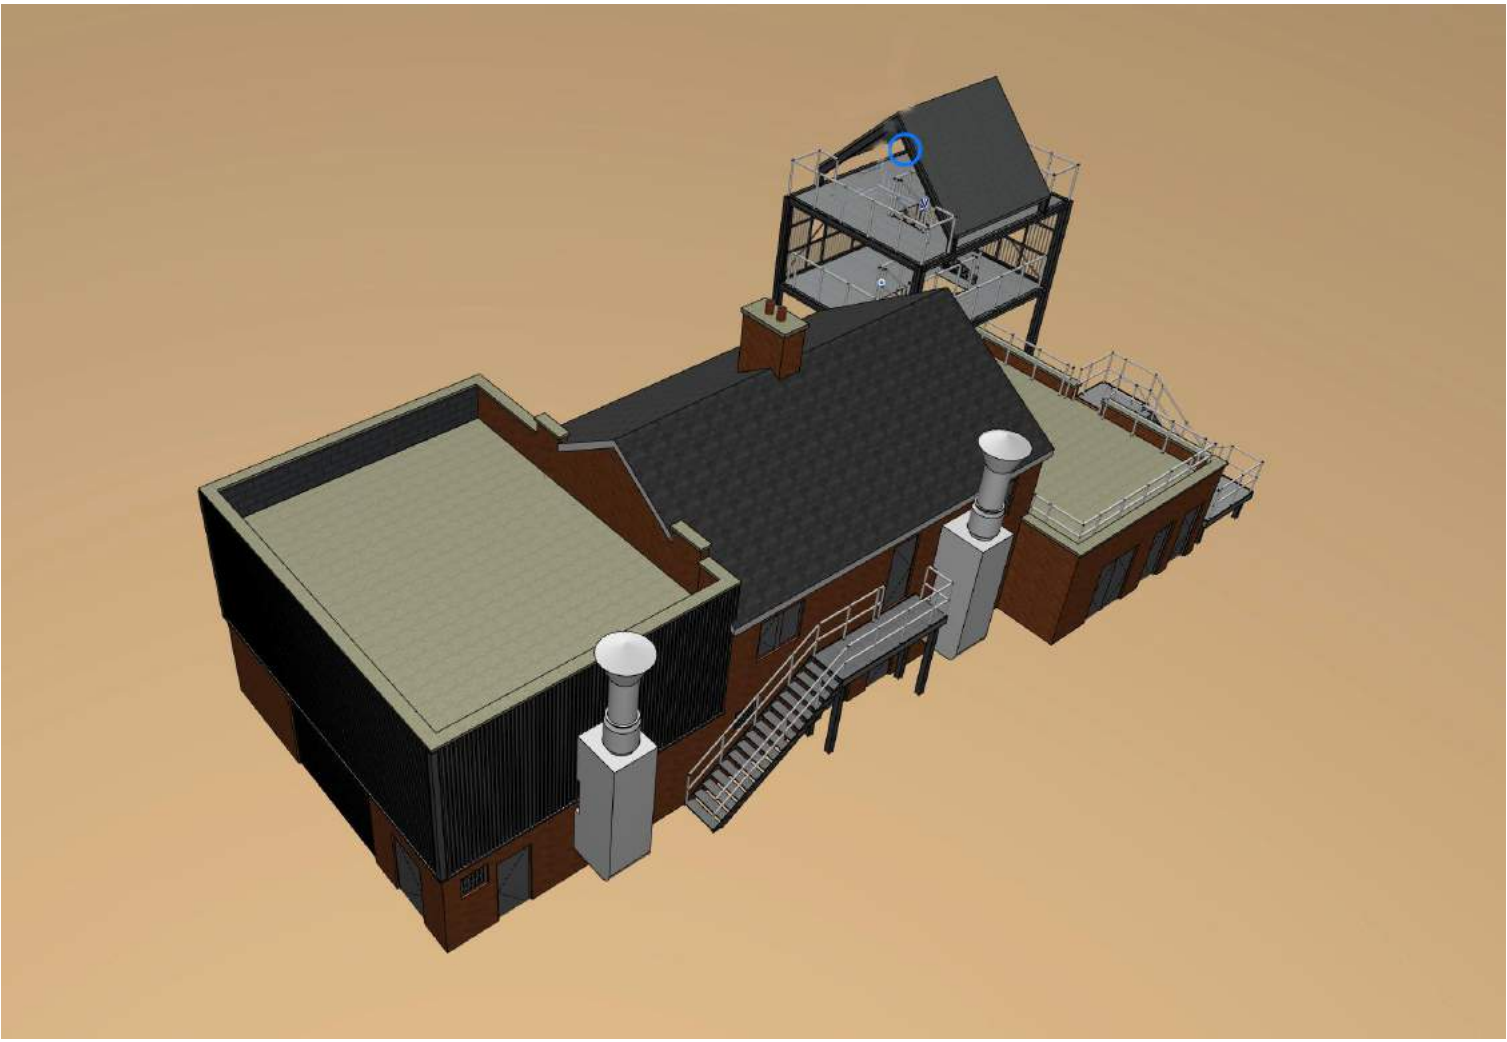


MODEL VIEW 01: FROM SOUTH WEST




MODEL VIEW 02: FROM SOUTH EAST

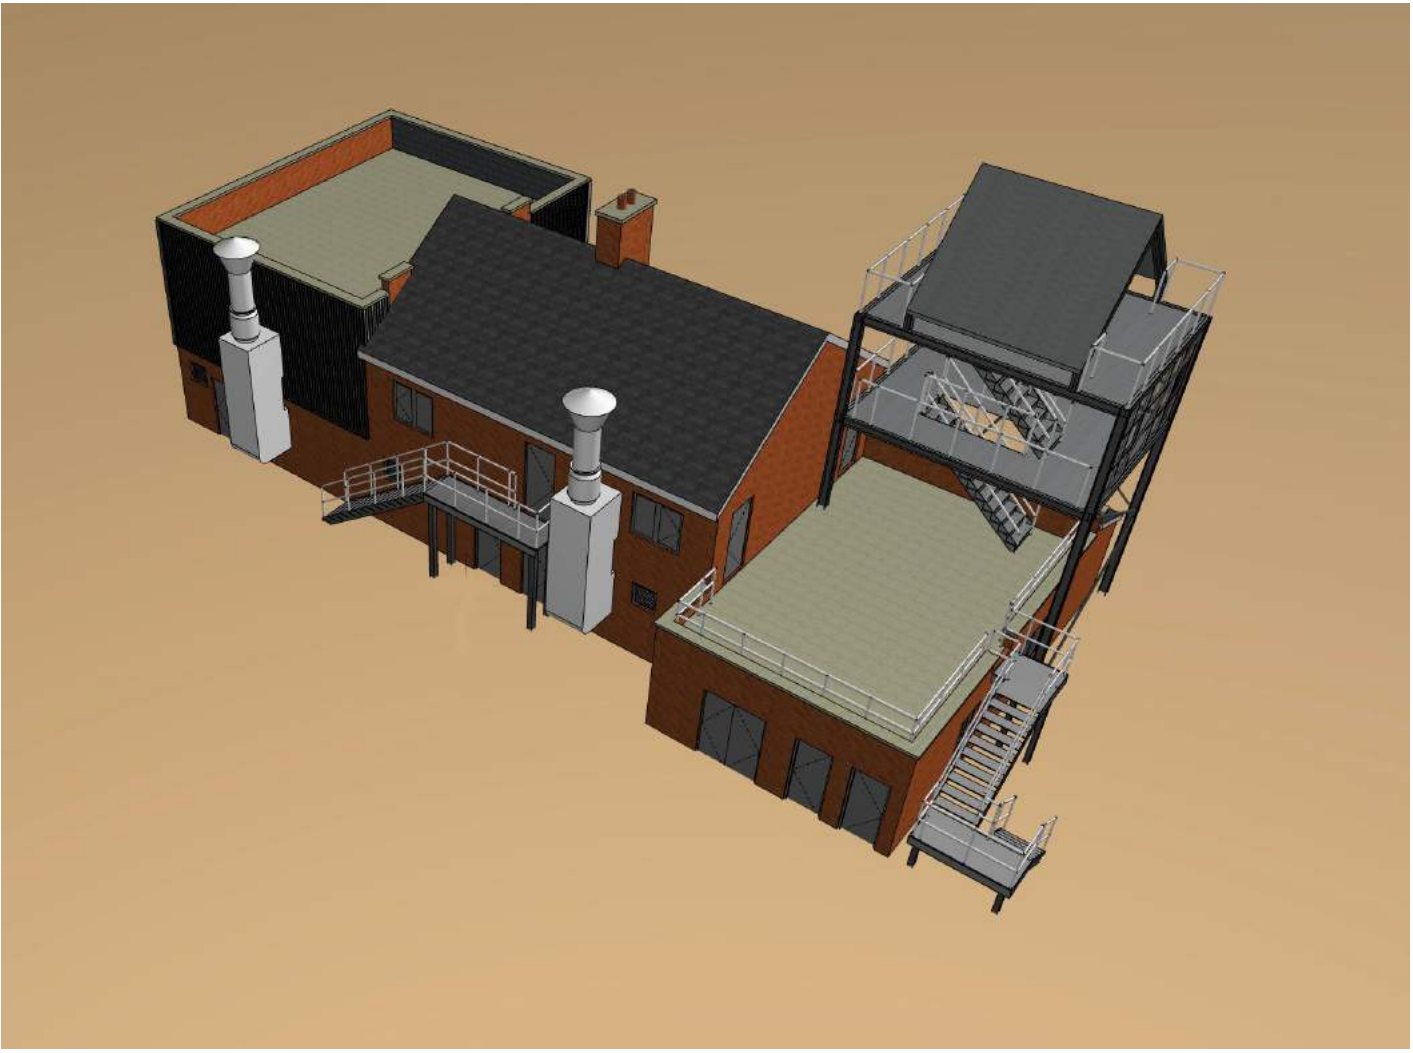


MODEL VIEW 03: FROM NORTH EAST

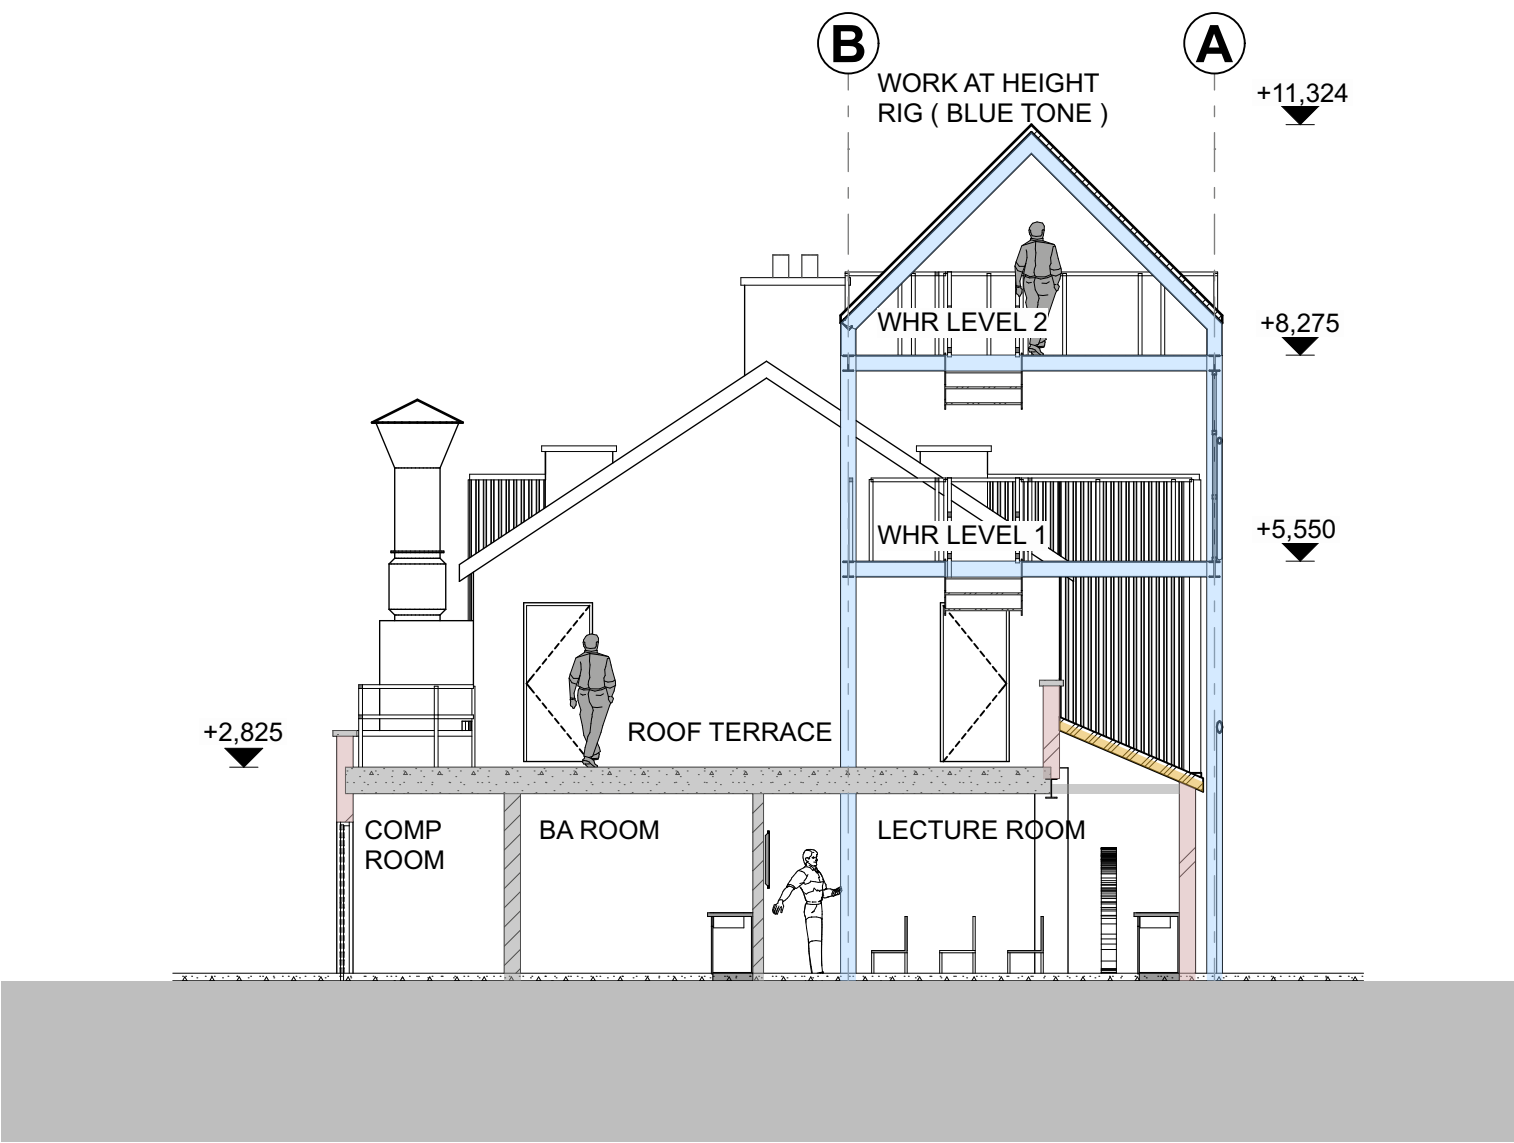


SECTION 01:
THROUGH ANCILLARY AREAS / BA ROOM / LECTURE ROOM
WORK AT HEIGHT RIG IN FOREGROUND.

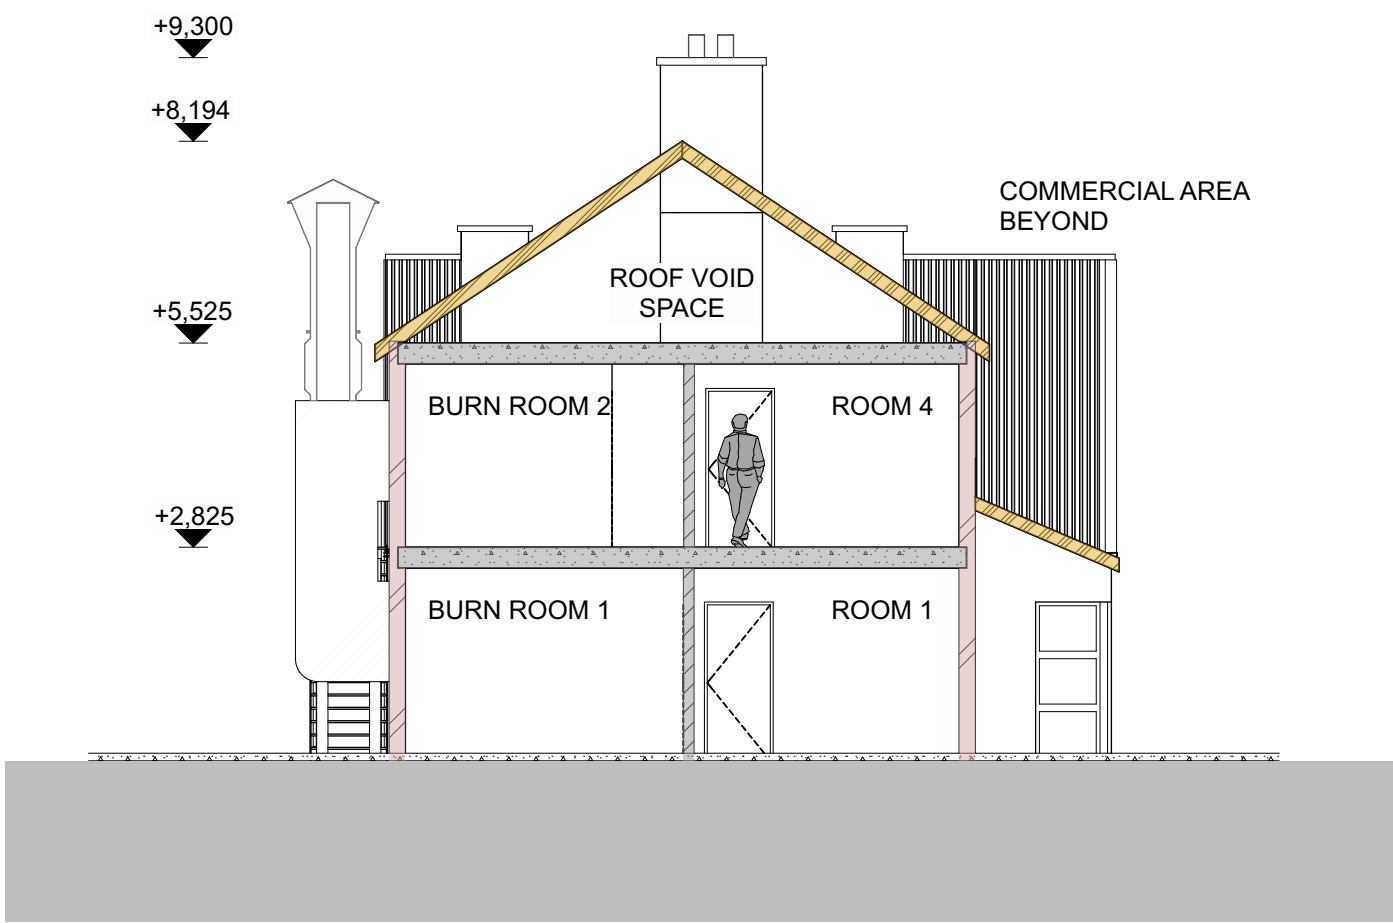

SECTION 02:
THROUGH RESIDENTIAL AREA / BURN ROOMS
COMMERCIAL AREA IN BACKGROUND.

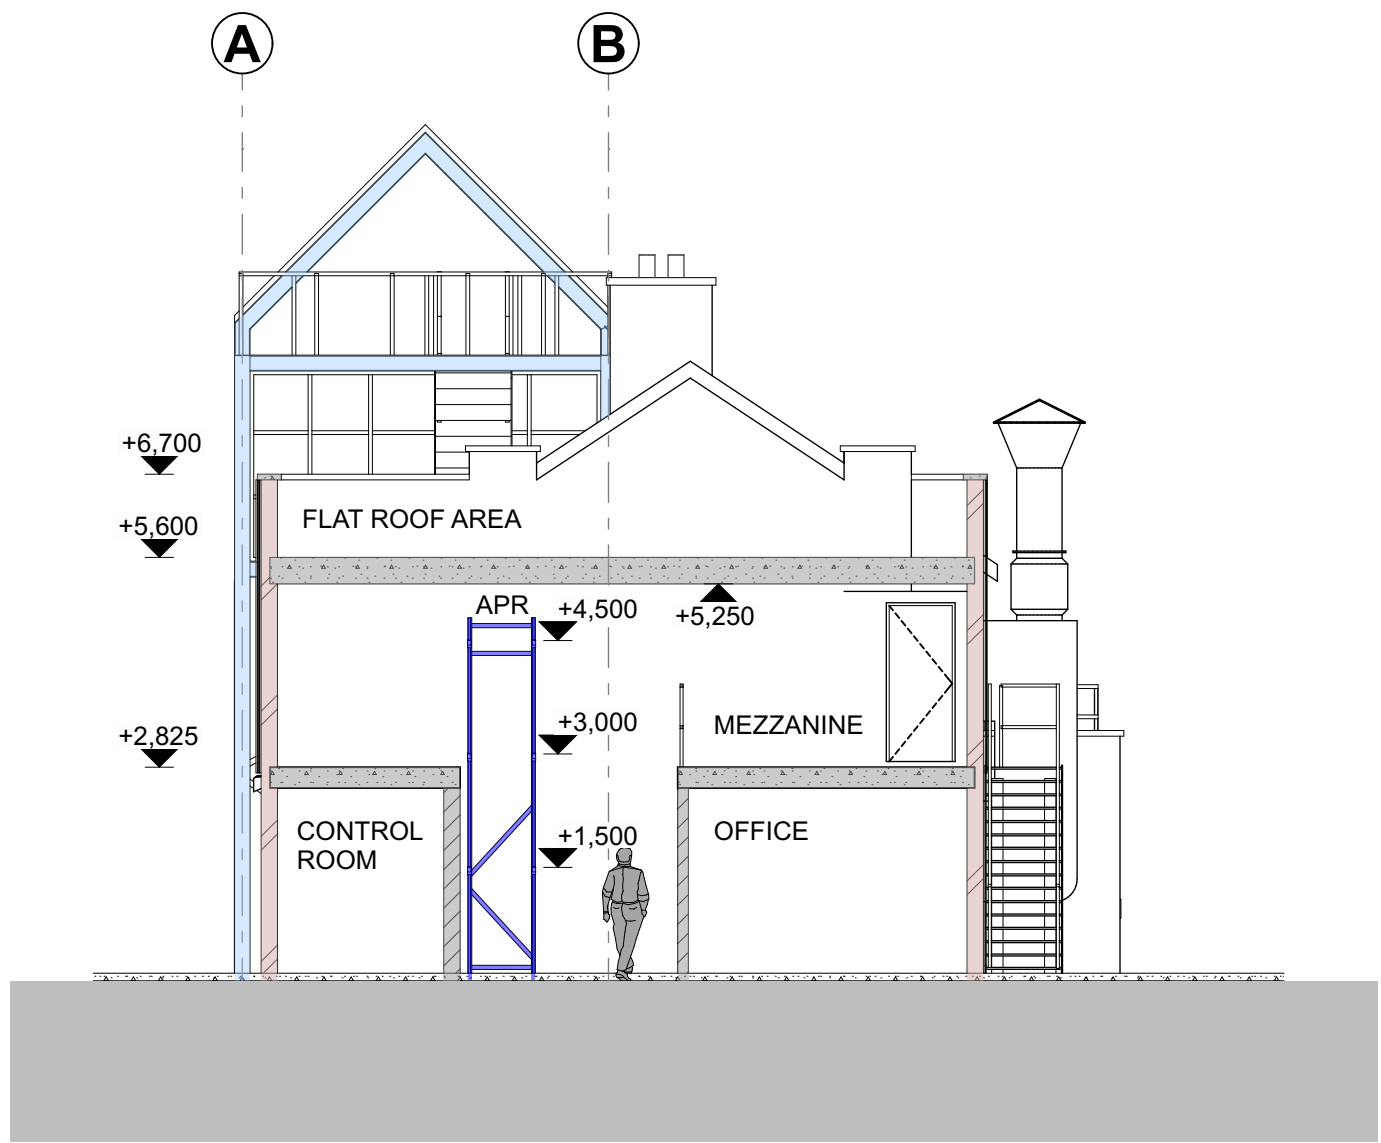

SECTION 03:
THROUGH COMMERCIAL AREA / CONTROL ROOM / MEZZANINE
WORK AT HEIGHT RIG IN BACKGROUND.

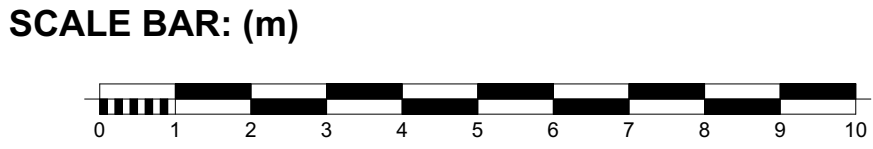

P02 DRAWING UPDATED. MC DH 13.12.2022

rev	description	drawn	checked	date
-----	-------------	-------	---------	------

B

BOND BRYAN

Cavendish House 39-41 Waterloo Street Birmingham B2 5PP
t 0121 272 9000
e info@bondbryan.co.uk
w www.bondbryan.co.uk

Leominster Strategic Training Facility



PROPOSED SECTIONS

Originator project ref 21040	Purpose of Issue STAGE 2
Scale(s) 1:100	Status S1 For Information
Paper size A1	Revision P02 PRELIMINARY

project	originator	volume	level	type	role	number	status	revision
LSTF	BBA	ZZ	ZZ	DR	A	4501	S1	P02