

James Thornley

zeb1205

Chadwyns Farm  
Walford


PL004

Existing plans and elevations


date september 2018

status information

rev -

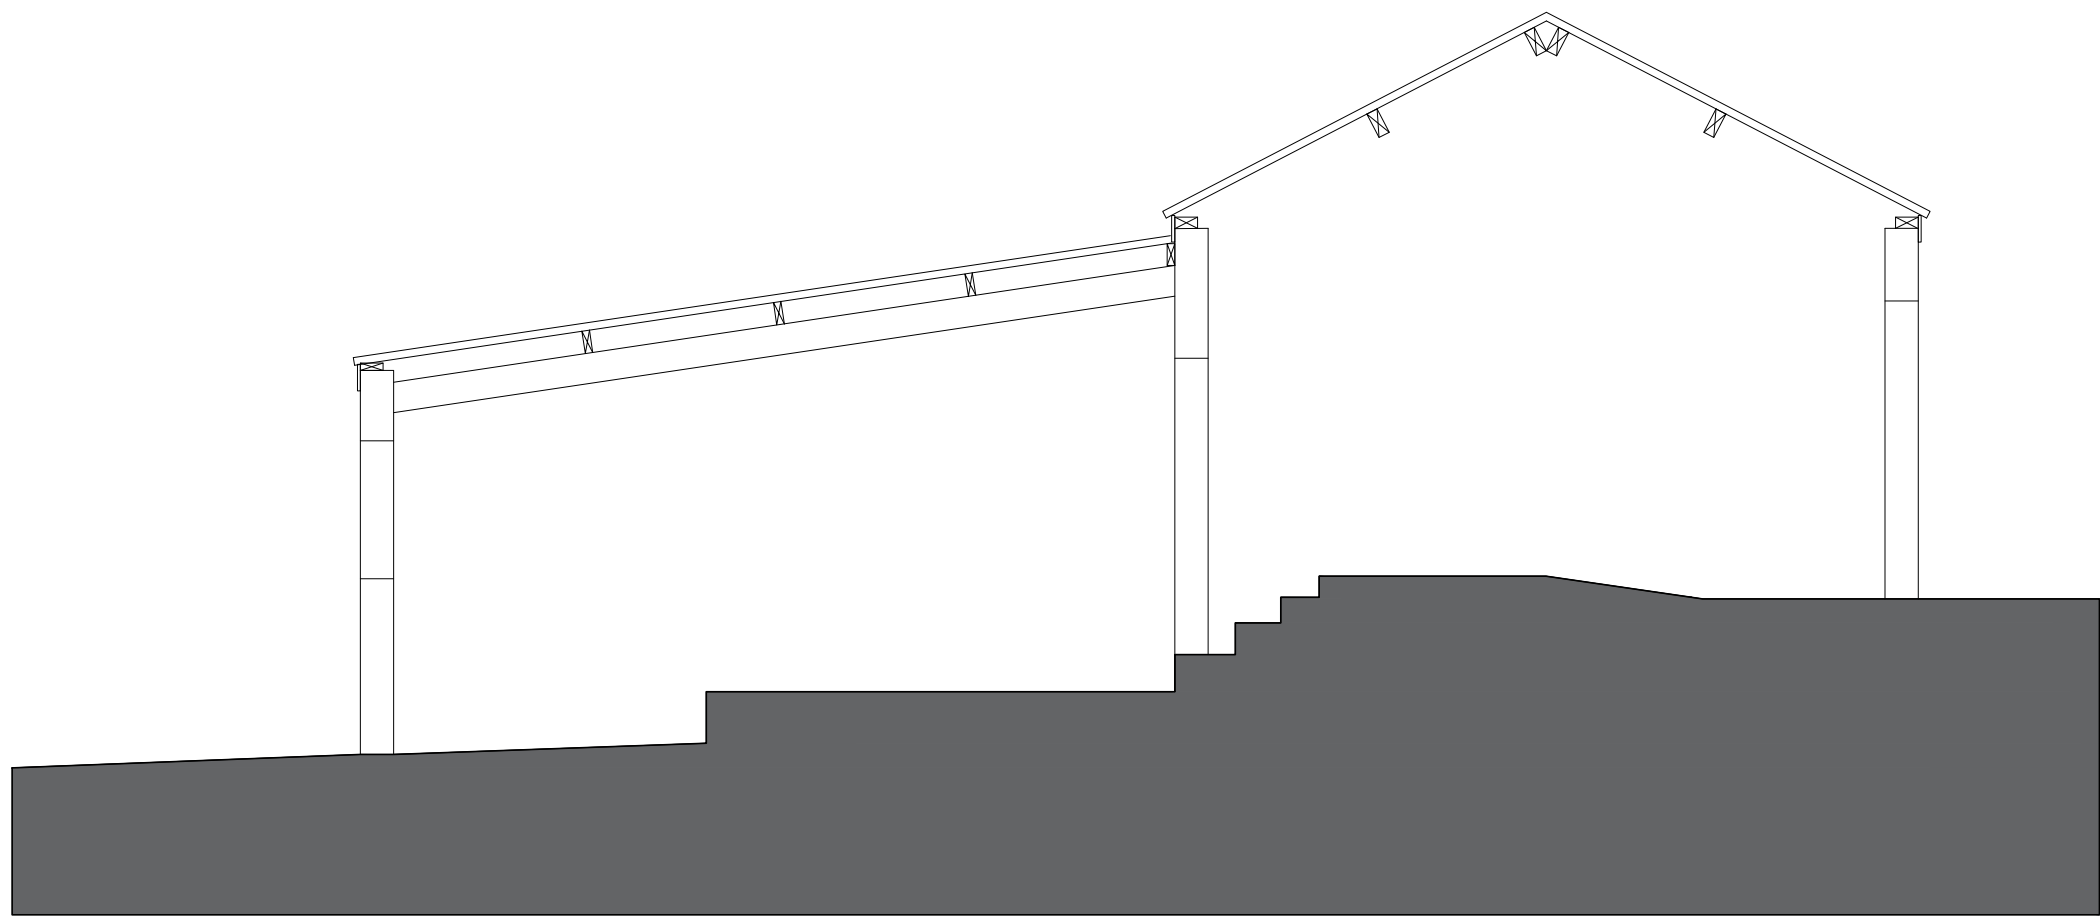

existing section

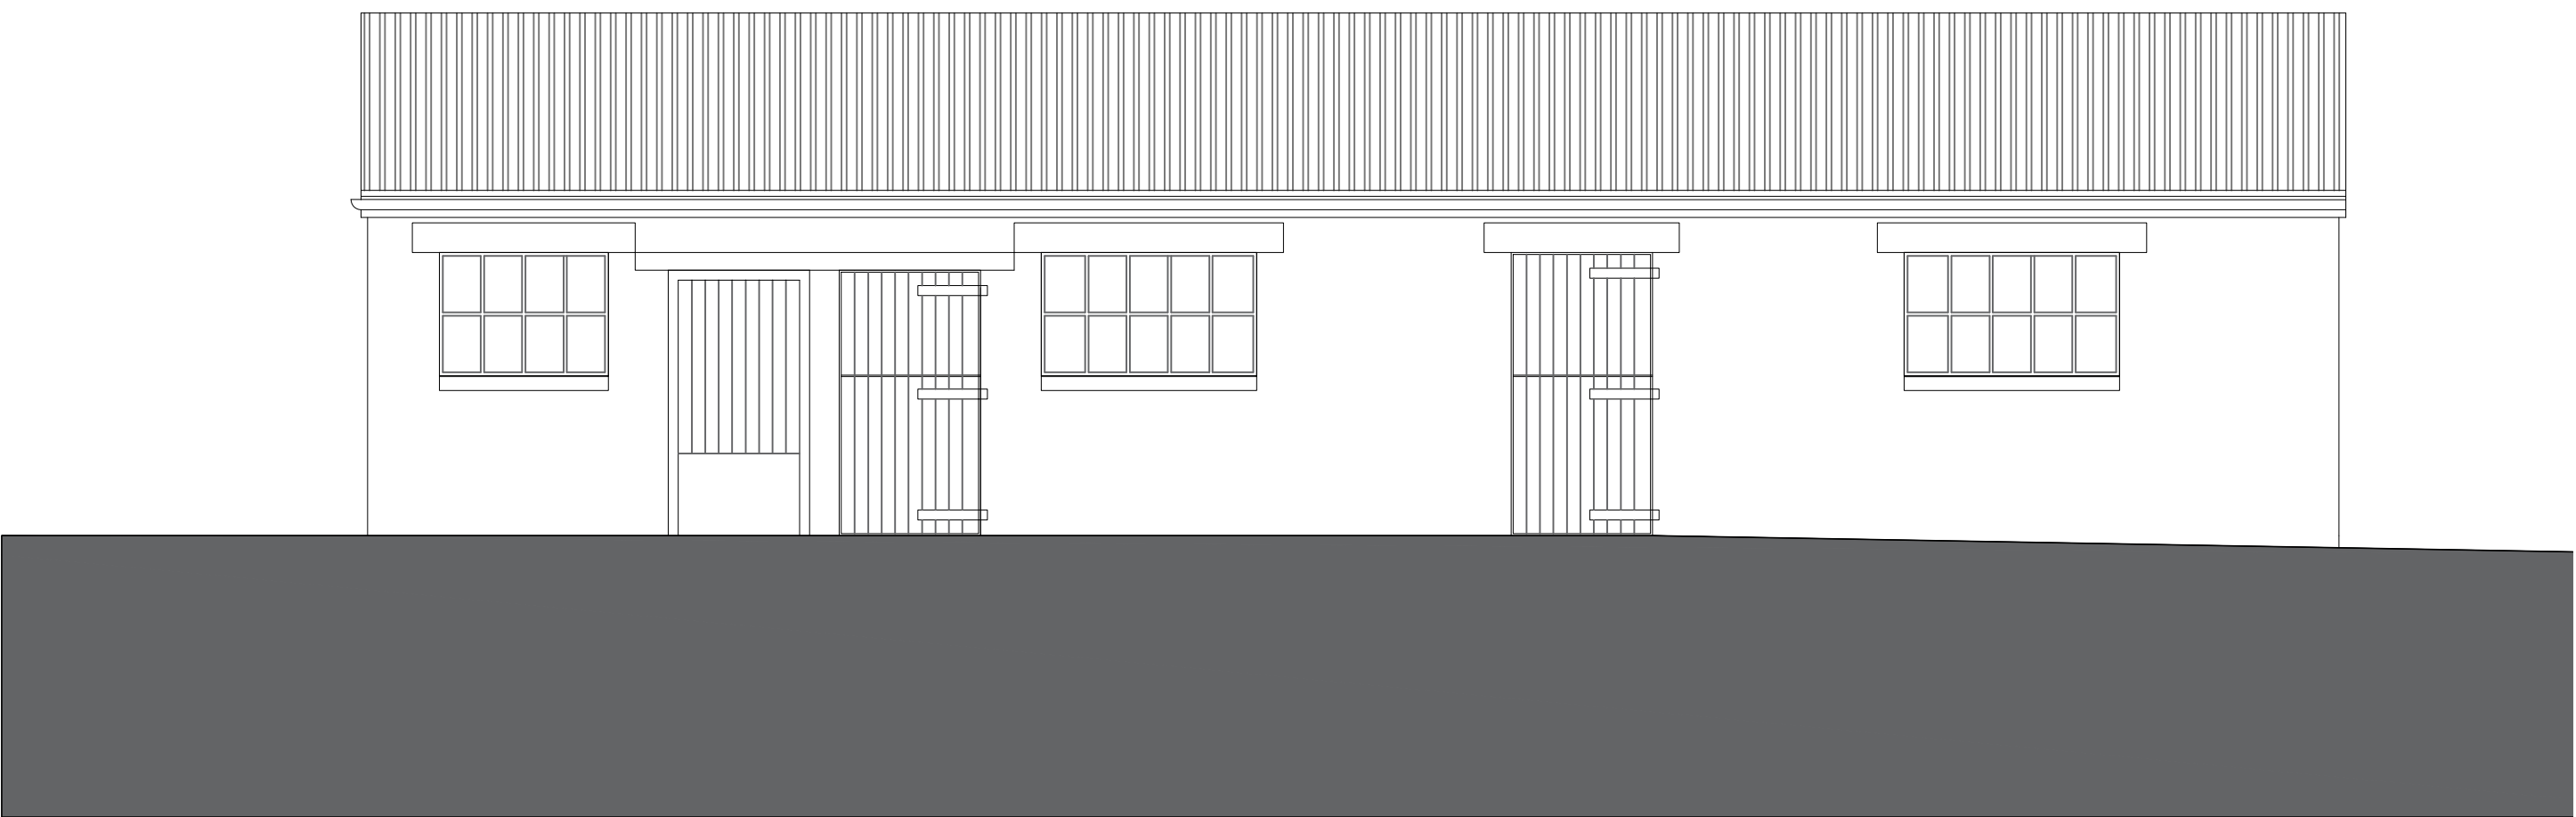


existing north elevation




existing south elevation




existing east elevation

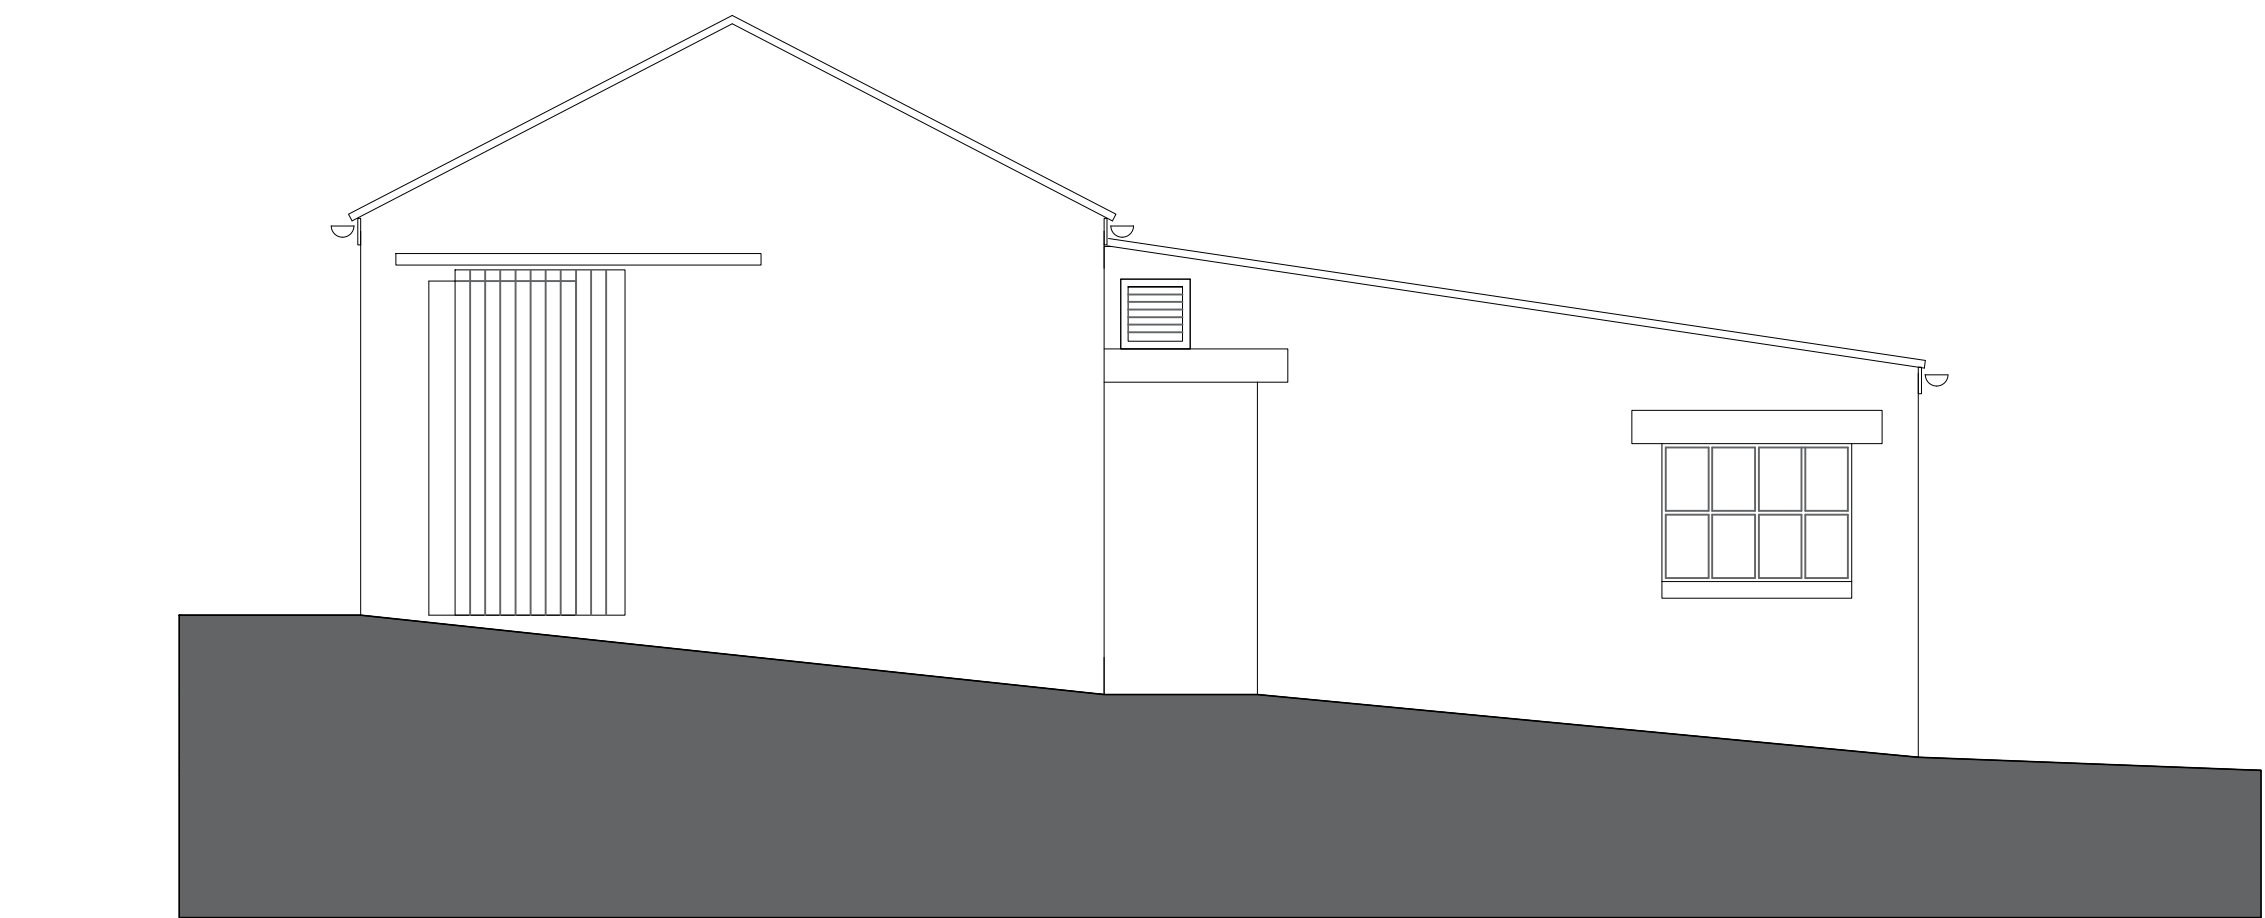

existing west elevation

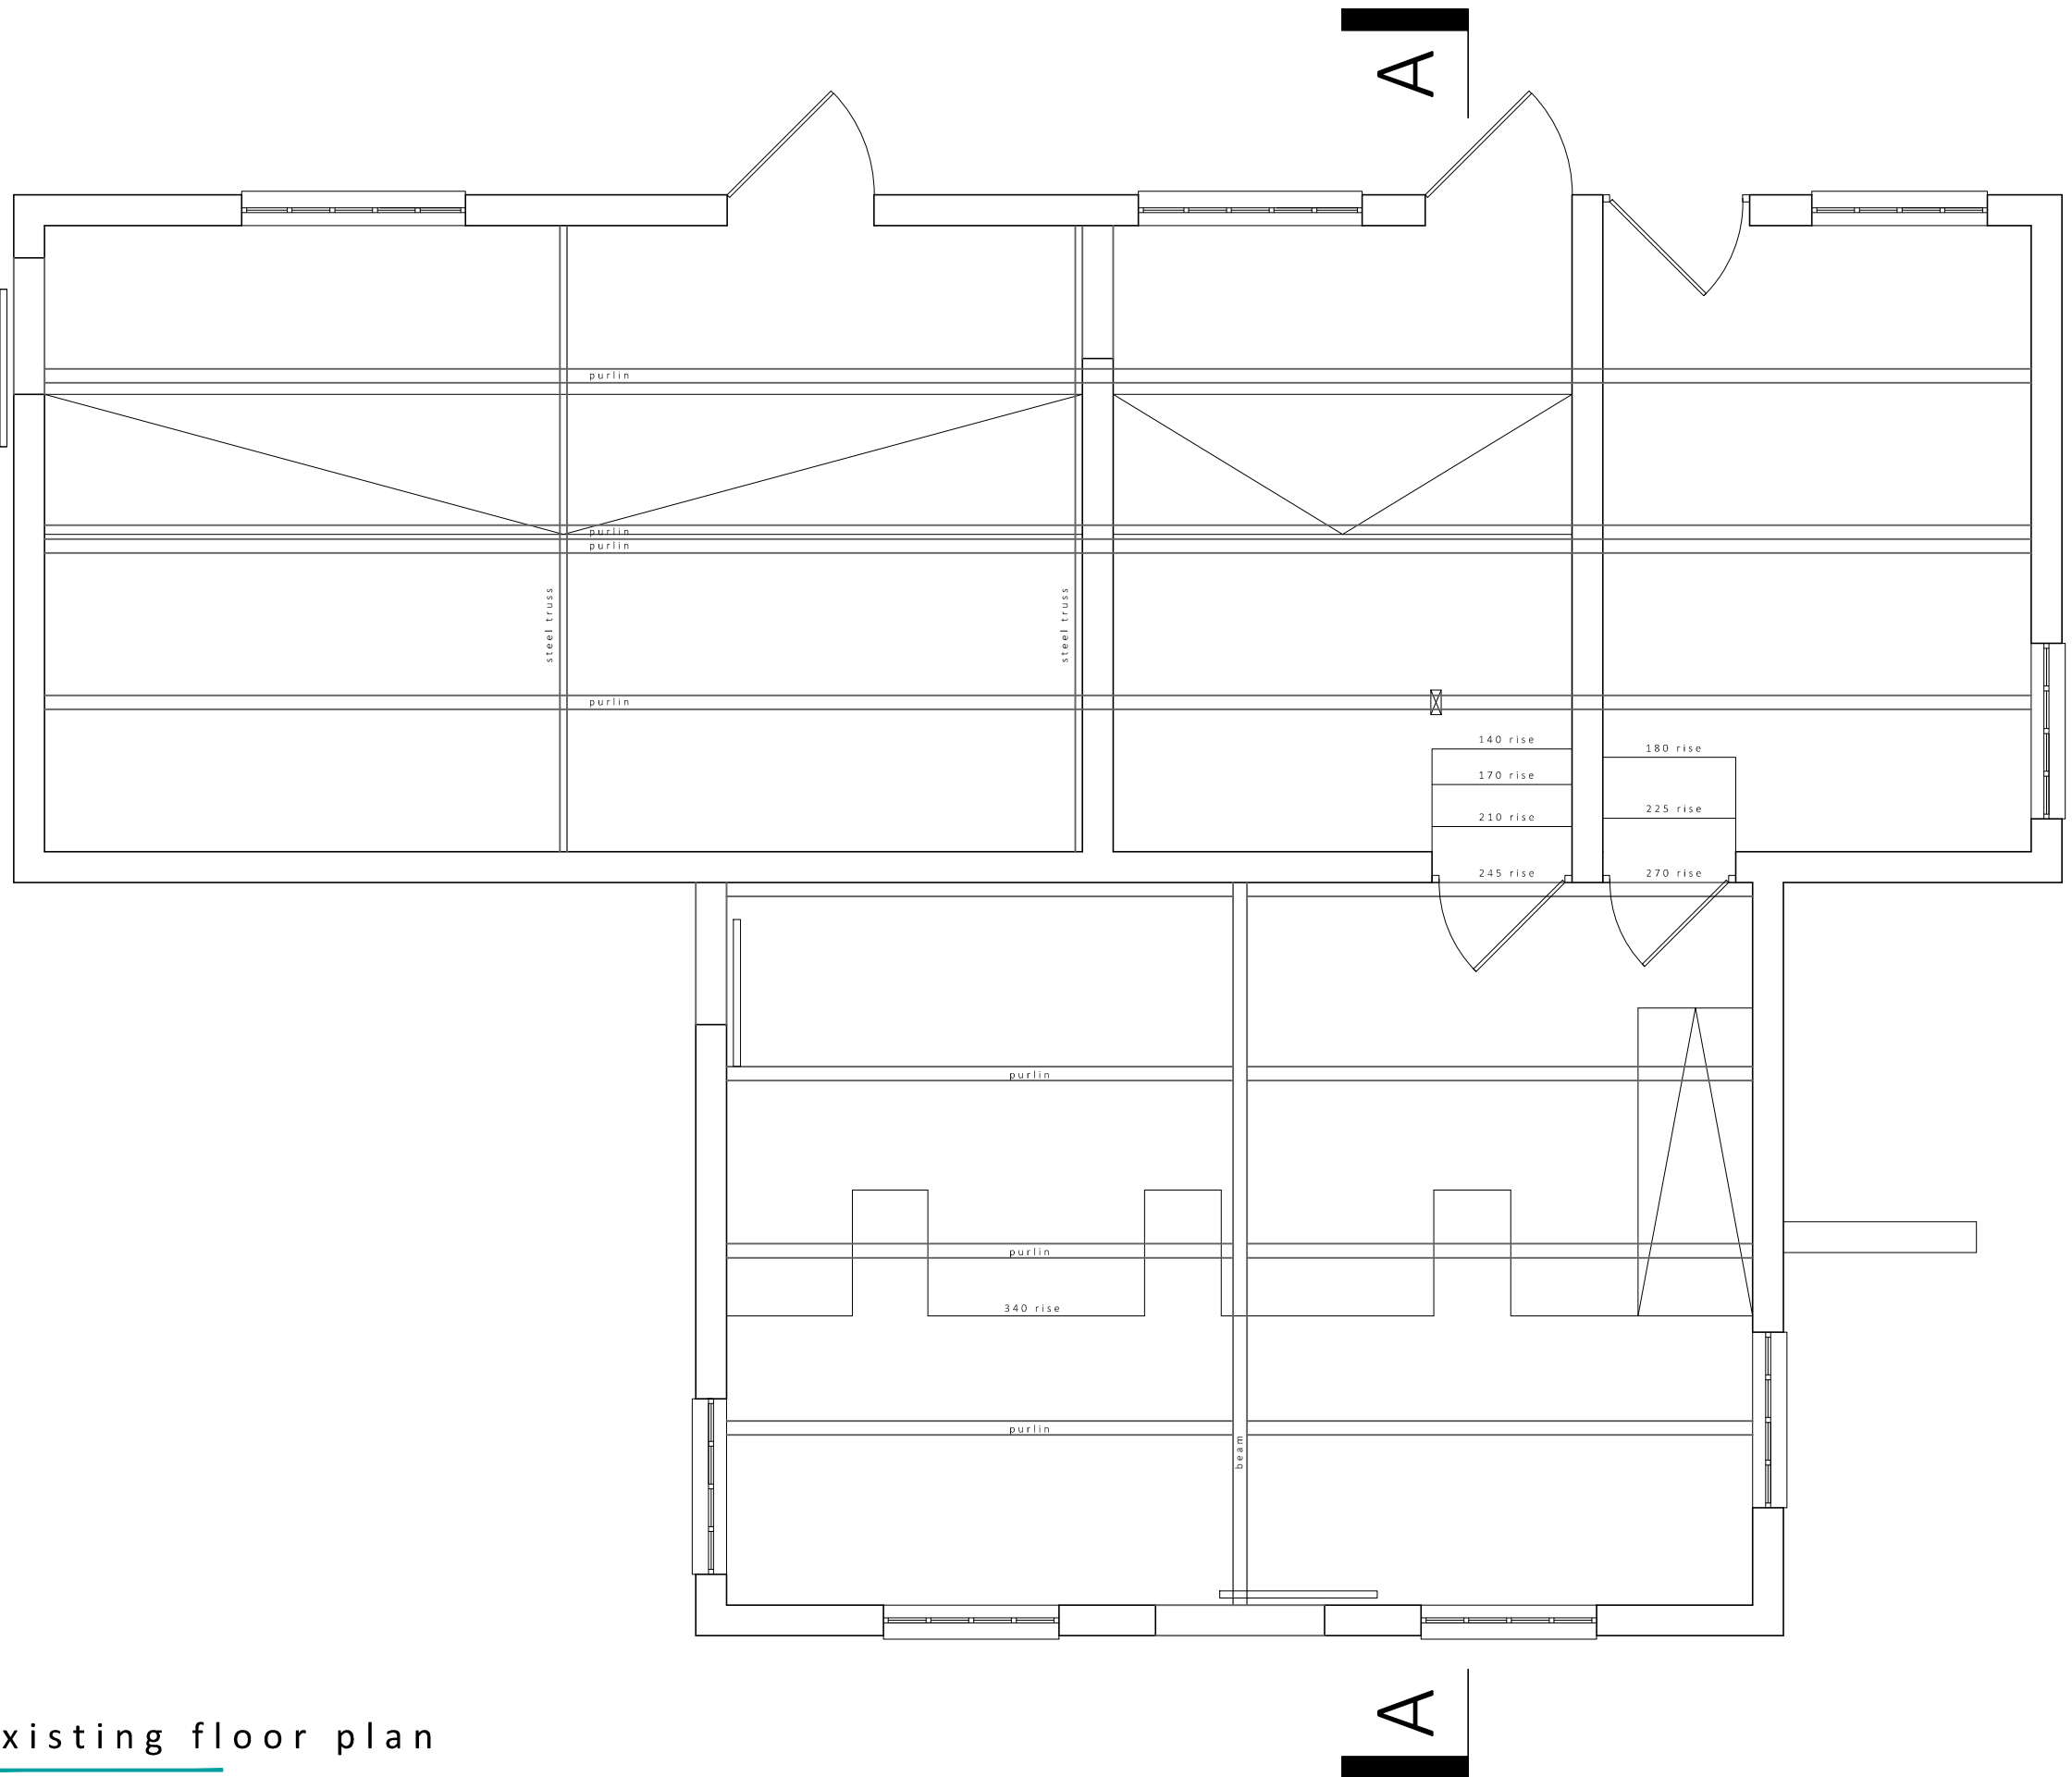

existing floor plan

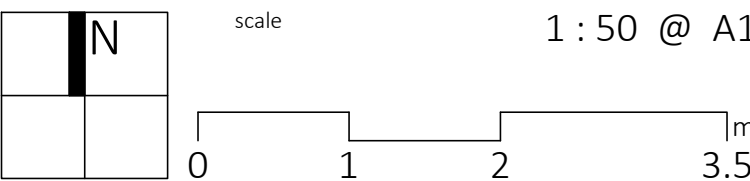

zebra architects ltd. is part of zebra group consulting ltd.

zebra architects ltd | c2 perdisswell park | worcester | wr3 7nw  
hello@zebraarchitects.co.uk | 01905 351 472

Ordnance Survey (c) Crown Copyright. All rights reserved. Licence number 100022432

Copyright is reserved by Zebra Architects and the drawing is issued on the condition that it is not copied either wholly or in part without first obtaining written consent from them. Do not scale from this drawing. Figured dimensions only to be used. All dimensions to be checked on site before commencement of any work, shop drawings or the ordering of materials. This drawing is to be read in conjunction with appropriate consultant engineers drawings, schedules, specification and manufacturer's information.

