
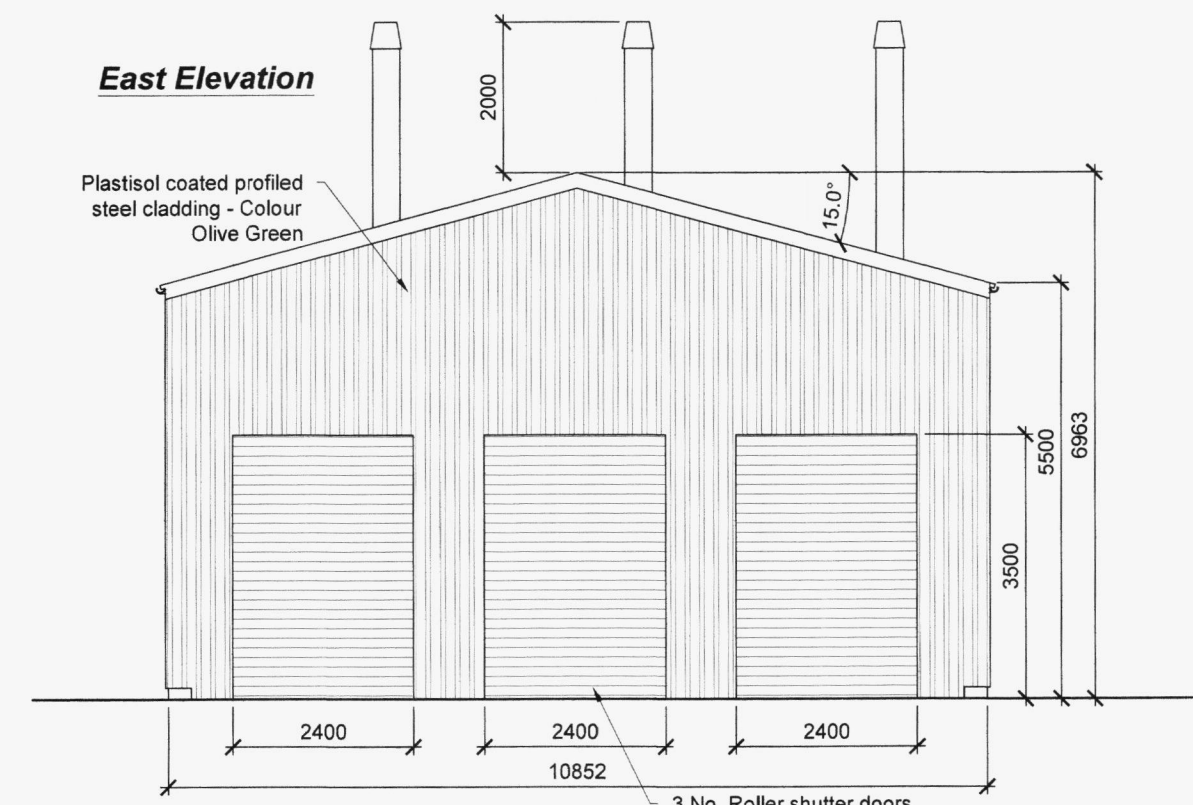
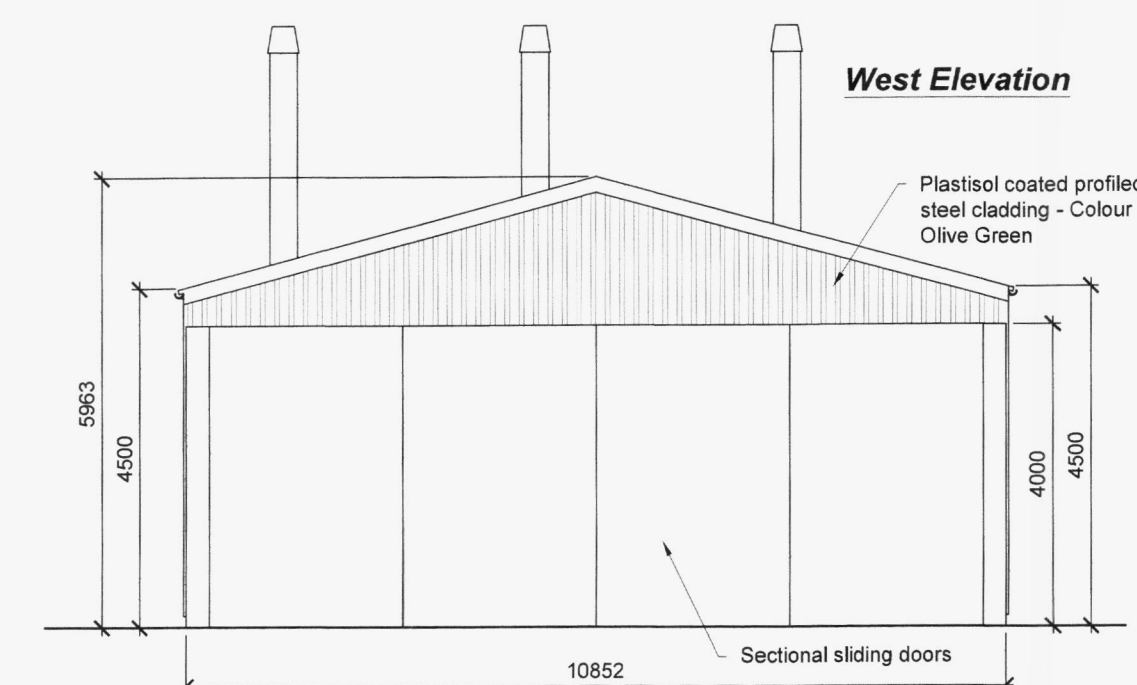
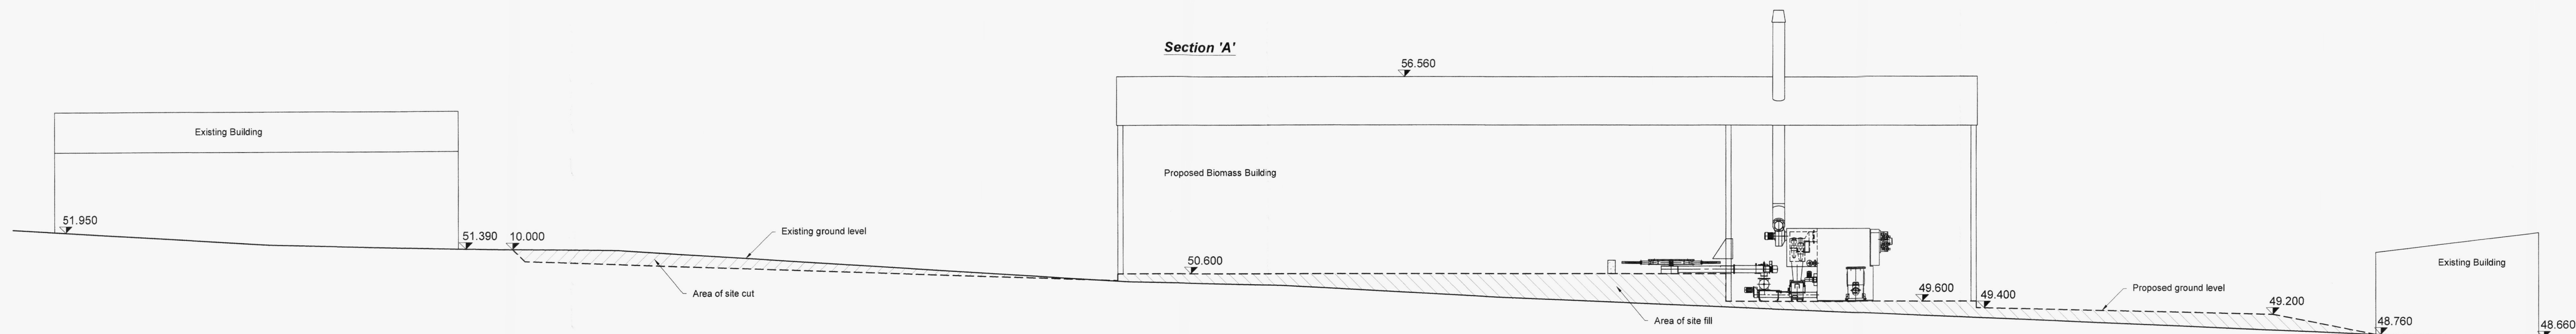
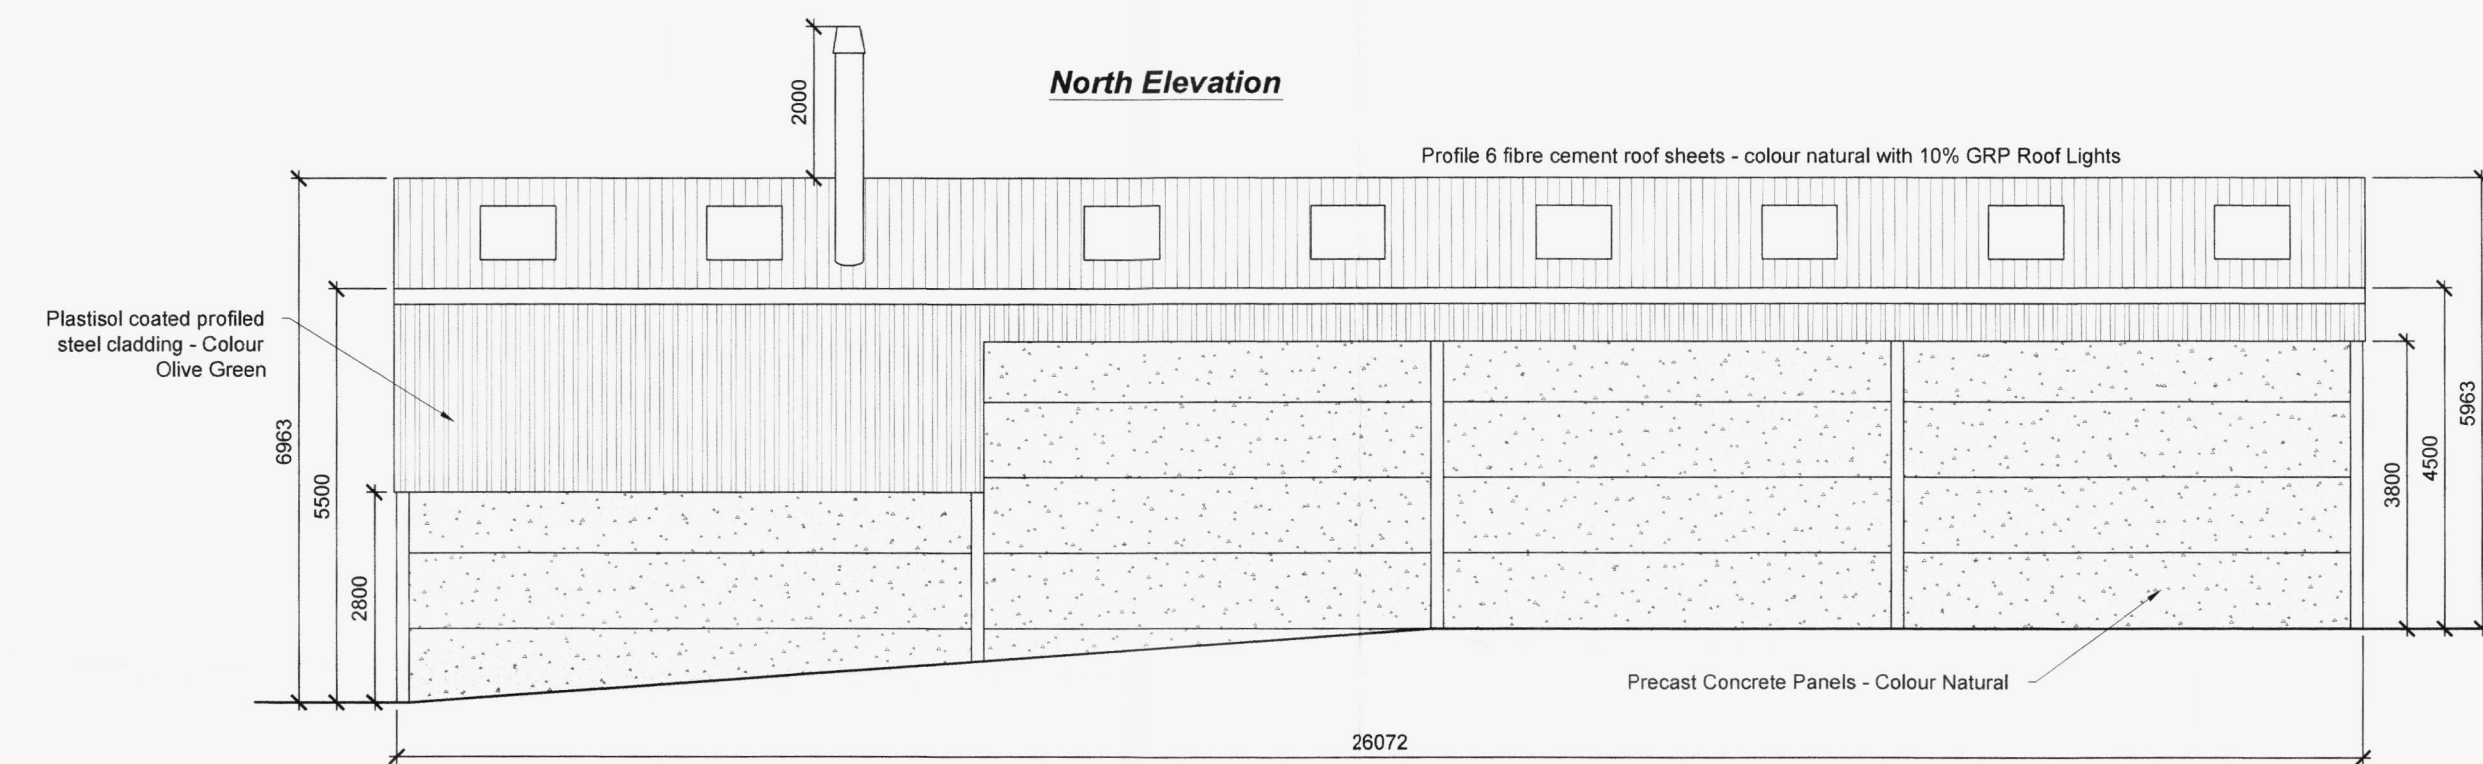
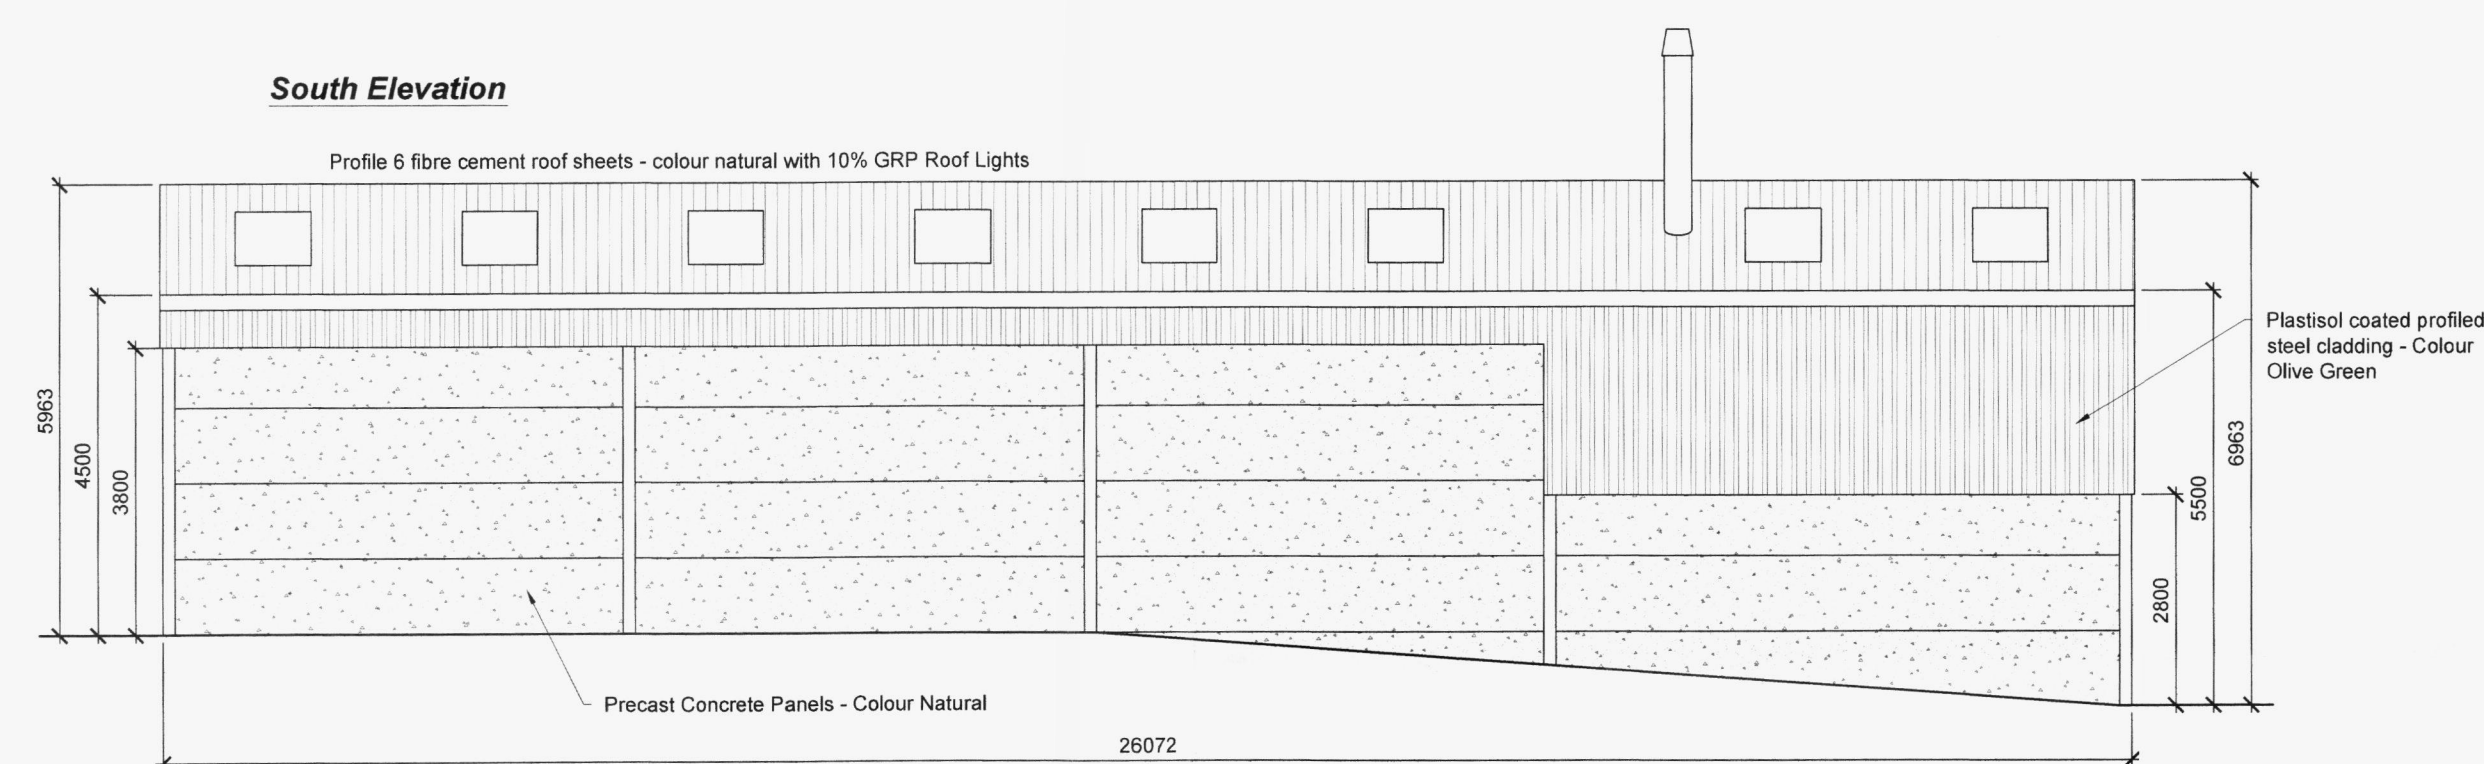
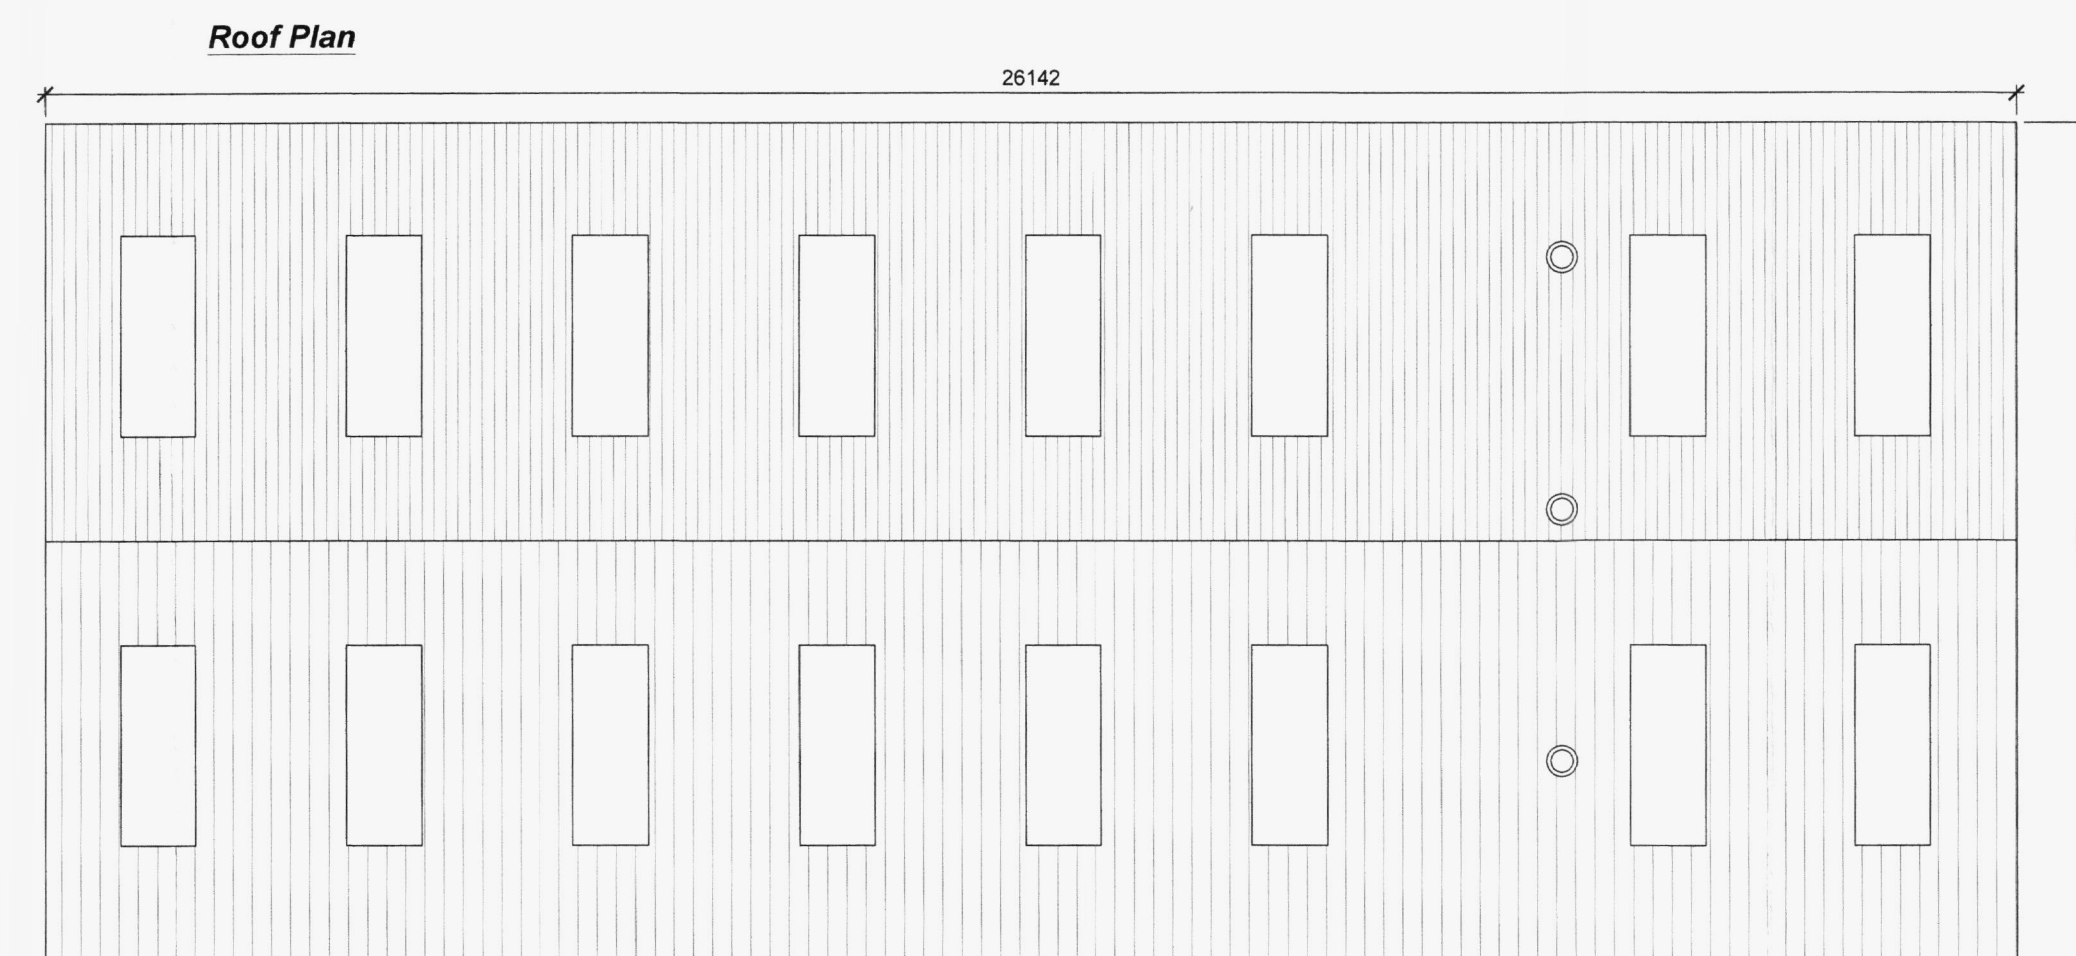


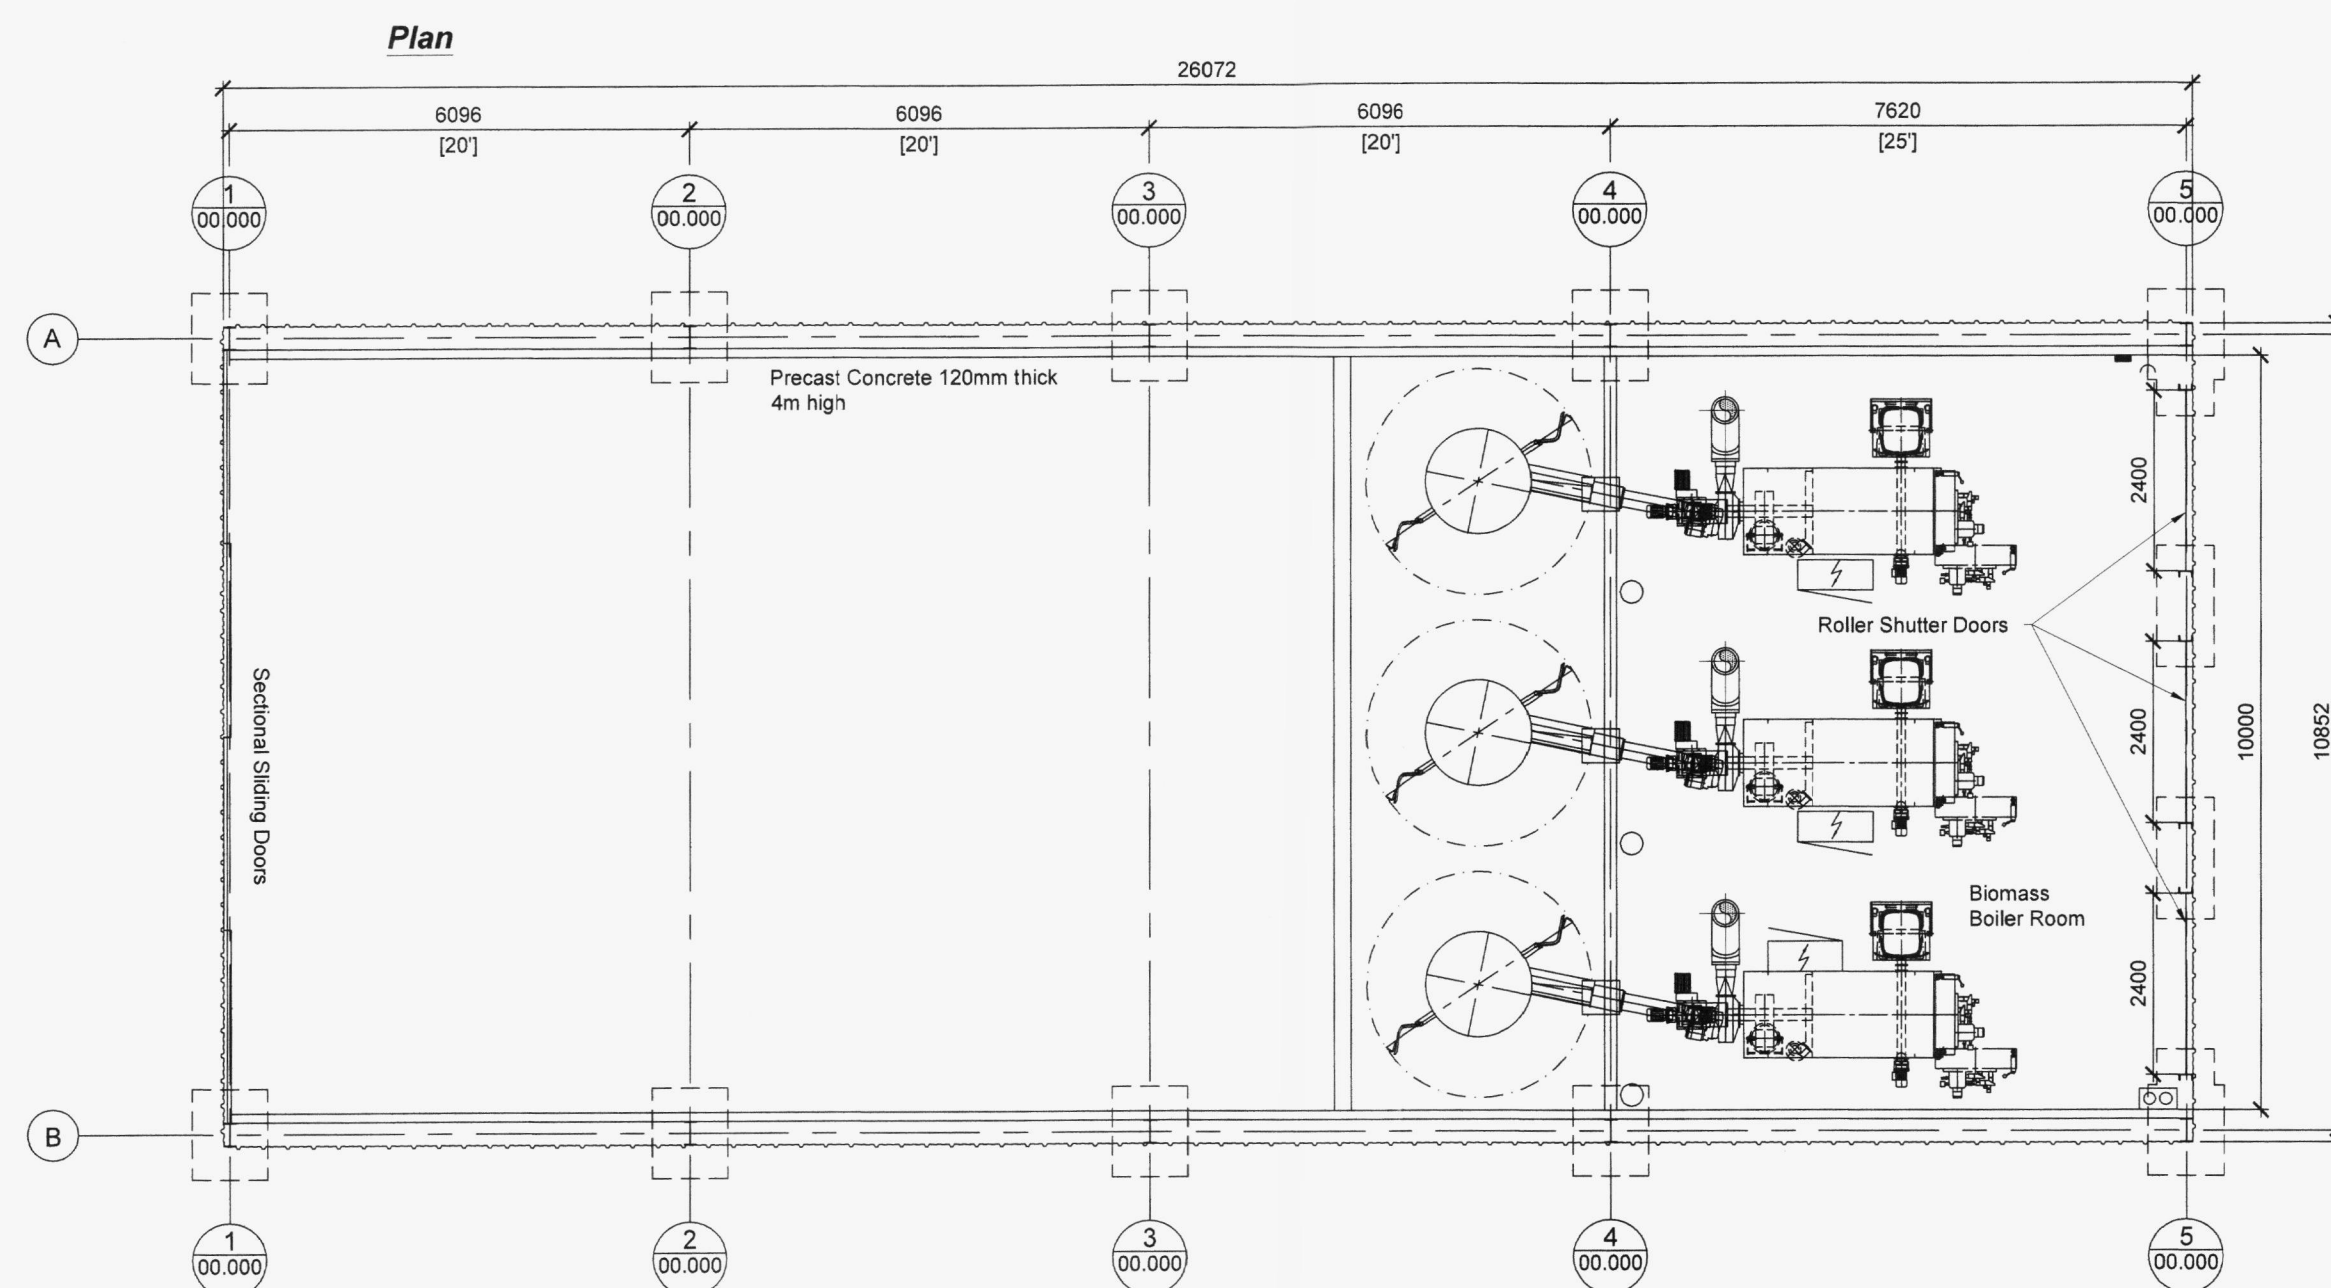

Rev No.	Revision Note	Date	Drawn	Checked

NUMBER - REV - CLIENT - PROJECT
00016-01 - A - Arbour Hill Farm - Biomass Building

TITLE
Plans & Elevations

DATE 03.04.13 SHEET 01 SCALE 1:100
DRN BY CB CHK BY AW PAPER SIZE A1

BOURNE VALLEY ASSOCIATES
BOURNE WORKS
COLLINGBOURNE DUCIS
MARTLBOROUGH
WILTSHIRE
SN8 3EQ
Tel: 01264 850159
Email: info@bournevalley.co.uk

HEREFORDSHIRE COUNCIL
PLANNING SERVICES
DEVELOPMENT CONTROL
31 MAY 2013