

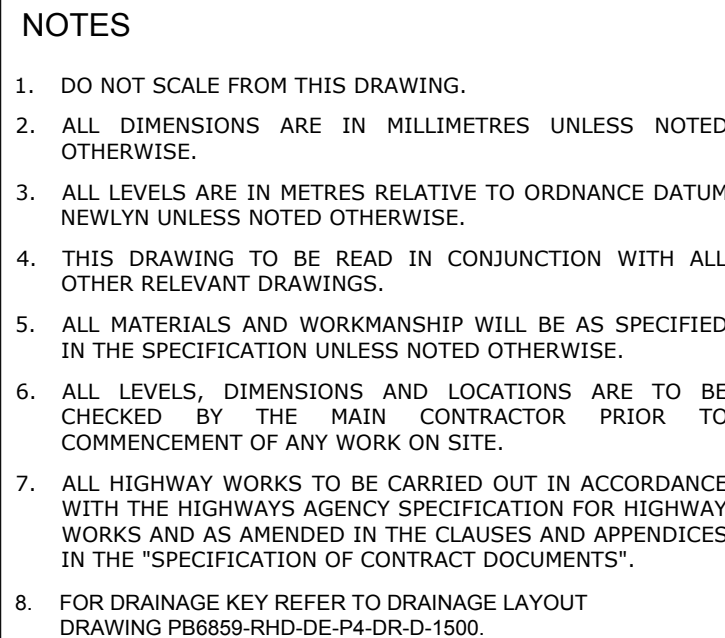
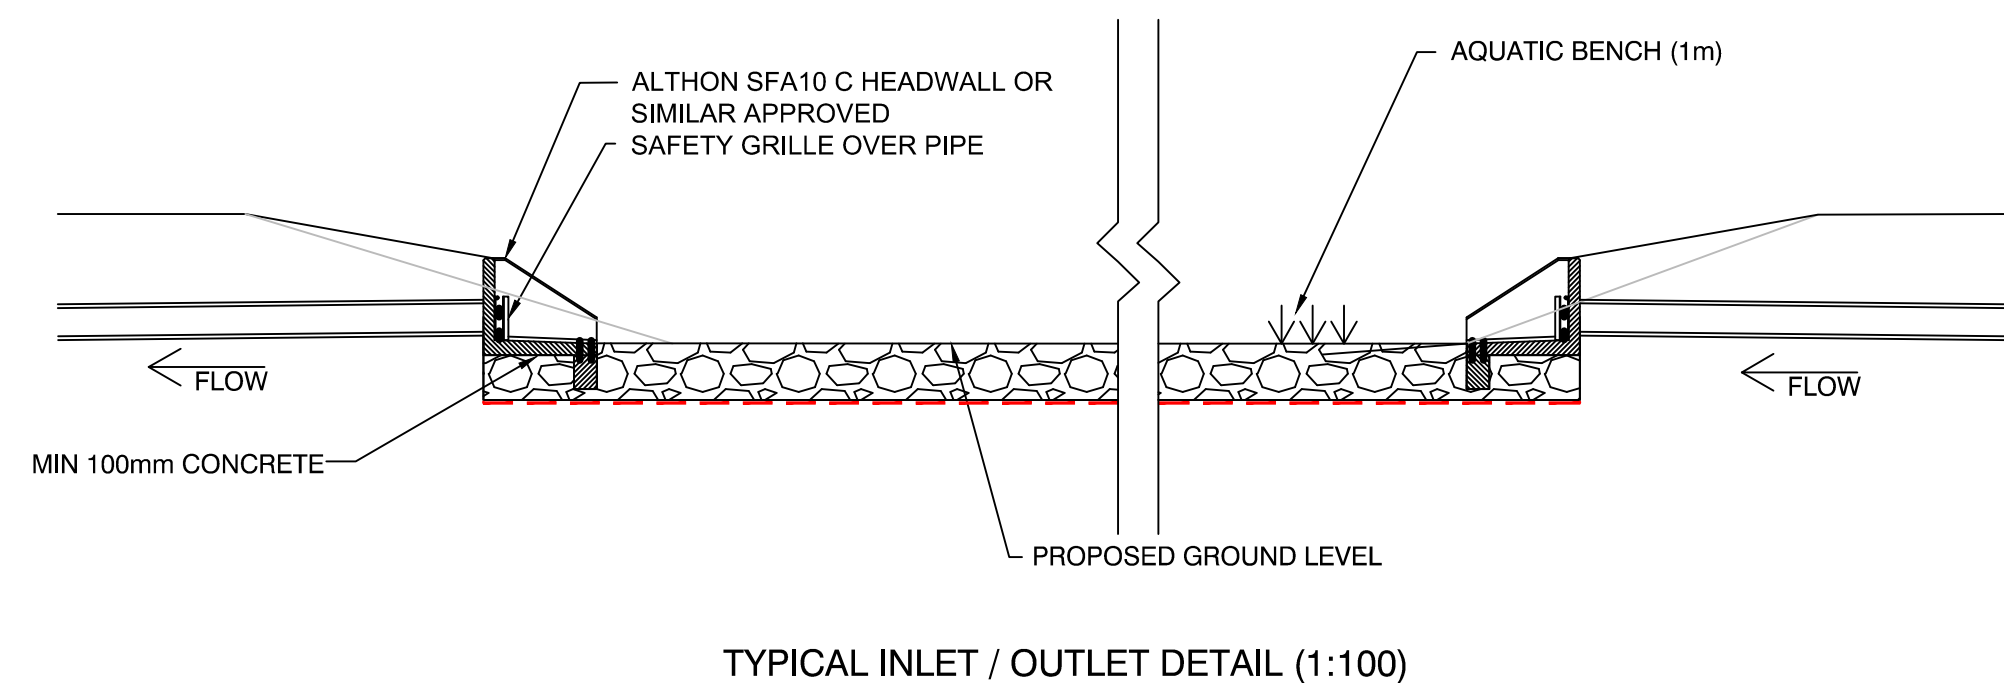


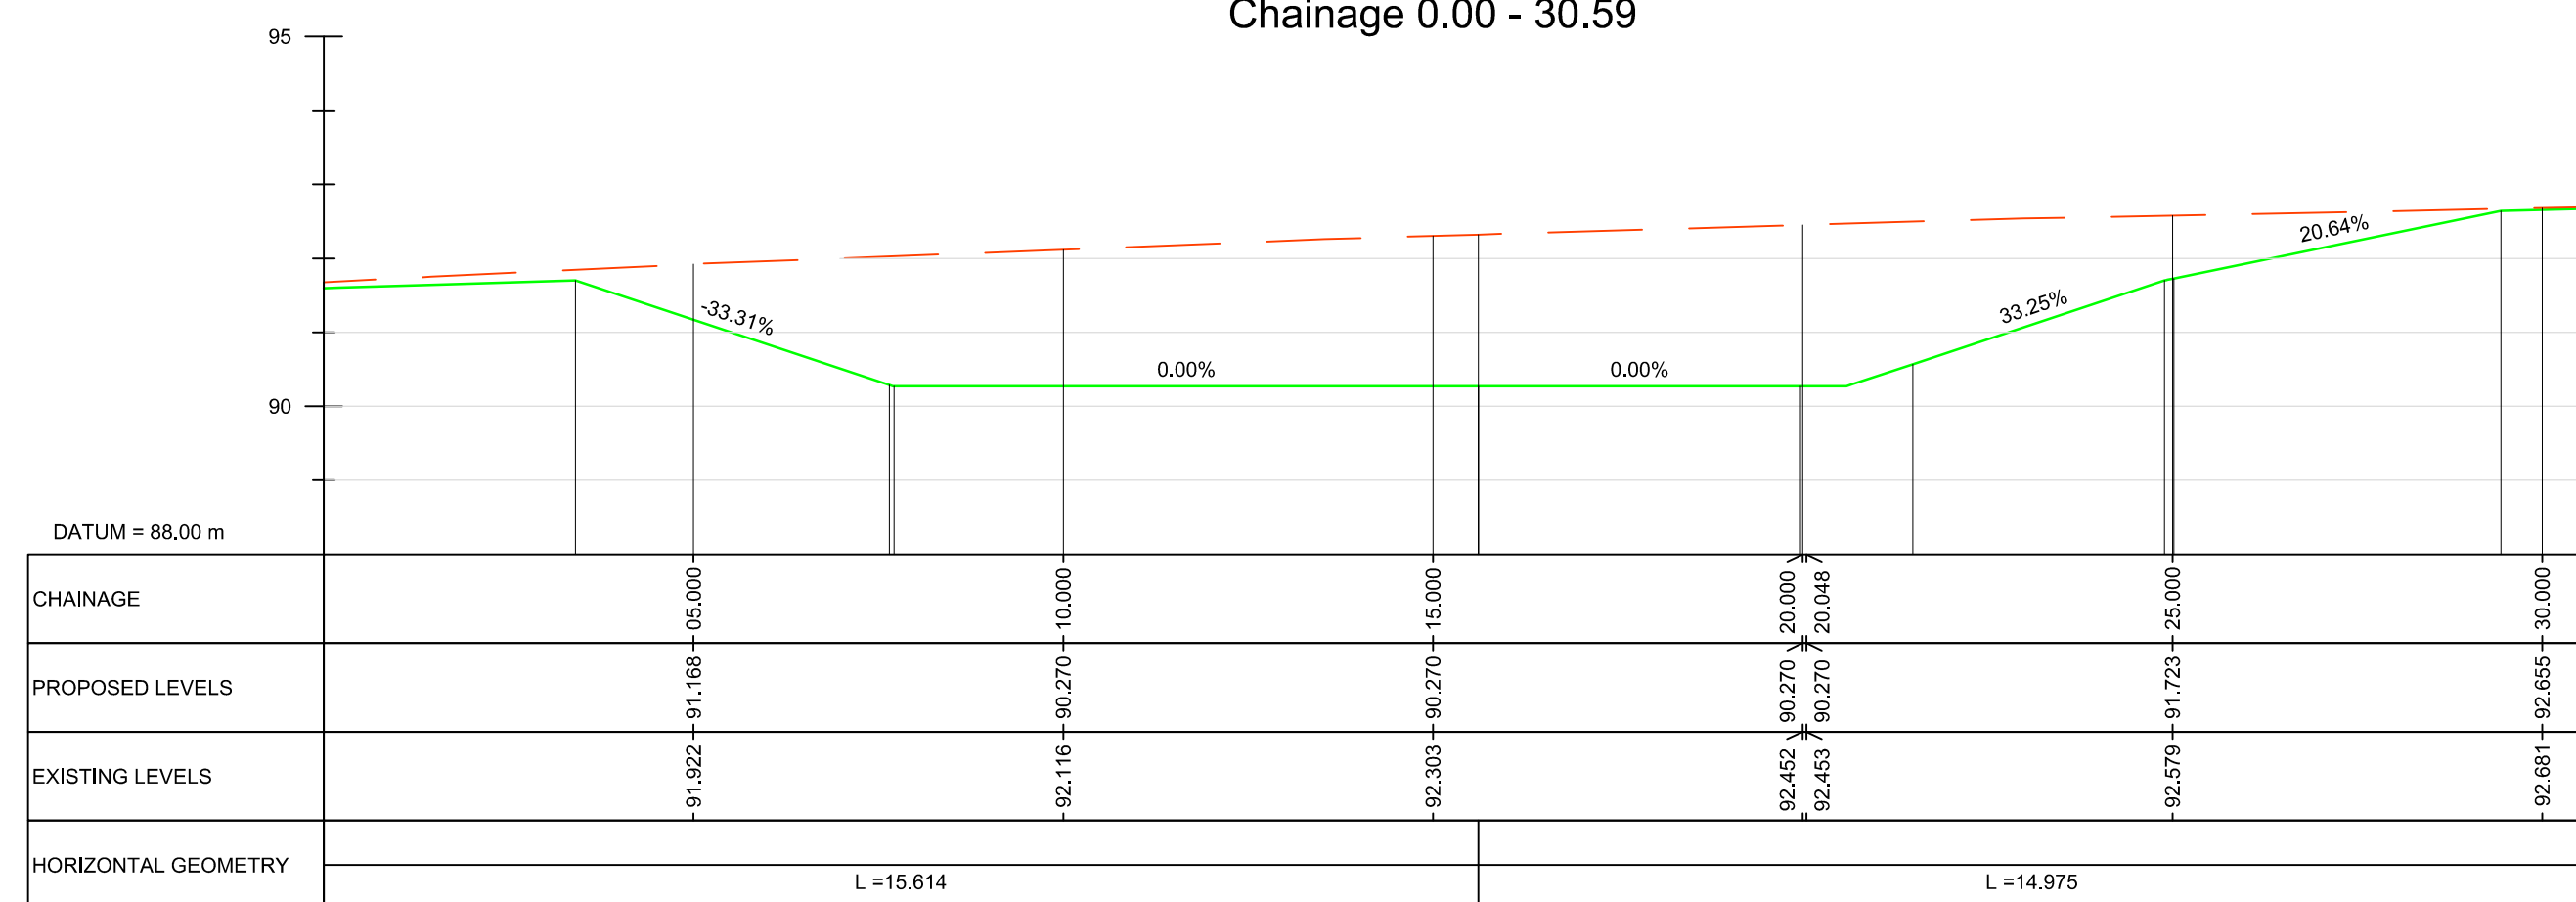

 PROPOSED CONTOUR - MAJOR
250mm INTERVAL
 PROPOSED CONTOUR - MINOR
50mm INTERVAL
 EXISTING CONTOUR - MAJOR
250mm INTERVAL
 EXISTING CONTOUR - MINOR
50mm INTERVAL
 FLOW ARROWS

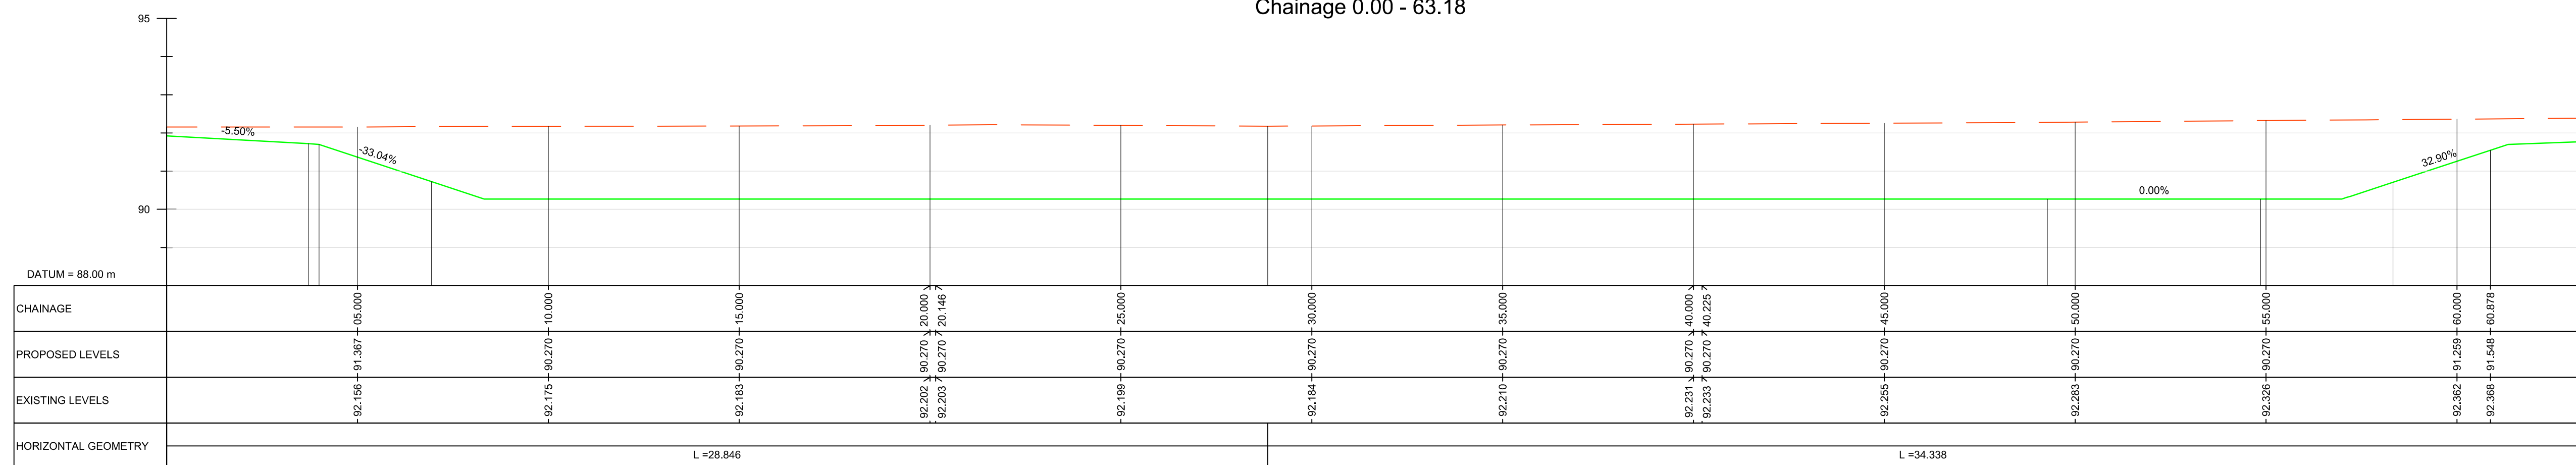

— PROPOSED GROUND PROFILE
- - - EXISTING GROUND PROFILE

HORIZONTAL SCALE 1:100
VERTICAL SCALE 1:100

REPRODUCED FROM ORDNANCE SURVEY MAPS WITH PERMISSION
FROM THE CONTROLLER OF HM STATIONERY OFFICE. CROWN
COPYRIGHT RESERVED. LICENCE No. 100023422 2007.