




PLAN OF BIN STORE.
Scale: 1:20.

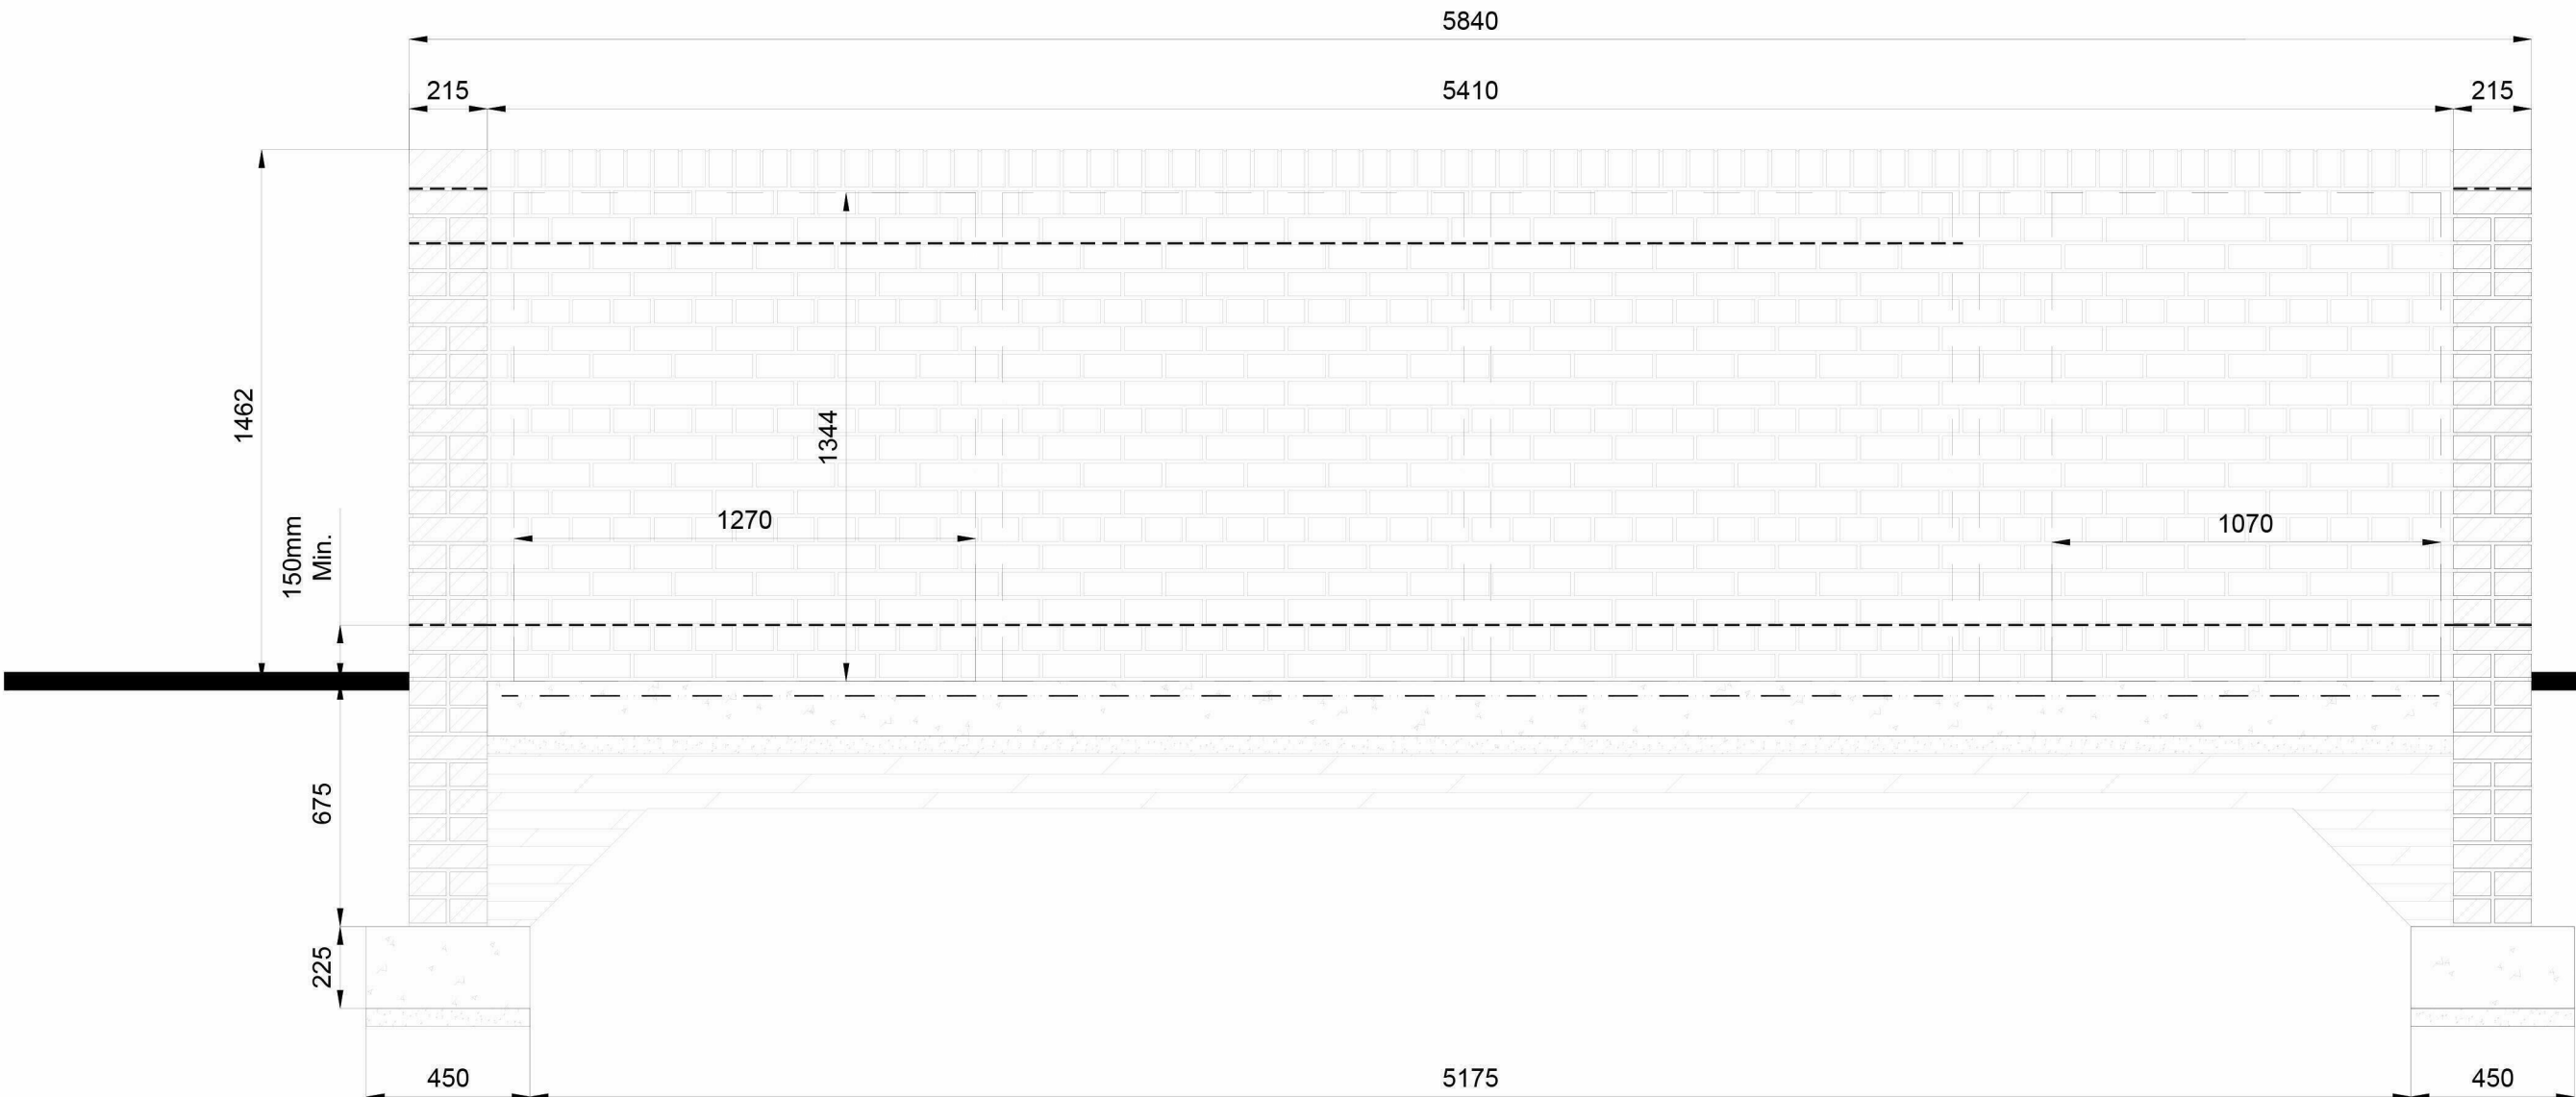


SECTION THROUGH BIN STORE.

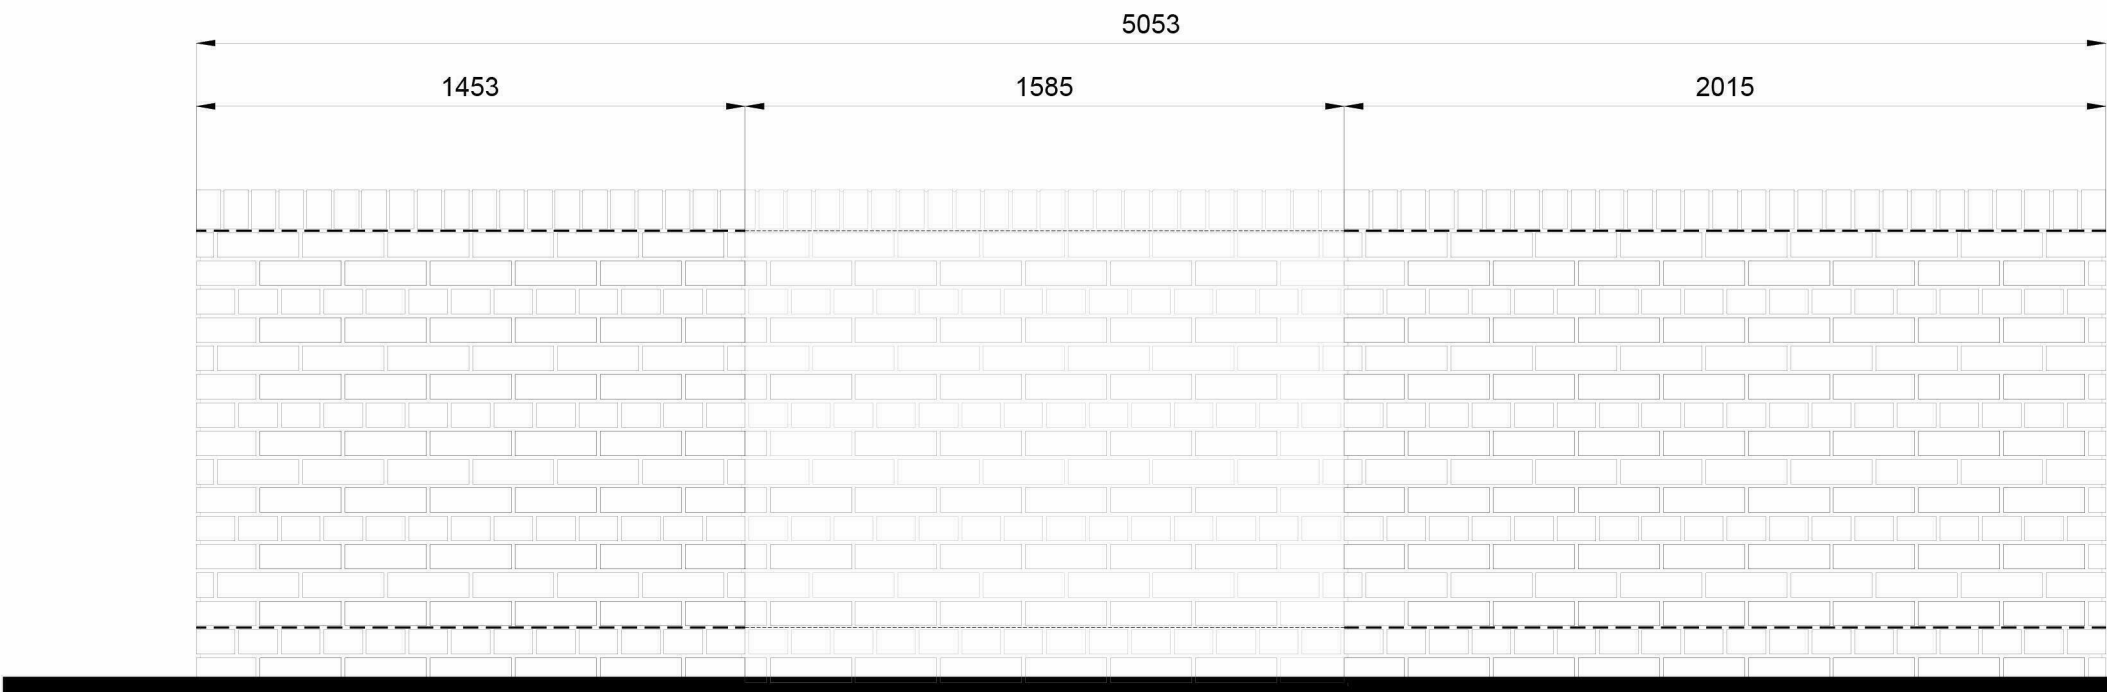


ELEVATION 1.

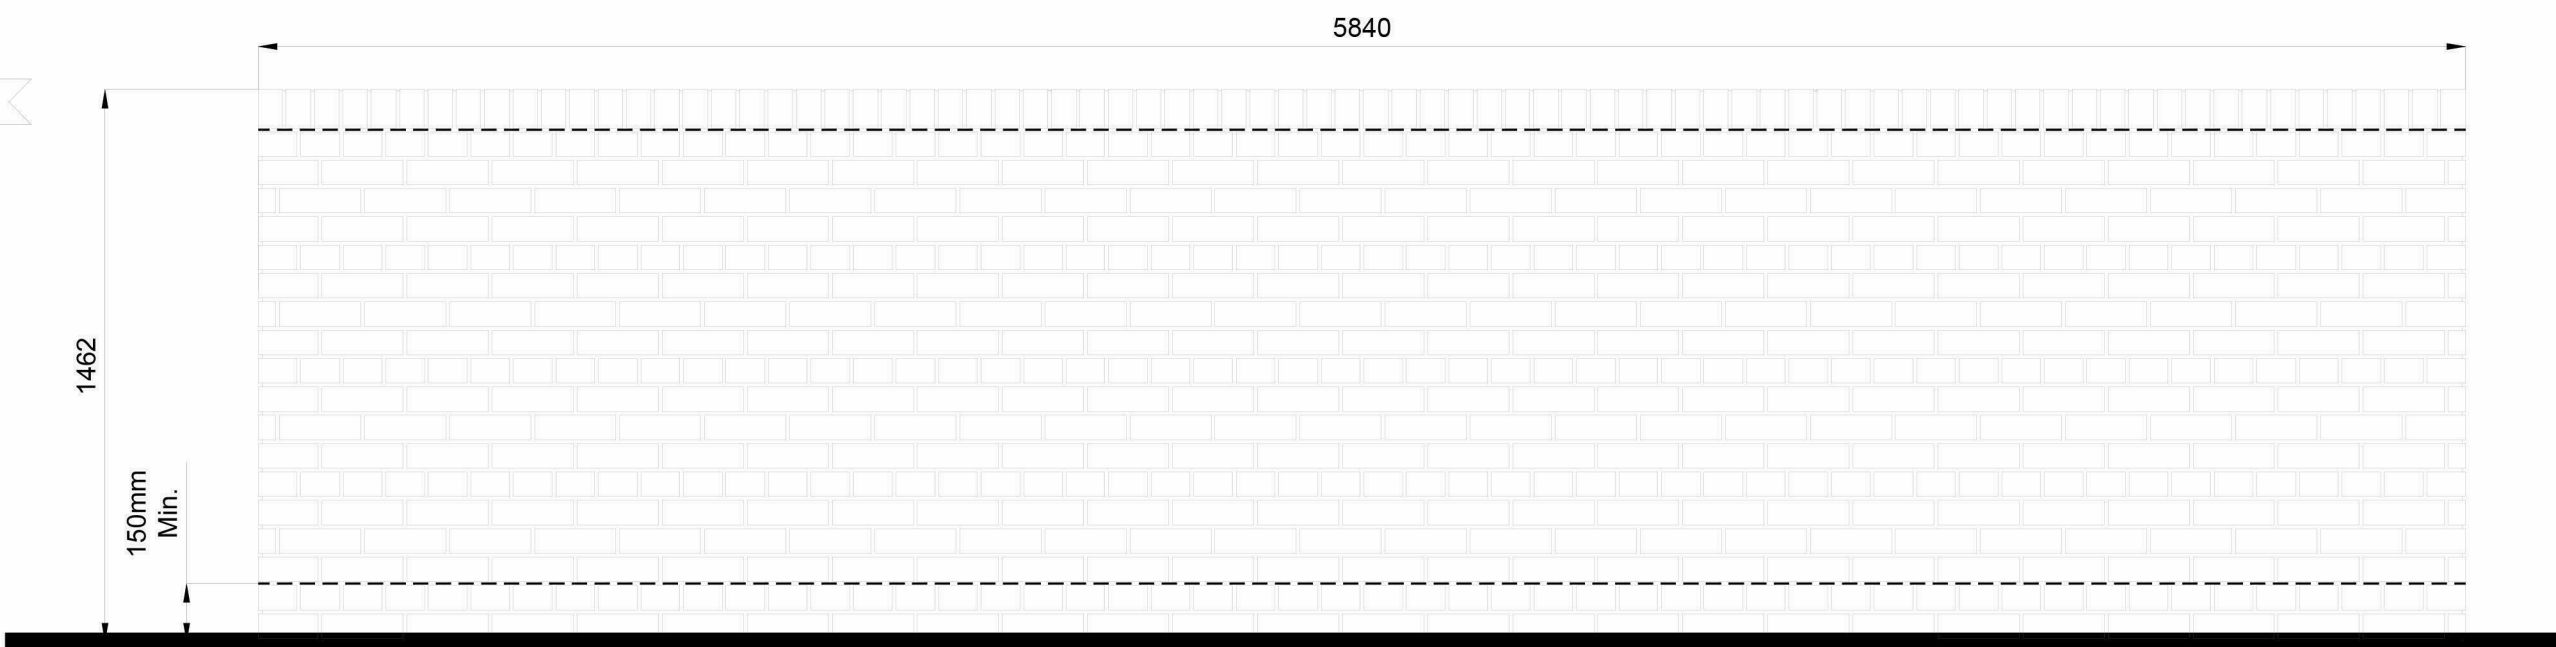

ELEVATION 2.

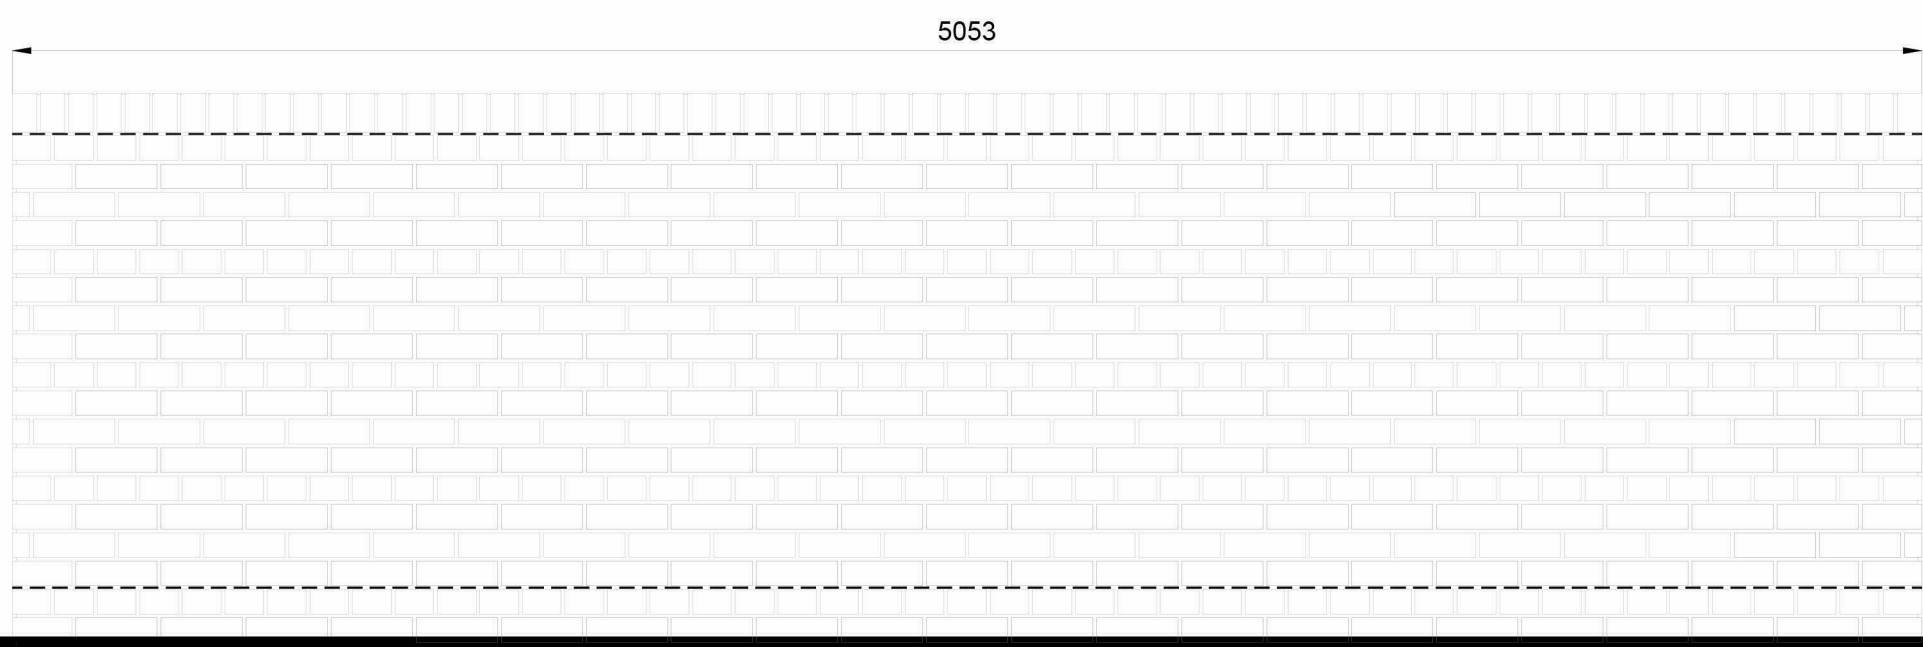


ELEVATION 3.

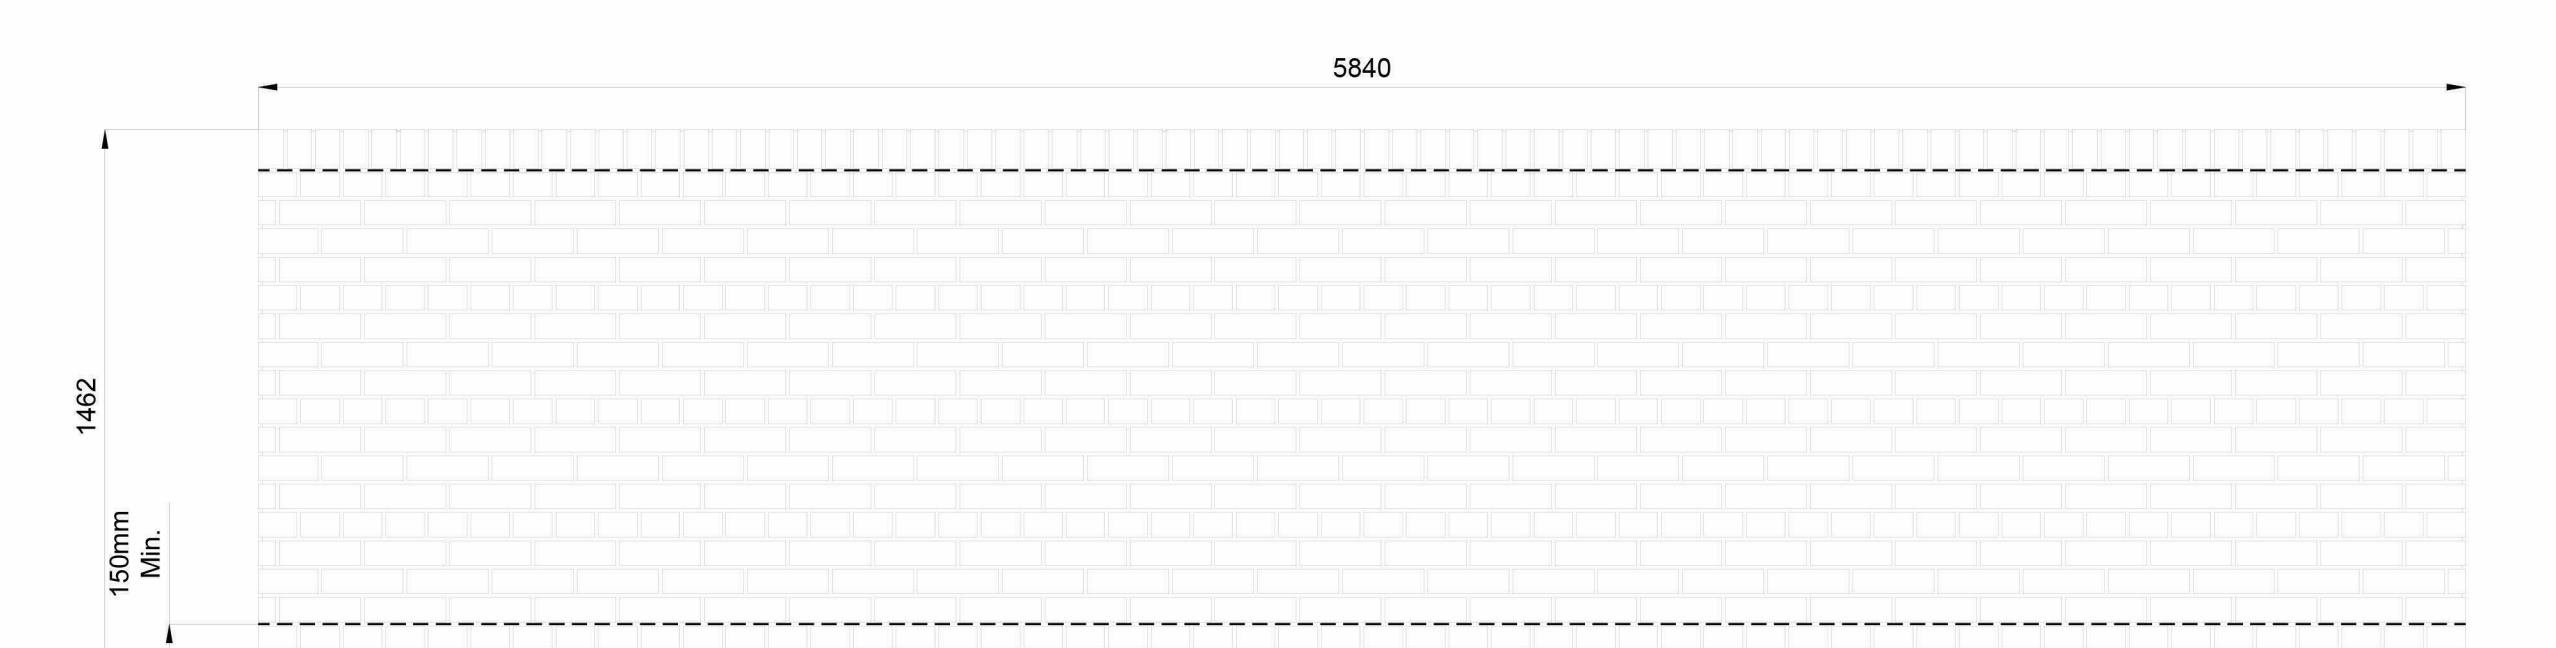

ELEVATION 4.

SCALE BAR - 1:20

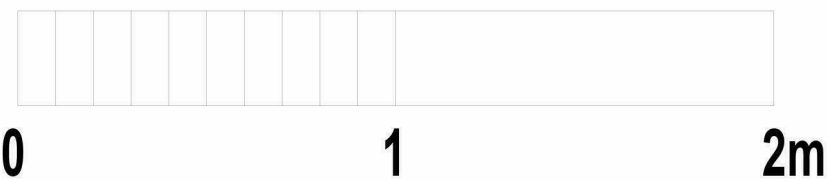

NOTES
Do not scale from this drawing. Only figured dimensions are to be taken from this drawing.
Contractor must verify all dimensions on site before commencing any work or shop drawings.
Report any discrepancies to the Ingreen Architectural Solutions Ltd before commencing work.
Work within the CDM 2015 Regulations is not to start until a Health and Safety Plan has been produced.
This drawing is copyright and must not be reproduced without consent of Ingreen Architectural Solutions Ltd

DRAWING STATUS/TYPE KEY
F Feasibility SK Sketch L Landscape
P Planning M Marketing S Survey
T Tender TNT Tenant OS Ordnance Survey
C Construction AB As Built

This drawing originates from the CAD file:
C:\Users\lan.Bateman\Dropbox\Pillar III Developments (1)\A 191202 - Great Western Court For RHA\Ingreen Drawings\Great Western Court Tender Master

ReV	Description	Drawn	Date	Checked	Date
P01	Issued for Tender	IB	25.05.21		

PROJECT
Proposed Extension & Adaptations
at Great Western Court, Hereford
for Railway Housing Association

DRAWING TITLE
Bin Store Details

 The Manor House, West End, Sedgefield, Co Durham TS21 2BW Company No. 07675076 VAT Reg 117 6653 01 Tel: 01749 889163 Mob: 07813883670 email: info@ingreenarchitectural.co.uk Web: www.ingreenarchitectural.co.uk	Drawn By	IB
	Date Drawn	February 2021
	Scale @ A1	1:20
	Revision	P01