


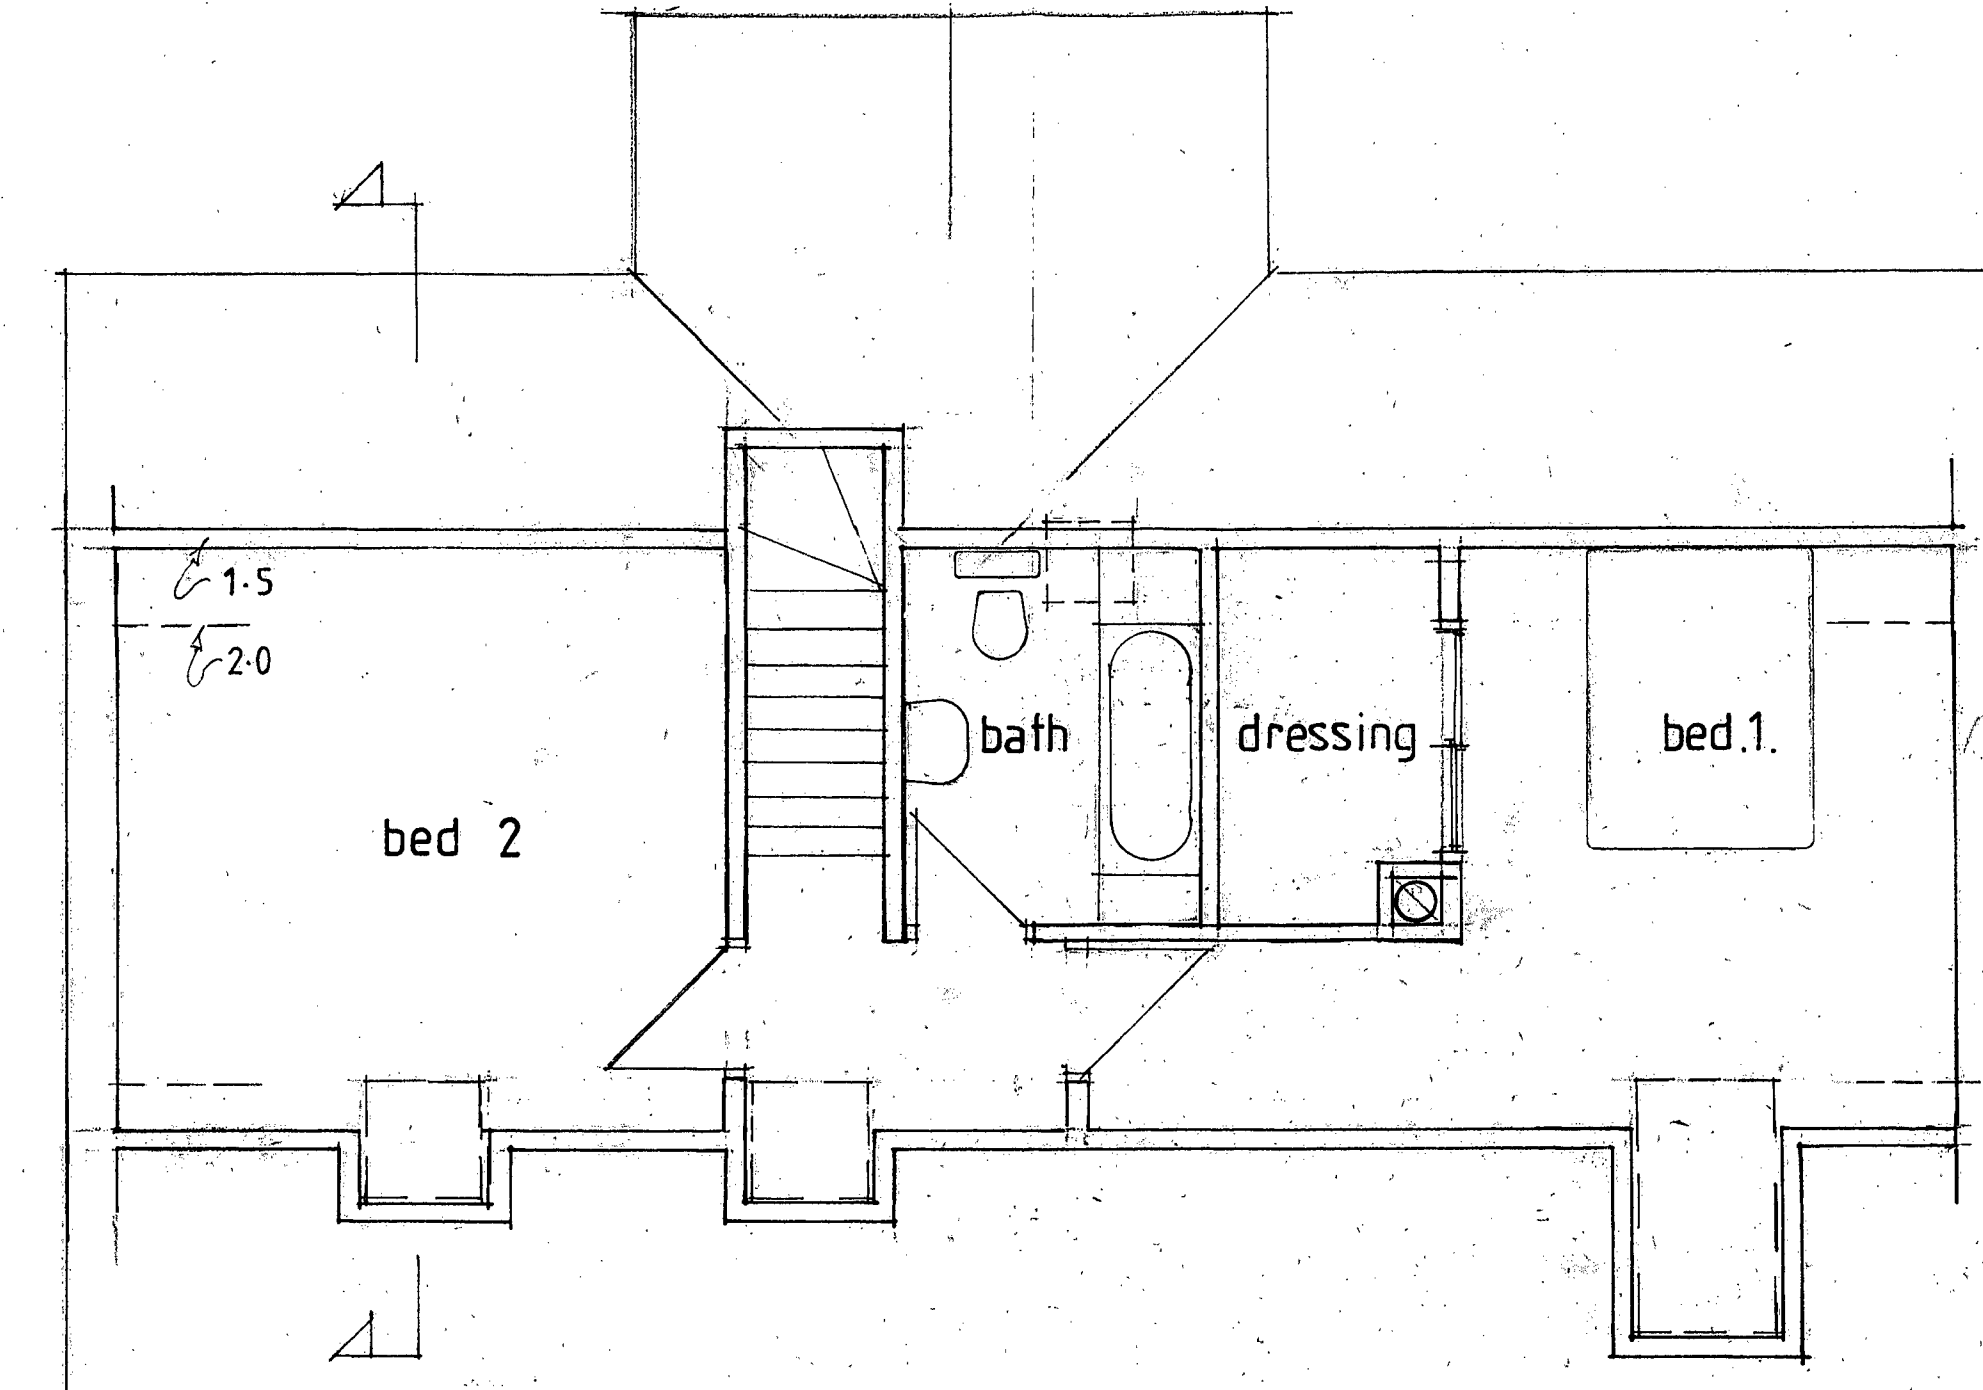

First floor

HEREFORDSHIRE COUNCIL
 PLANNING SERVICES
 DEVELOPMENT CONTROL
 18 NOV 2014
 To _____
 Ack'd _____ File _____

Richard Ball Architect dip arch RIBA ILEX, Ashfield Crescent, Ross on Wye, Herefordshire HR9 5PH Tel : 01989 565184 E Mail : richardball@ballrichard.plus.com	NOTES: All dimensions must be checked on site and not scaled from this drawing.	Client	Scale 1 : 50	Drawing Title PROPOSALS	
		Job Title THE STUDIO, 4 th AVENUE	Drawn by Date	Drg No. 854/4	Rev