


- Legend
- Area of Football Pitch
 - Area of Infill
 - Area of slope at 45 degrees

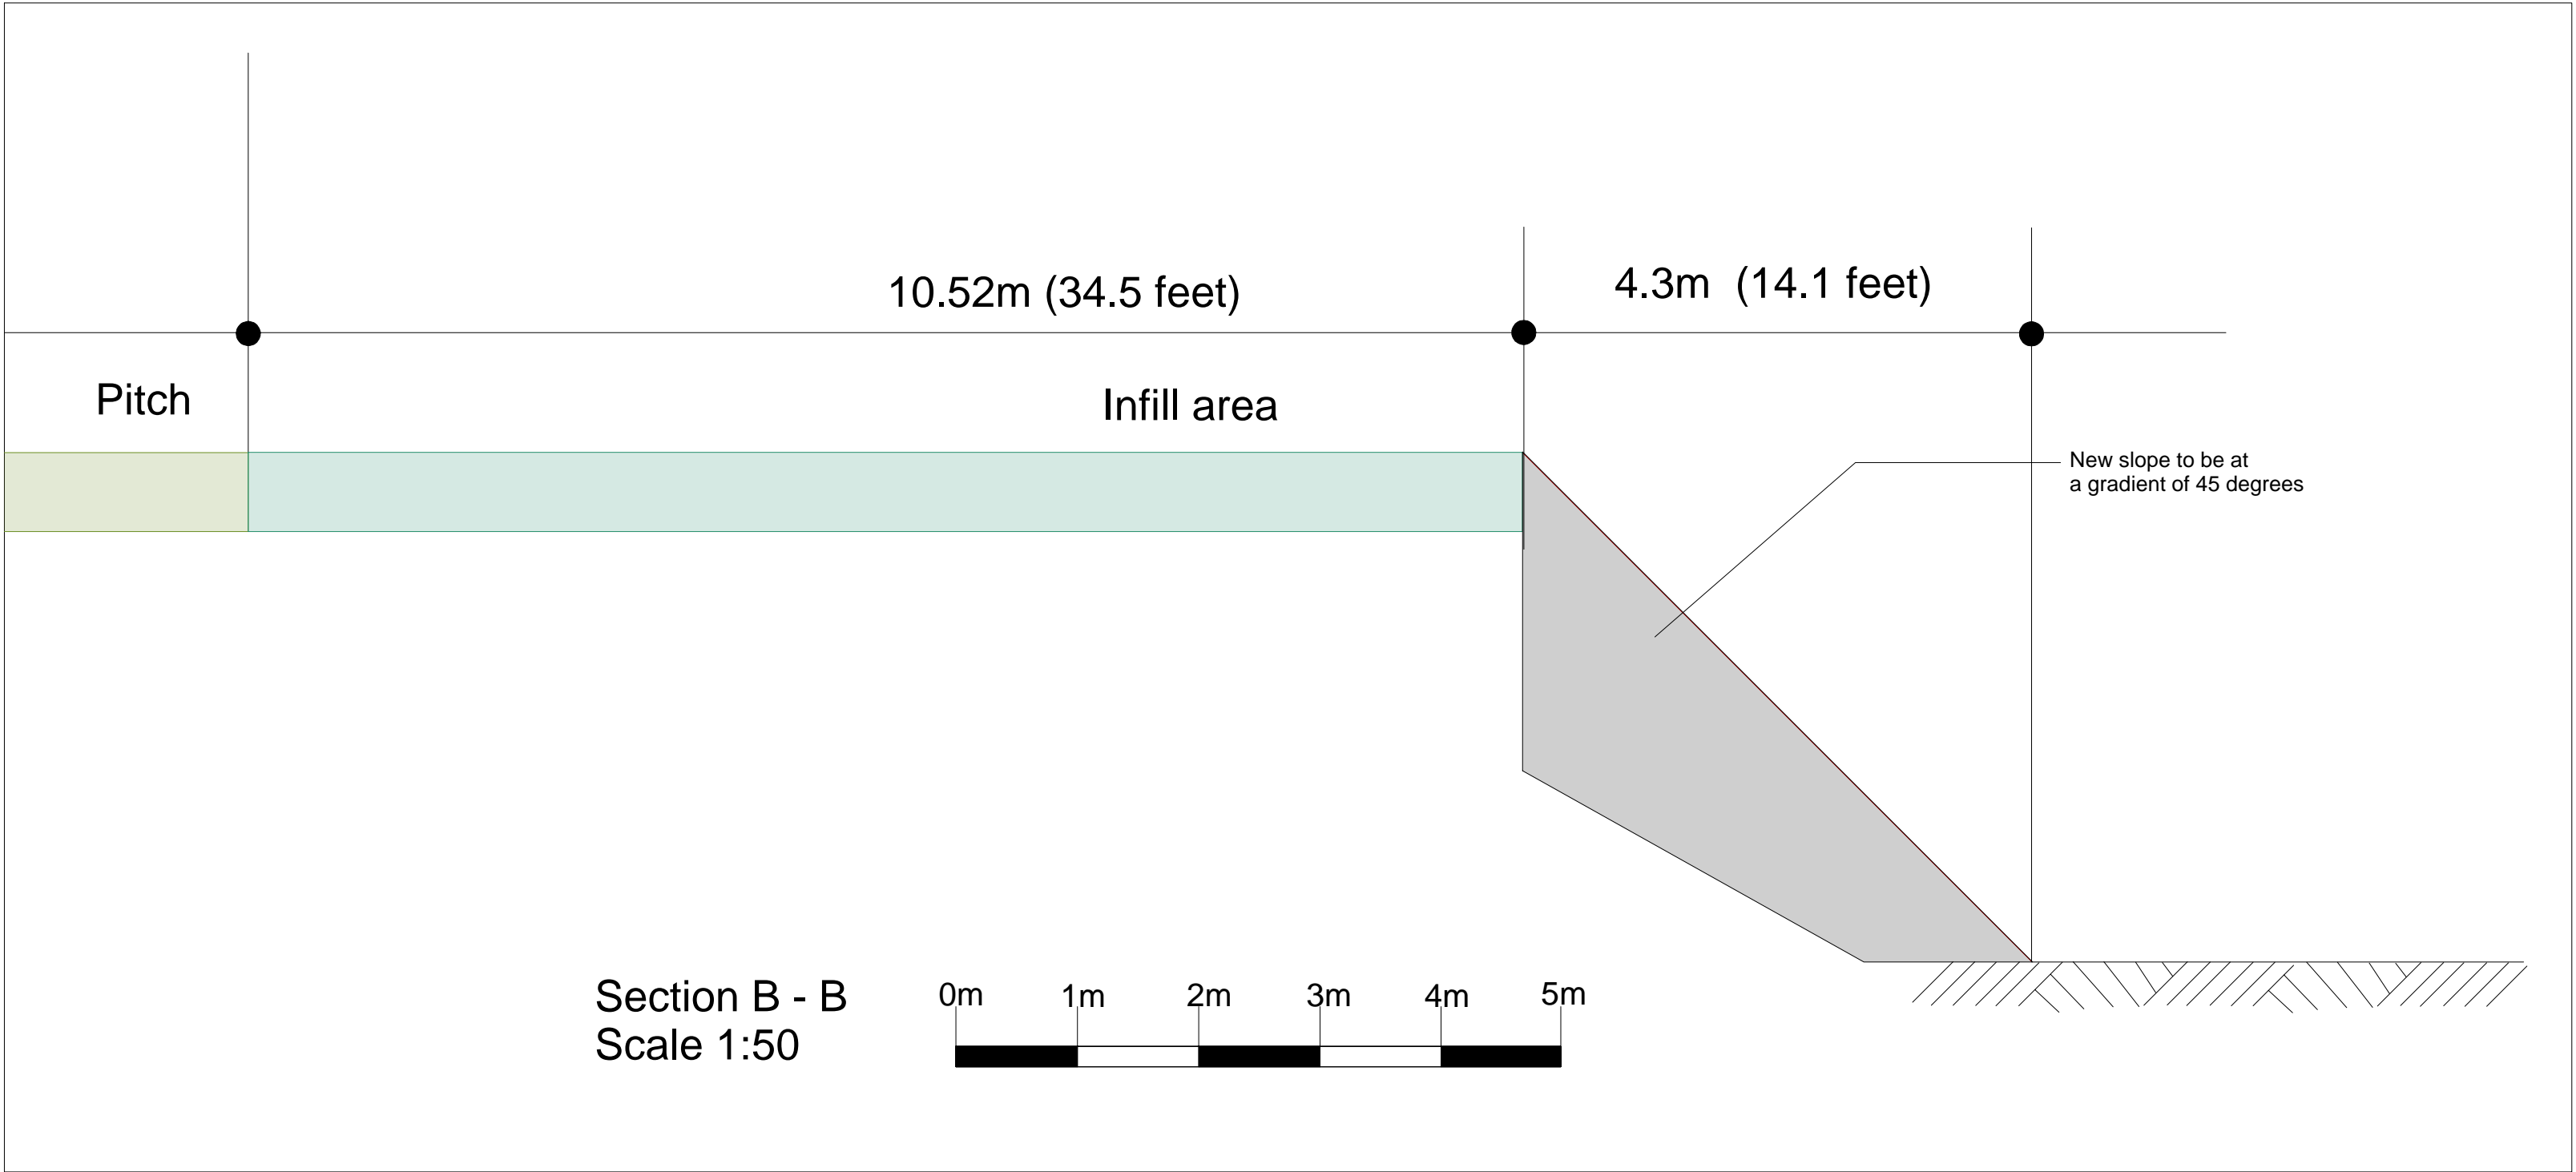

Ref: 201589
Building Services Solutions Engineering Consultants Pistone Farm House, Llandogo, Monmouth, Monmouthshire NP25 4TH Tel: +44 (0)1594 530182
Client: Mr A Bevan
Project Newton Farm Football Pitch
Title Football Pitch Remedial Works and Repairs Sections
Date: 14/7/2020 Scale 1: 200 & 1:50 @ A1
Dwg No. 201589/SK 02 Rev -