


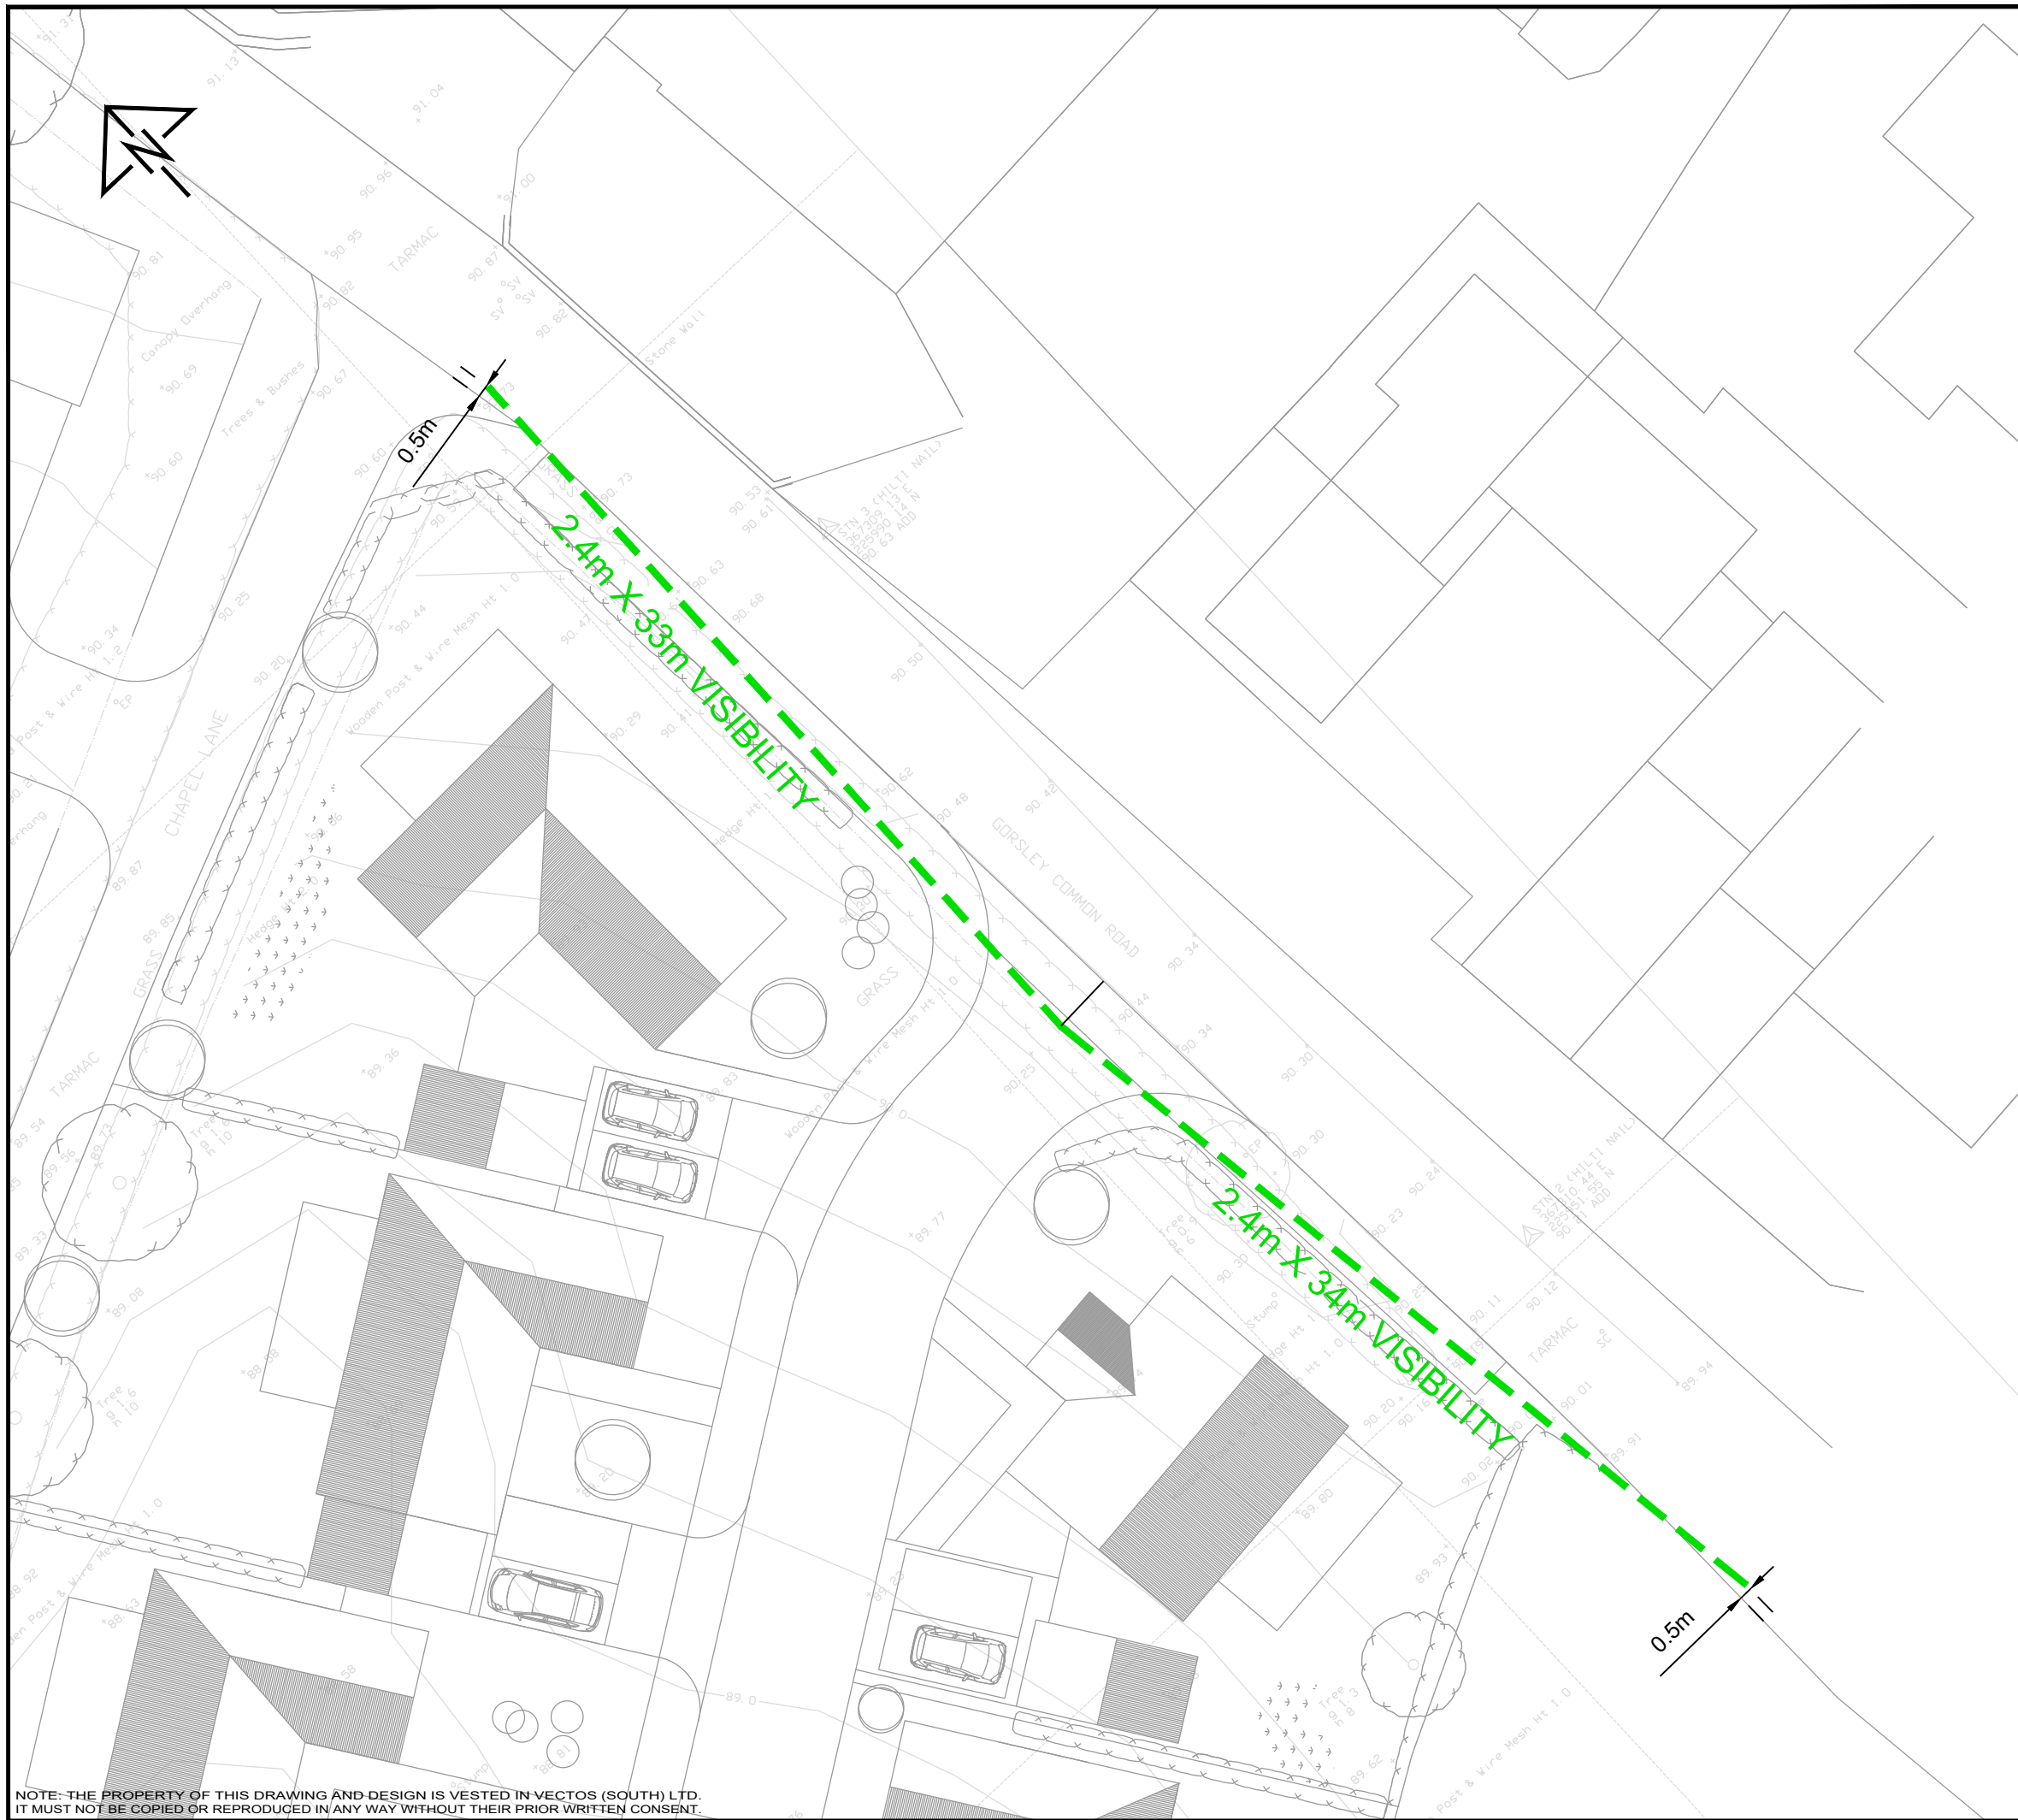

NOTE: THE PROPERTY OF THIS DRAWING AND DESIGN IS VESTED IN VECTOS (SOUTH) LTD.
IT MUST NOT BE COPIED OR REPRODUCED IN ANY WAY WITHOUT THEIR PRIOR WRITTEN CONSENT.

C	Visibility splays amended to 2.4m	CJM	MA	16.07.2020
B	Architect layout updated	CJM	MA	29.10.2019
A	Visibility amended to suit architect layout	CJM	MA	23.10.2019

REV.	DETAILS	DRAWN	CHECKED	DATE
------	---------	-------	---------	------

STATUS:
INFORMATION ONLY

CLIENT:
Coombes Everitt Architects Limited

PROJECT:
Gorsley Common Road

DRAWING TITLE:
**Eastern Junction
Visibility Splays**

SCALES:
1:250 @ A3

DRAWN:	RB	CHECKED:	MA	DATE:	10/06/2019
--------	----	----------	----	-------	------------



Broad Quay House, Prince Street, Bristol, BS1 4DJ
t: 0117 905 8888 e: enquiries@vectos.co.uk

DRAWING NUMBER:	194782_G_001	REVISION:	C
-----------------	--------------	-----------	---