



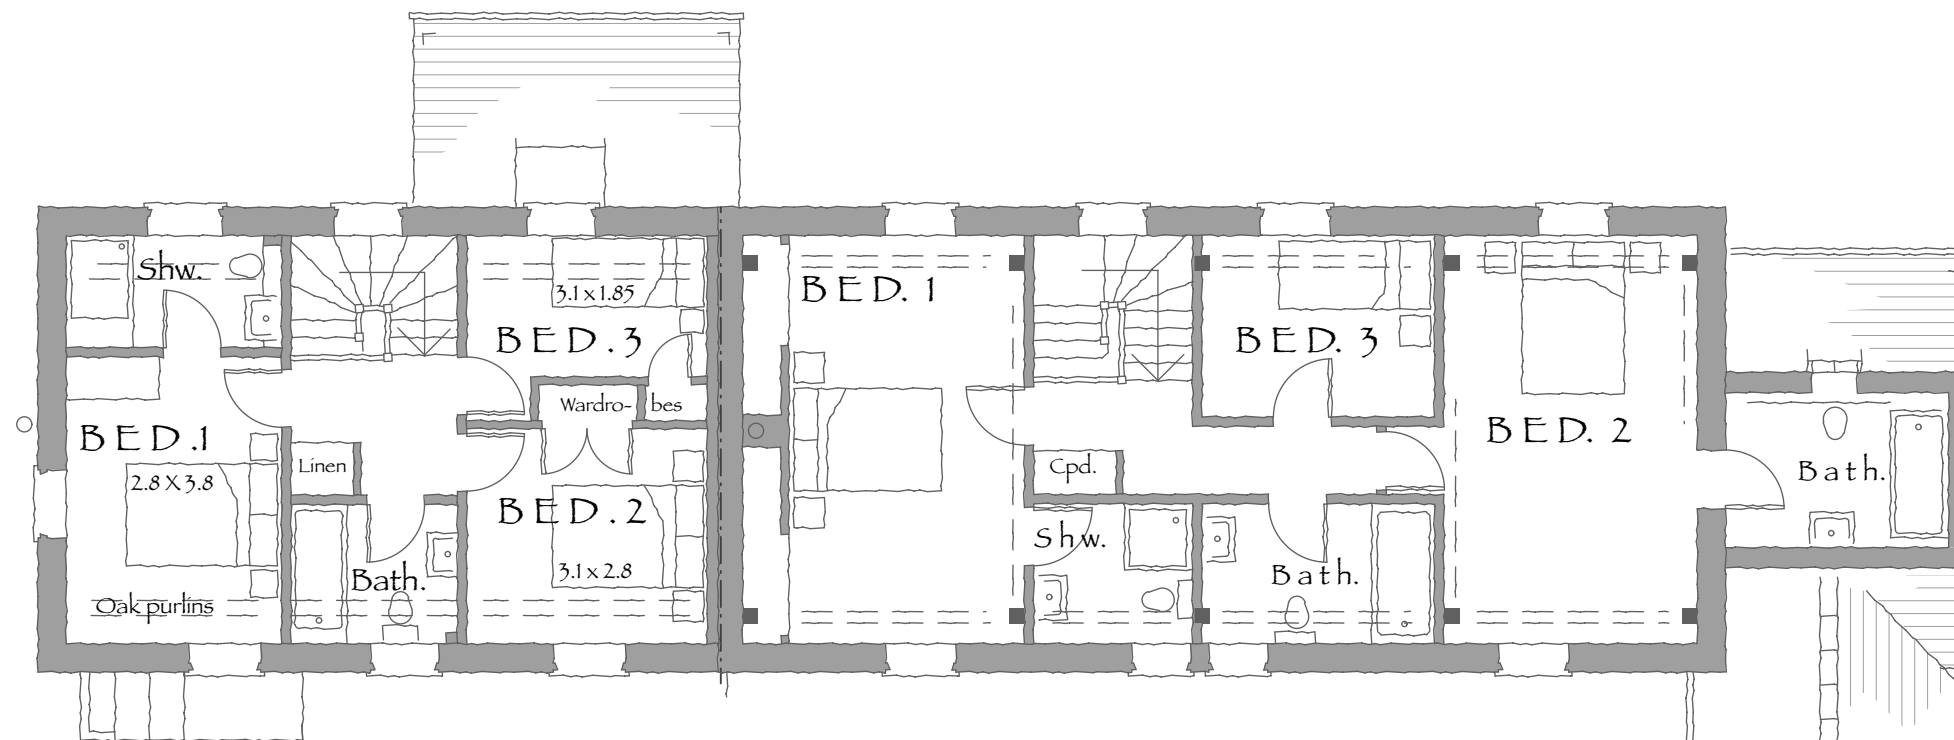

FIRST FLOOR PLAN

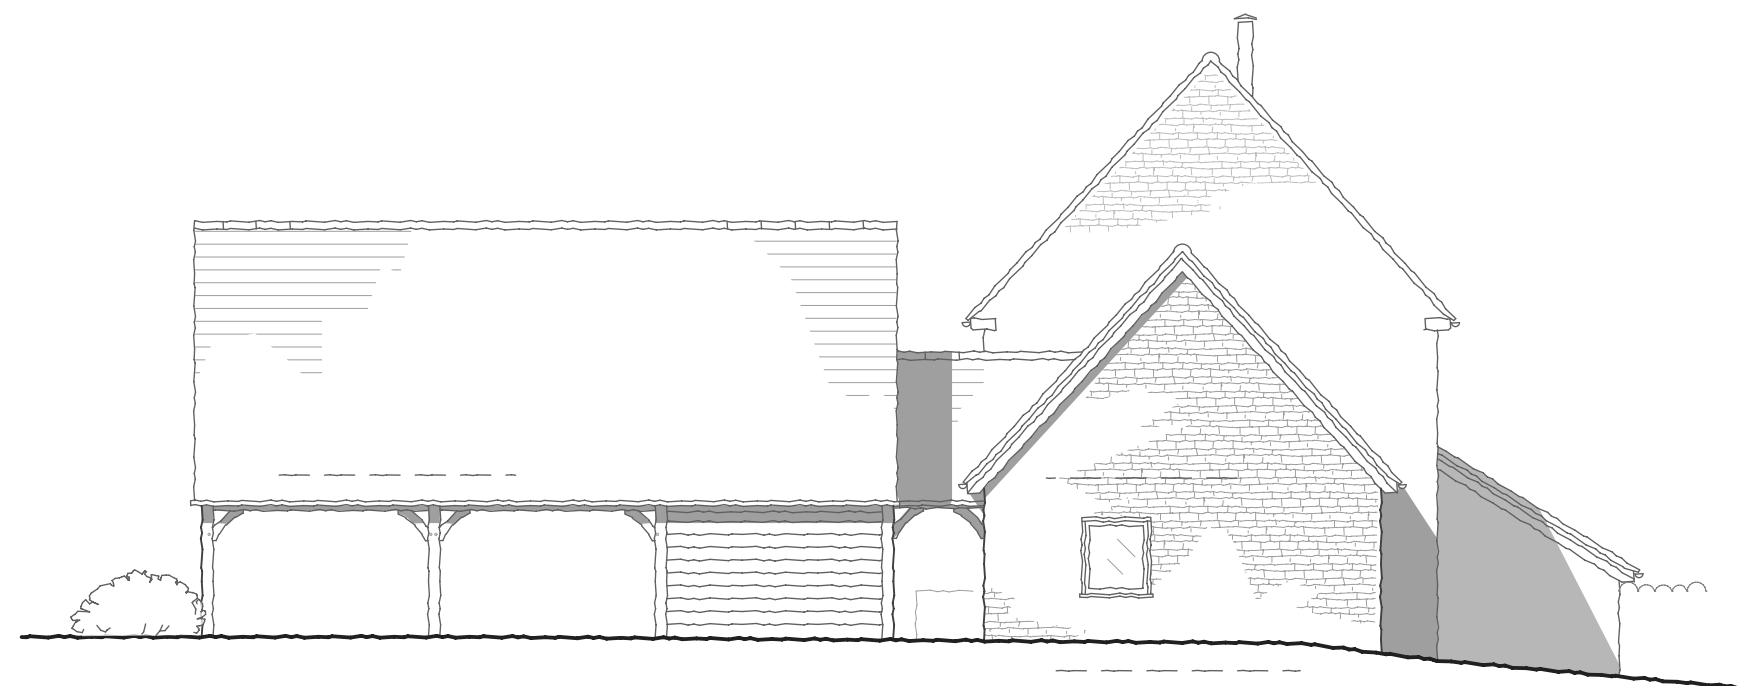

N. W. 125.0

PROPOSED DEVELOPMENT at WOONTON FARM . LOGASTON RD.
WOONTON . for MR & MRS BAKER

PLOTS 4 & 5

1:100 ON A3 . OCT. 2020

0 1 2 3 4 5M

D1808.6G



©All rights reserved

Revision F:9.3.22 Wall thicknesses amended to accommodate stone, plot 4 flue moved to outside, room layout amended to open up hall, first floor oak posts removed, subdivide bedroom & add shower rm. in plot 4, reduce cupboards, remove wc & fireplace in plot 5 G:28.6.22 Stone gable removed from car port