

Proposed New Barn at
Manor Ground Farm Orleton

1:500 scale
Block Plan


AT A4

Dwg N° 231168-8
December 2023

new concrete hardstanding area

Proposed Barn

NORTH

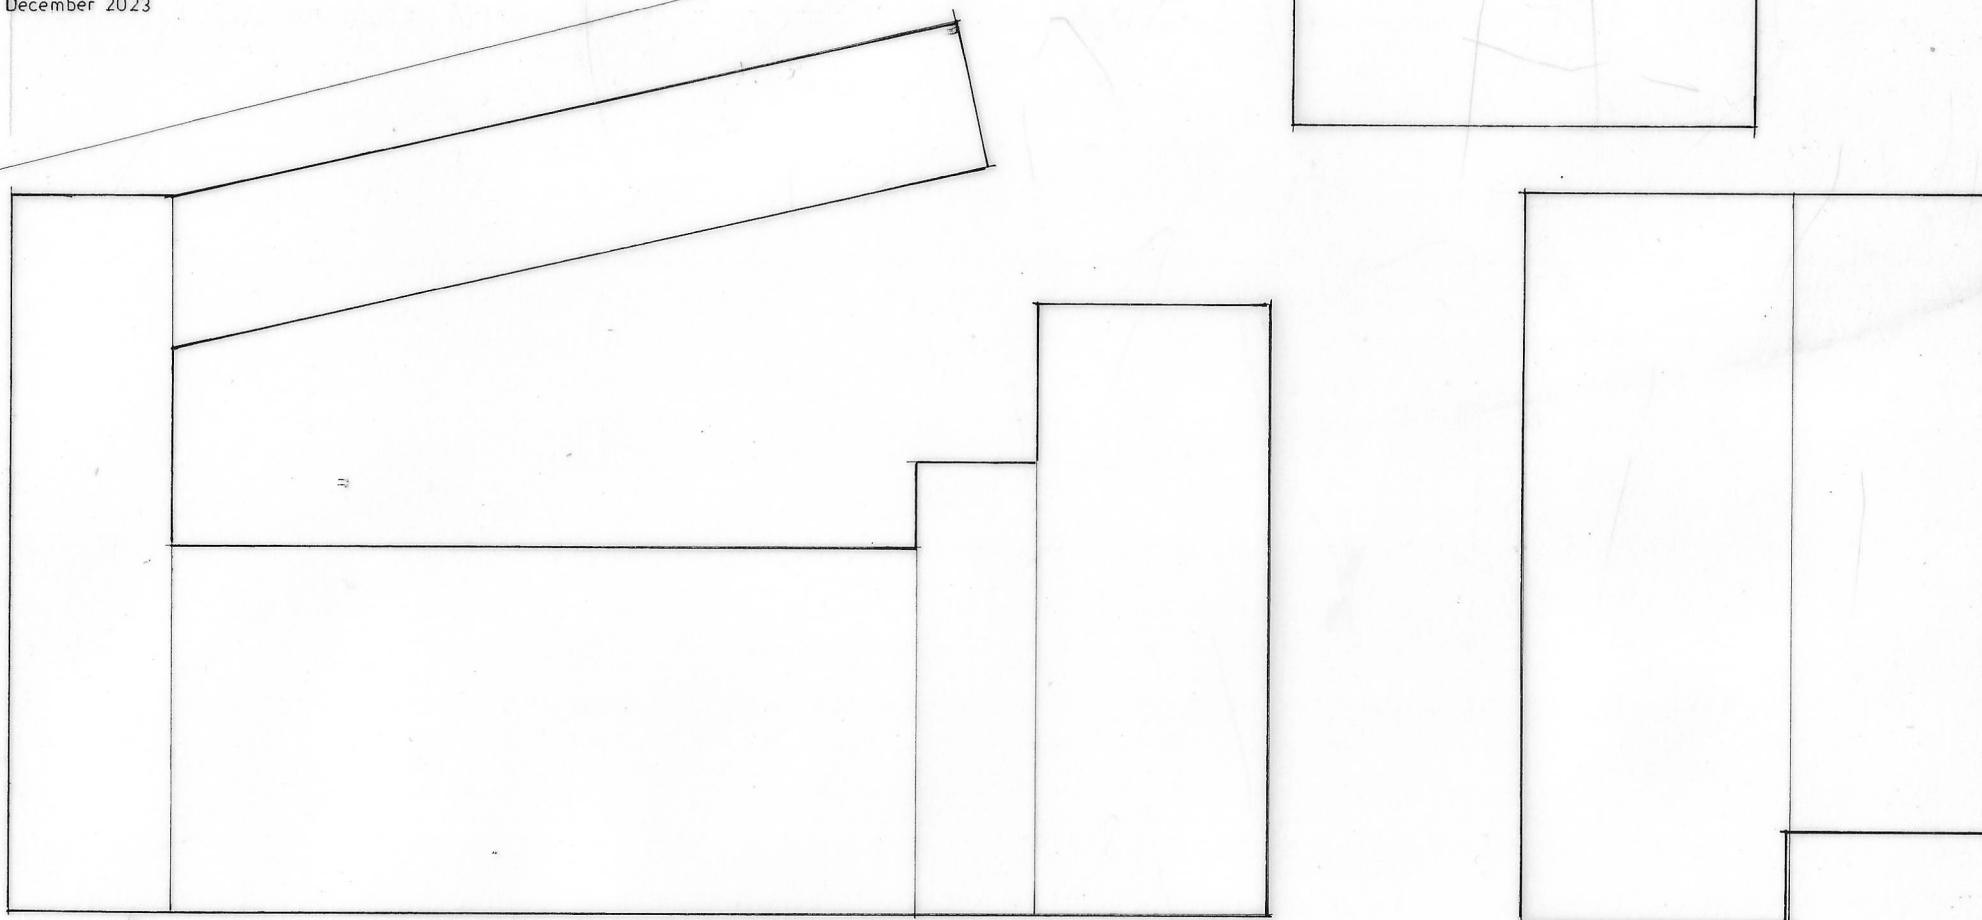

0 5 10 20 30