




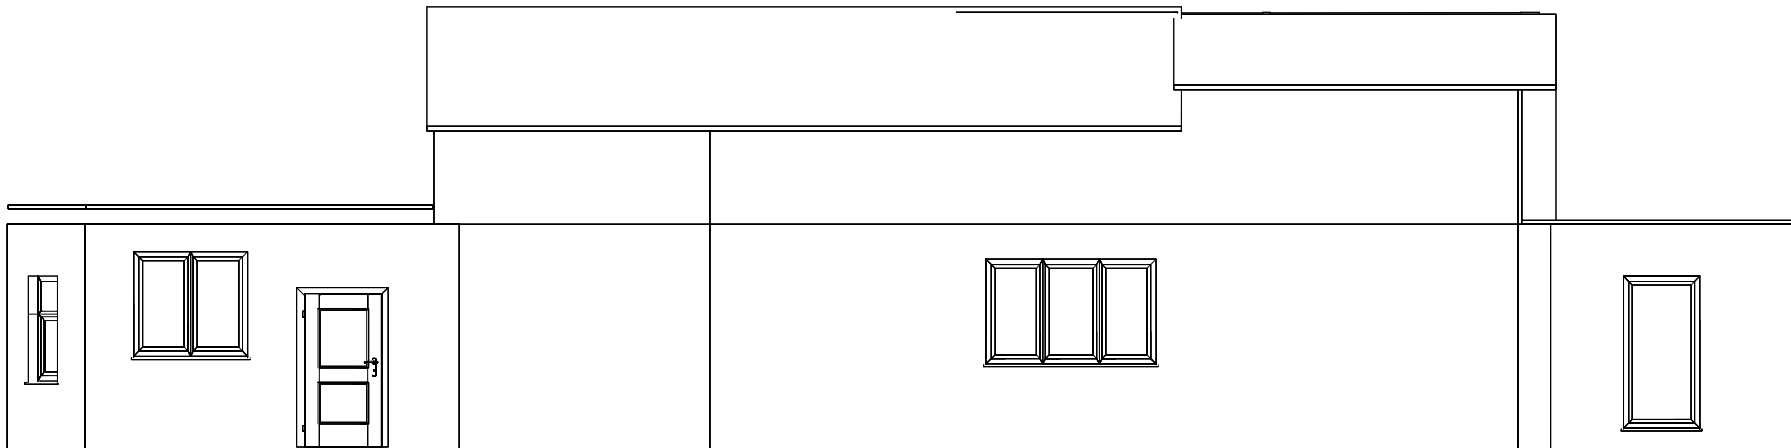

Proposed Side Elevation : 1:100

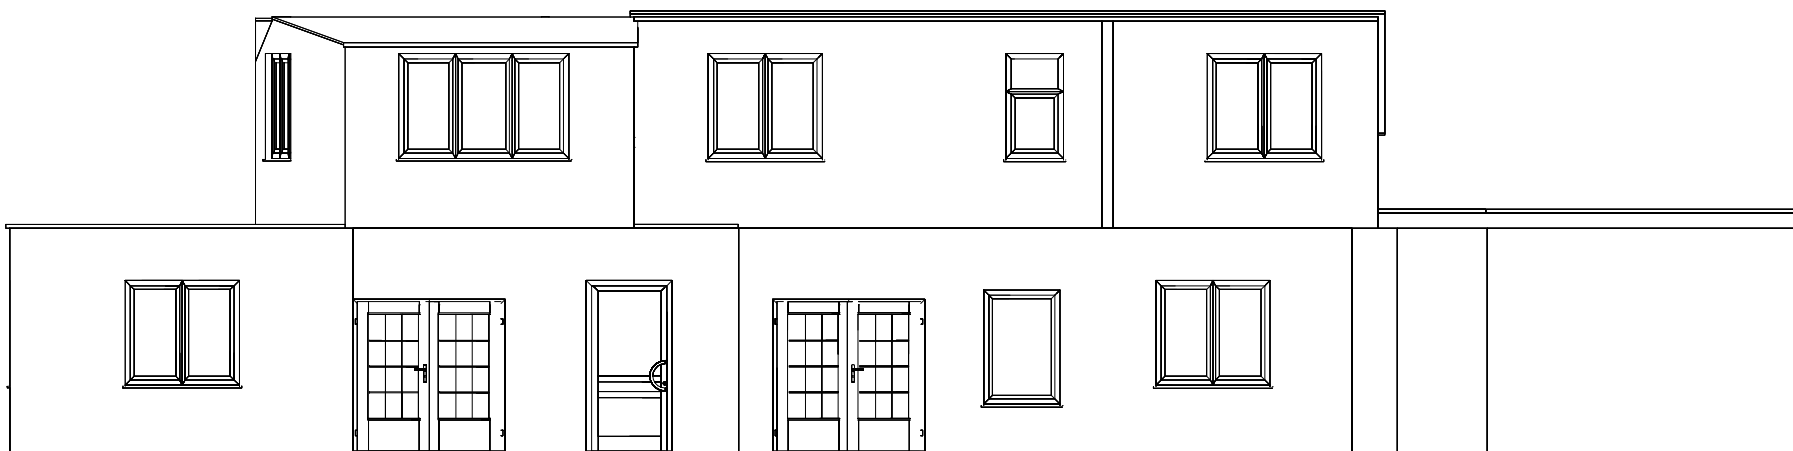

Proposed Side Elevation : 1:100

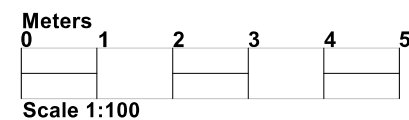

1 Tower Hill Cottages
16/06/2019
1:100