



© This drawing, its contents, and all information contained therein is protected by copyright. It may be used once only for its intended purpose under a contract with John Williams DESIGN, but specifically not for any other use or purpose. This drawing is for Planning purposes and does not constitute a construction issue drawing. All setting out dimensions and levels are indicative and are subject to detailed site survey and site conditions. The Client and their agent are responsible for ensuring that Building Control and construction drawings are carried out. Do not scale from this drawing. All dimensions are to be checked on site

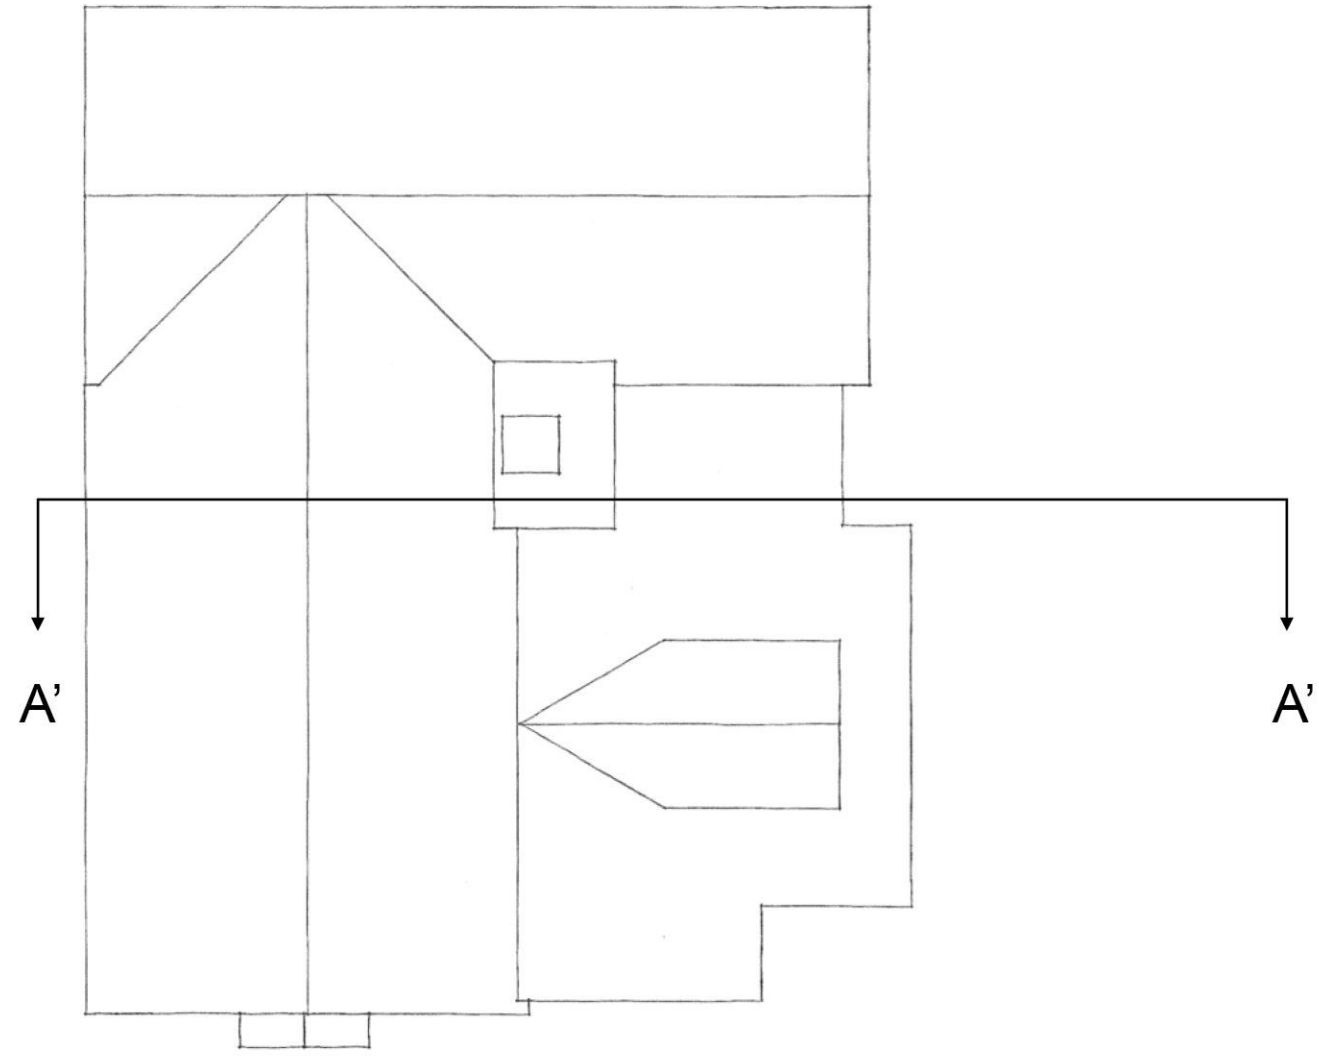

Existing

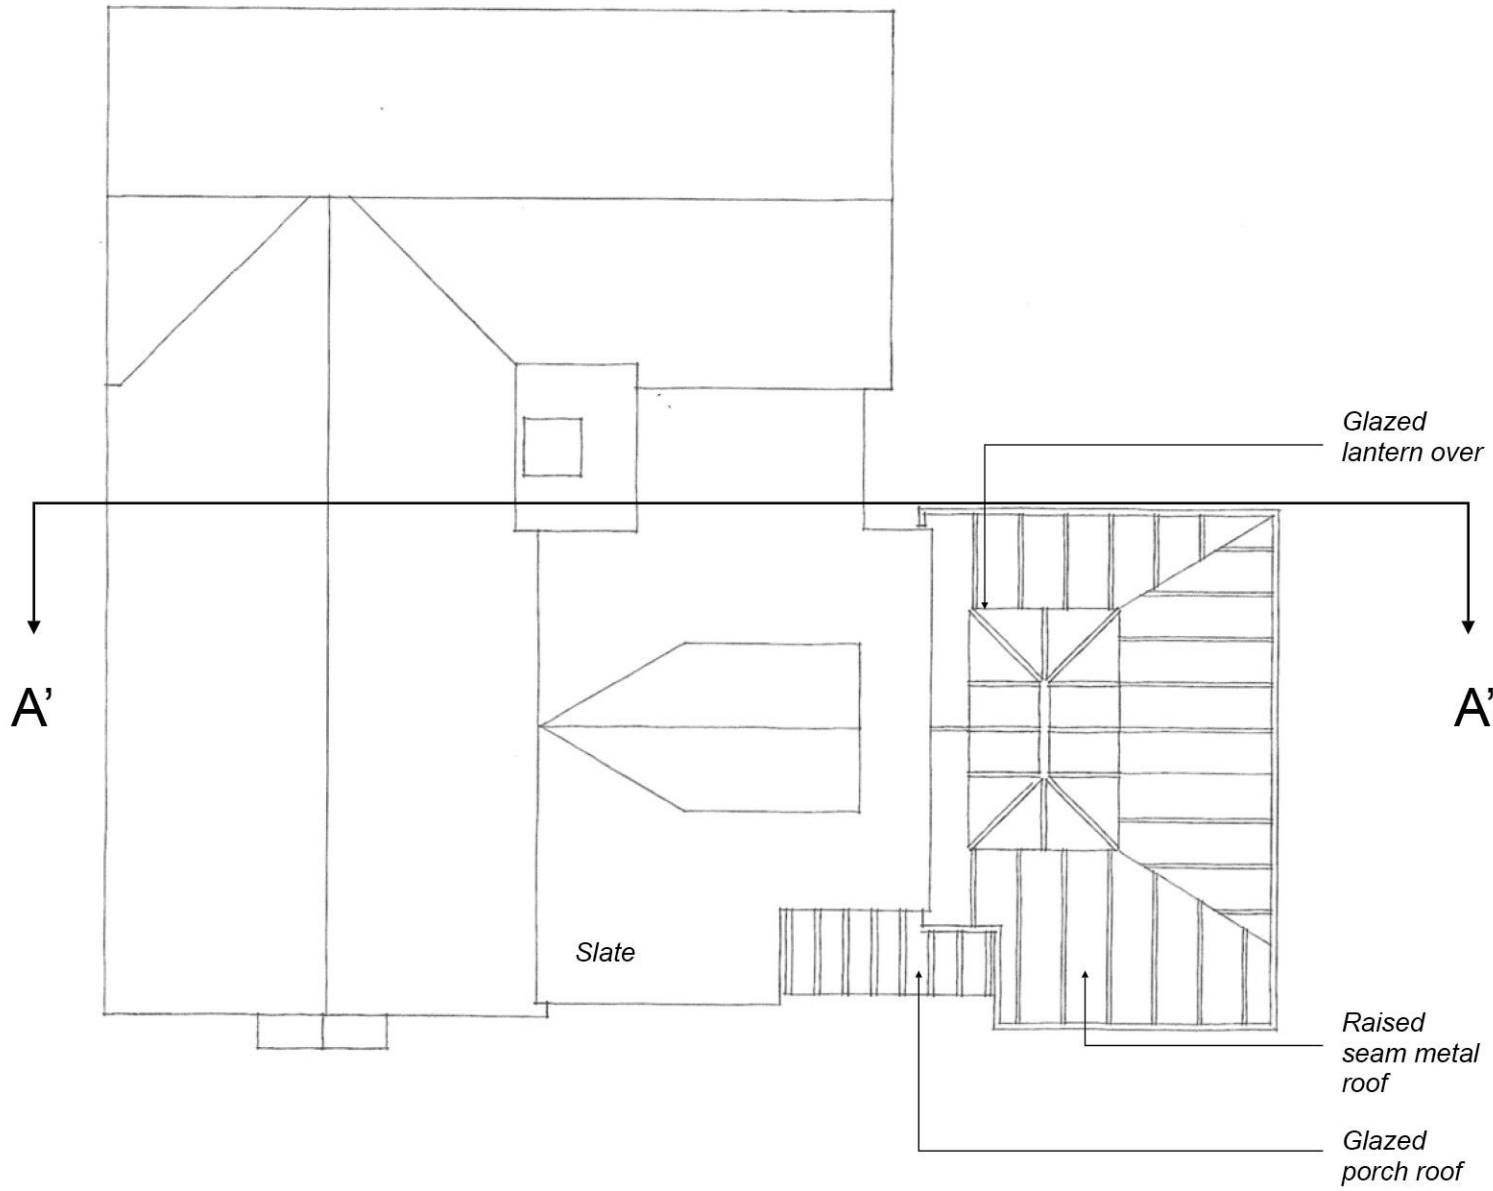

Proposed

