


Area(ft ²)	Beds	Total
0970	3	02
1171	3	02
1264	4	02
1648	4	04
	0970 1171 1264	1171 3 1264 4



	Site Boundary
	1.8m High Close Board Fence
	1.8m High Brick Screen Wall
	1.2m High Post & Wire stockproof Fence
	0.45m High Timber Knee Rail
×	1.8m Timber Gate
	Shared bin collection point to be constructed in 900x900mm paving slabs
	Landscaped Areas to be turfed or seeded
	Proposed Hedgerow
Hard	Landscape Areas
	Devied Courfe as with some mate black marries

Paved Surface with concrete block pavious, herringbone pattern, colour: brindle with contrasting gery kerb and edging
Roads to be Bitumen macadam finish to adoptable

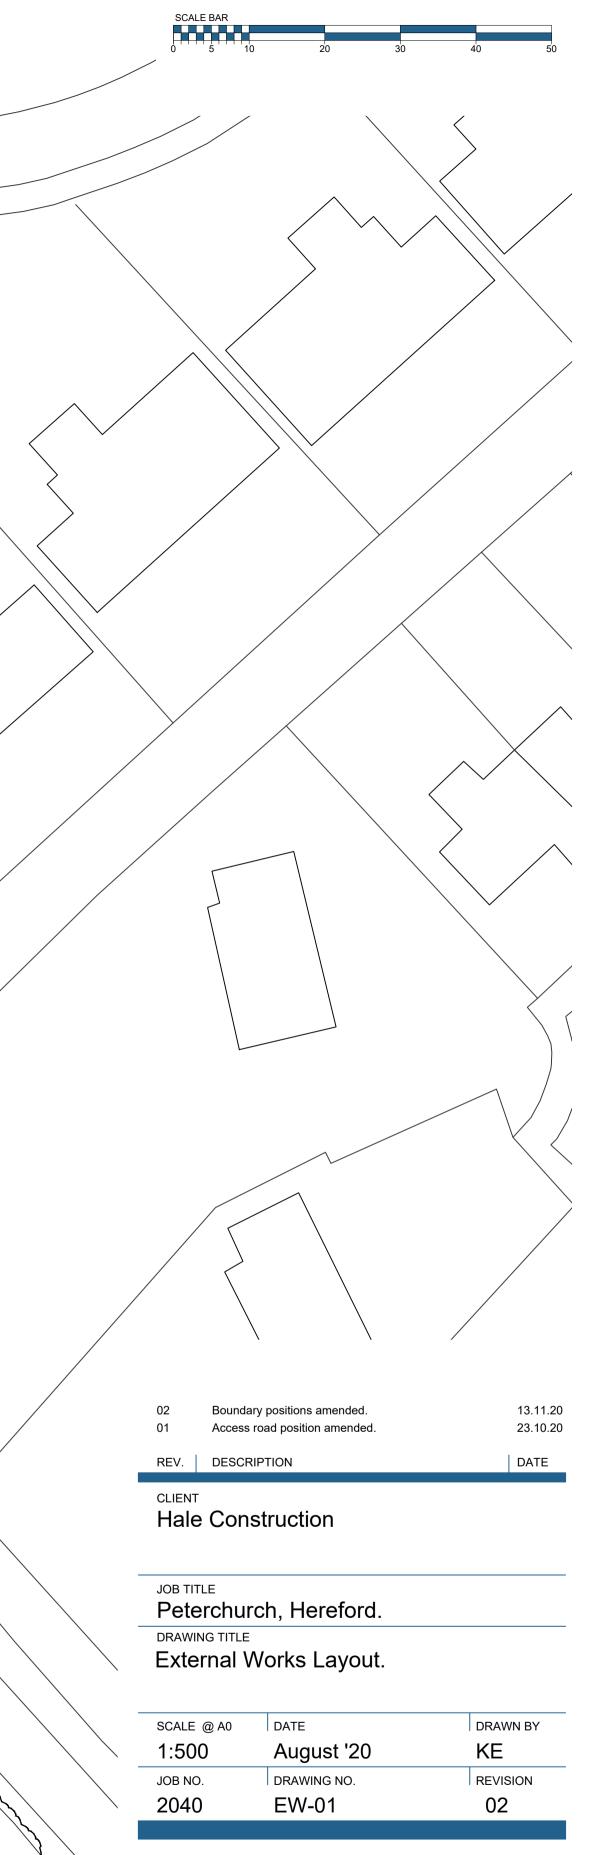



© Hammond Architectural Limited 2019 Figured dimensions must be taken in preference to scaled dimensions and any discrepancies are to be referred to Hammond Architectural Ltd. Contractors, subcontractors and suppliers must verify all dimensions on site before commencing any work or making any workshop drawings.