



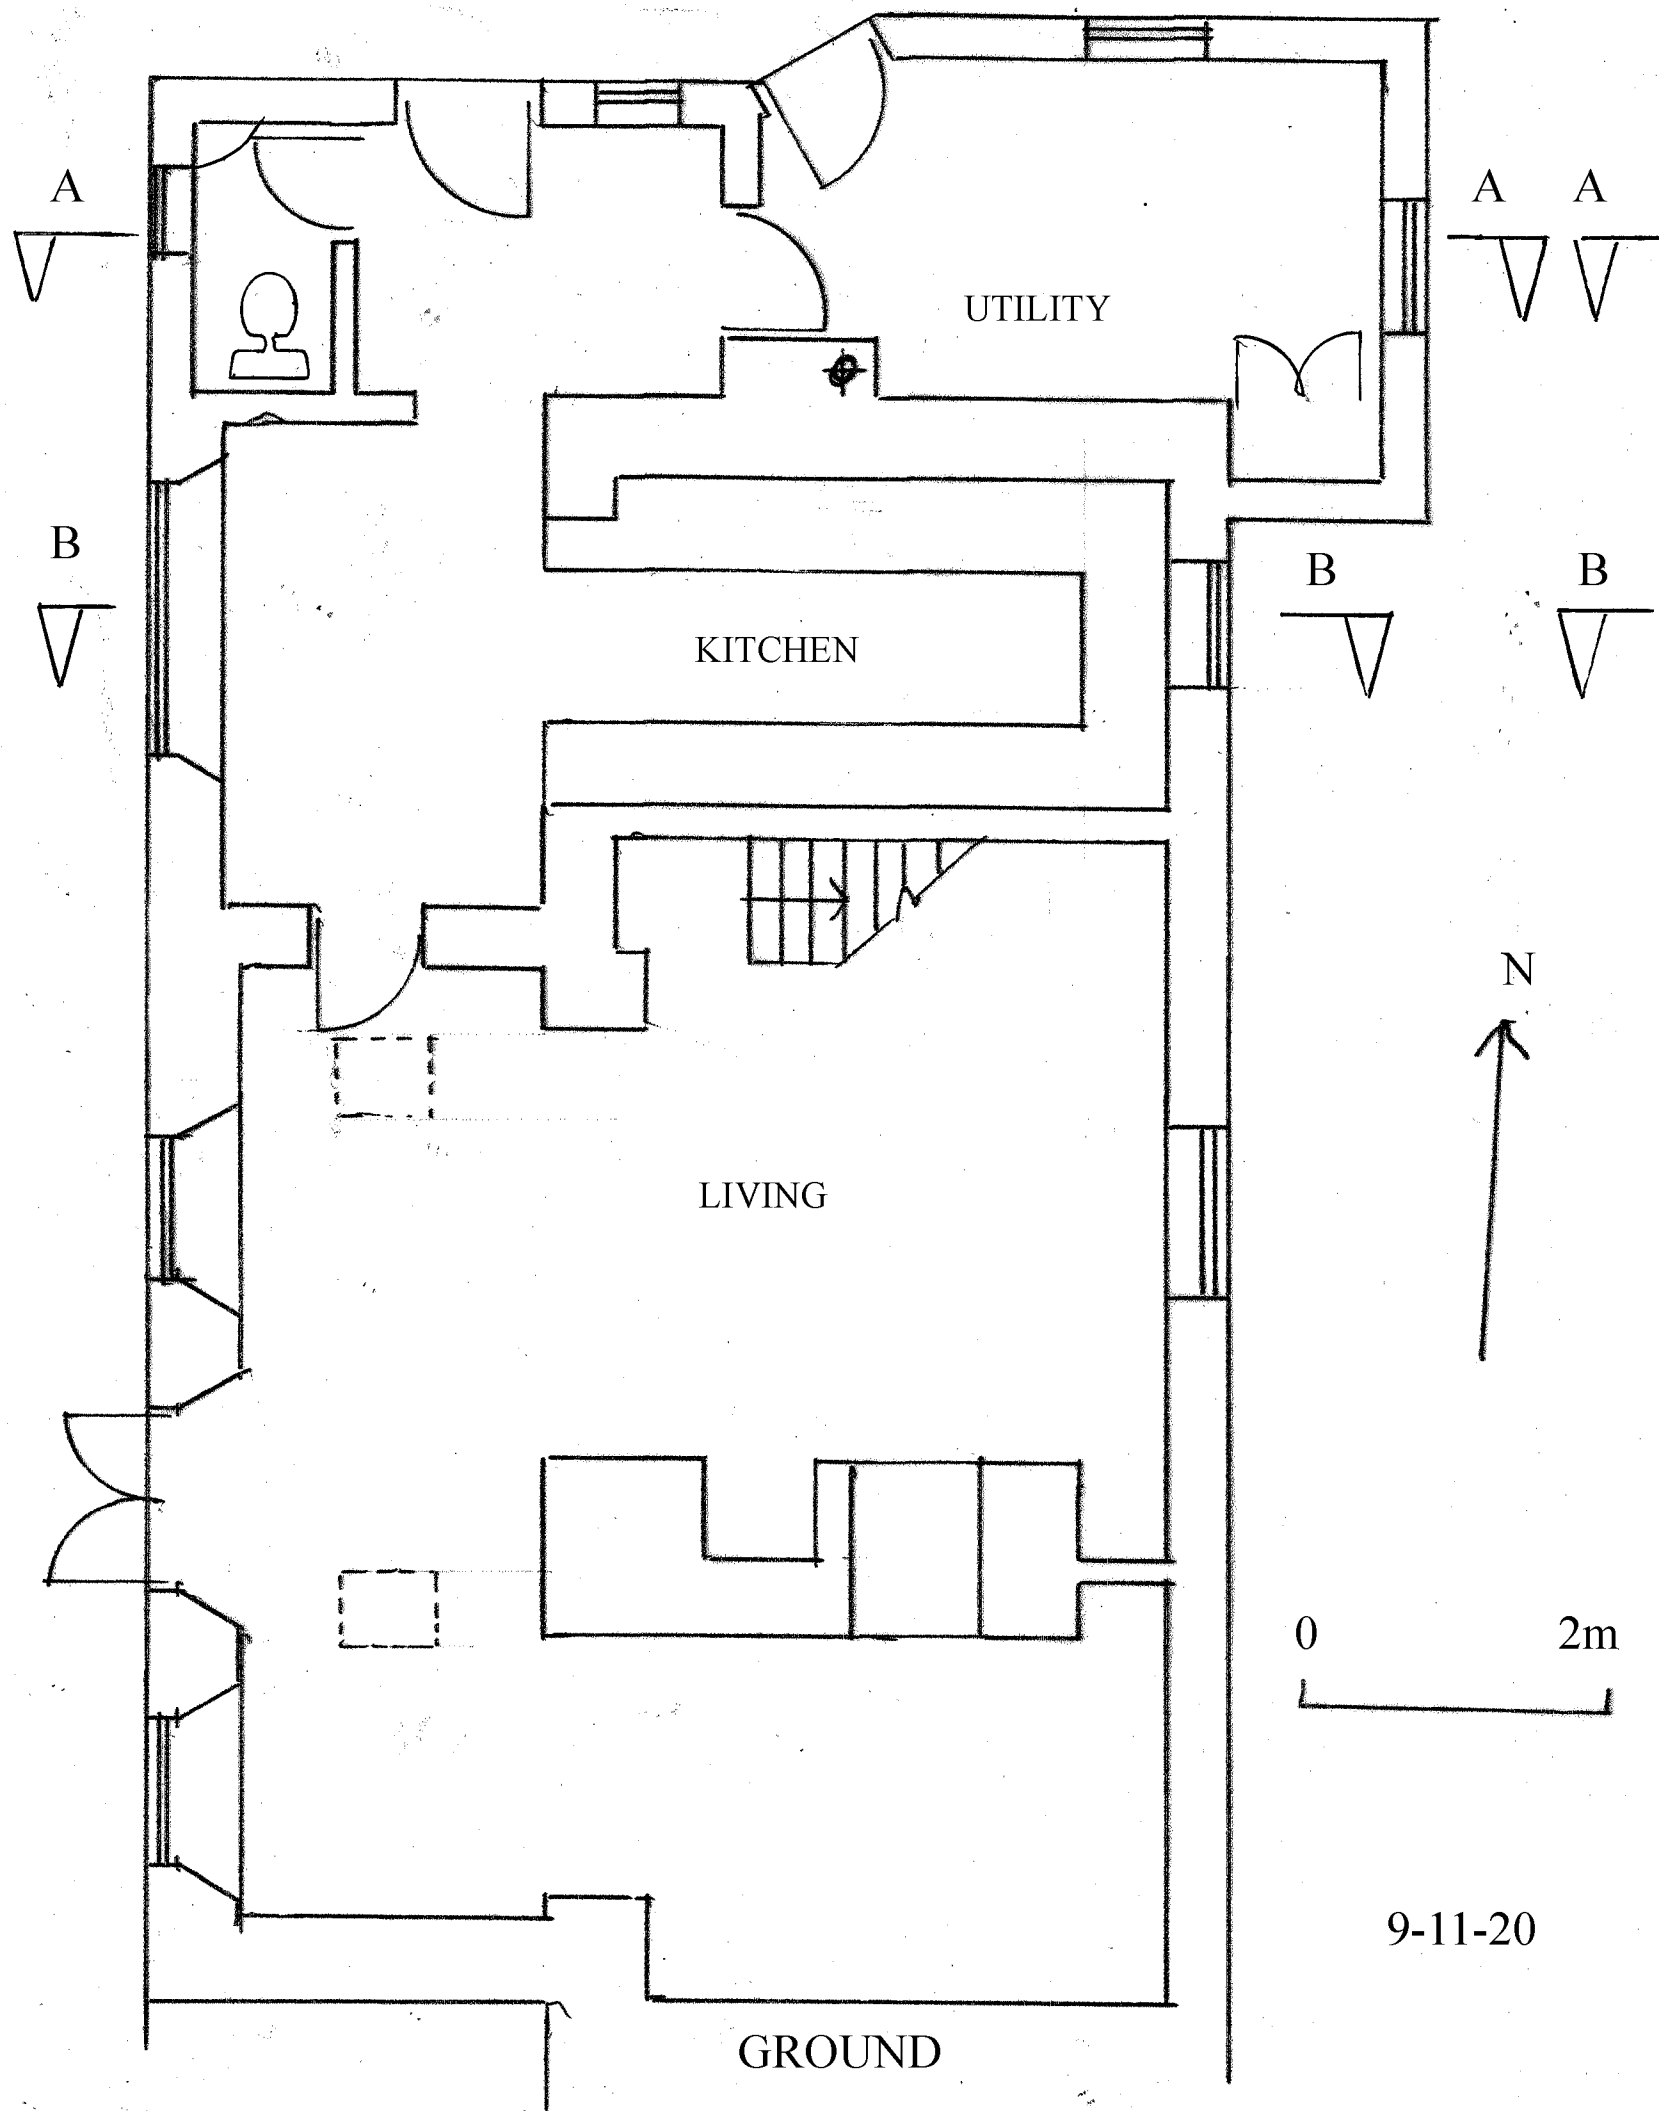

9-11-20

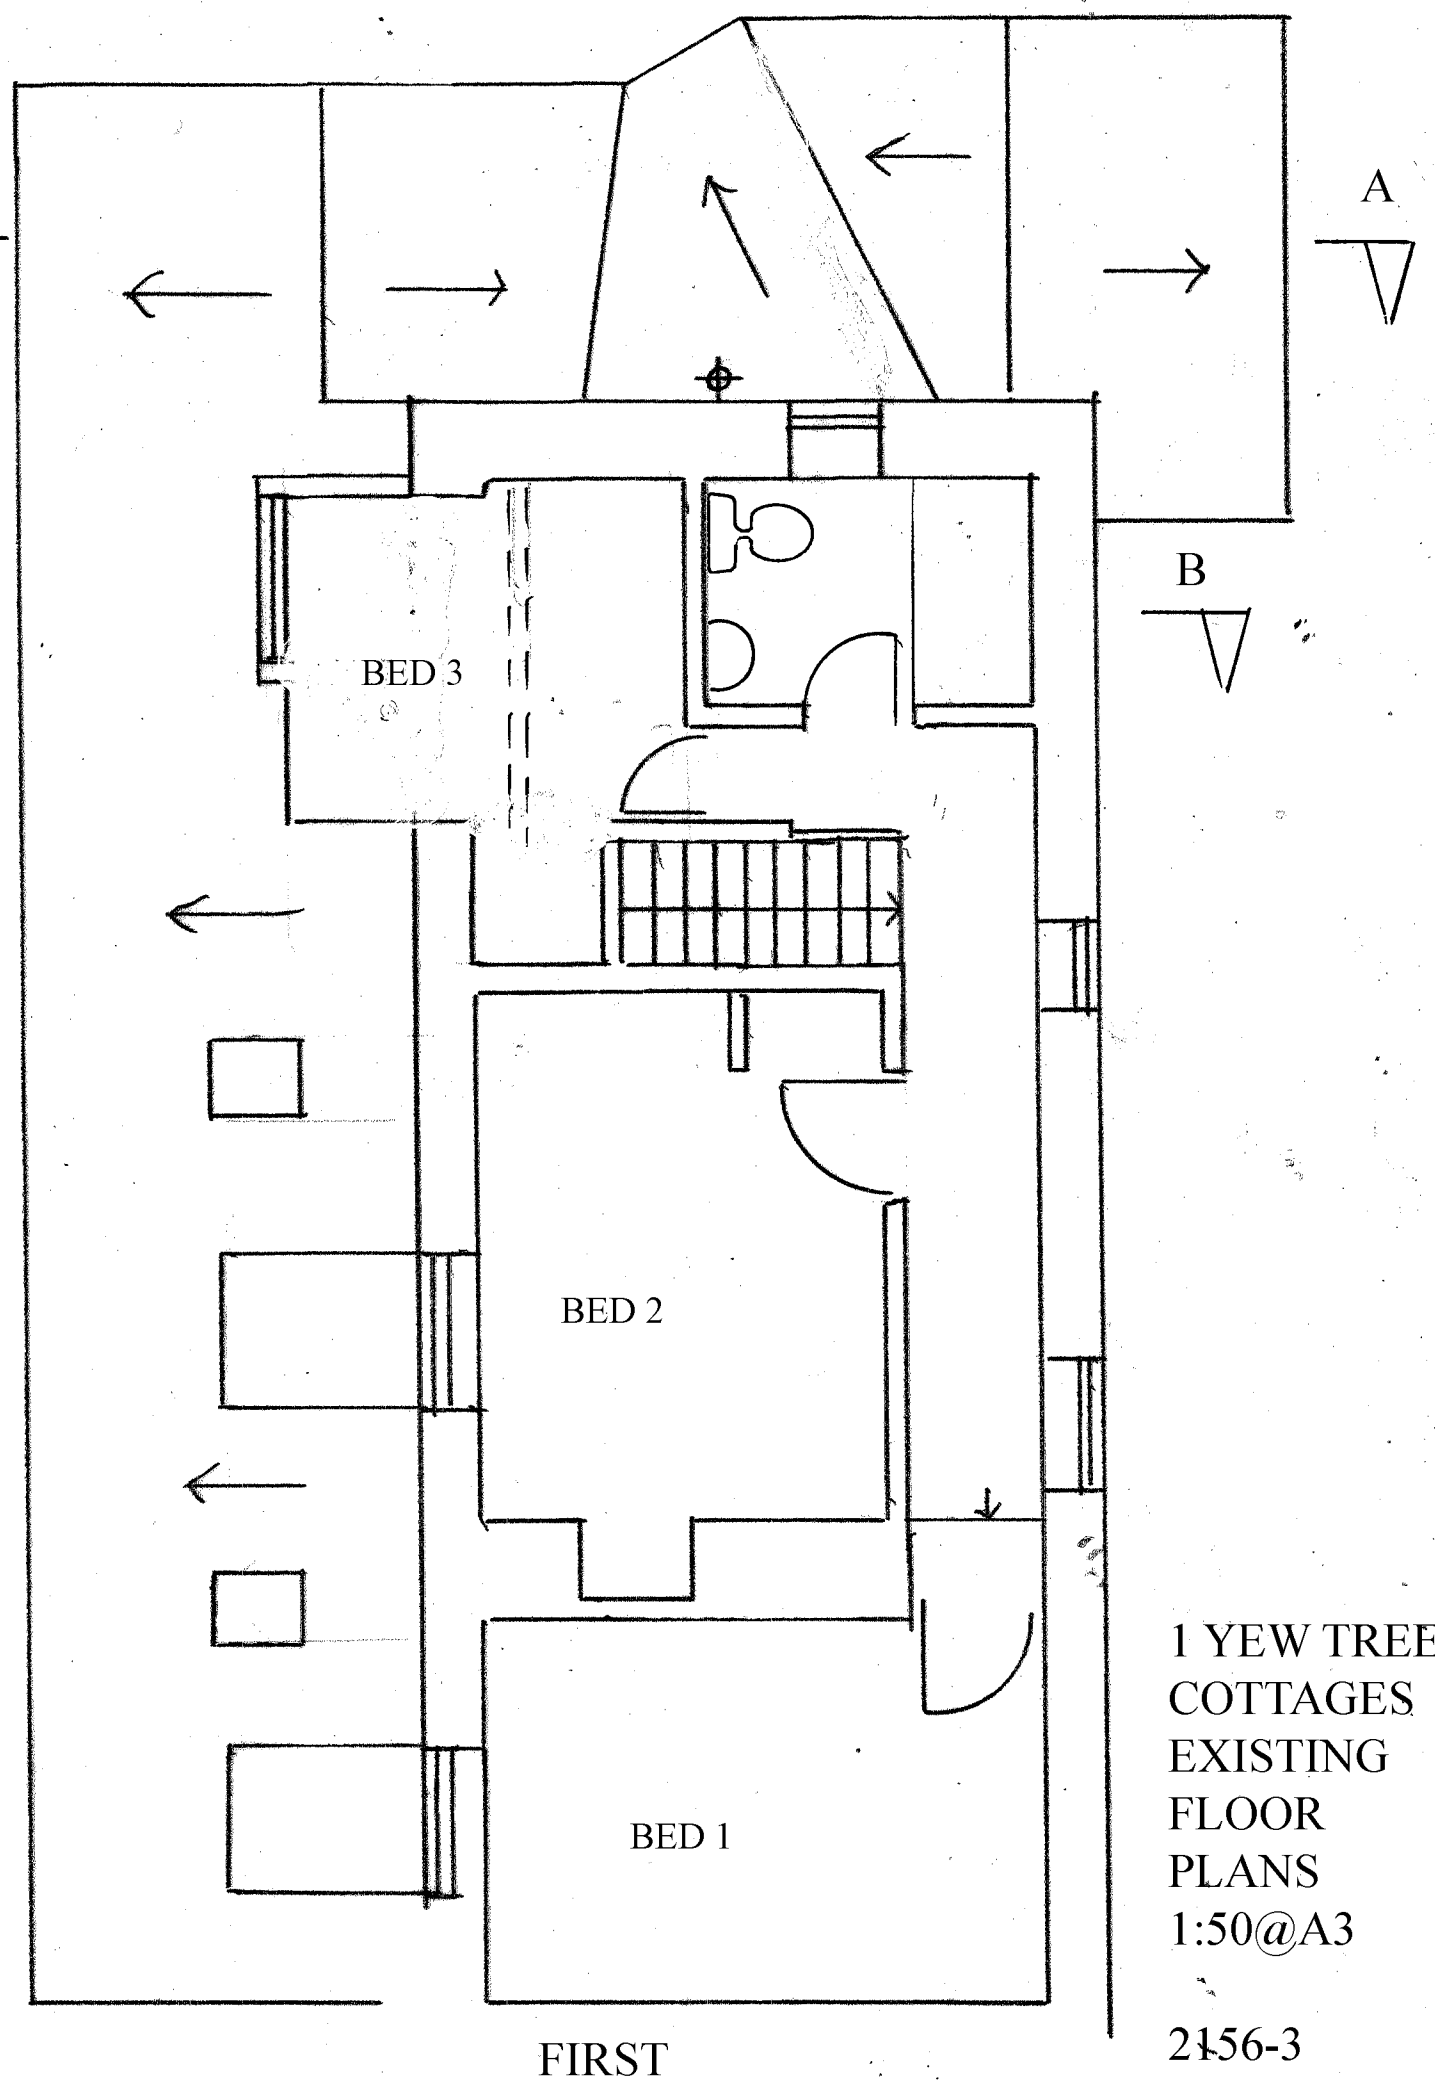

1 YEW TREE
COTTAGES
EXISTING
FLOOR
PLANS
1:50@A3

2156-3