





Produced 10 Nov 2006 from Ordnance Survey digital data and incorporating surveyed revision available at this date. © Crown Copyright 2006.

Reproduction in whole or in part is prohibited without the prior permission of Ordnance Survey.

Ordnance Survey and the OS symbol are registered trade marks and Siteplan a trade mark of Ordnance Survey, the national mapping agency of Great Britain.

Part or all of this Siteplan is enlarged from mapping produced at one or more of the following scales 1:1250, 1:2500, 1:10000.

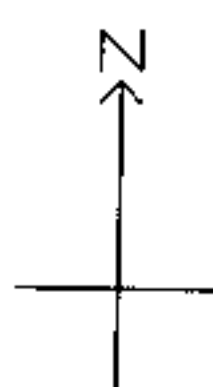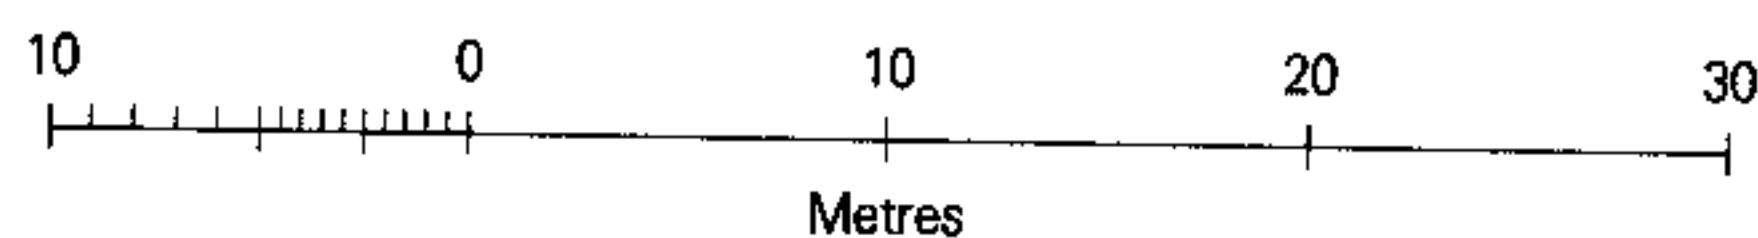

Centre Coordinates: 359659 222932

National Grid sheet reference at centre of this Siteplan: SO5922

Supplied by: Hereford Map Centre  
Serial Number: 00920800

2006-11-10

TO: .....

FROM: .....

DEVELOPMENT: .....