



3 Section A-A - Timber Deck Path and Bridge
Scale 1:10

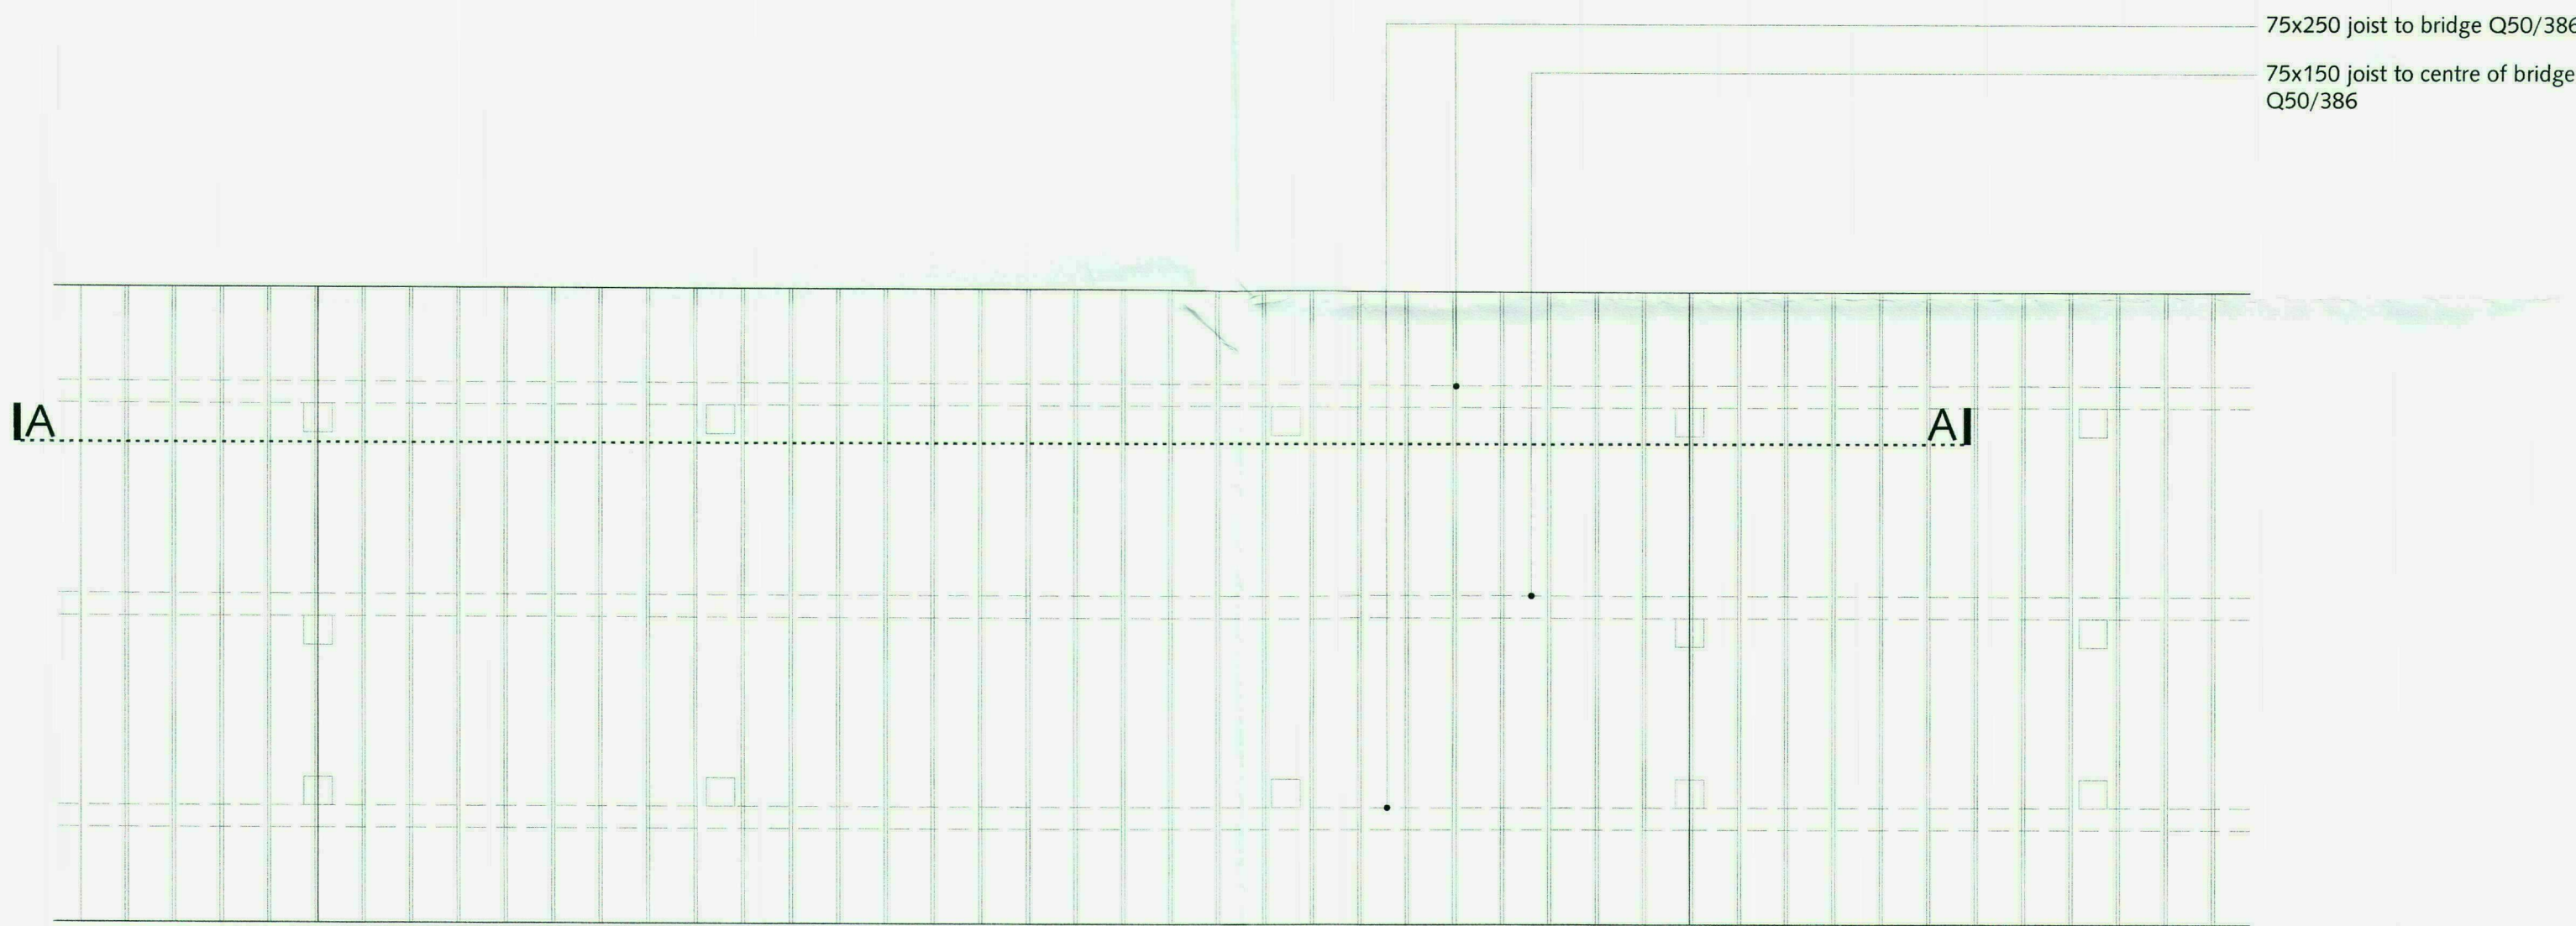


2 Detail Plan - Timber Deck Path and Bridge
Scale 1:20

NOTE
Timber deck structural elements to be confirmed by Structural Engineer

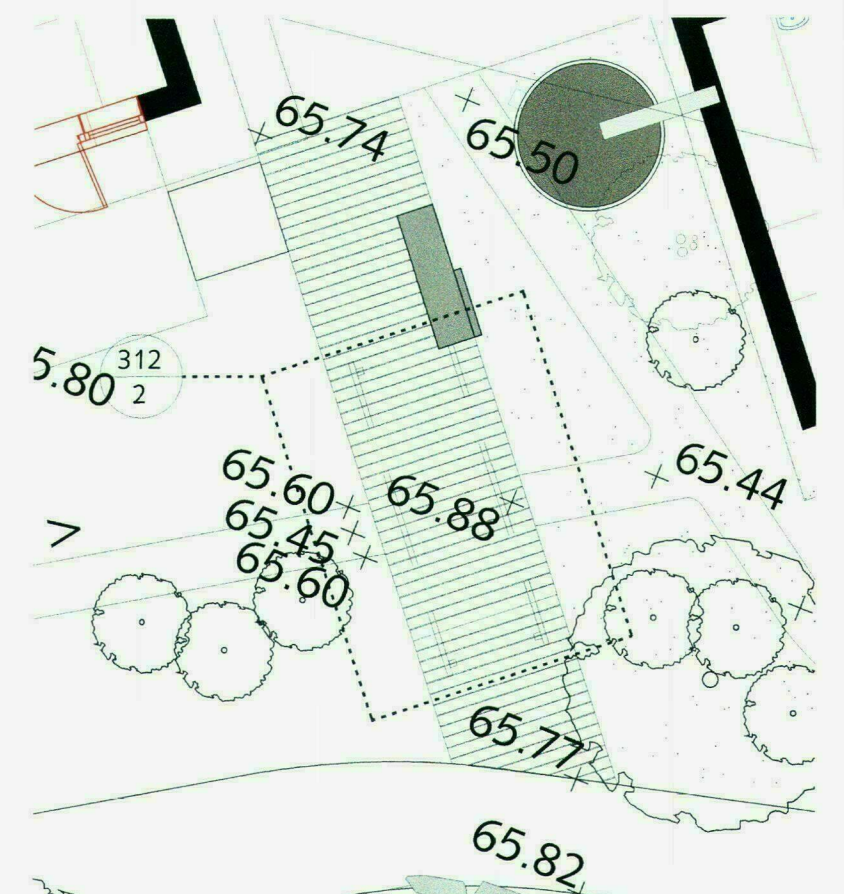

1 Typical Plan - Timber Deck Path and Bridge
Scale 1:100

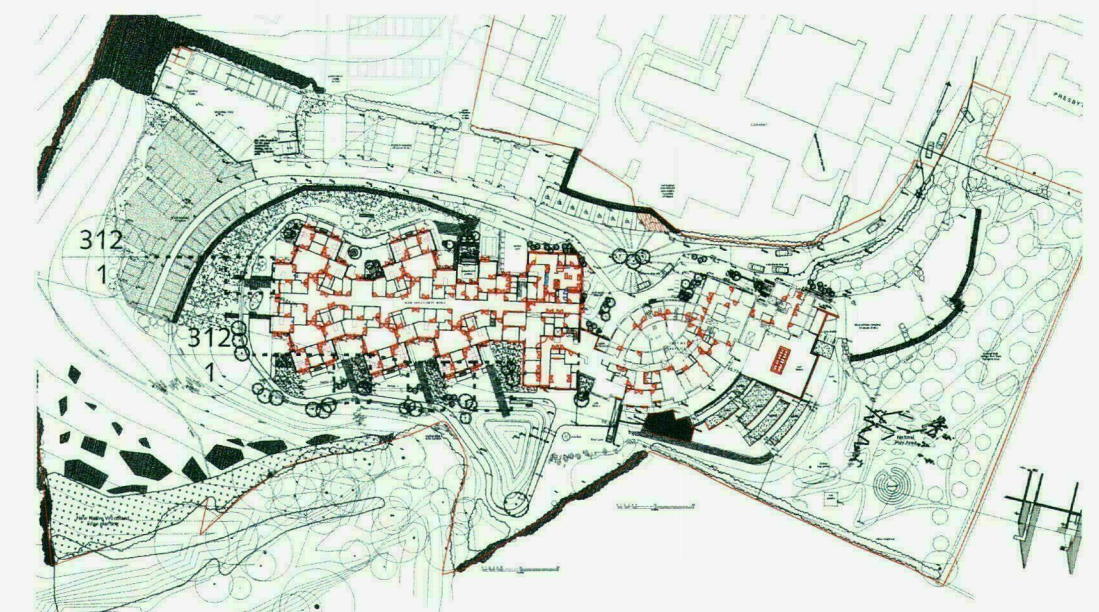

DO NOT SCALE DRAWINGS. ALL DIMENSIONS TO BE CHECKED ON SITE. ERRORS TO BE REPORTED IMMEDIATELY TO LANDSCAPE ARCHITECT.
TO BE READ IN CONJUNCTION WITH ALL RELEVANT ARCHITECTS, SERVICES AND ENGINEERS DRAWINGS.

Ref	Date	Revision



Construction
Job stage **Stage J-K**

Title	Project	Client	Dwg No	Ref	Scale	Date
Timber Deck Path and Bridge	St Michaels Hospice	St Michaels Hospice Trust	327/312	C1	As shown @A1	23.03.2011

Phelps House 17 Heath Road
Twickenham Middlesex TW1 4AW
t: +44(0)20 8891 0007
f: +44(0)20 8892 0905
e: mail@churchman.co.uk
w: www.churchman.co.uk

Churchman
landscape architects