



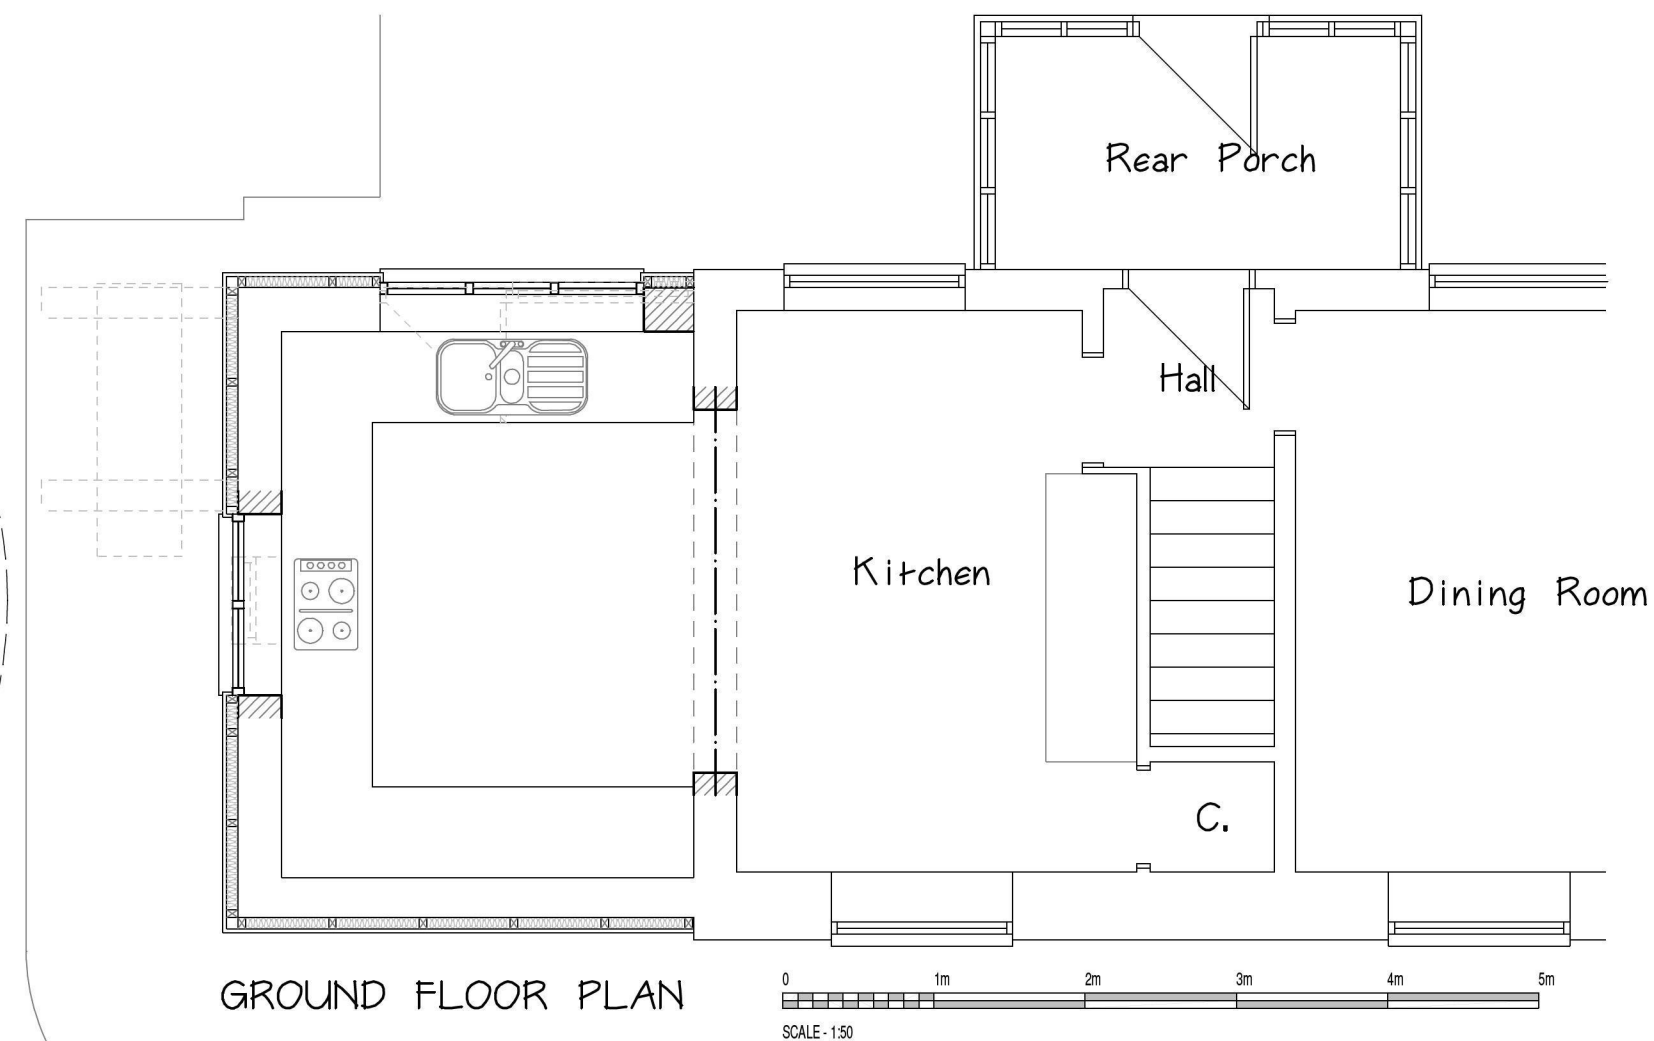

WINDSOR COTTAGE, DILWYN,
HEREFORDSHIRE, HR4 8HJ
proposed alterations and improvements
for Mr and Mrs J Collins

may 14

14877/02

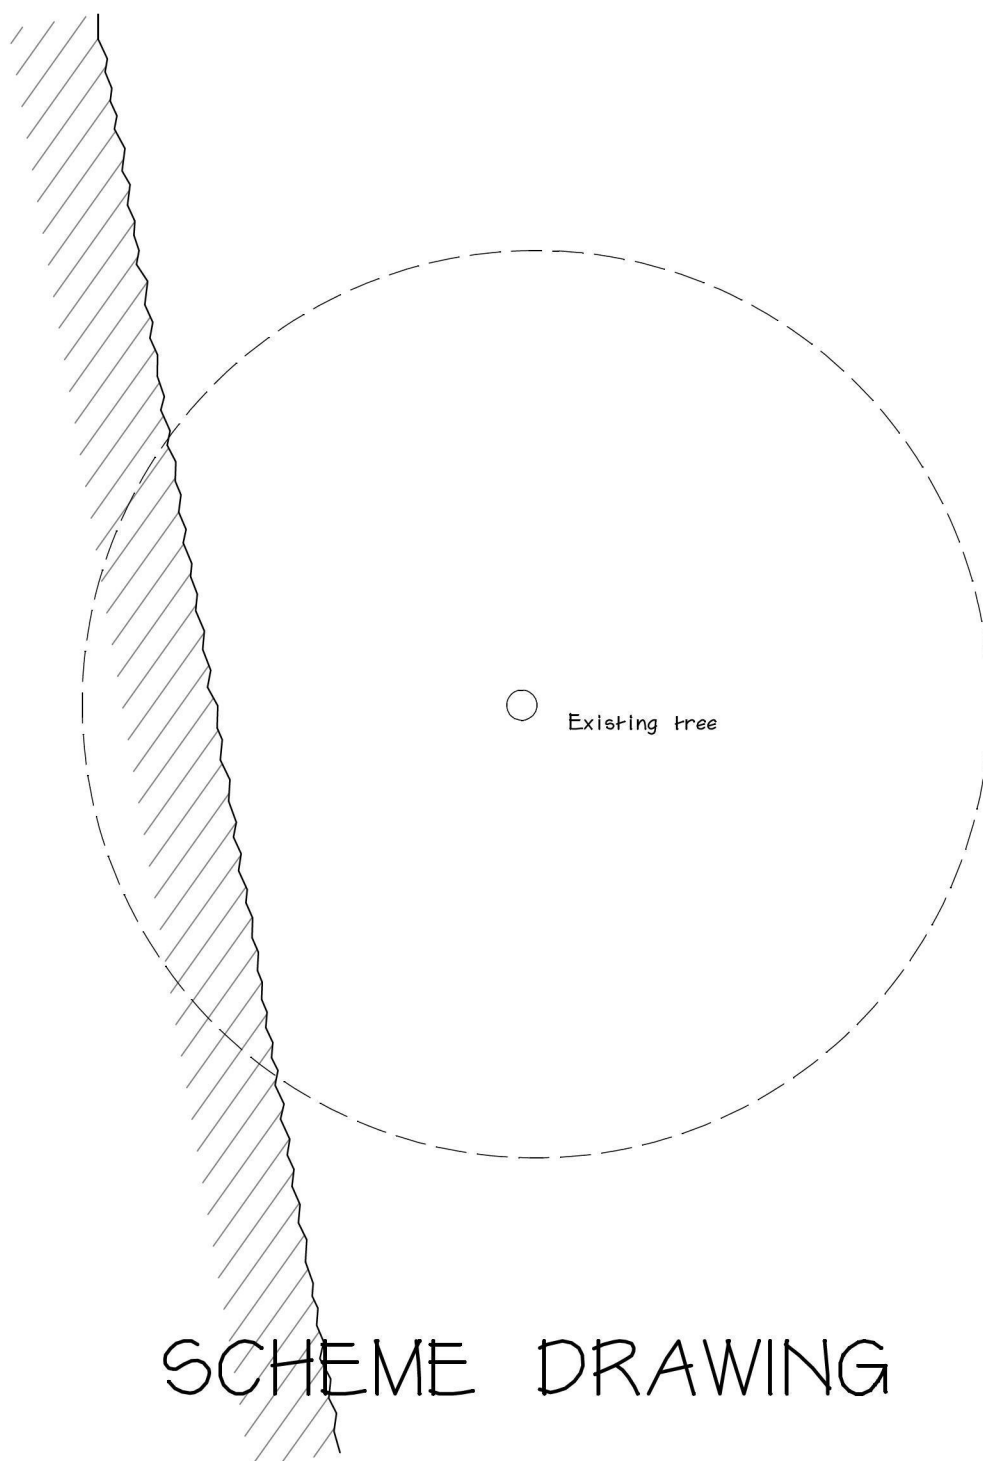

ANDREW LAST
M. C. I. A. T.
BUILDING CONSULTANT
ARCHITECTURAL TECHNOLOGIST

Brookside Cottage
Knapton Green, Herefordshire. HR4 8ER
tel: 01568 720337. mob: 07977 299848
email: alast47@gmail.com

Scale as stated when printed at A3