



ELEVATION C.

HEREFORDSHIRE COUNCIL
 PLANNING SERVICES
 DEVELOPMENT CONTROL
 13 MAY 2019
 To _____
 Ack'd _____ File _____

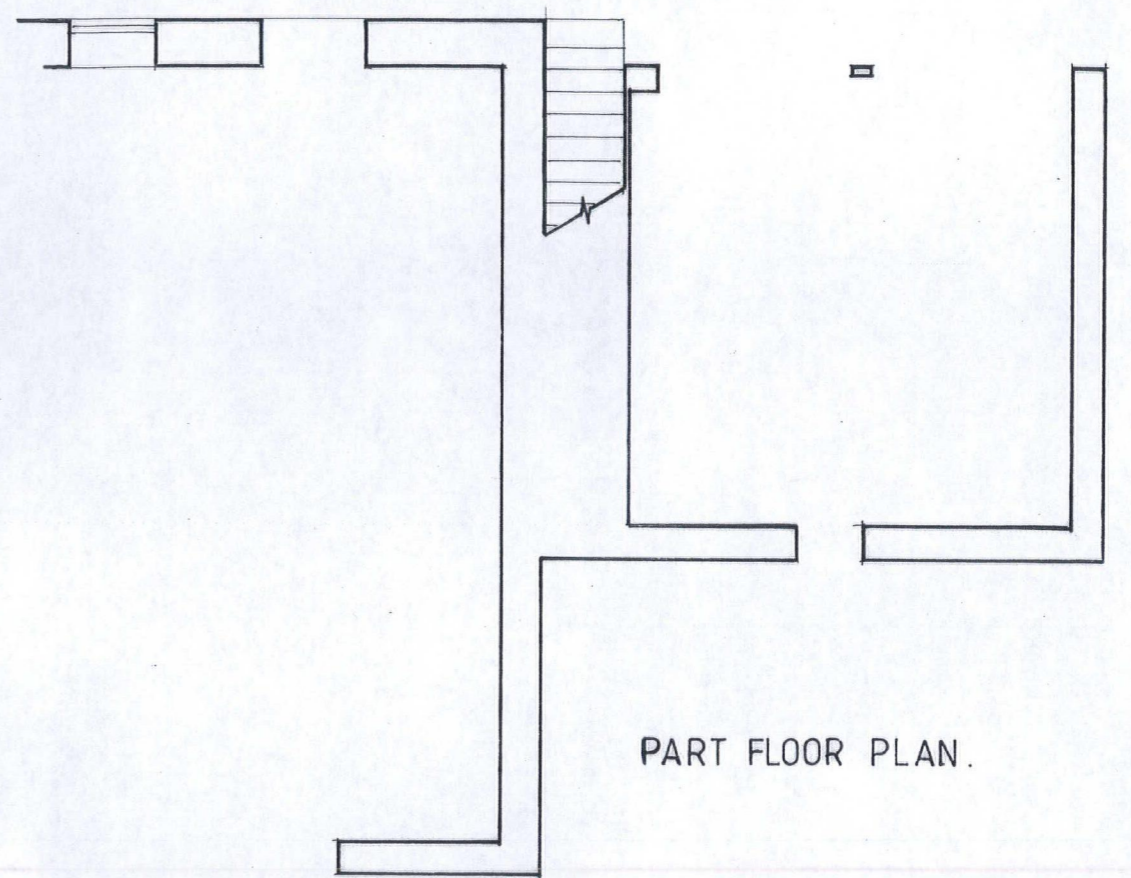

PART FLOOR PLAN.

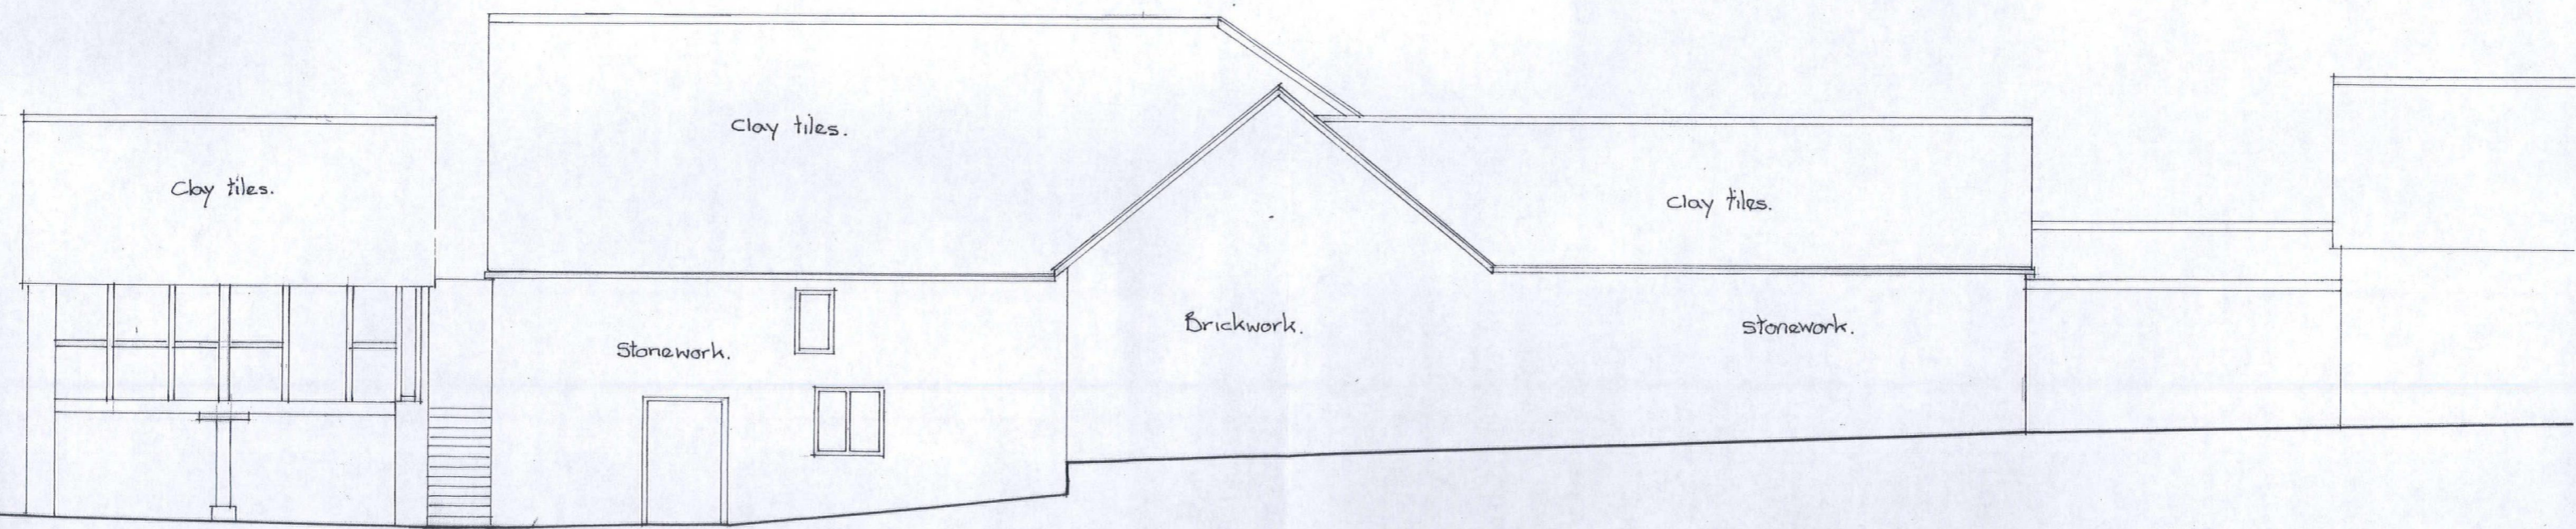


ELEVATION D.

DRG. N° 1516/3.

SCALE. 1:100.

DATE. FEB. 2019.

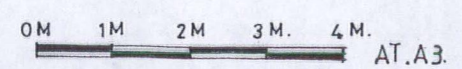

John Needham Associates
 22 Broad Street
 Ludlow
 Shropshire
 SY8 1NG