



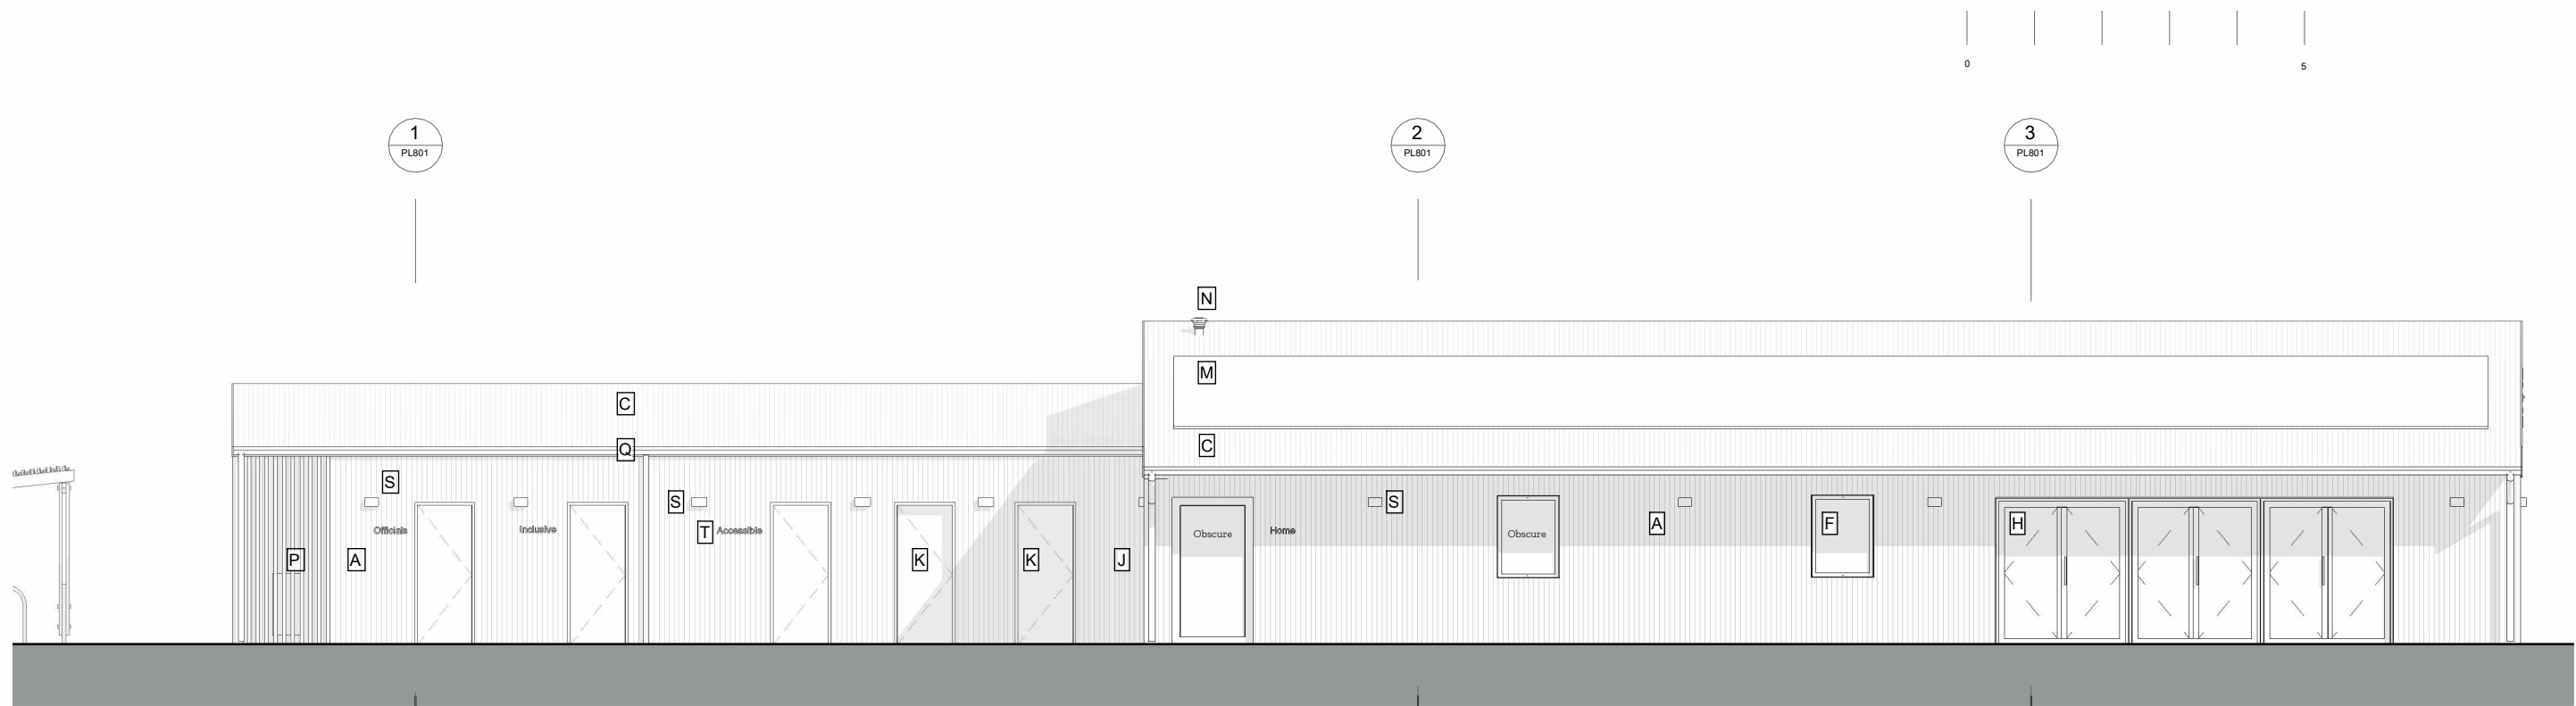

1 South Elevation
1 : 100

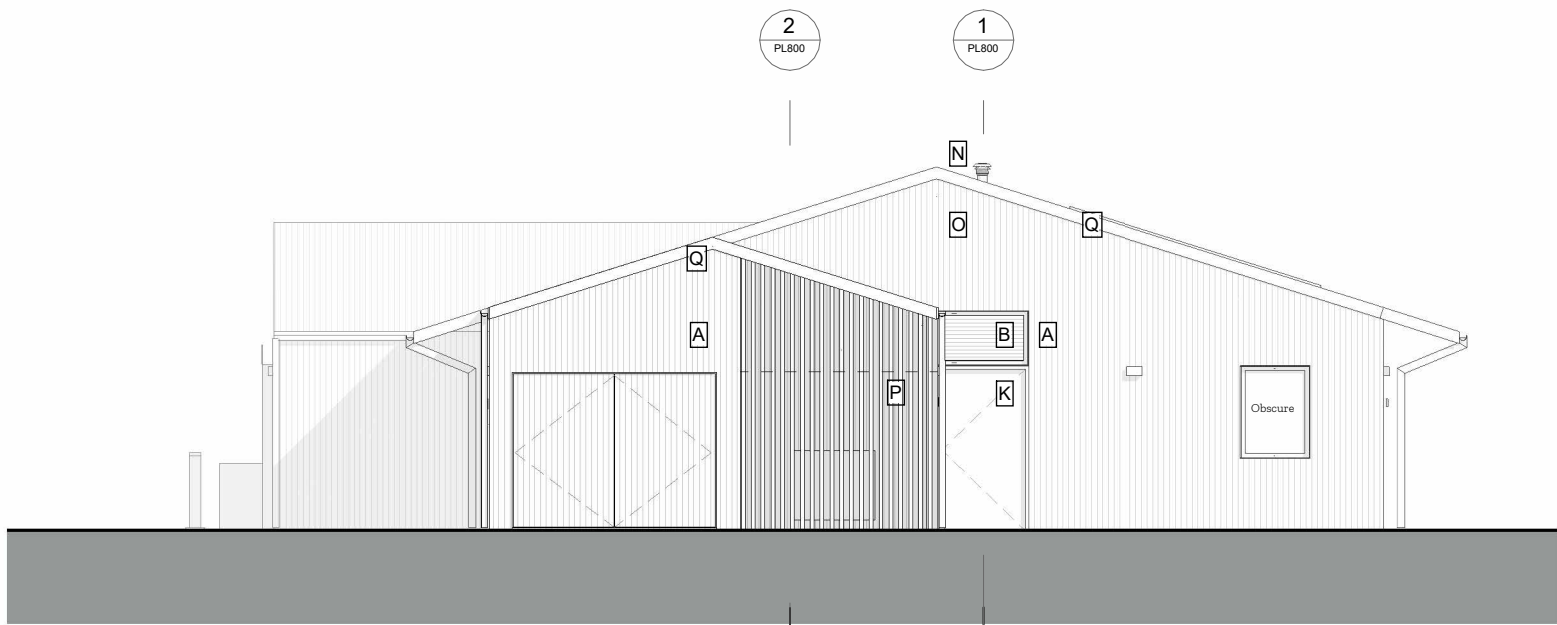

2 West Elevation
1 : 100

- Key:
- A - Vertical Sinusoidal Metal Cladding, Leaf Green (RAL 6002)
 - B - Ventilation Louvre (RAL 6002)
 - C - Roofing Sinusoidal Metal, Leaf Green (RAL 6002)
 - D - Lindum wildflower mat Green Roof
 - E - Surface mounted clock, PPC White
 - F - Hatch Window, Frame PPC (RAL 6002)
 - G - Glazed Window, Frame PPC (RAL 6002)
 - H - Glazed Door, Frame PPC (RAL 6002)
 - I - External lighting downlight (RAL 6002)
 - J - RWG, Aluminium (RAL 6002)
 - K - Solid Entrance Door (RAL 6002)
 - L - SVP (RAL 6002)
 - M - PV panels
 - N - Ventilation Cowl, Louvers & Metal roof PPC (RAL 6002)
 - O - Ventilation Grille (RAL 6002)
 - P - Douglas Fir Timber Fins (with doors to match)
 - Q - PPC steel fascia RAL TBC
 - R - Kitchen Ventilation
 - S - External Lighting Downlight (RAL 6002)
 - T - Entrance signage (RAL TBC)