

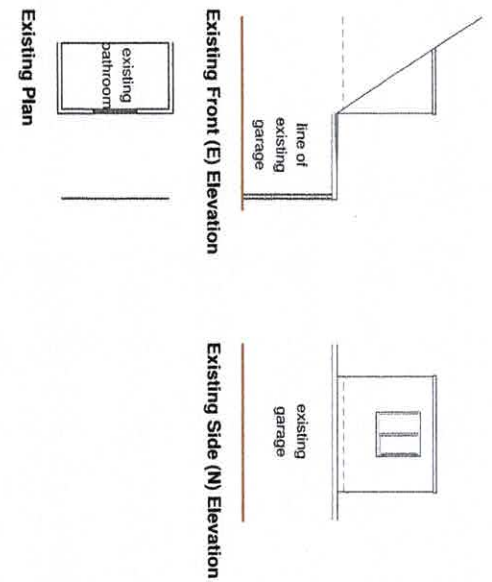


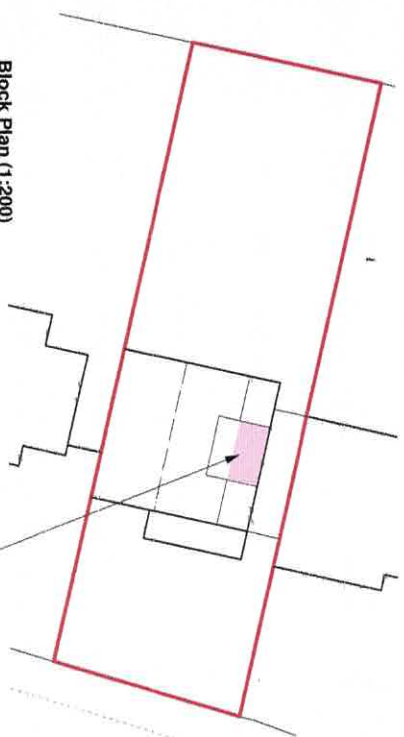

Location Plan (1:1250)

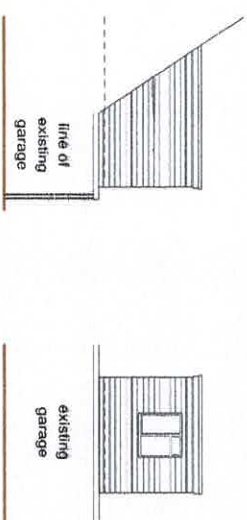

Proposed Front (E) Elevation

Proposed Side (N) Elevation

Proposed Plan

Block Plan (1:200)

proposed first floor
bathroom extension
above garage flat roof

SCALE (m) 1:50
0 1 2 3
SCALE (m) 1:100
0 1 2 3 4 5
SCALE (m) 1:200
0 1 2 3 4 5 6 7 8 9 10
SCALE (m) 1:500
0 10 20 30
SCALE (m) 1:1250
0 10 20 30 40 50 60
SCALE (m) 1:2500
0 20 40 60 80 100

Revisions

date details

scale 1:100 (A2 print)

date 17.03.21 drawn by AGW/m

title
Bathroom Extension
54 Gorsly Lane
Hereford
HR11UN

client
Mr A Smith

drawing no.
0856-1

© copyright

AGD

for
A W Morris
Chartered Building Surveyor
20 Ferndale Road
Kingscote
Hereford
HR4 0RW
Tel/Fax 01432 357930