


BARN or GLEBE FARM

POSTS TRUSSES - ADDROOMS

APP 410 P23 2271/F

SCALE 1:20

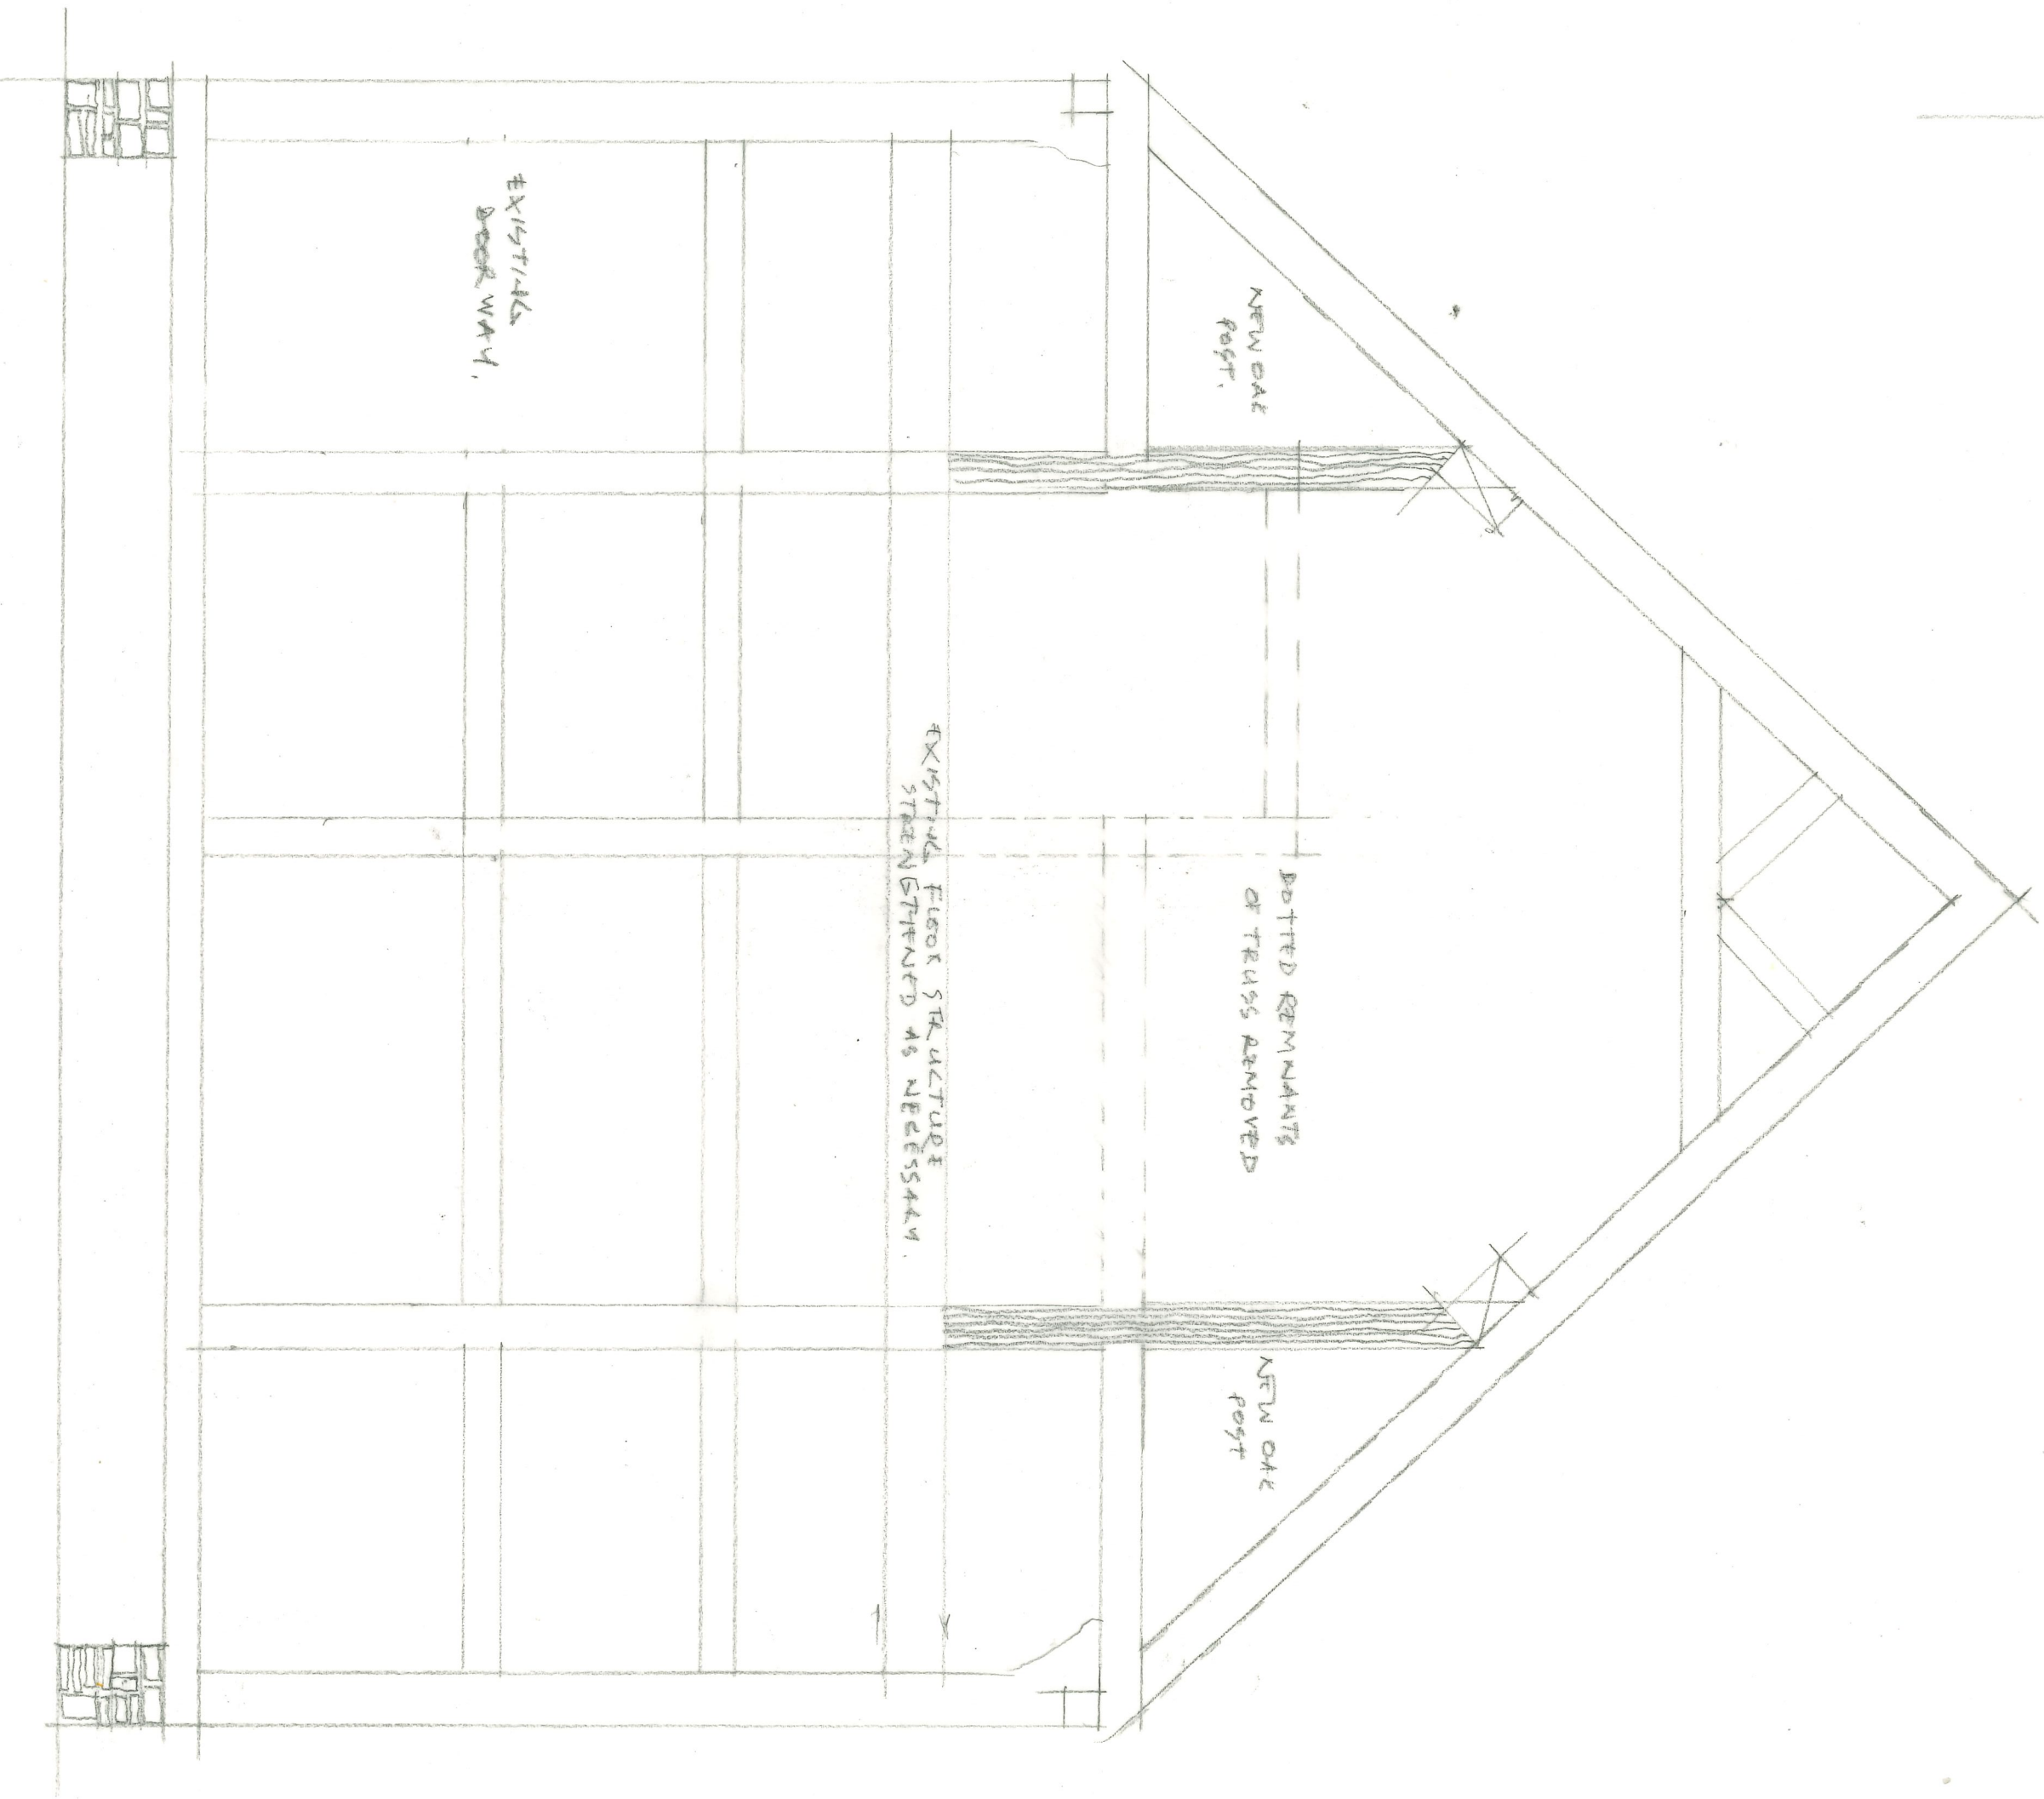


RICHARD JONES

PLAN AT GABLE END

POST & TRUSS - BEDROOM 2

APP. NO. P232271 / F

SCALE 1:20

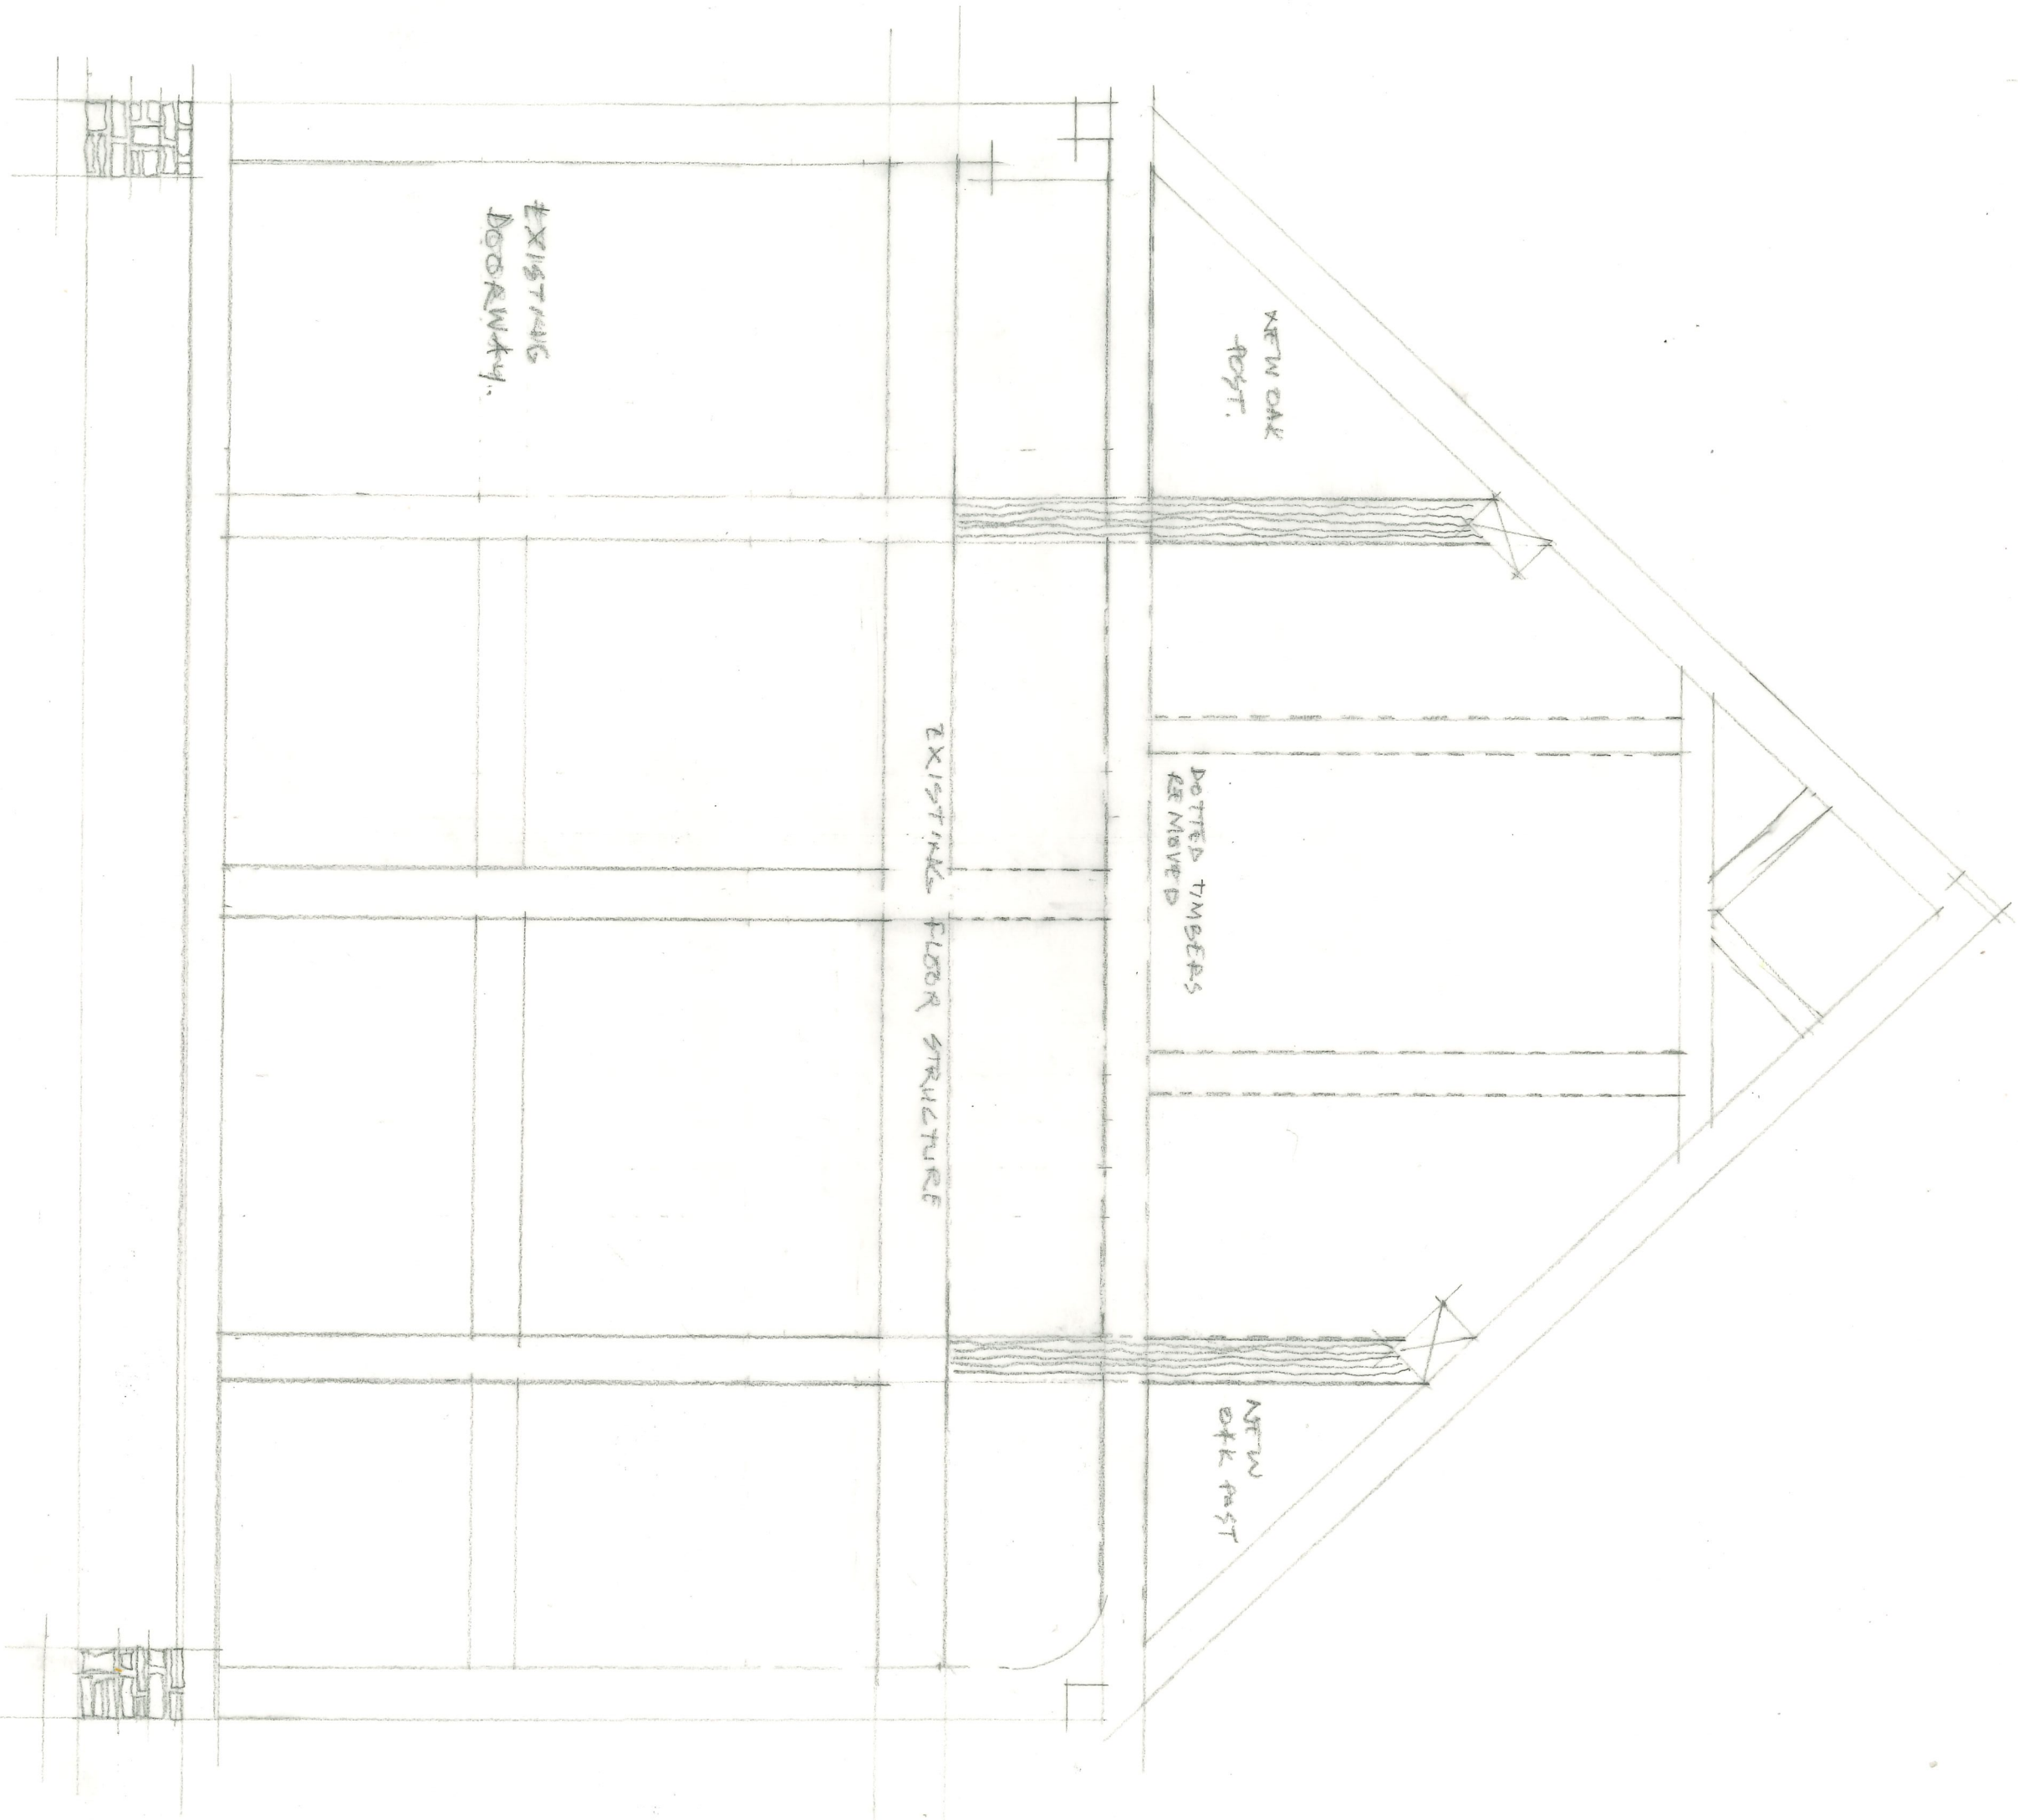

RICHARD JONES