




DG04 door leaf to be removed to create clear opening within historic window opening.

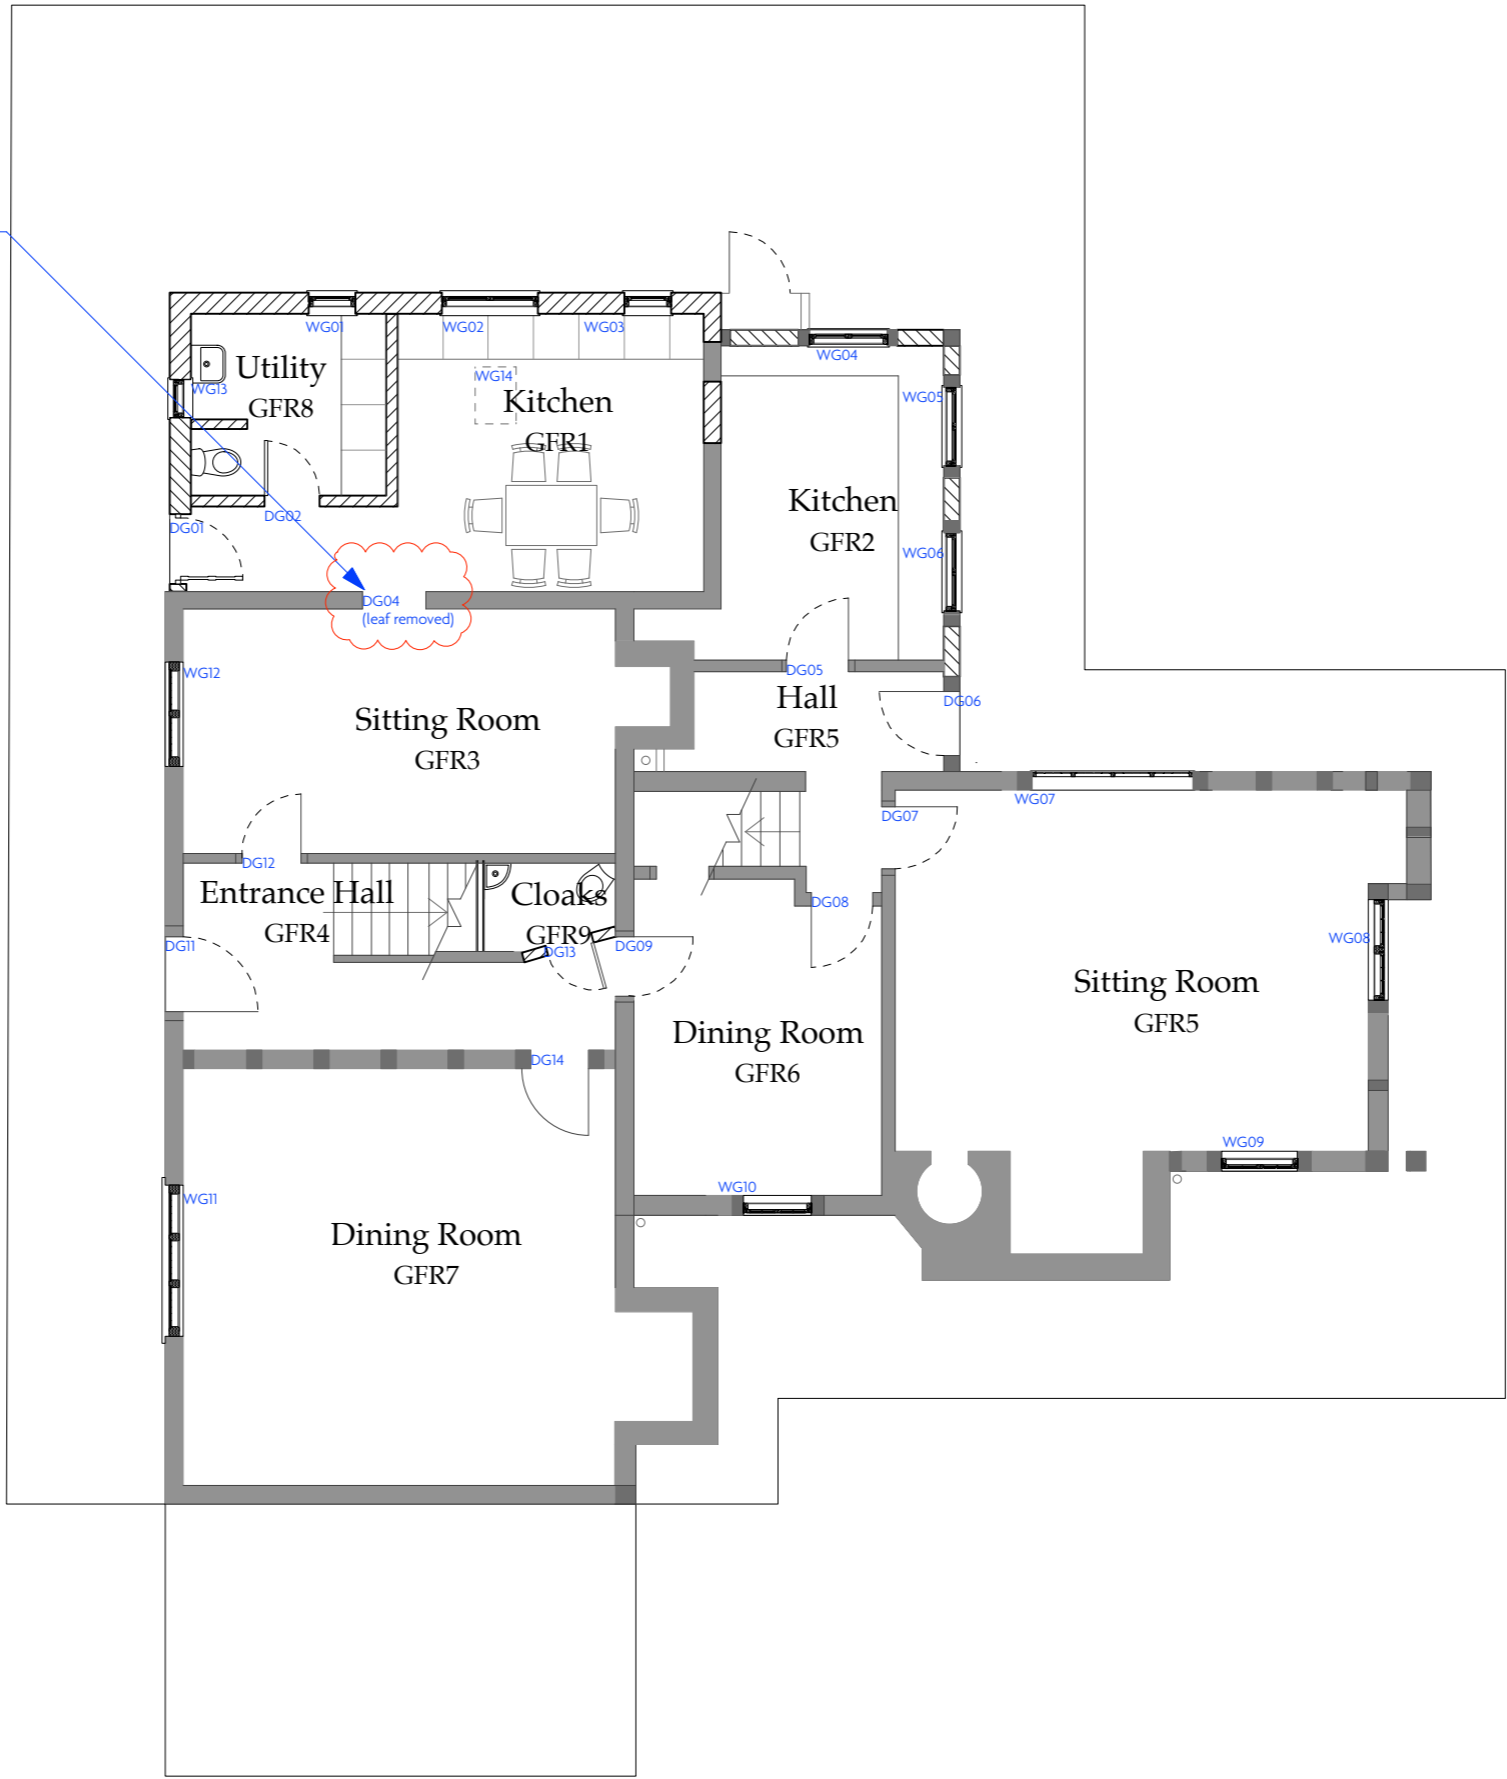

1 Ground Floor General Arrangement Plan
Scale: 1:100

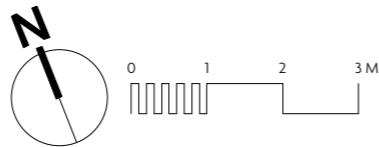

Revisions	
• 191219	LBC Submission
A 250220	DG10 Position Clarified
B 030320	DG10 Removal & Revision of GFR9
C 121020	DG04
D 211020	LBC
E 100121	DG04 Revision

 GWYLDYFAIN, CRASWALL, HR2 0PP www.faegen.co.uk				Purpose Listed Building Consent			
Project Name Clearbrook Farm				Drawing No. CF/GA/101			
Drawing Title Proposed Ground Floor GA Plan				Revision E			
Scale 1:100@A3		Job No. FGN/24		Date November 2019			