

CHECK DRAWING SCALE/SHEET SIZE
THIS DRAWING IS ISSUED TO ESTABLISH THE FEASIBILITY OF THE PROPOSED SCHEME AND IS BASED ON UNVERIFIED SURVEY INFORMATION PROVIDED BY OTHERS. THE DRAWINGS ARE NOT TO BE SCALED AND ALL ERRORS OR OMISSIONS ARE TO BE REPORTED TO THE ARCHITECT. FORD ARCHITECTURE DOES NOT ACCEPT ANY LIABILITY FOR THE CONSEQUENCES OF ACTION BASED ON THE INFORMATION PROVIDED.
ALL PROPOSALS SHOWN ARE SUBJECT TO PLANNING AND A DETAILED STRUCTURAL SURVEY.

NO.	DATE	REVISION NOTES	STATUS:


FORD
ARCHITECTURE

HUDDLESTONE CLOSE
LYE LANE CLEEVE HILL
CHELETNHAMGL52 3QD

T/F: +44(0)1242 673103
E: MAIL@FORDARCH.CO.UK

CLIENT:	MR & MRS BAYLIS
PROJECT:	WHITE ROCKS HEREFORD HR2 8RX
DRAWING TITLE:	LOCATION PLAN
SCALE:	
PAPER:	ISO A3
DATE:	20/03/2020
COPYRIGHT, ALL RIGHTS RESERVED ©	
PROJECT NO	DRAWING NUMBER REV

P2005 **01/98**

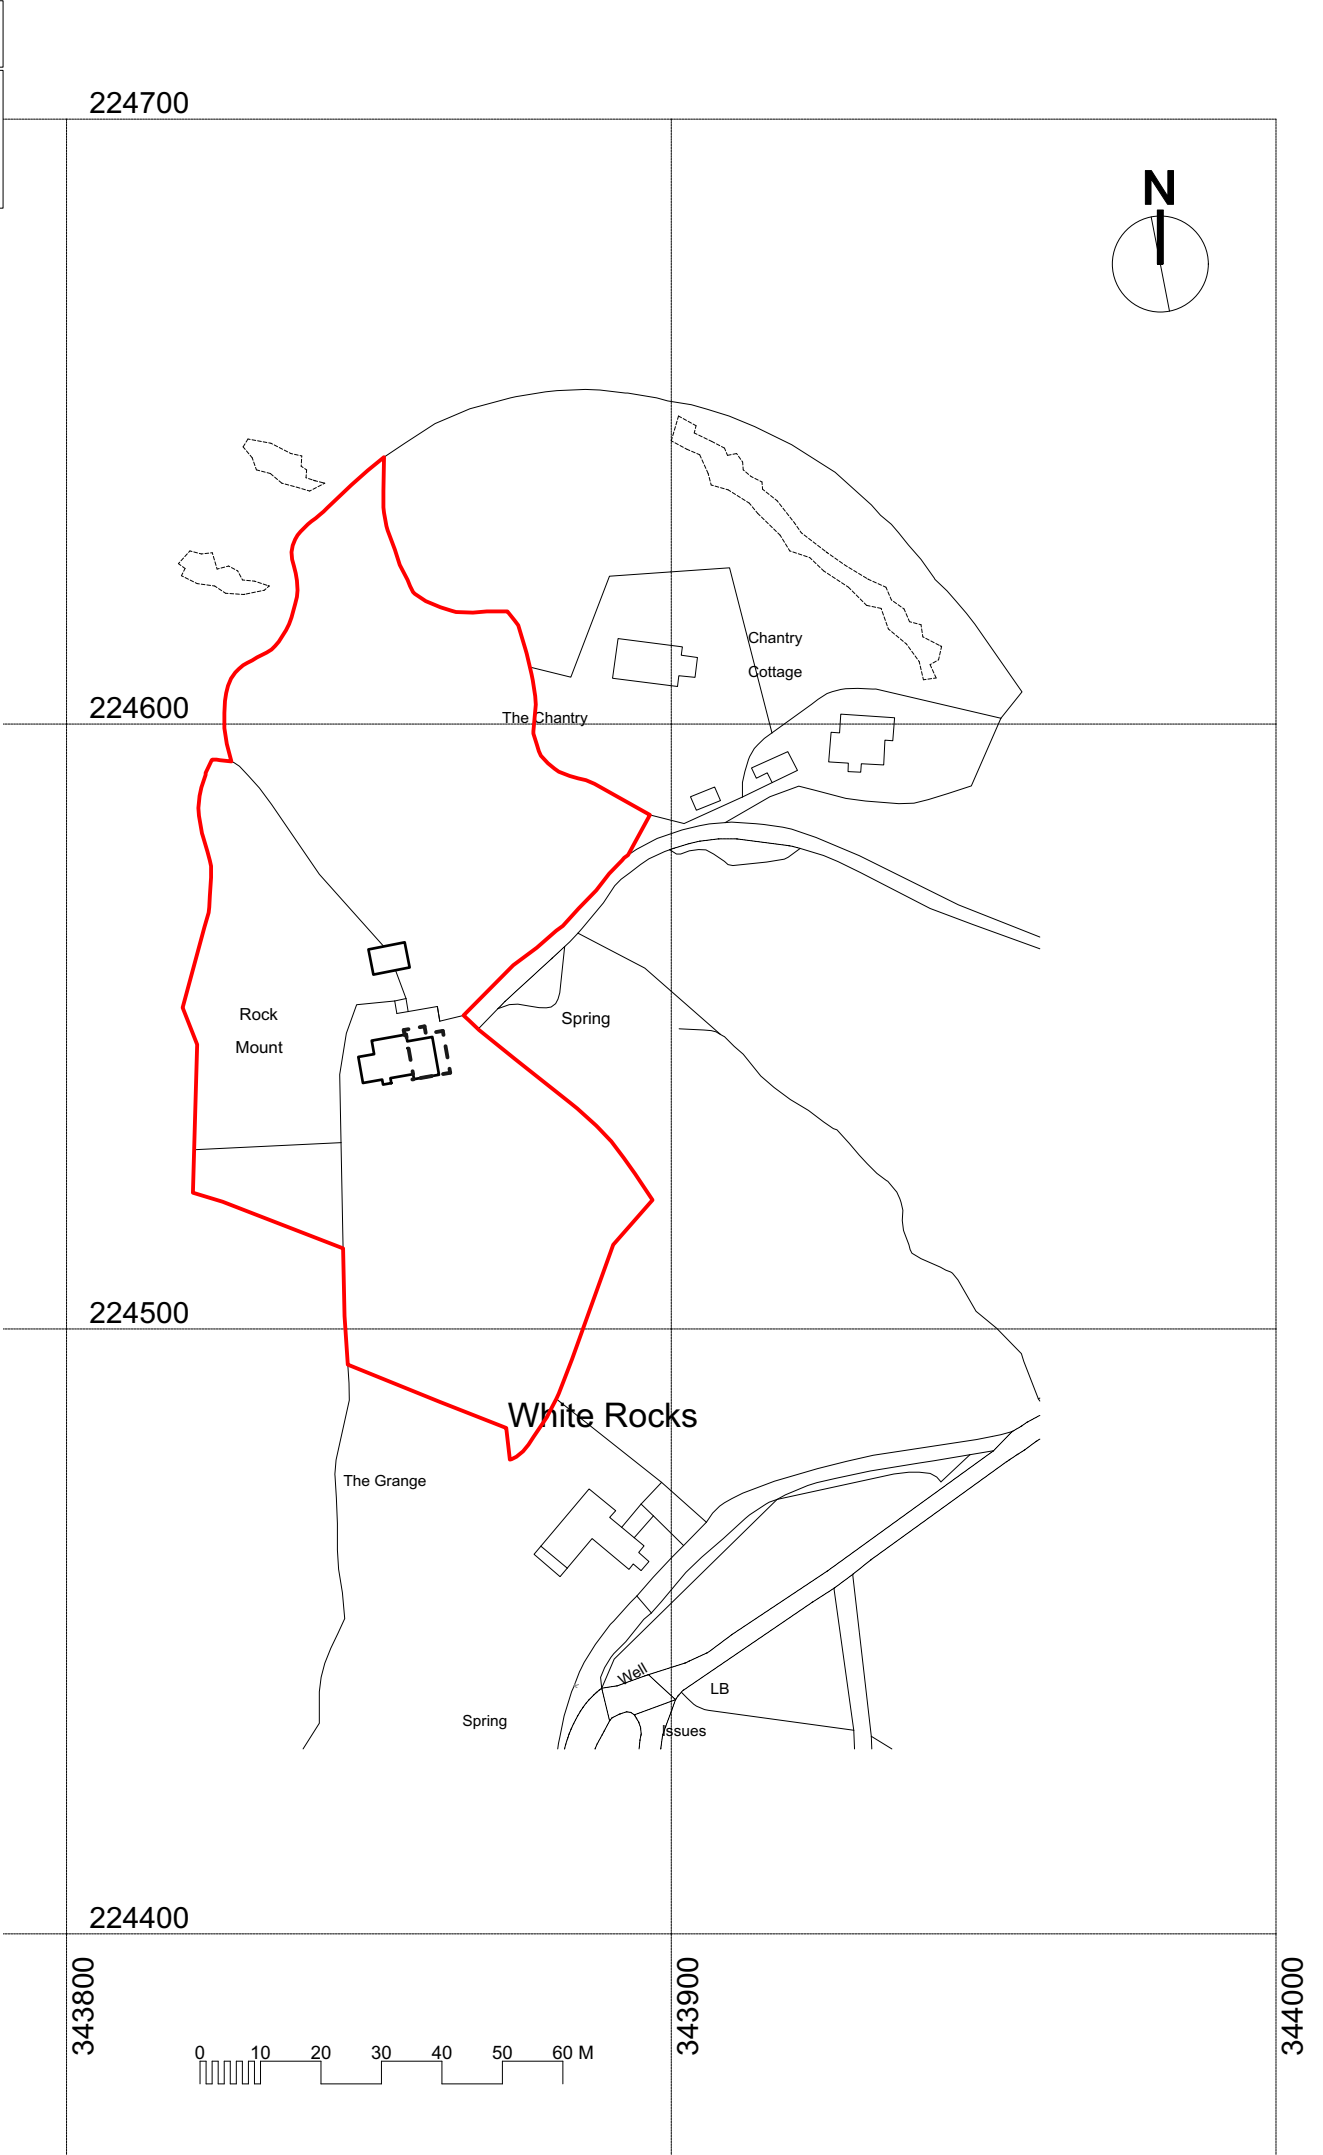

LOCATION
Scale: 1:1250