


S / 112449/A
 HEREFOEDS ARE COUNCIL
 PLANNING SERVICES
 DEVELOPMENT CONTROL
 05 SEP 2011
 To: _____
 Ack'd: _____



Proposed

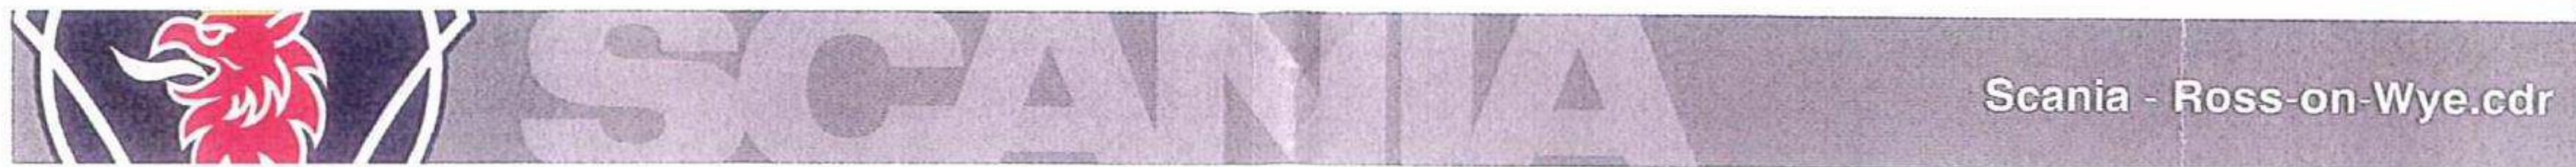

Sign A: Trademark lightbox



Sign B: Dealer company name sign

NOT FOR MANUFACTURE !

REVISION	BY	DATE	DESCRIPTION
1	AF	14.07.2008	Initial Issue
2	AF	14.07.2008	Design Change

This Sign Menu Is Not Artwork!
 Only To Be Used As A Visual
 Reference Only

NOTE:
 All dimensions are in millimetres a.s.b.
 and are approximate only.

COLOURS SHOWN ARE PURELY
 REPRESENTATIVE. PLEASE MATCH
 TO COLOUR REFERENCES ONLY !

Hawes Signs

SCANIA

TITLE: Scania - Ross-on-Wye
 LOCATION: Scania - Ross-on-Wye
 SCALE: 1:50 @ A3
 DRN BY: AF
 DATE: 14.07.2008