
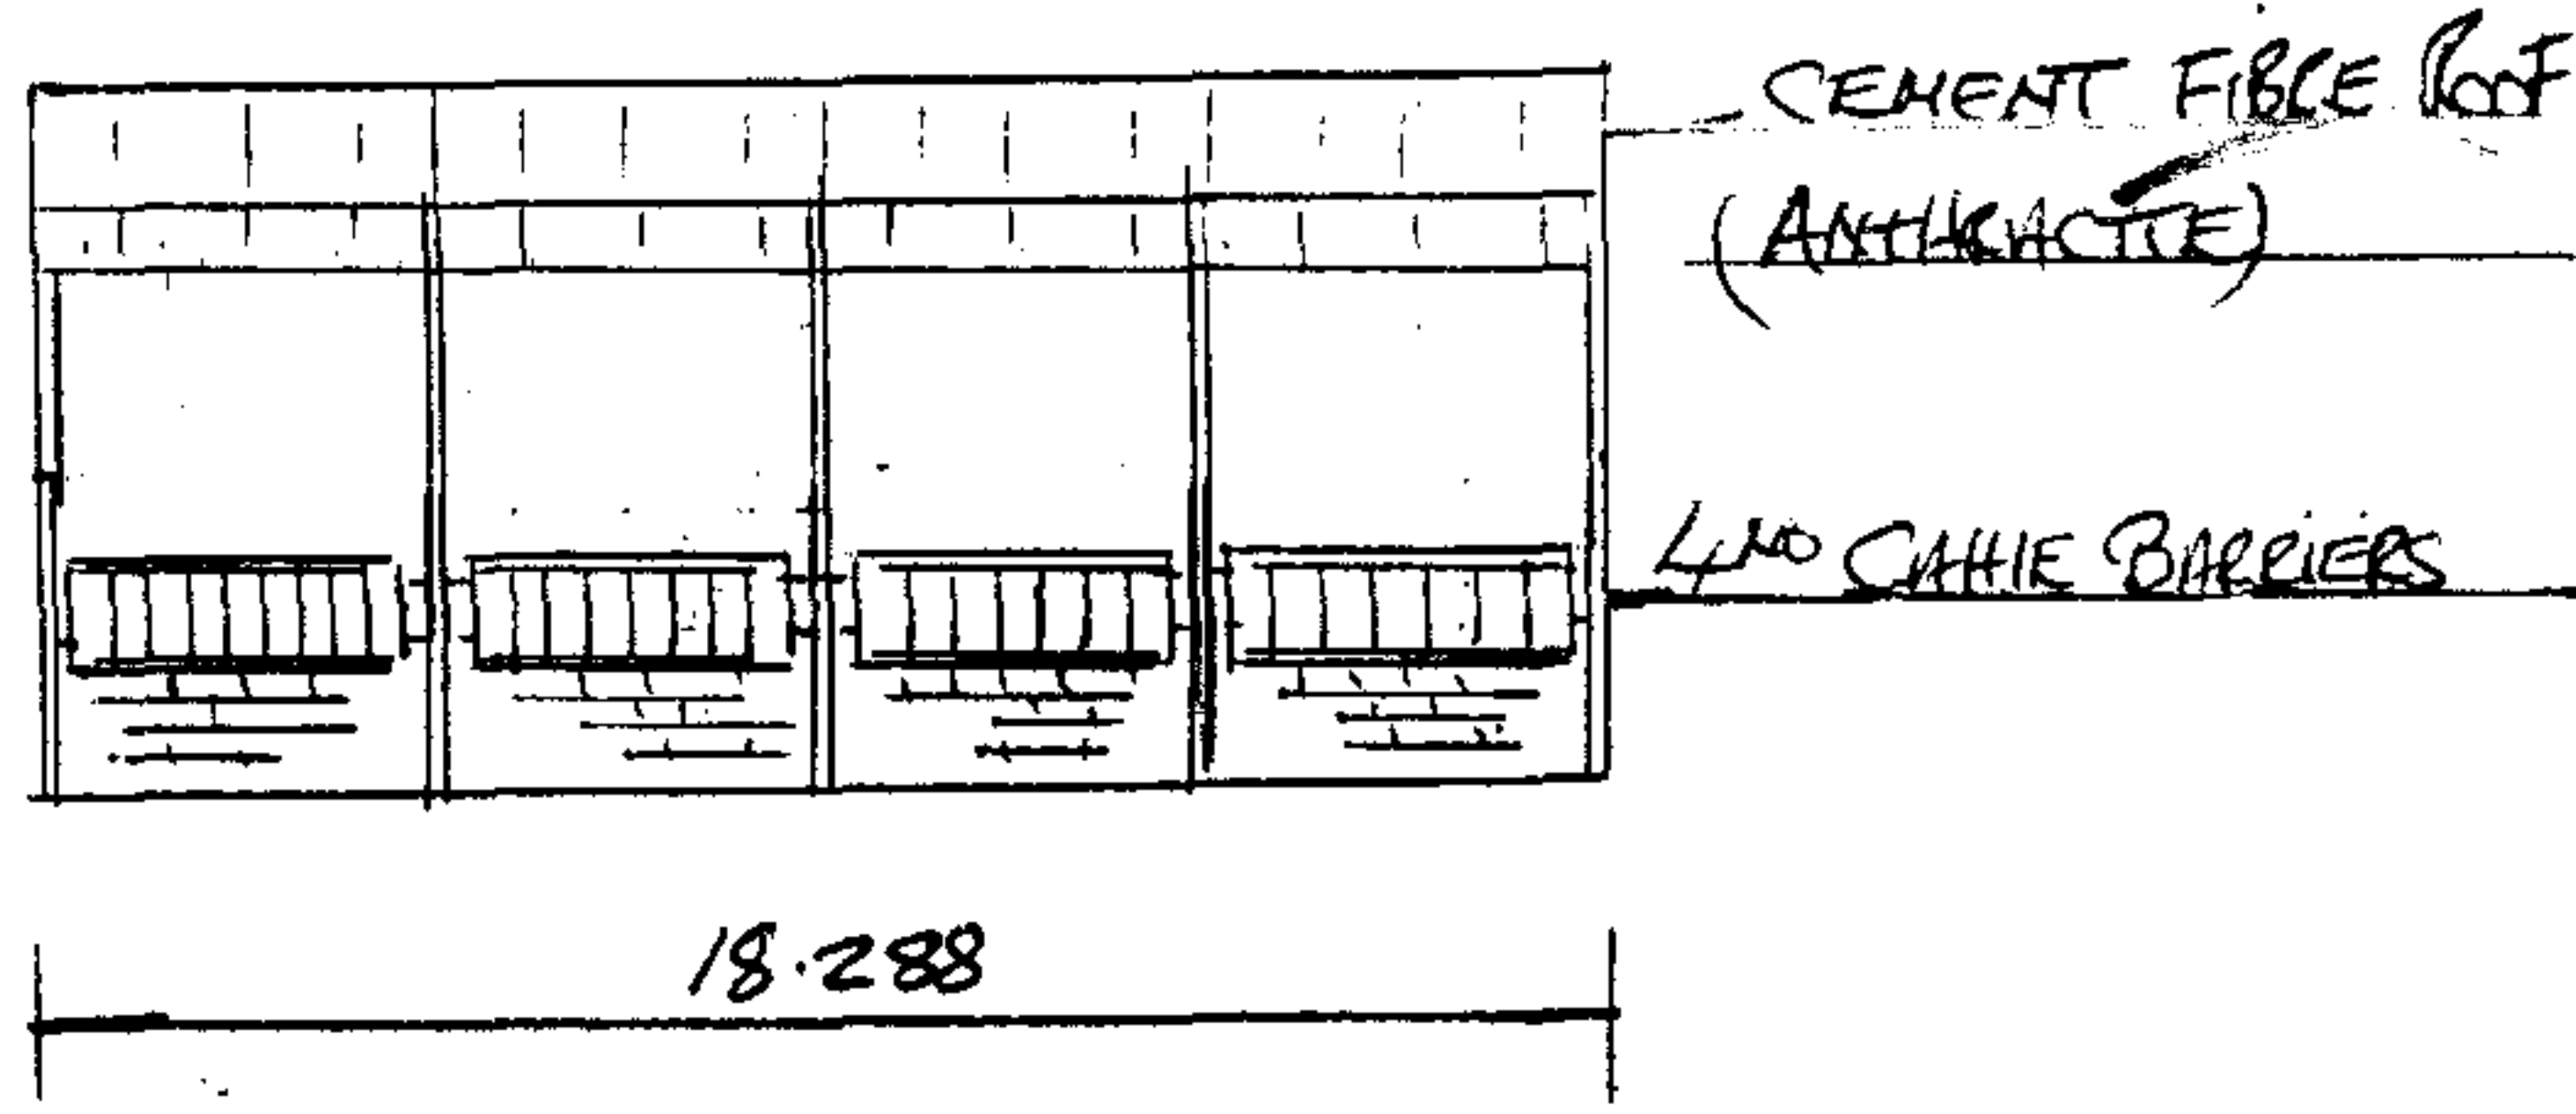
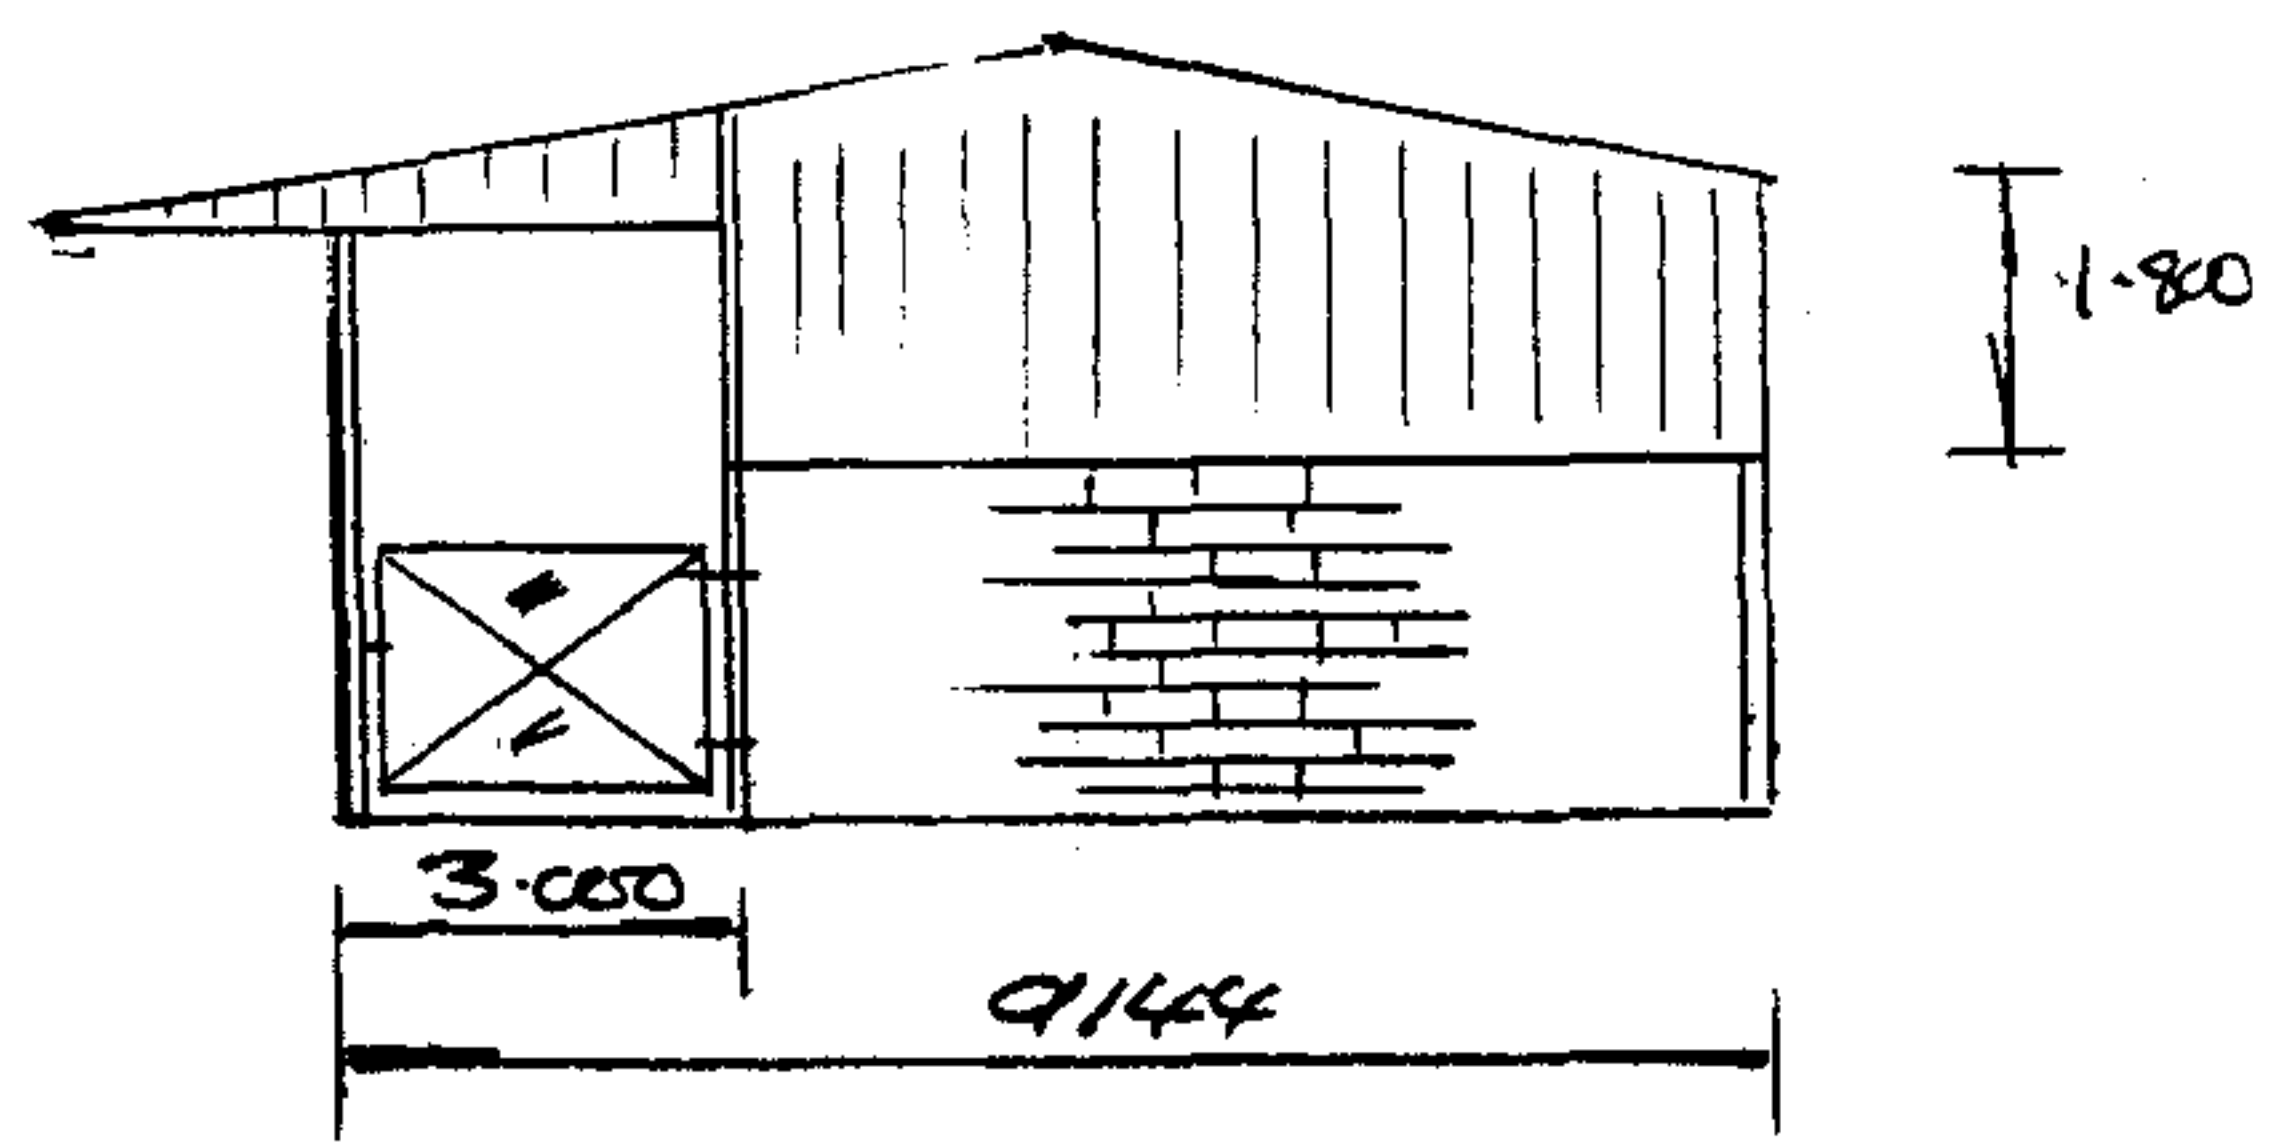
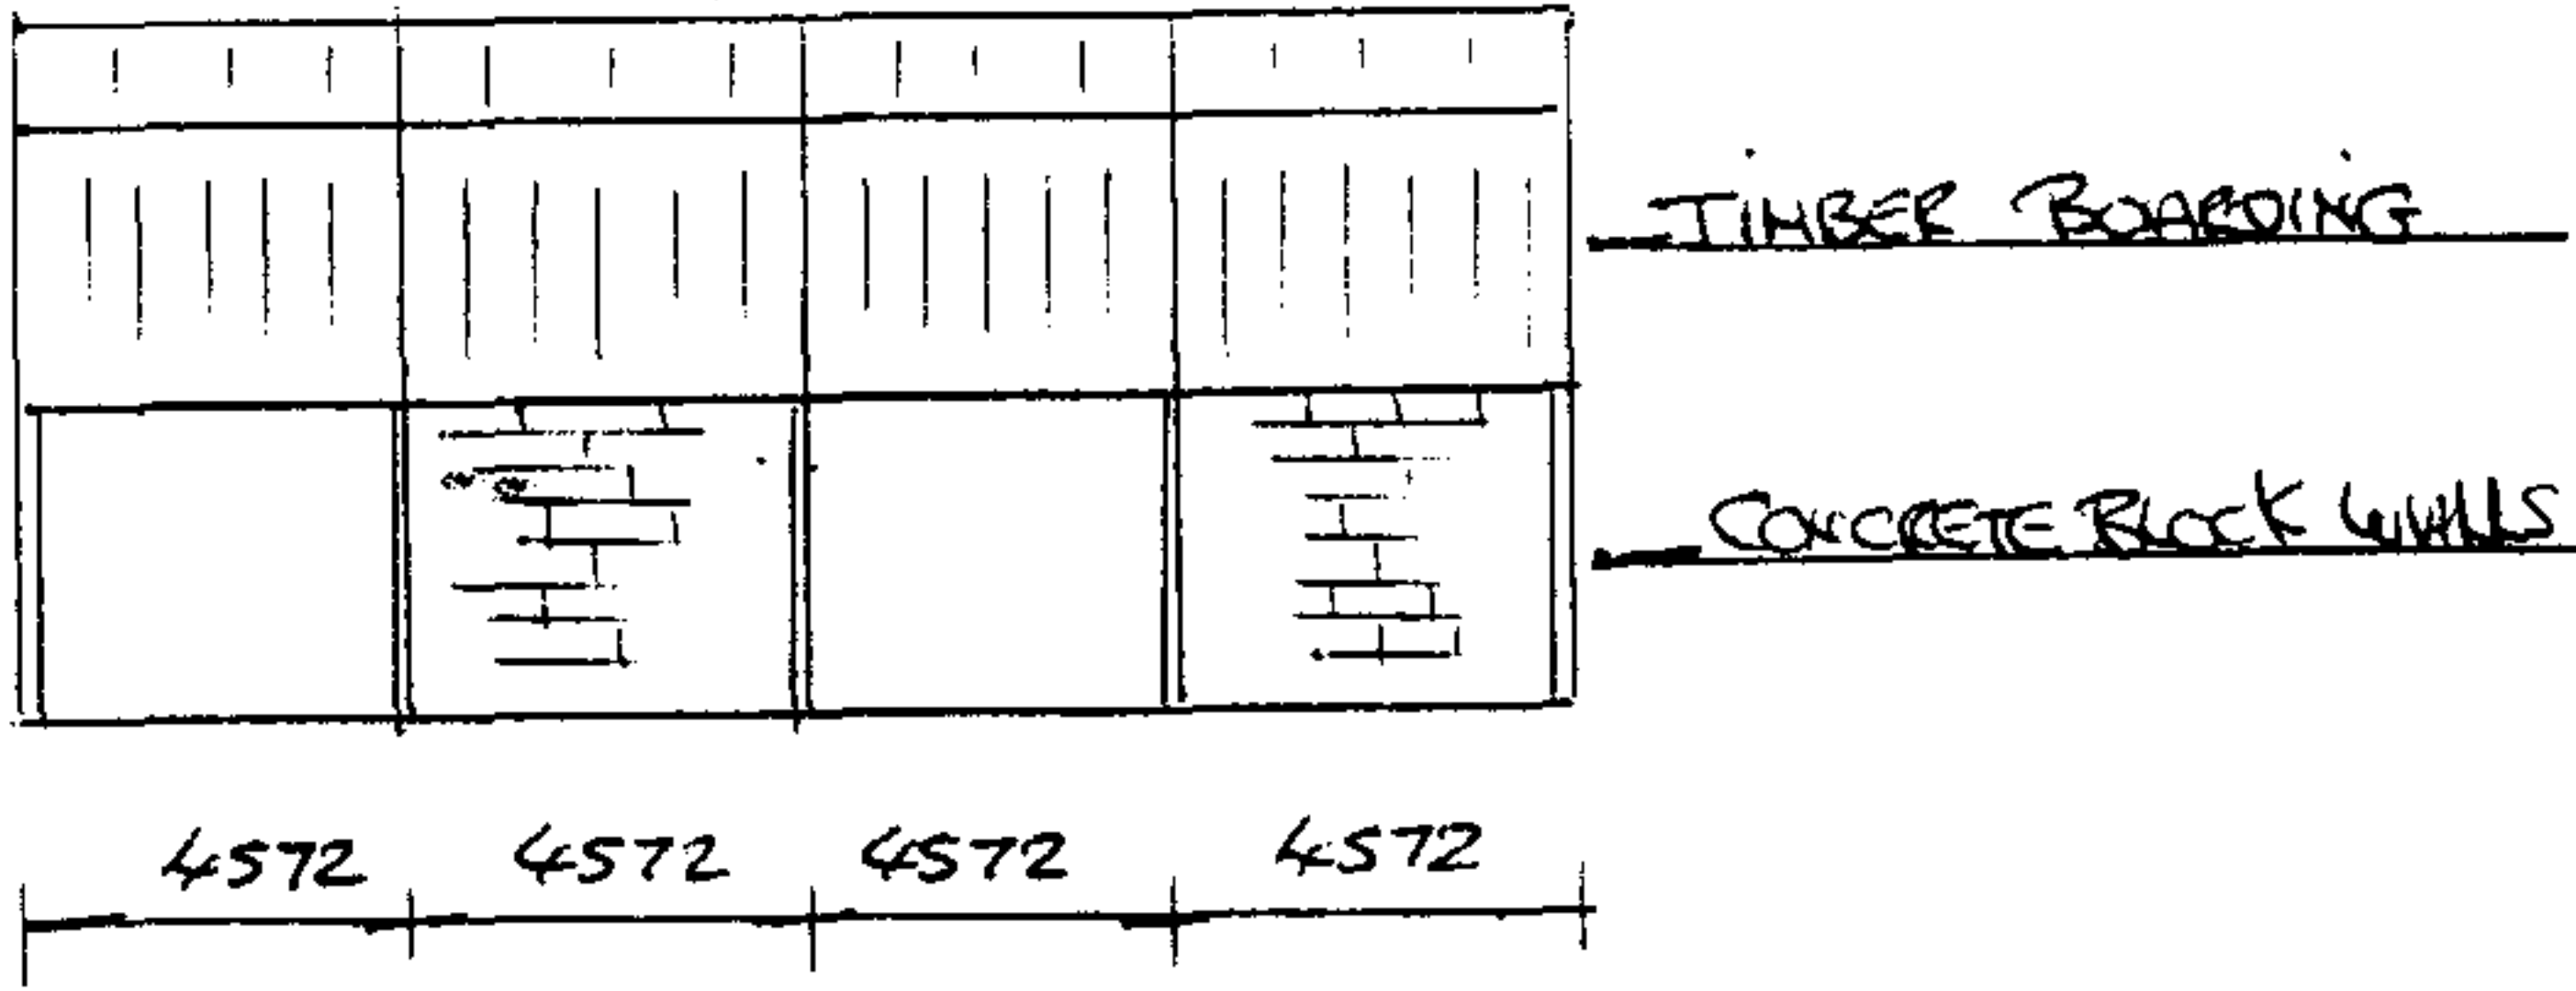


REPLACEMENT CATTLE BUILDING
 MR. D. GREENOW.
 TARSMILL FARM
 DINEDOR HR2.6PE

CE06/3312/S

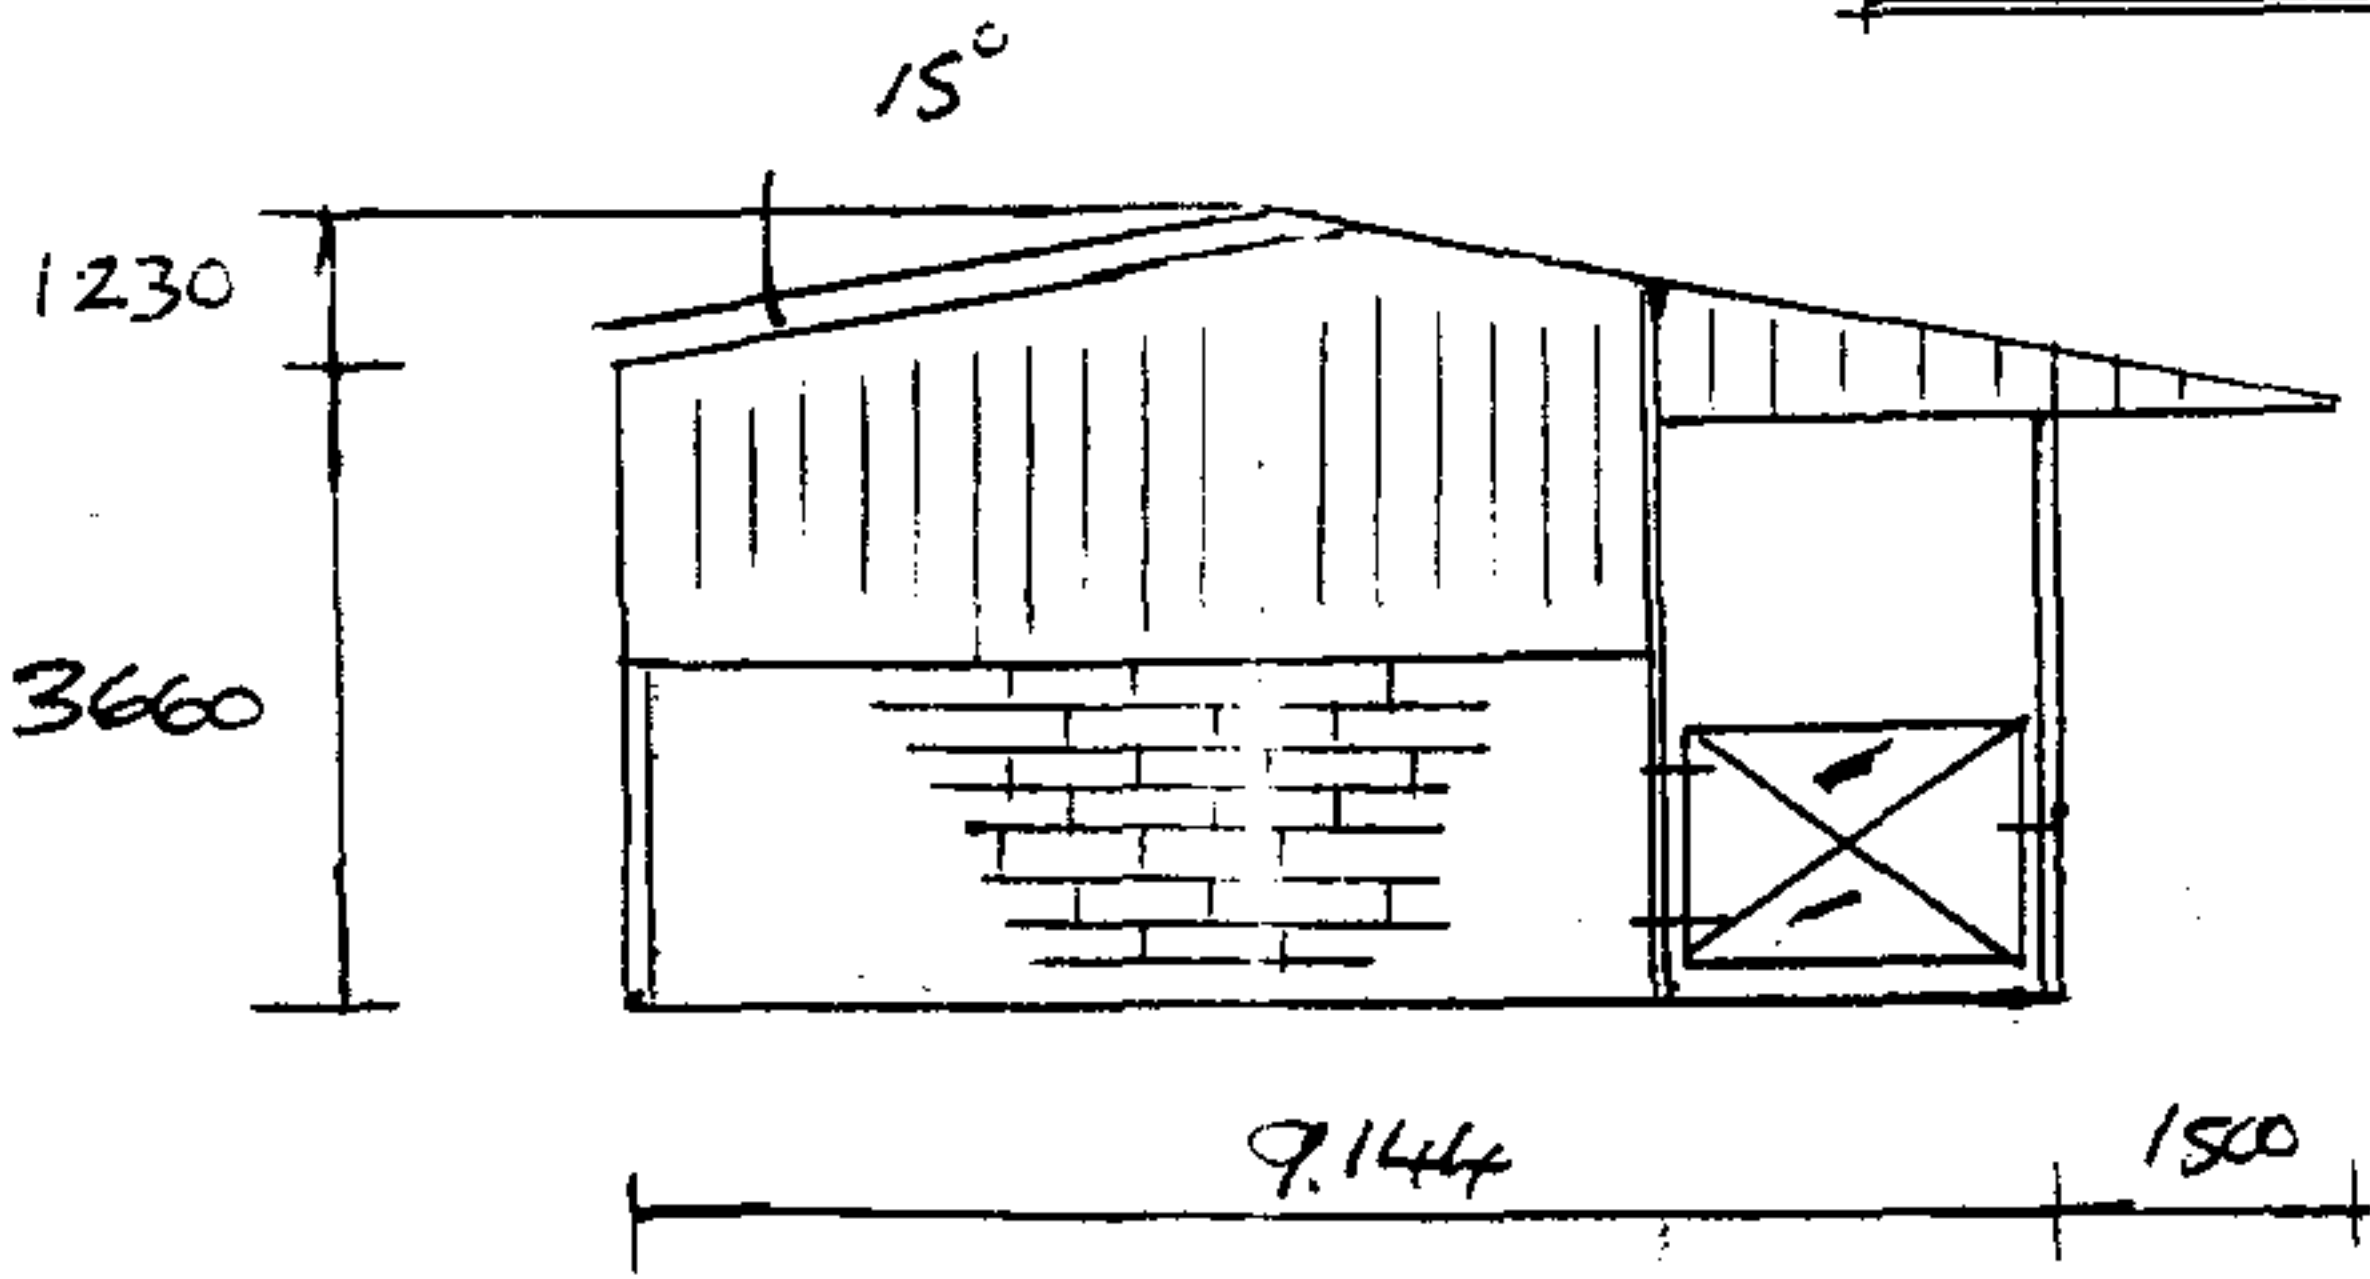

NB/ N.T.S. CONTACT WORMAN CONSTRUCTION LTD 01633/681710