


S / 110283 / F

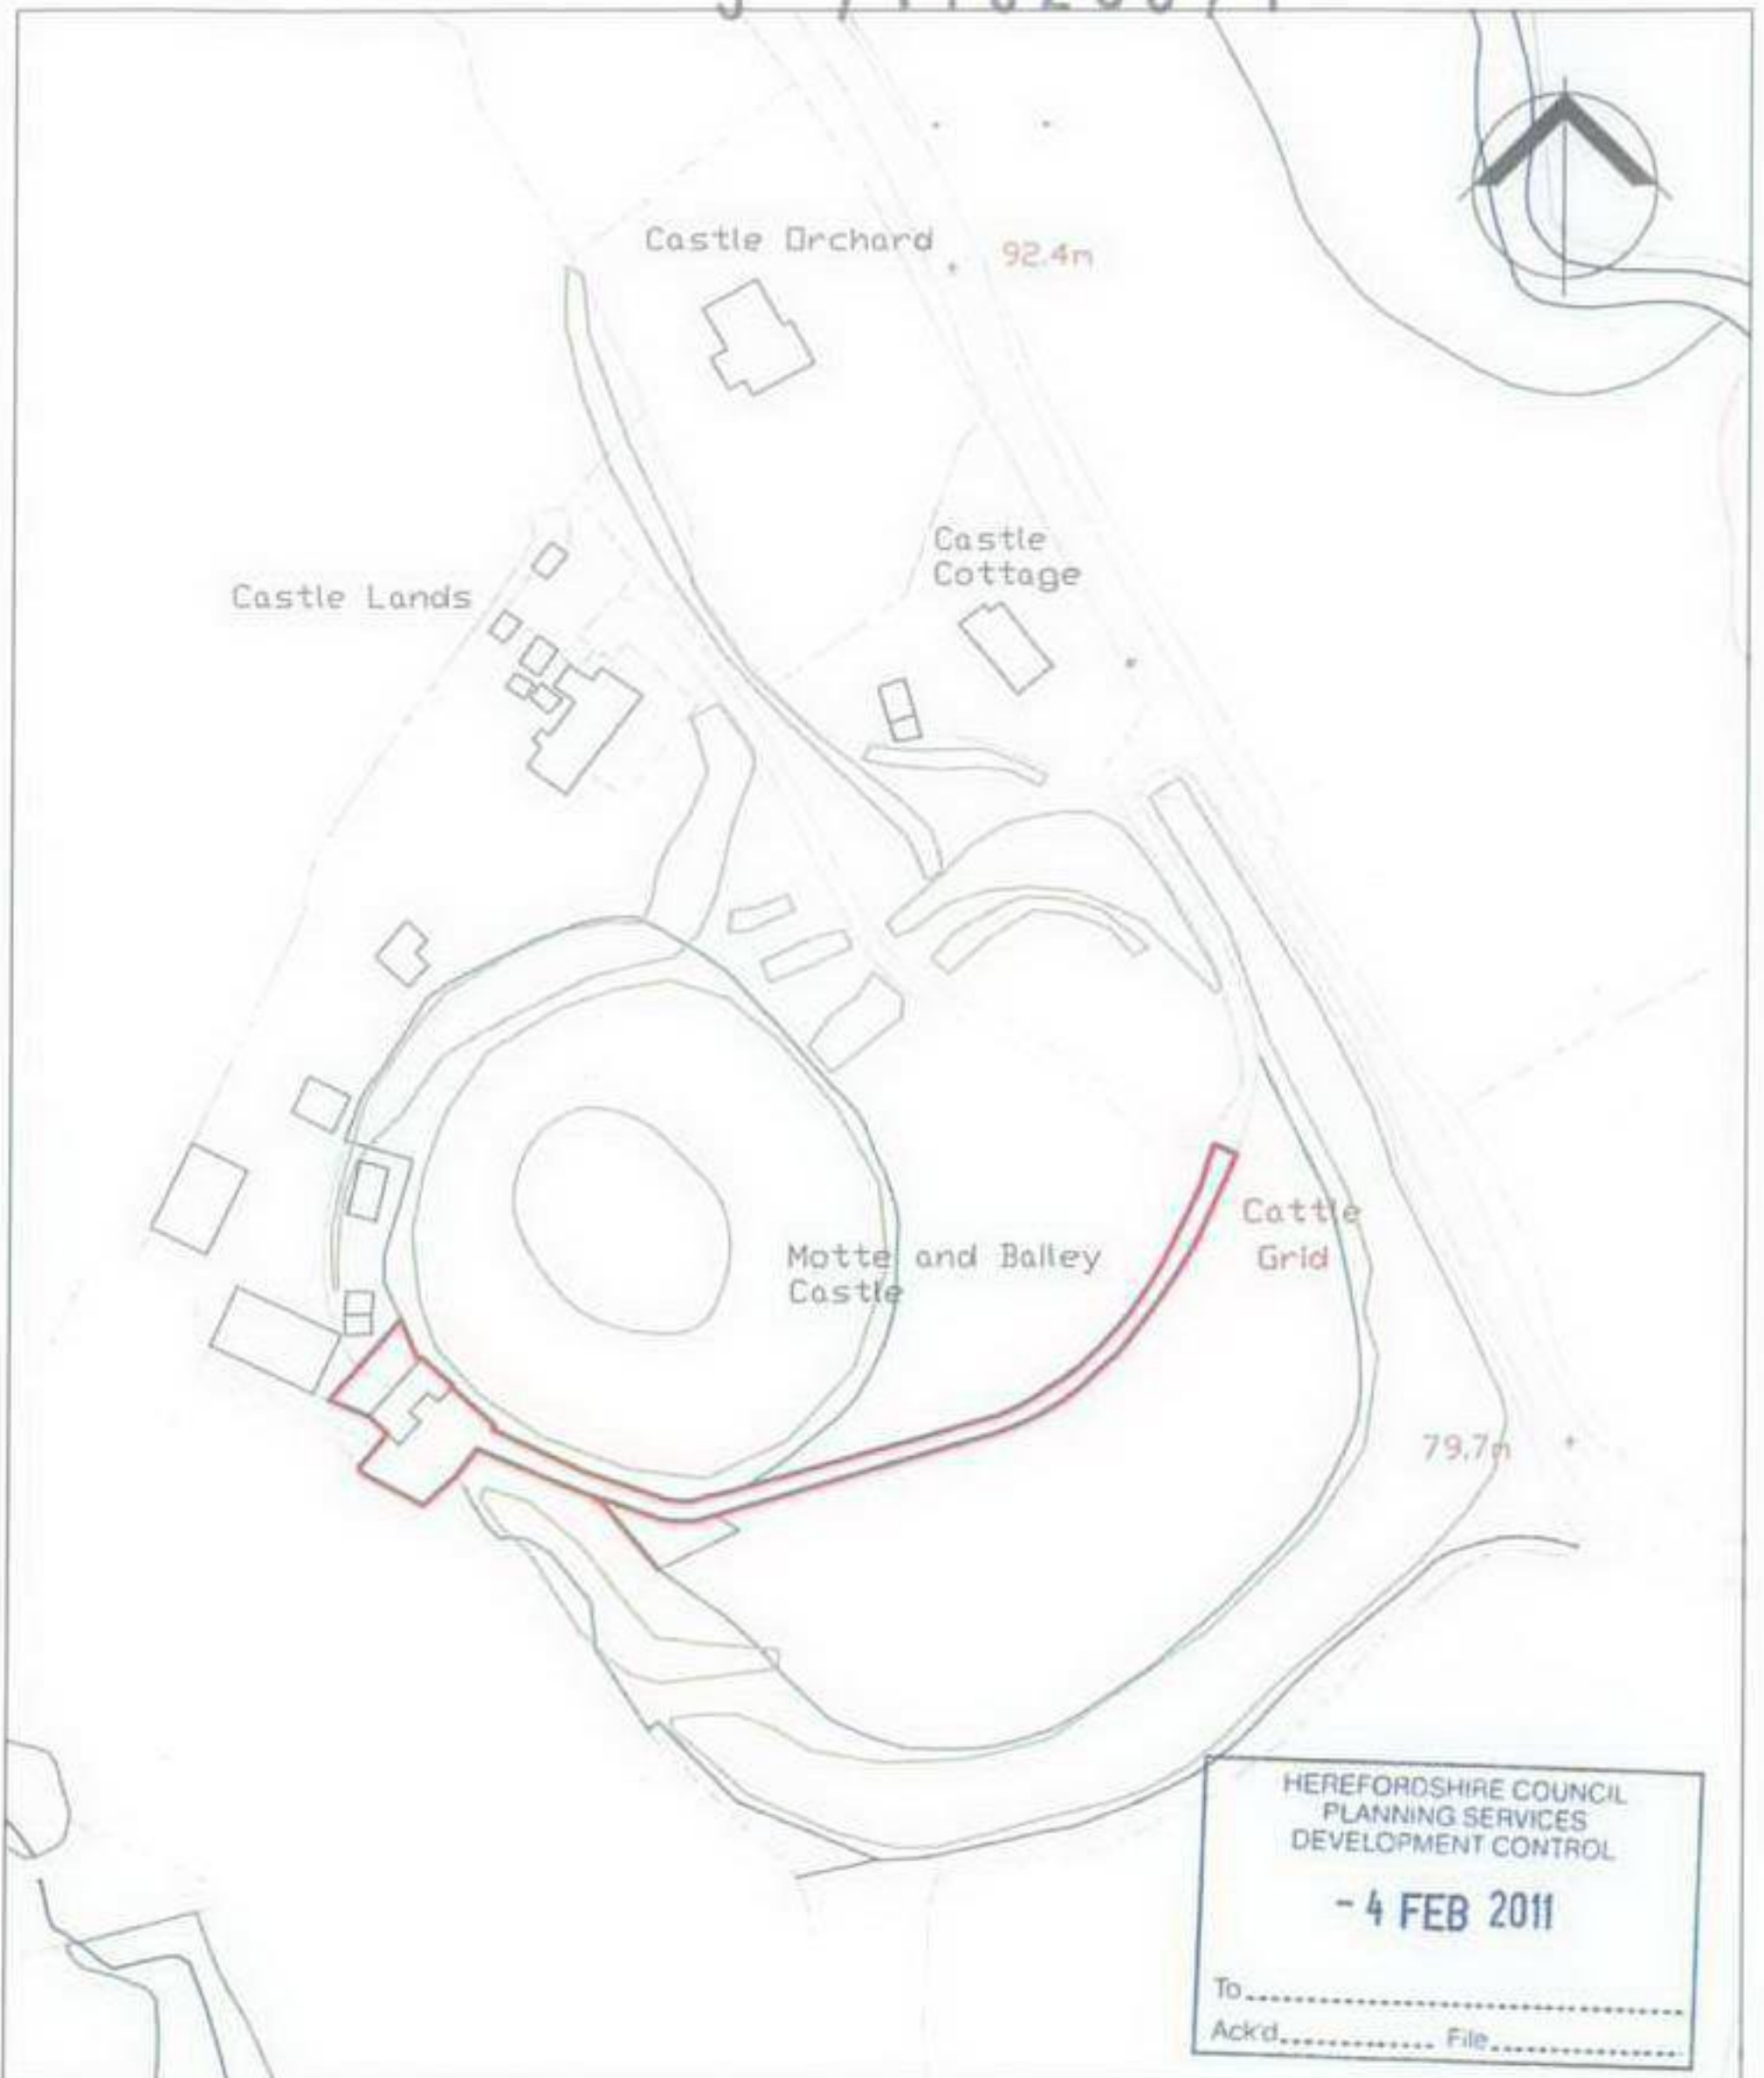

Bernard Eacock Ltd
Chartered Town Planning Consultancy
1 Pine Street
Hereford
Herefordshire
HR2 0HA

T: 01432 512200
F: 01432 501871
E: info@bernard-eacock.com
www.bernard-eacock.com

Site Location Plan 1:1250

Castle Lands
Ewyas Harold
Hereford
HR2 0HH

BEL10-044-001