


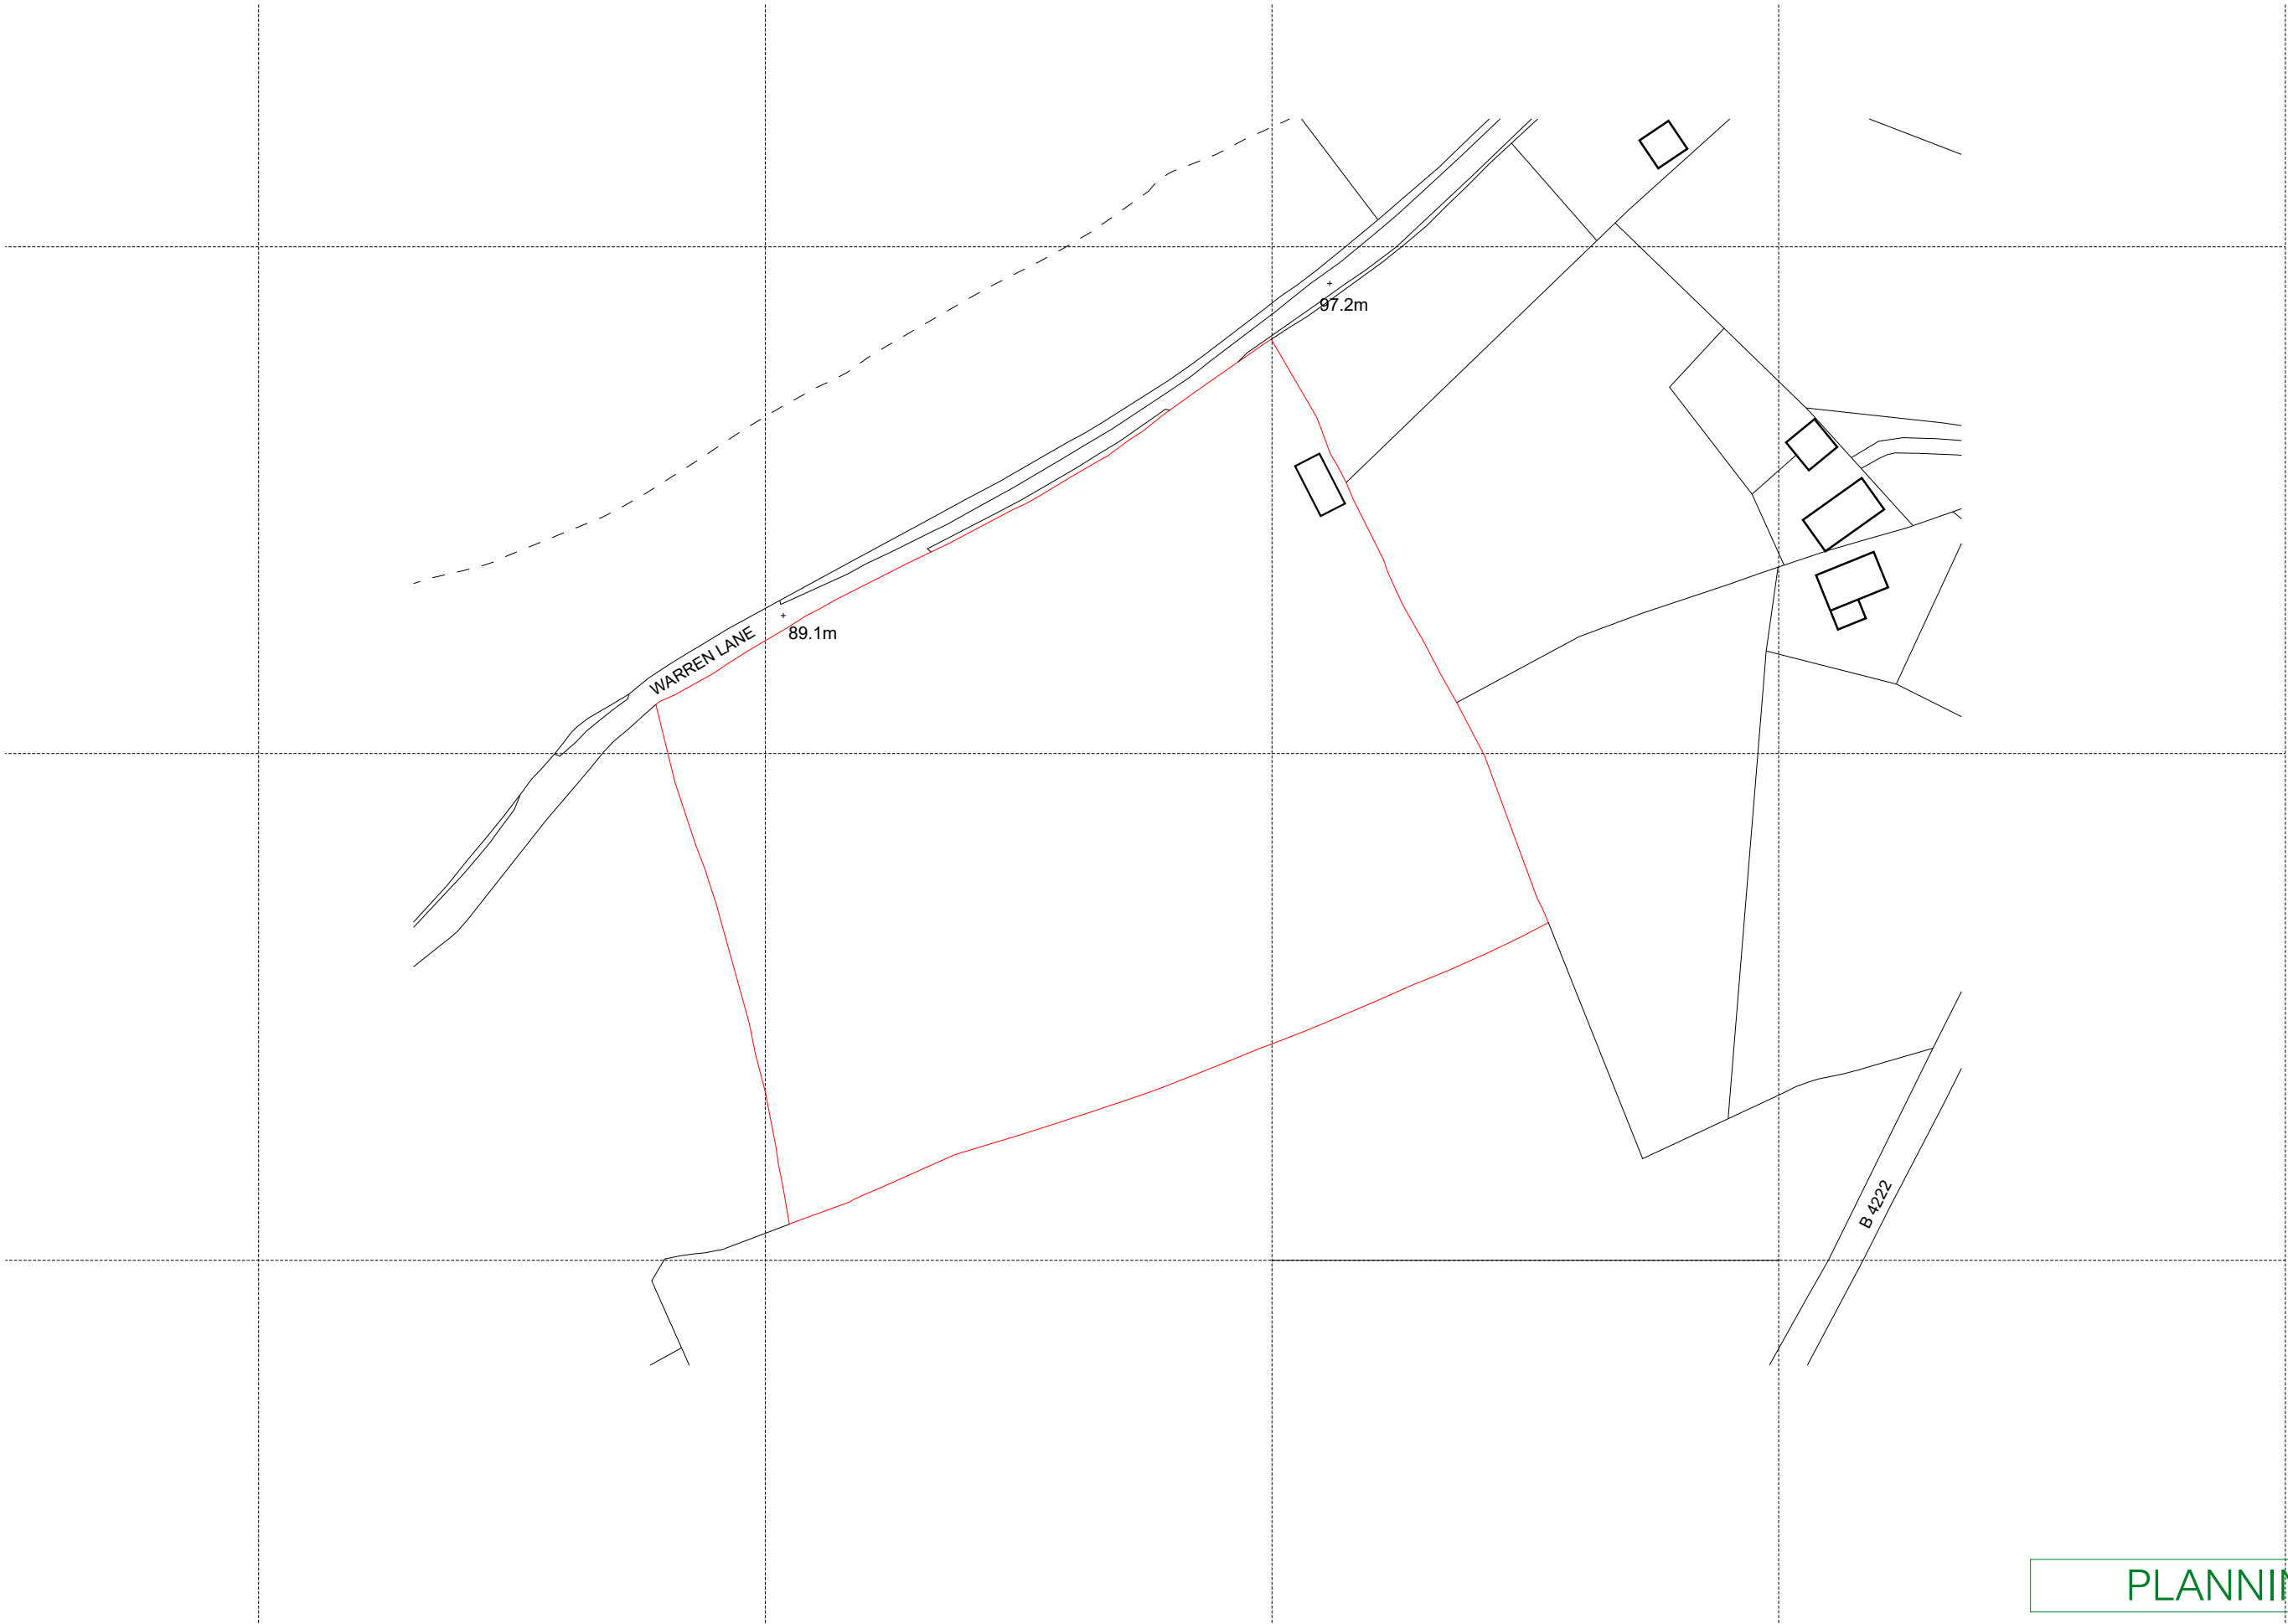

PLANNING

Key

Rev	Date	Description	Drwn	Chkd
A	25/04/22	Planning Issue	TB	--

Rev	Date	Description	Drwn	Chkd

Mapping contents © Crown copyright and database rights 2022 Ordnance Survey 100035207

A163 - Nest Barn

Location Plan						
Drawn	Checked	Date	Scale	Job Ref	Drawing Number	Rev
TB	-	APR 22	1:1250	A163	1000	A