



AS PROPOSED

notes
this drawing is copyright | do not scale off this drawing | dimensions to be checked on site | any discrepancies to be reported to the architect immediately

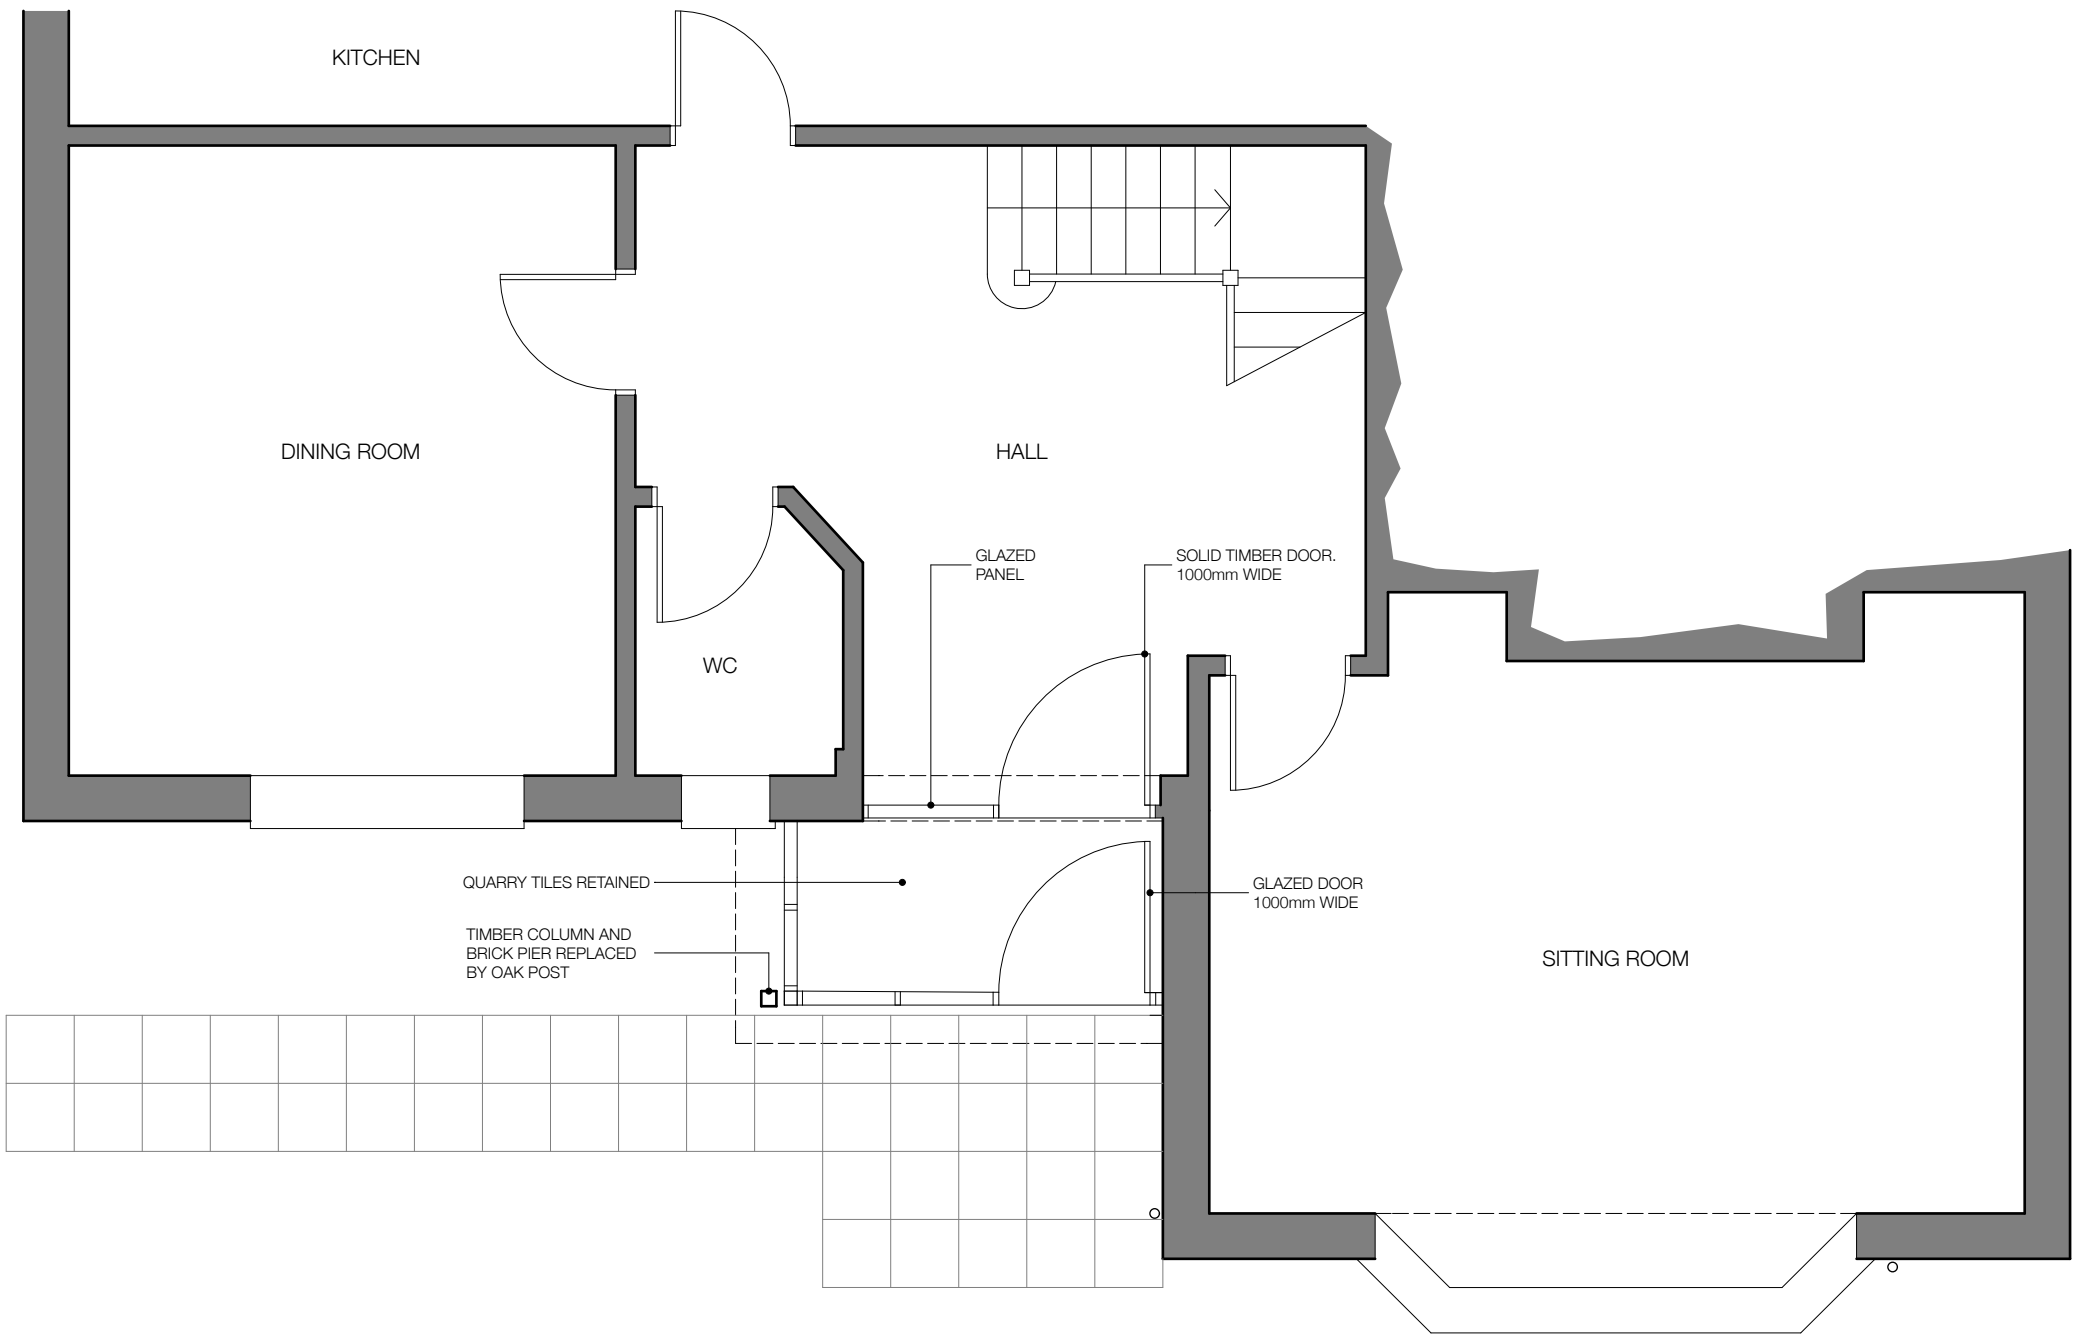

GROUND FLOOR PLAN

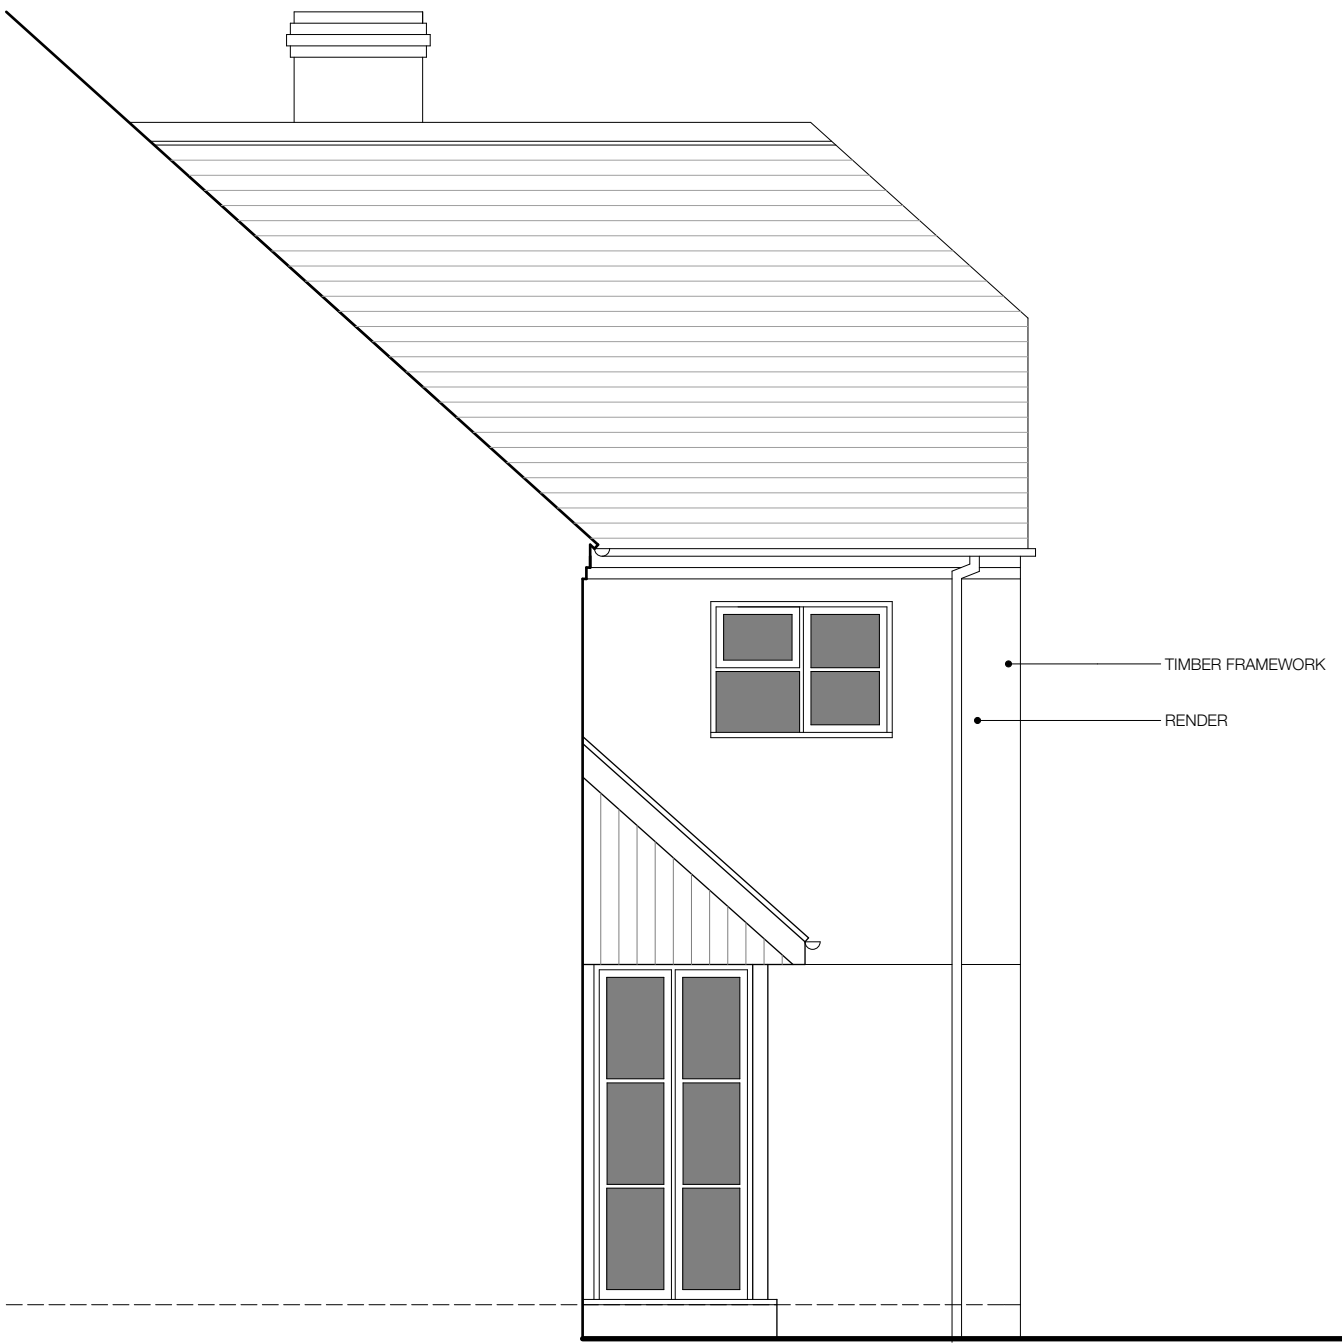

SIDE ELEVATION



FRONT ELEVATION

rev	date	description	int'l
-----	------	-------------	-------

OHA
OWEN HICKS ARCHITECTURE

Second Floor Offices | 46 Bridge St | Hereford | HR4 9DG
T 01432 261 152
info@oha-architecture.co.uk
www.oha-architecture.co.uk

client
MRS L SEAL

project
PROPOSED ALTERATIONS
HOLLY HOUSE
WELLINGTON
HEREFORD

drawing
AS PROPOSED
FLOOR PLAN & ELEVATIONS
OPTION 2

scale
1:500BA1

date
JUNE 2016

drawn
MO

project nos.
2016.014 / 7.03

status
PLANNING

drawing nos.

revision

P 100