
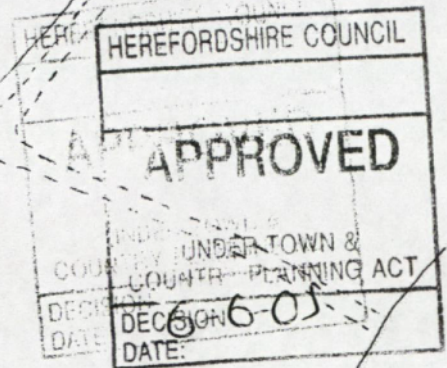


N /111529/L

NW 05/1326/F

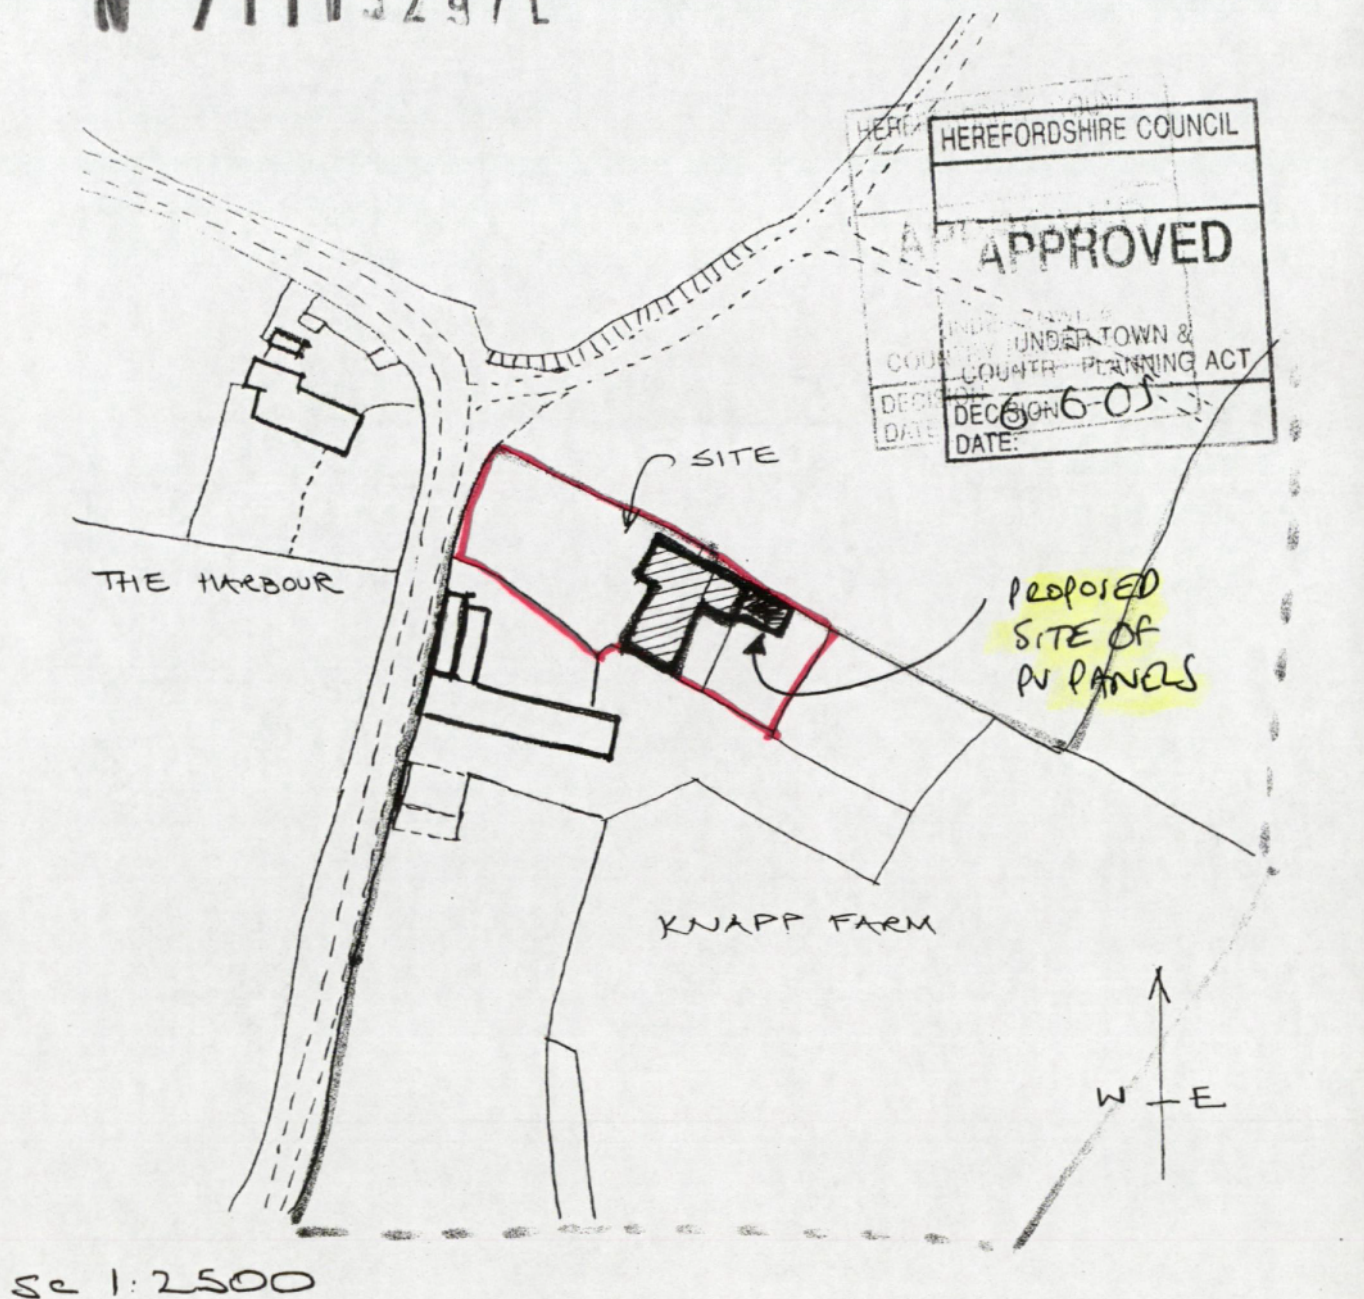

Elrick Smith

Building Surveyors & Structural Engineers


Mabs House Trotshill Worcester WR4 0HX

Tel: 01905 616666 Fax: 01905 619666

www.elricksmith.co.uk

NW05/1326/F


N-111452911

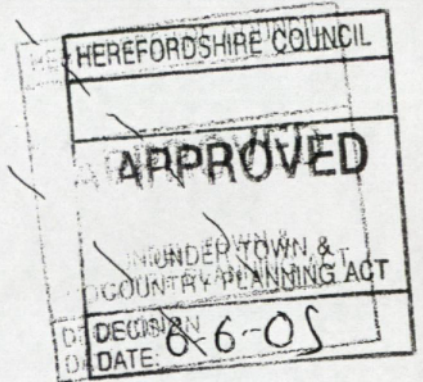

COWSHEDS

BOUNDARY

PROPOSED
SOLAR PV
PANELS

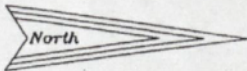

Elrick Smith


Building Surveyors & Structural Engineers
Mabs House, Trotshill, Worcester, WR4 0AQ
Tel. 01905 616666 Fax. 01905 619666

Project The Knapp, Aston, Nr Kingsland, Leominster
Client Mr & Mrs G E Linley-Adams
Drawing Block Plan as proposed
Scale 1:500 Date 1.11.04 Dwg No 1464.BK Drawn AS

HEBBYSDSHIRE COUNCIL
PLANNING SERVICES
DEVELOPMENT CONTROL
11 JUL 2011

N / 11 1529/L

NW05/1326/F

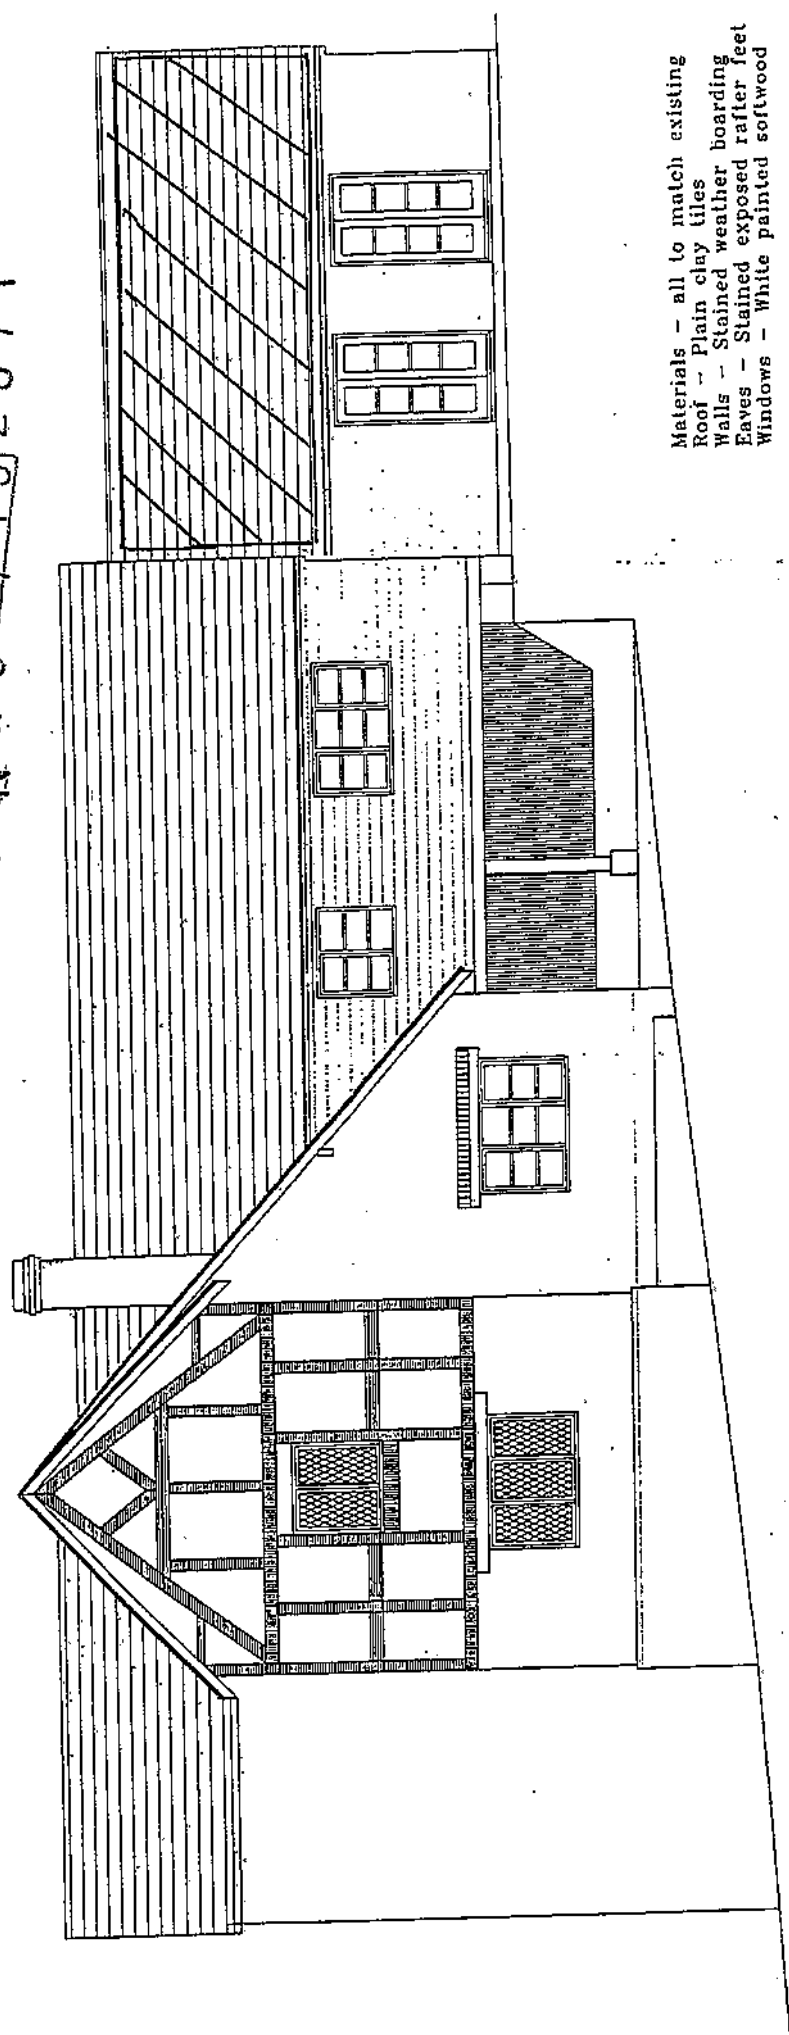

Materials - all to match existing
 Roof - Plain clay tiles
 Walls - Stained weather boarding
 Eaves - Stained exposed rafter feet
 Windows - White painted softwood

South

Scale

1:100

// = PROPOSED
 SOLAR PV PANELS



HEREFORDSHIRE
COUNCIL

County of Herefordshire District Council,
Brockington, 35 Hafod Road, Hereford. HR1 1SH.
website: www.herefordshire.gov.uk
switchboard: 01432 260000

Note: Rights of Way data is undergoing PAI verification. Until this is completed, a buffer has been applied and all routes are indicative only.



Location:

Description:

Map Scale 1:18,830 ; Map Centre OS Grid Reference 345,505.0396869;262,639.3887032

© Crown copyright and database rights 2011, Ordnance Survey 100024168

No further copies may be made.