
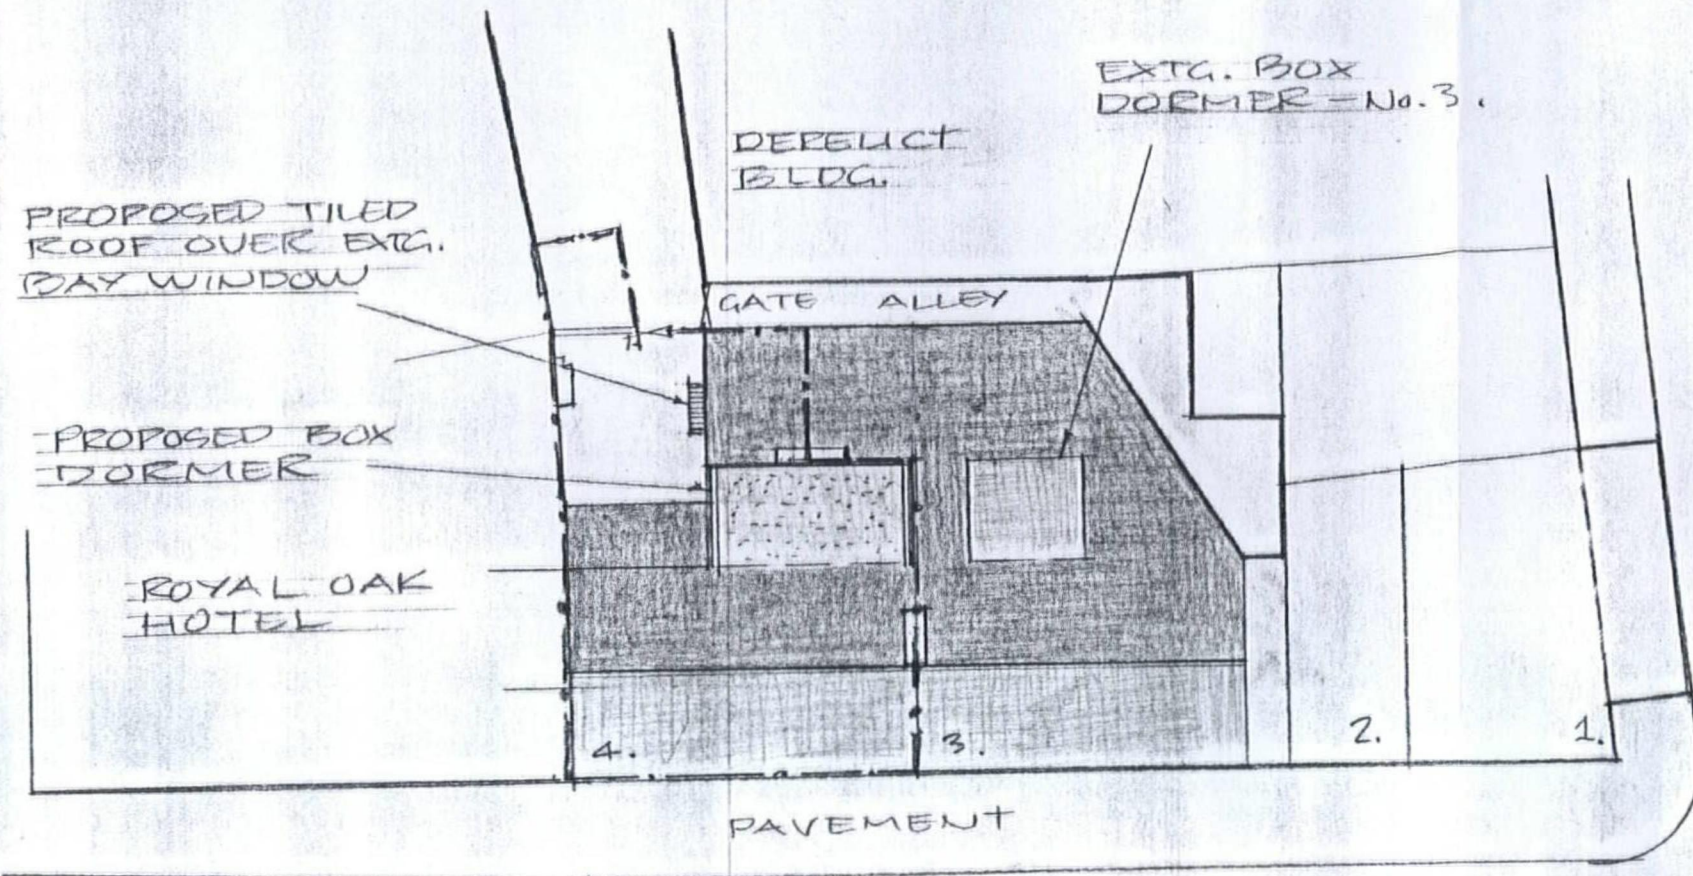


THE SOUTHEND

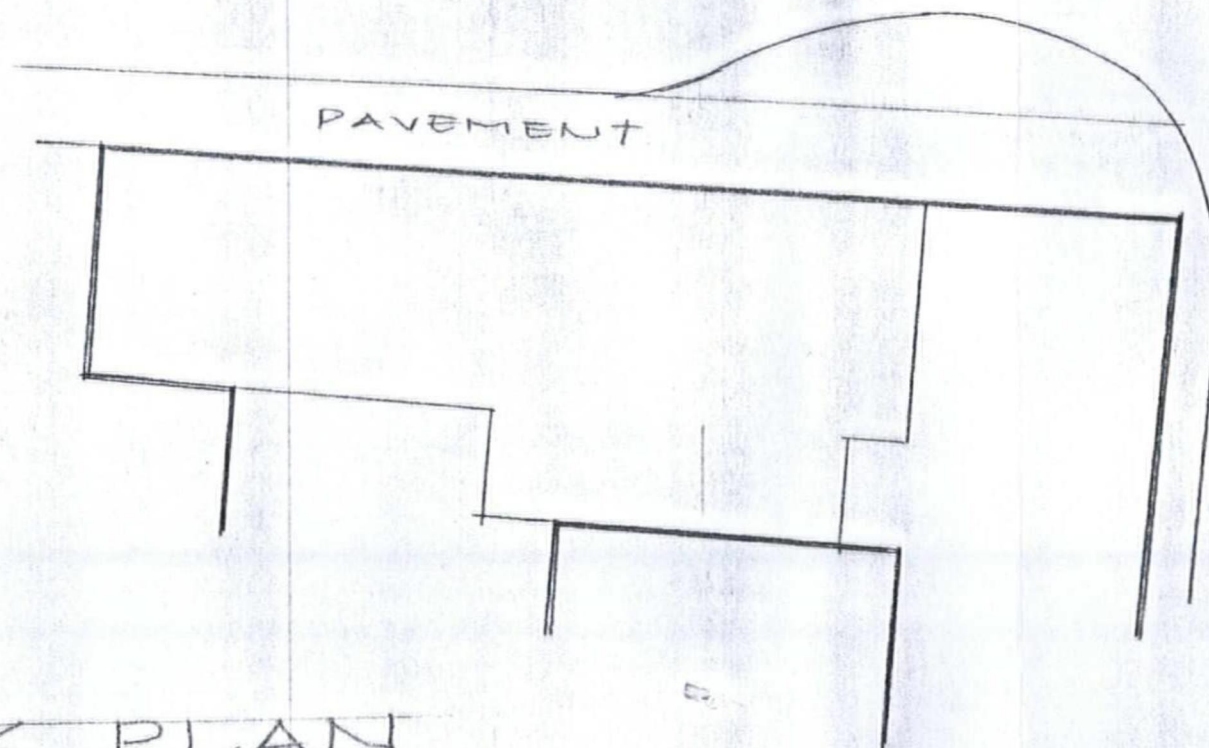

TOP CROSS

HIGH STREET

HEREFORDSHIRE COUNCIL
PLANNING SERVICES
DEVELOPMENT CONTROL

14 SEP 2016

To: _____
Ack'd: _____ File: _____

BLOCK PLAN

PROPOSED FLAT CONVERSION FOR MR. A. MACH,
4 THE SOUTHEND,
LEDBURY,
HEREFORDSHIRE.

SCALE 1:200
DATE SEPT. 2016
DRAWN BY EBJ

0m 5m 10m

dwg. no. TS16/5