



NC02/1497/F

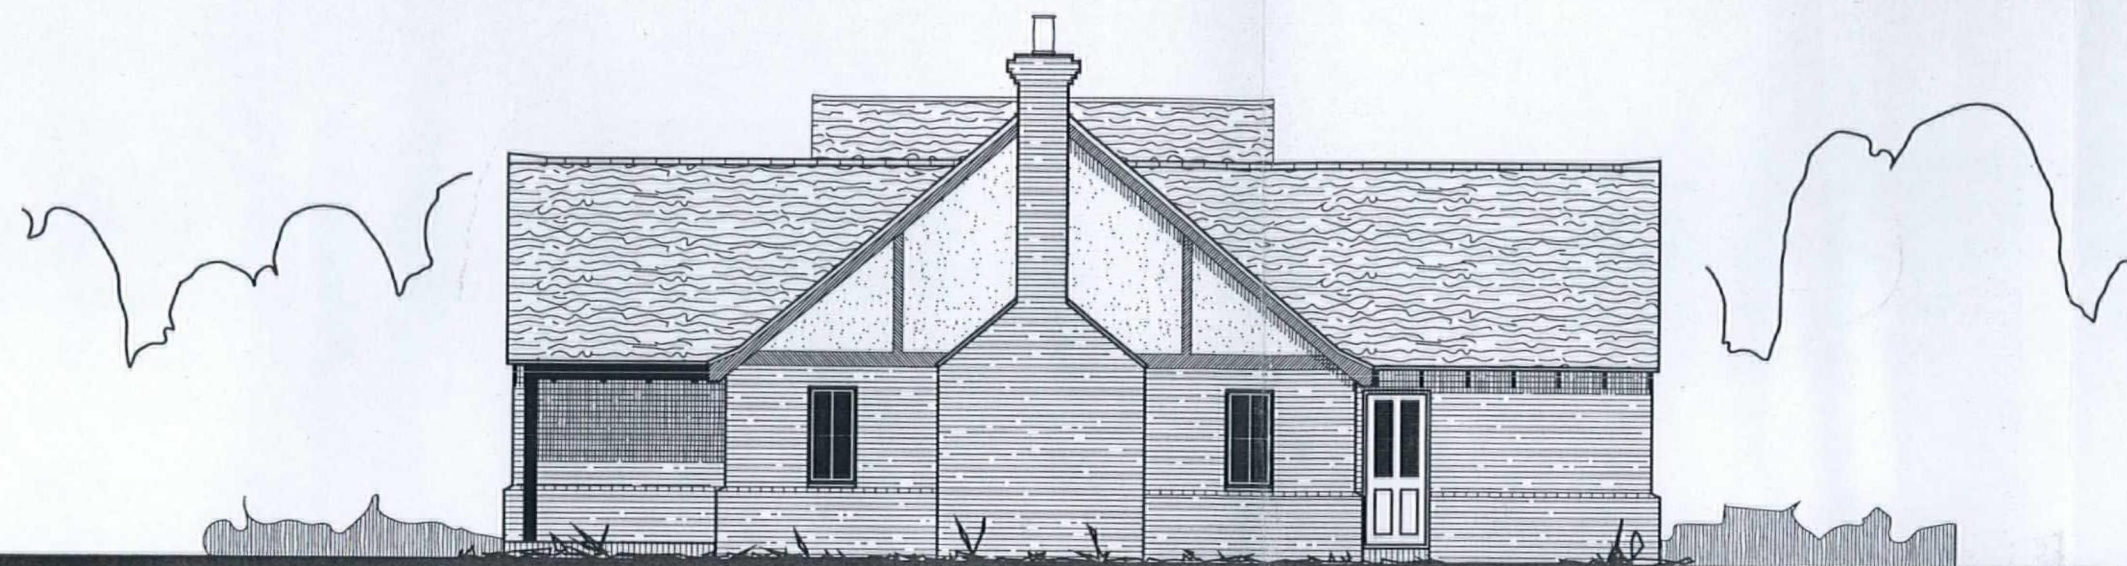

SIDE ELEVATION

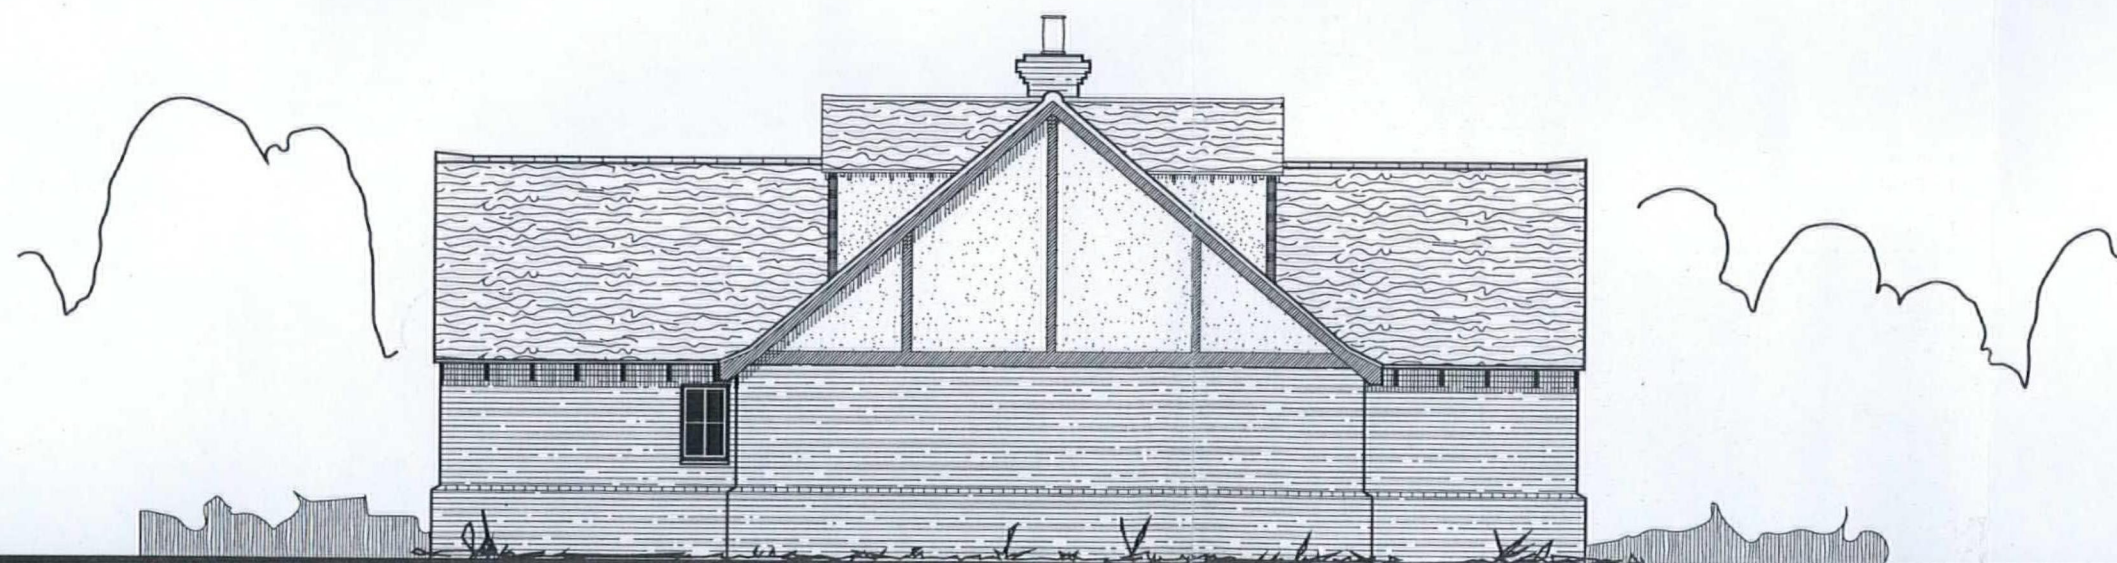

SIDE ELEVATION

Revisions:

Checked by: *** Date checked: *****

Title:
THORNTON

BUNGALOW

Handing:
LOUNGE RIGHT

Client Name:
MR & MRS ARCHER
HEREFORDSHIRE

Drawn By: MLD Date: 18 APR 2002

Scale: 1:100 Size: A3

Job No: 02-087 Type: E2 Rev: A

Drawing No: 4

This document is the copyright of Potton Ltd, and is made available on the express condition that it shall not be used in connection with the erection of any building or the production of any components for such a building unless the building to be erected or the components are supplied by Potton Ltd.

© Potton Ltd.
(Formerly Potton Timber Engineering Co.Ltd)

THE
Bungalow
COMPANY

The Bungalow Company
Wyboston Lakes, Great North Road
Beds MK44 3BA
Tel No 4014901 401491

HEREFORDSHIRE COUNCIL
NC02/1497/F
APPROVED
UNDER TOWN &
COUNTRY PLANNING ACT
DECISION
DATE 4/1/02

HEREFORDSHIRE COUNCIL
PLANNING SERVICES
DEVELOPMENT CONTROL
15 MAY 2002
To
Ack d..... File.....

