
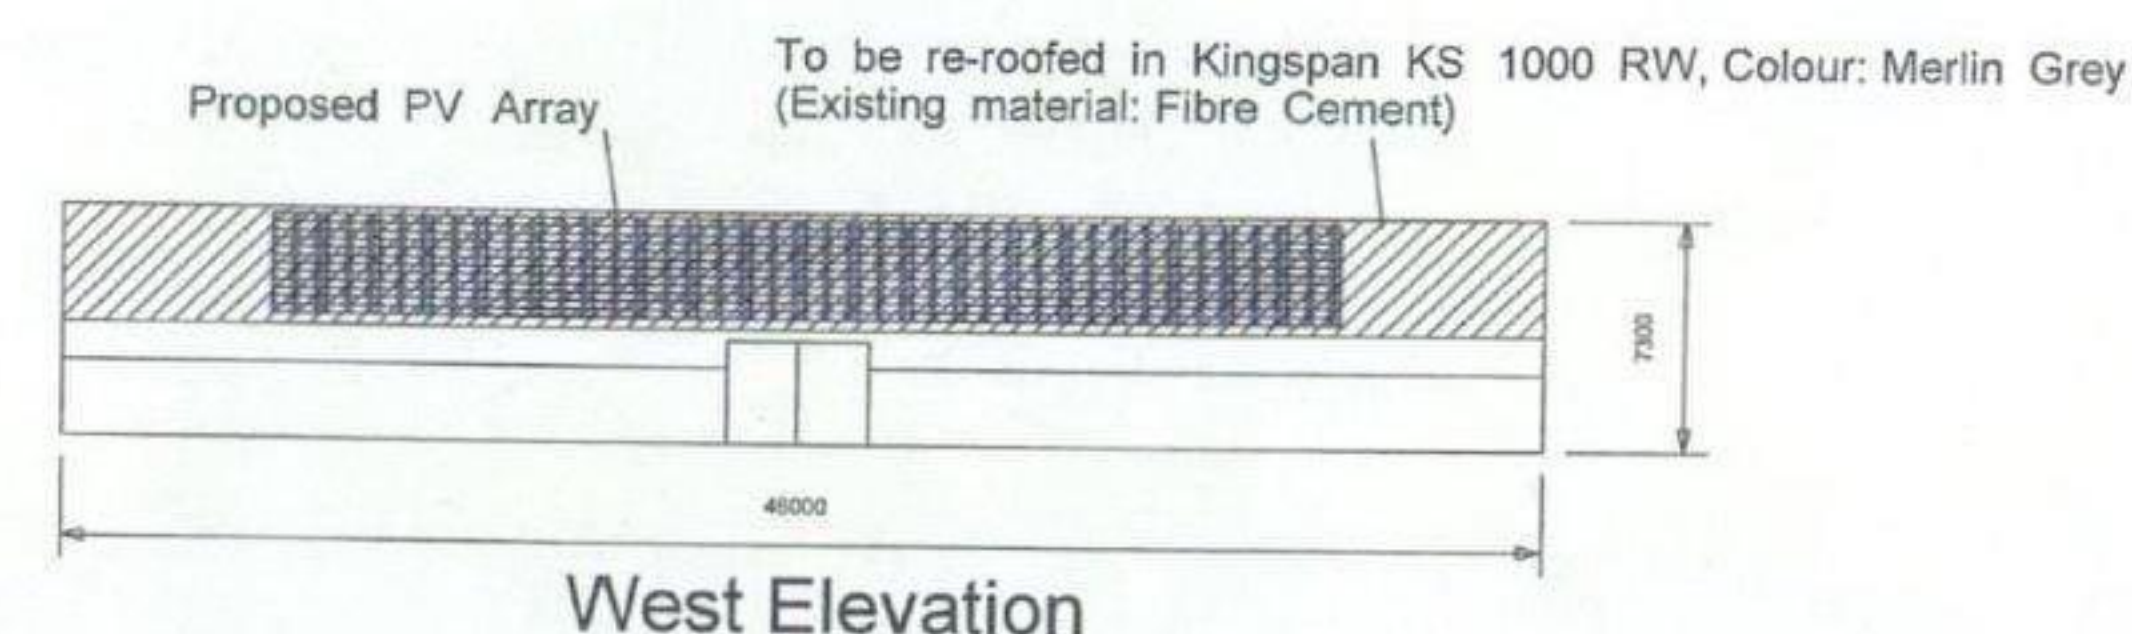
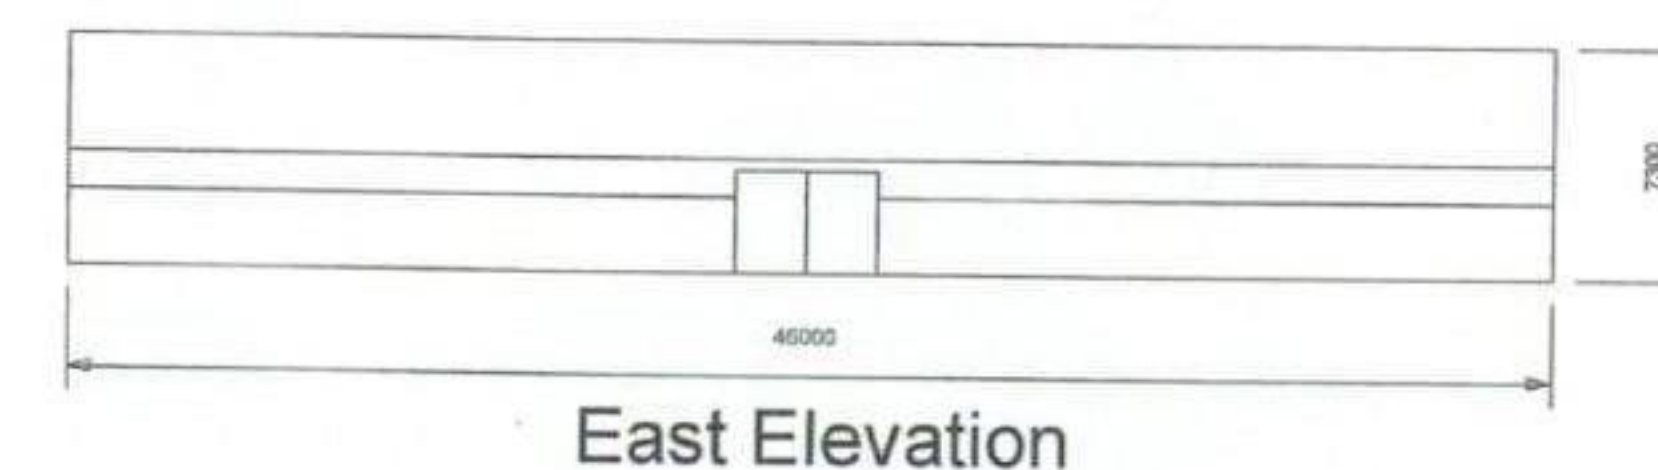
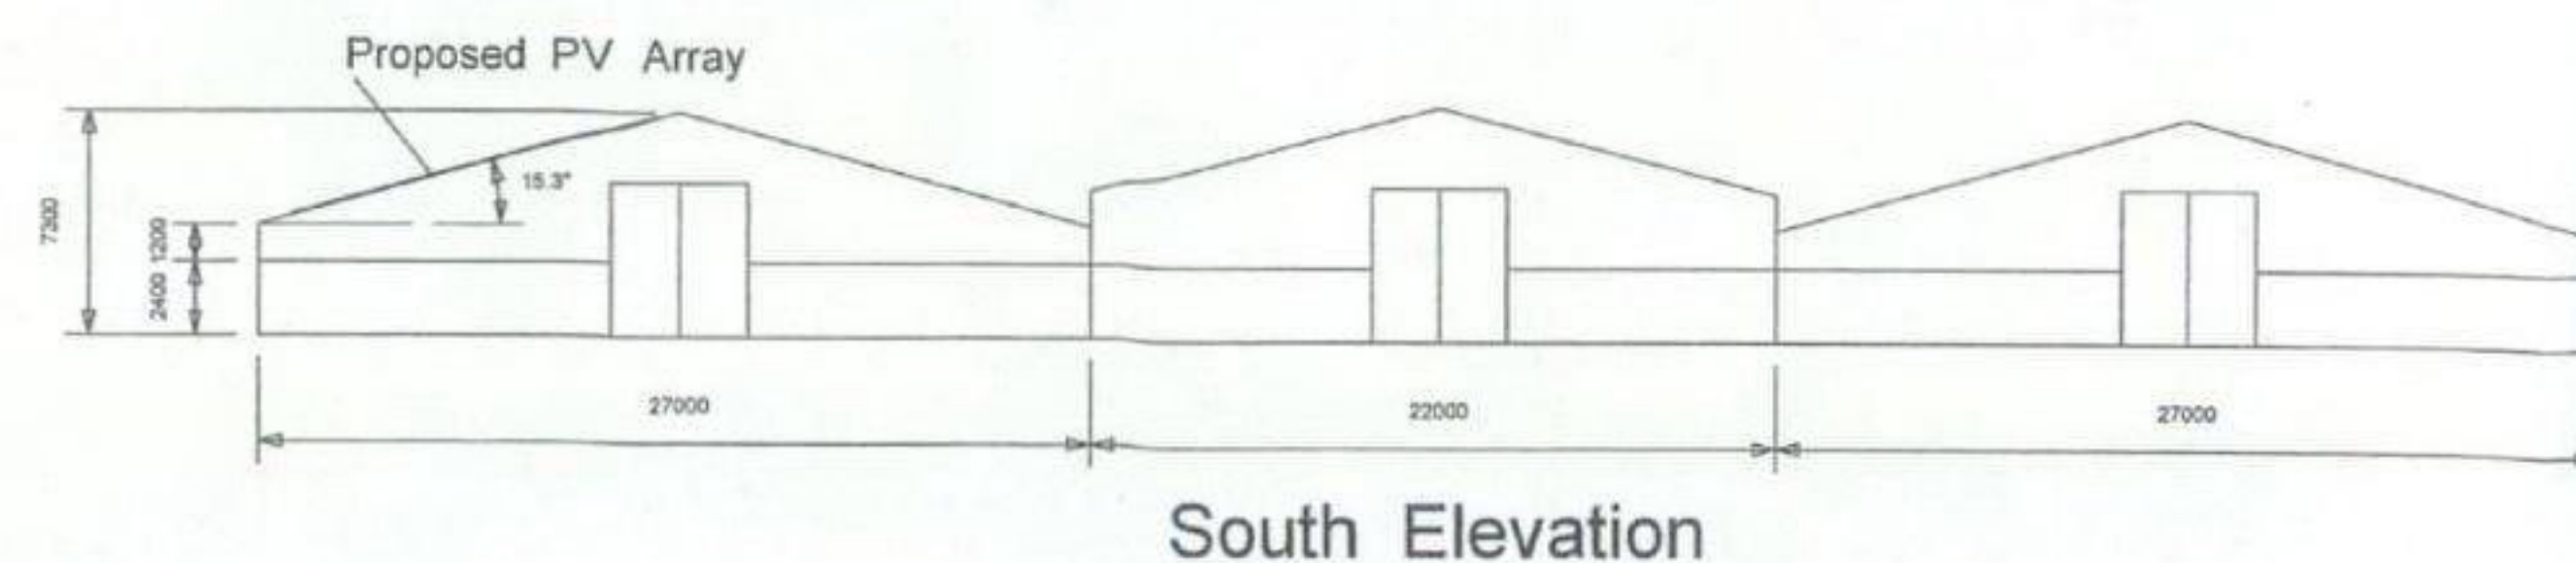


N / 110776 / F

To be re-roofed in Kingspan KS 1000 RW, Colour: Merlin Grey
(Existing material: Fibre Cement)

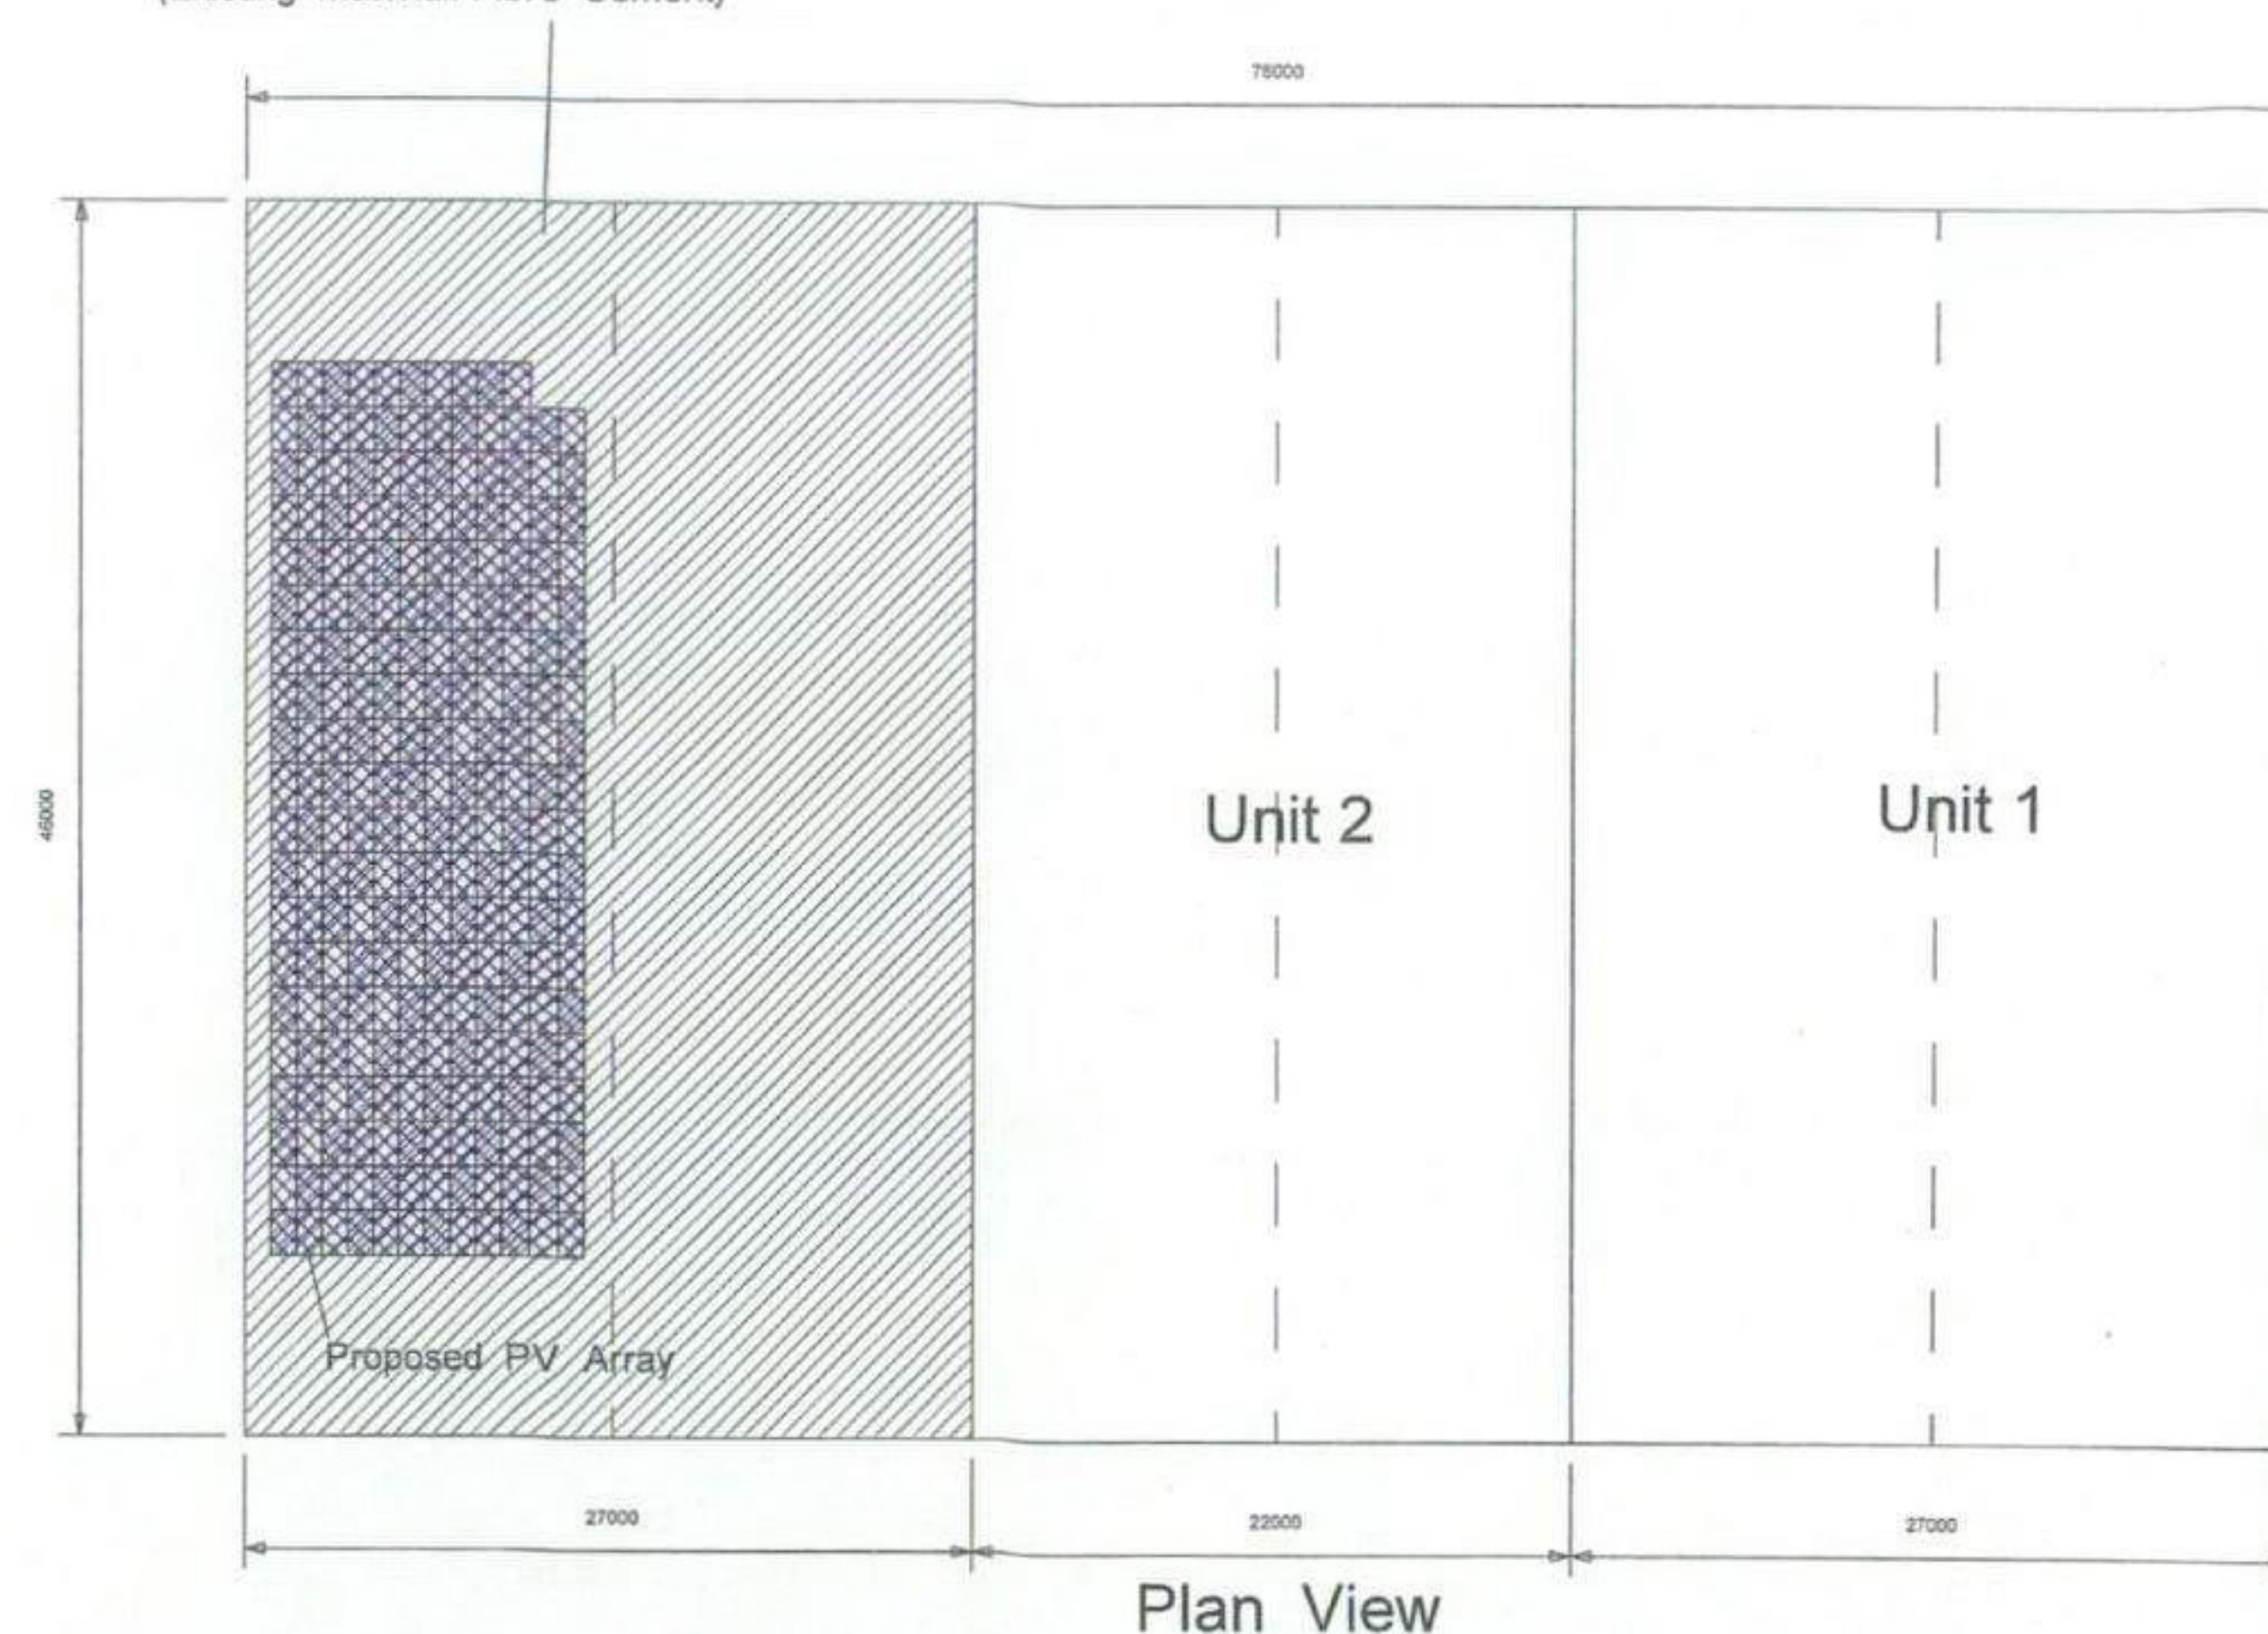

FORC COUNCIL
PLANNING SERVICES
25 MAR 2011
To: _____
Ack'd: _____ File: _____

Client: Julian Morgan
Address: Leadon Court Farm, Ledbury,
Herefordshire, HR8 1HT
System Size: 49.98 kWp
Module Type: Moser Baer MBPV-CAAP - 210Wp
Number of Modules: 238

Scale: 1:500 @ A3 (Dimensions in mm)
Drawn By: TPM
Date: 22/03/2011
Orientation: 22 Degrees East of South
Inclination: 15.3 Degrees
Module Dimensions: 1661 x 991 x 40 mm

7Y Energy
Wharton Court
Leominster
Herefordshire
HR6 0NX
01568 610077