


SITE LOCATION PLAN TAKEN FROM
DCCW 2008/1304/F (081253/F),

~~NOT PART OF APPLICATION~~

S / 111837 / F

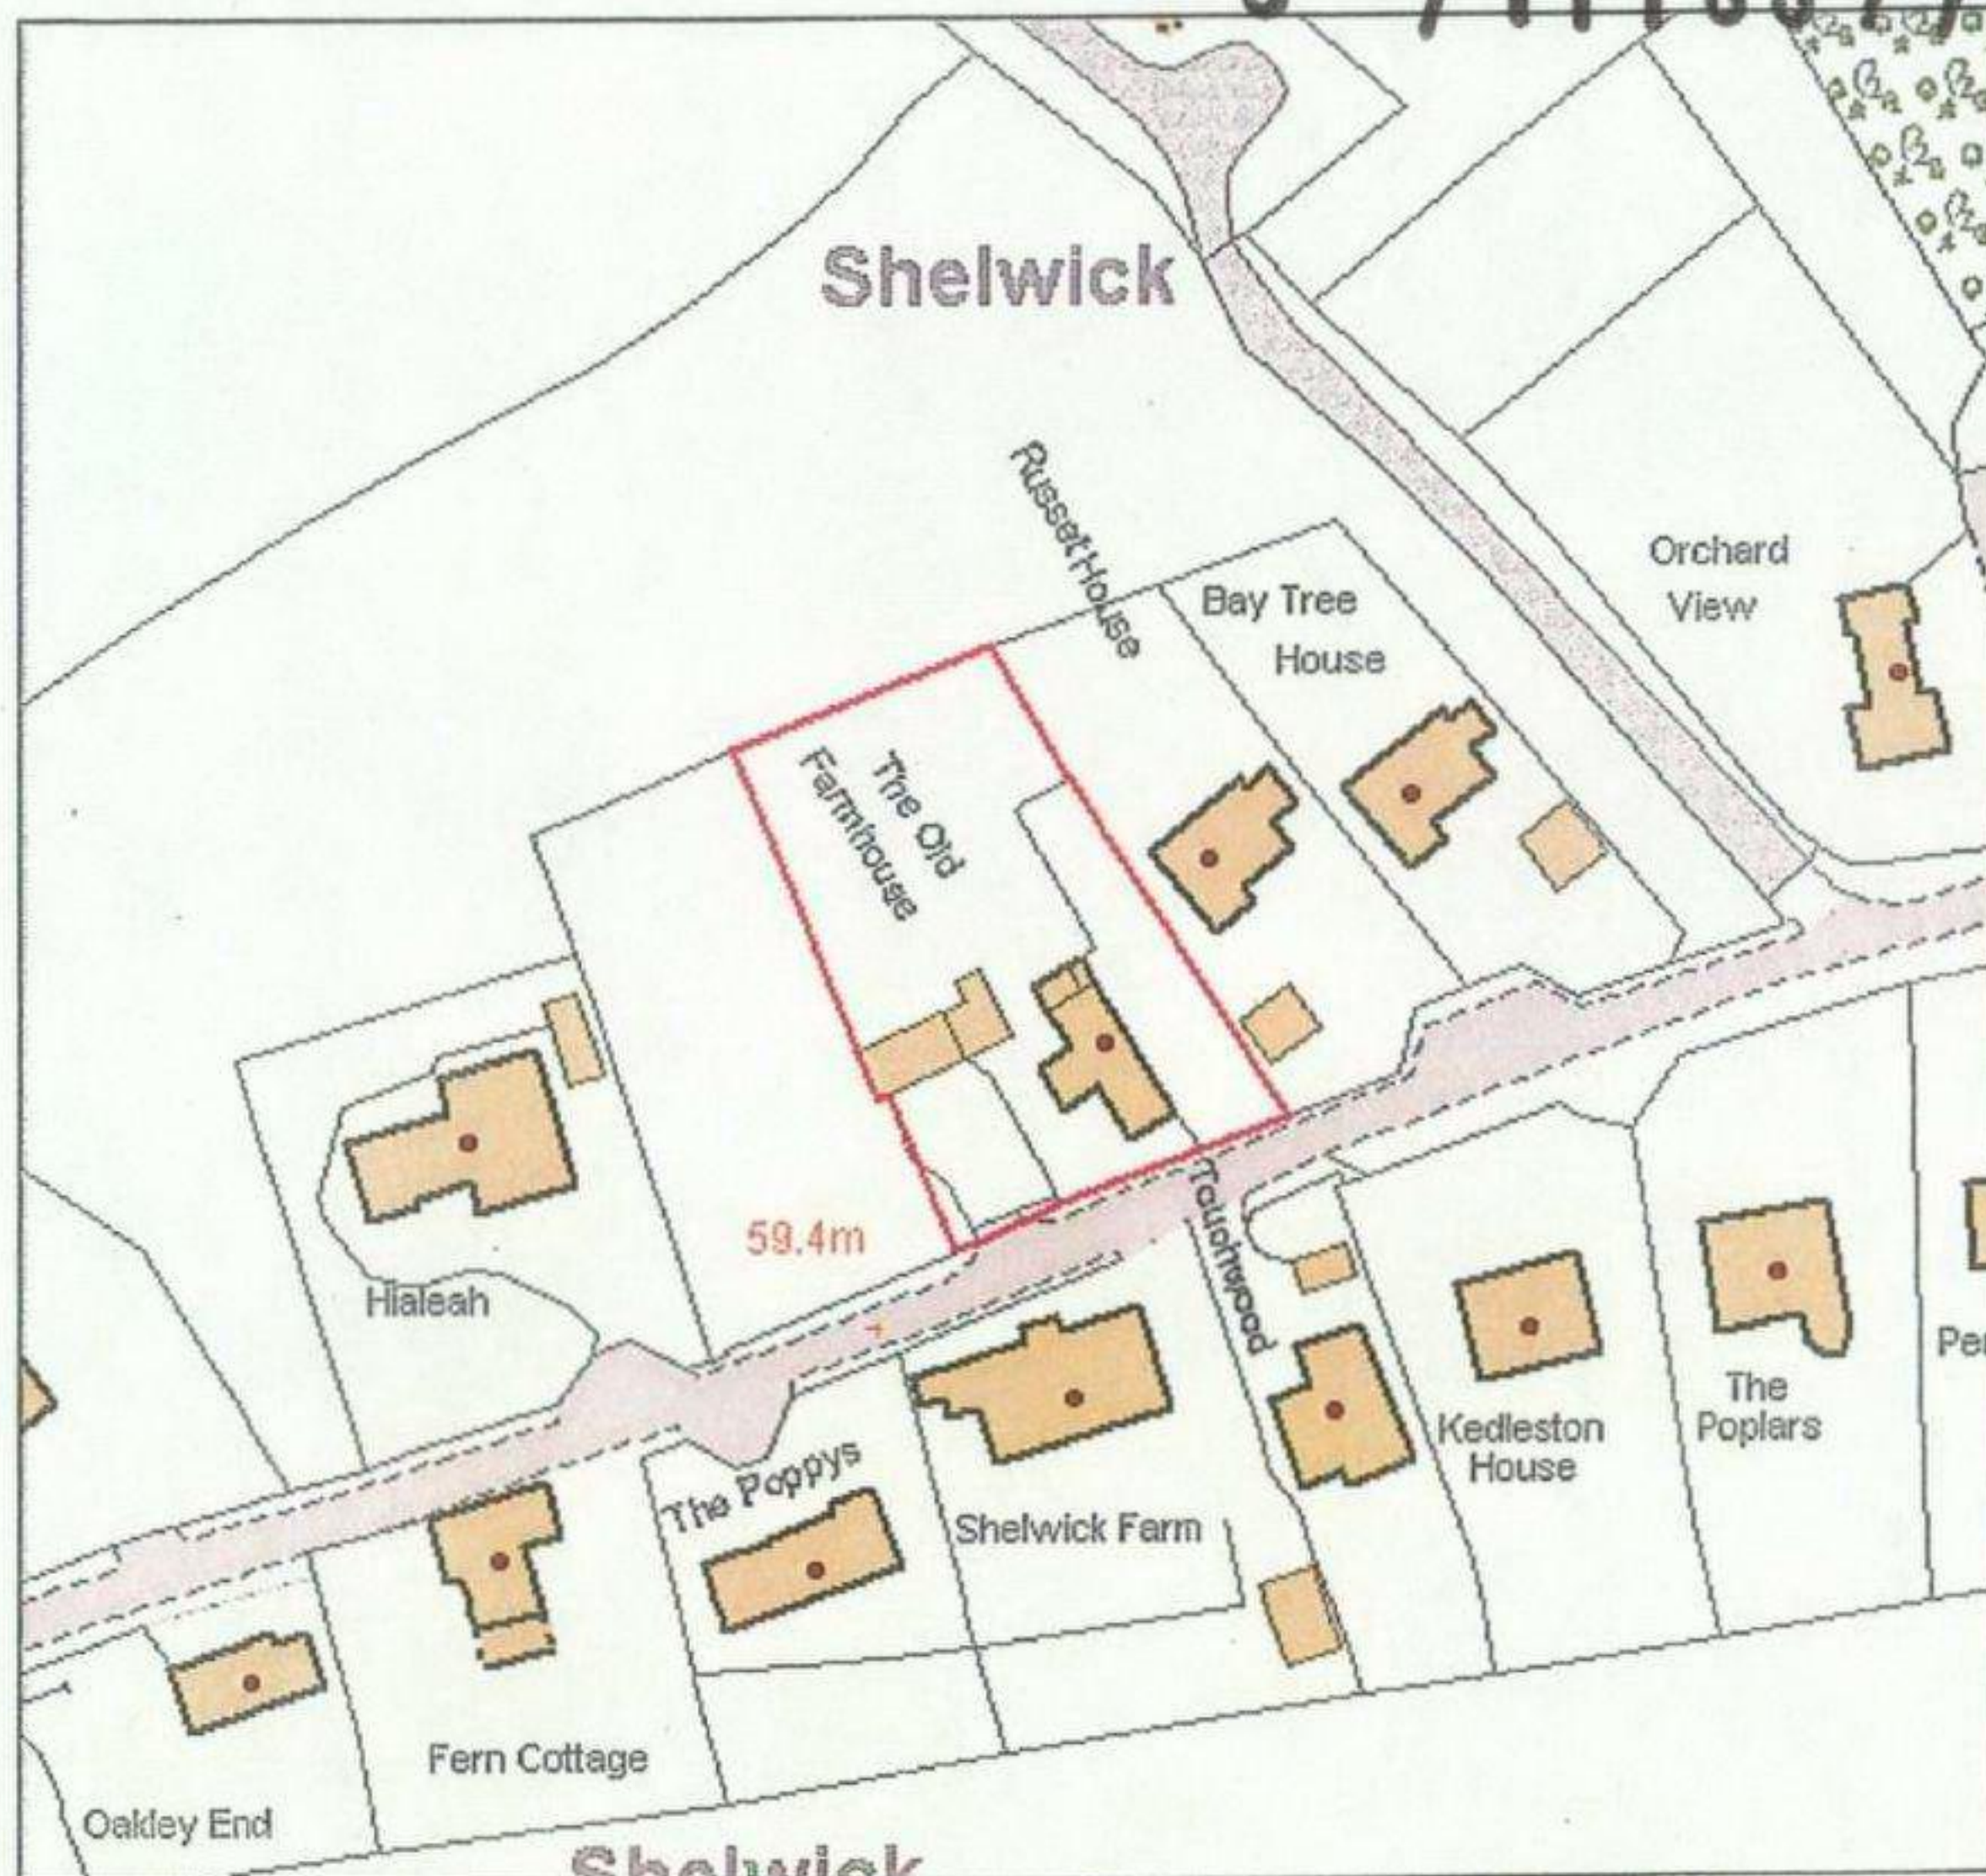

Scale 1:1250

This material has been reproduced from Ordnance Survey digital map data with the permission of the controller of Her Majesty's Stationery Office, © Crown Copyright.