


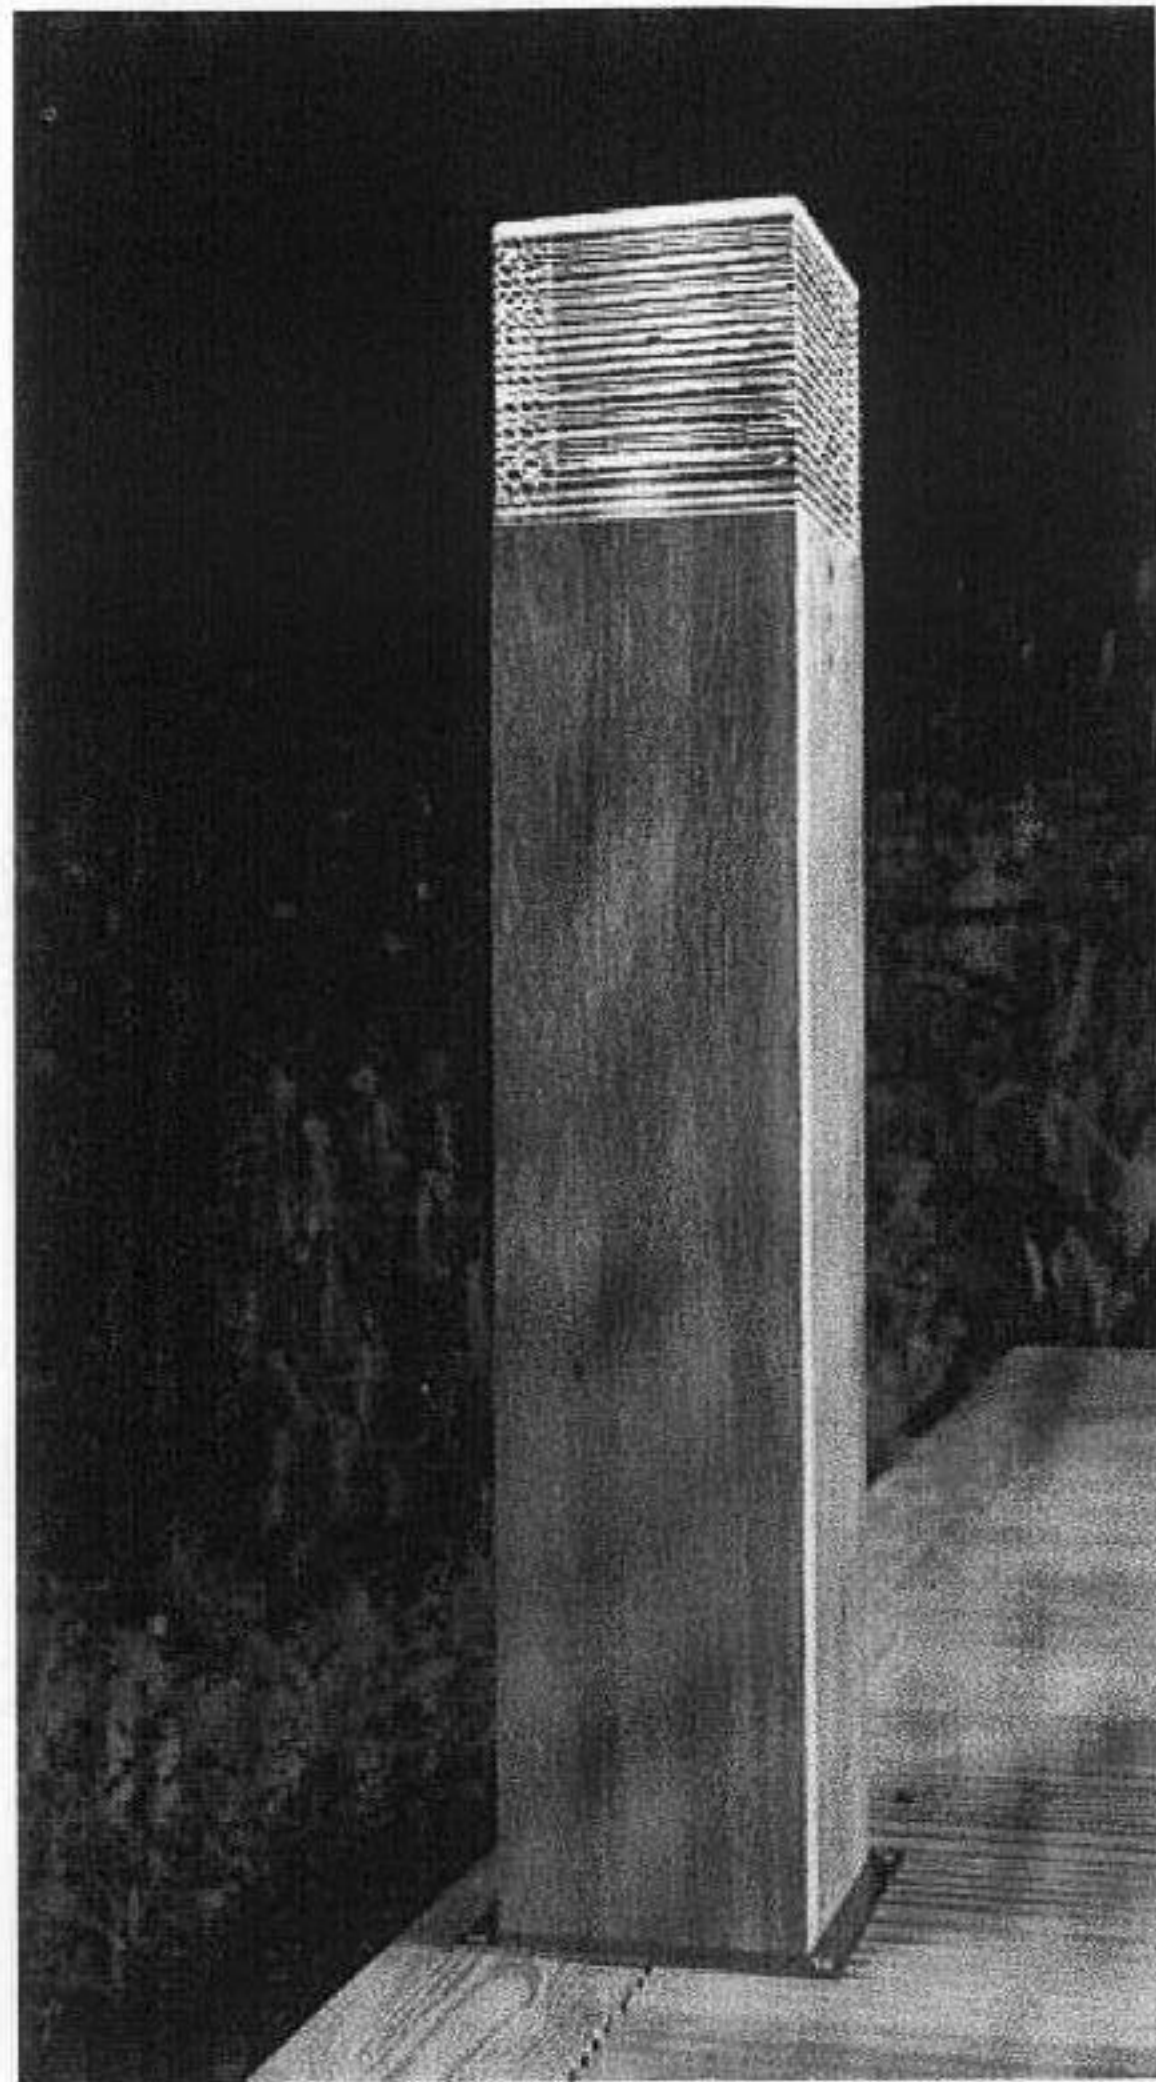


Bollard Light GCG 3

Laminated glass block mounted on a base of Oak


Dimensions:

Light Cube: 132 x 132 x 132
 Wooden Base: 608 x 132 x 132
 Base Plate: 165 x 165
 Overall Height: 740

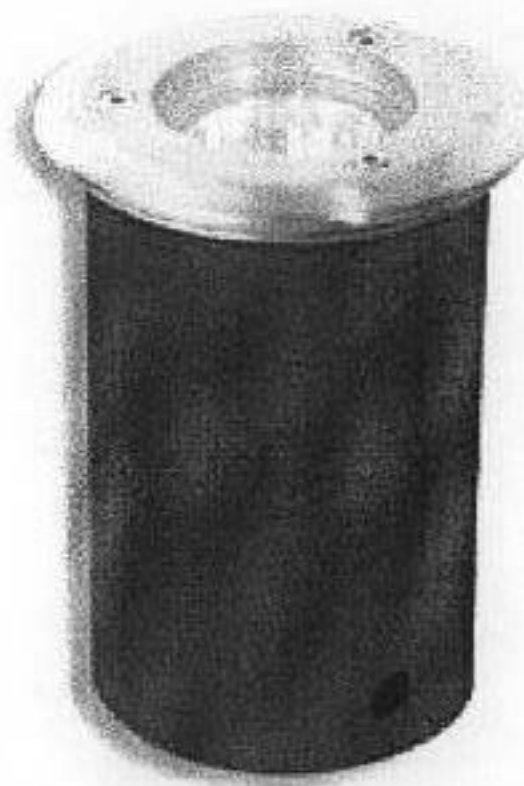

GROUND RECESSED LIGHTS

STAINLESS STEEL IP65 FIXED RECESSED
 HALOGEN WALKOVER LIGHT

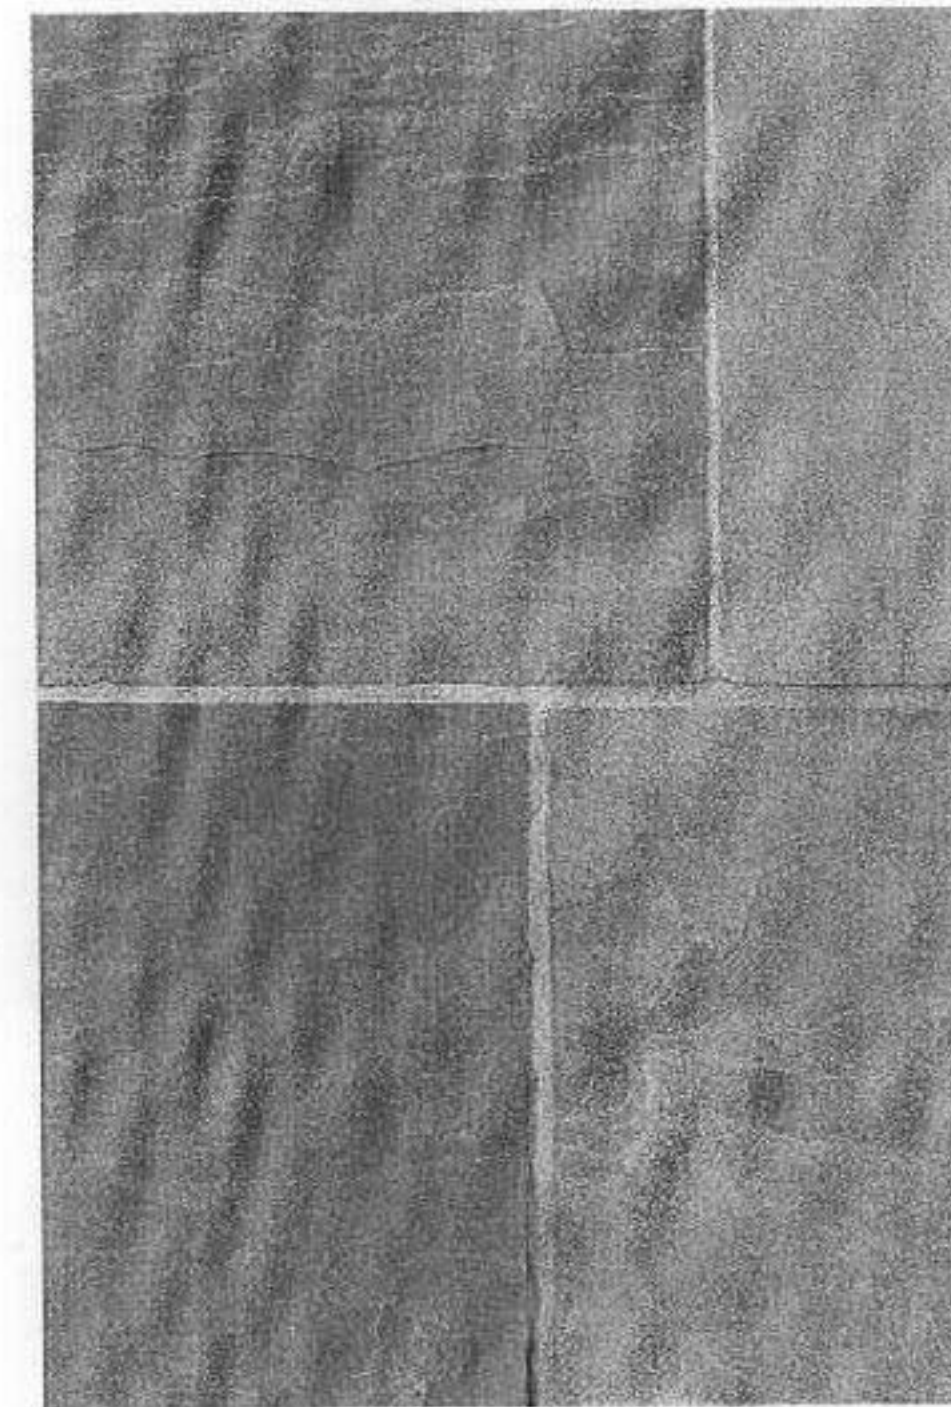

HEREFORDSHIRE SANDSTONE PAVING

Individually hand dressed stones to size giving a
 natural texture

SW08/0377/L

1. Do not scale off this drawing.
2. Any discrepancies to be referred to the Architect.
3. This drawing is to be read in conjunction with all relevant Specifications and other drawings issued by the Architect. Structural Engineer and other Specialists.
4. This drawing is copyright and is not to be reproduced.

A027'13.04'07.08

JOB NUMBER CLASSIFICATION DRAWING NUMBER

CLIENT | ST PETER'S PCC TITLE | PROPOSED EXTERNAL WORKS MATERIALS & FITTINGS
 SCALE | NTS DRAWN BY | AUC DATE | 21/01/2008

communion
 WHERE SPACE, DESIGN & PEOPLE MEET

+44 (0)7861 258530 - Studio 1 Shelwick, Hereford, HR1 3AW
 alex@communiondesign.com - www.comuniondesign.com