


OUTLINE IWI STATEGY - TBC

Thickness noted covers overall build-up including finishes. Varies +/- 10mm. IWI continous from FFL to CL with the exception of LVL 01/03, refer to section drawings.




150mm IWI - basement

IWI details have been carefully considered for each space to minimise heritage impact.

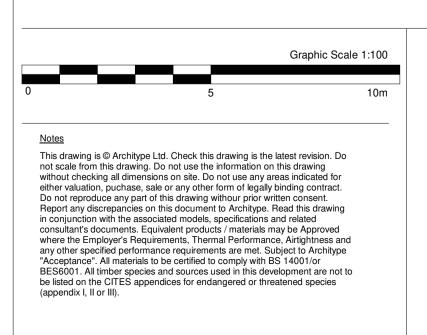

NOTE : The information contained on this drawing is intended to reflect the desired architectural intent. The Contractor should check all site dimensions and will be responsible for developing this information into a technical design solution that meets all necessary standards and then submitting to the Employers Agent and Design Advisor for approval prior to construction.

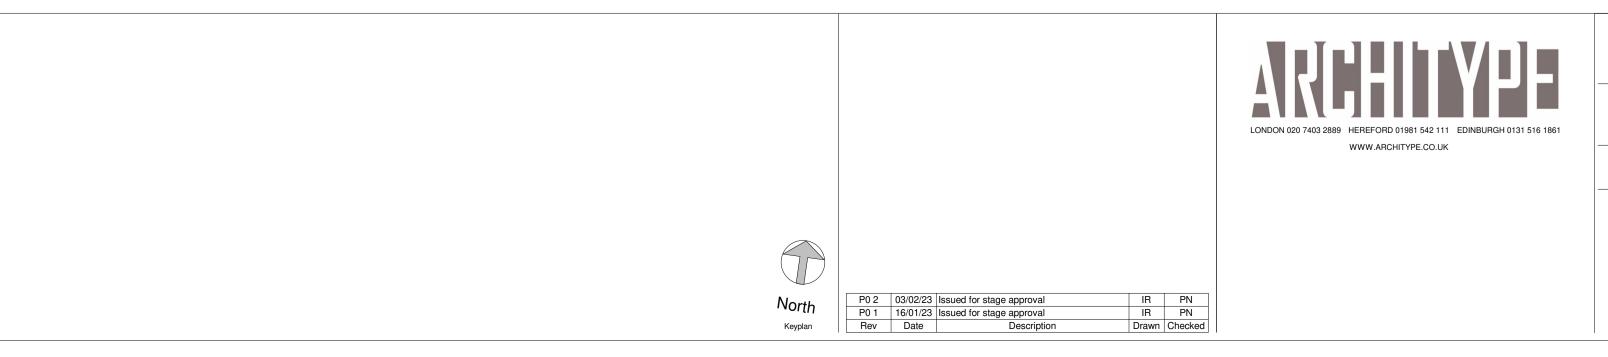

Project Hereford Museum and Art Gallery Client

Herefordshire Council Drawing Title

Proposed Fifth Floor Plan

