




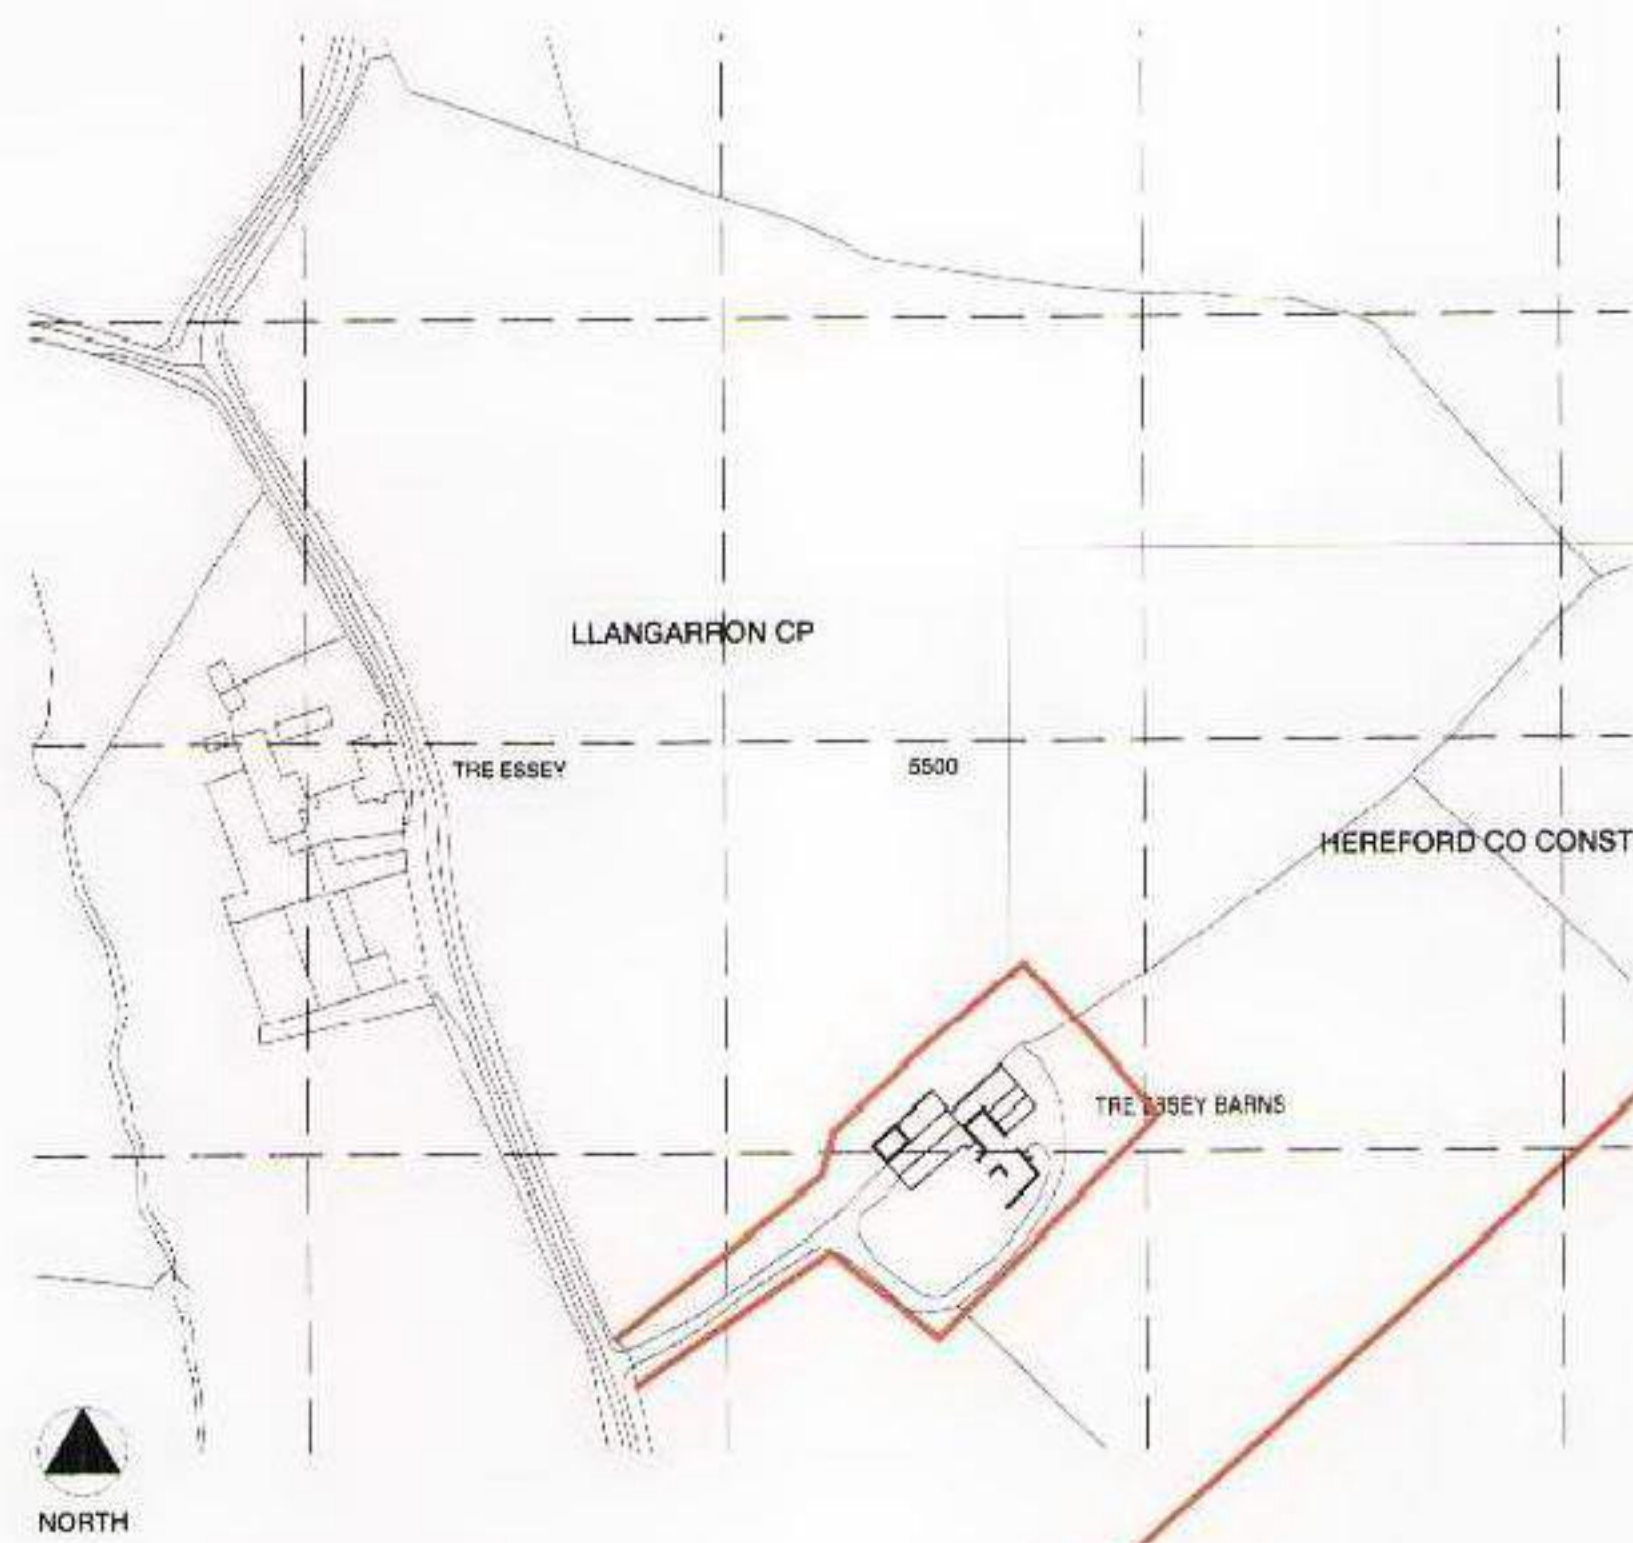


APPLICATION AREA OUTLINED IN RED.
VISIBILITY SPLAY TO SUIT
HIGHWAY AUTHORITY REQUIREMENTS


SITE LOCATION PLAN Scale 1:2500

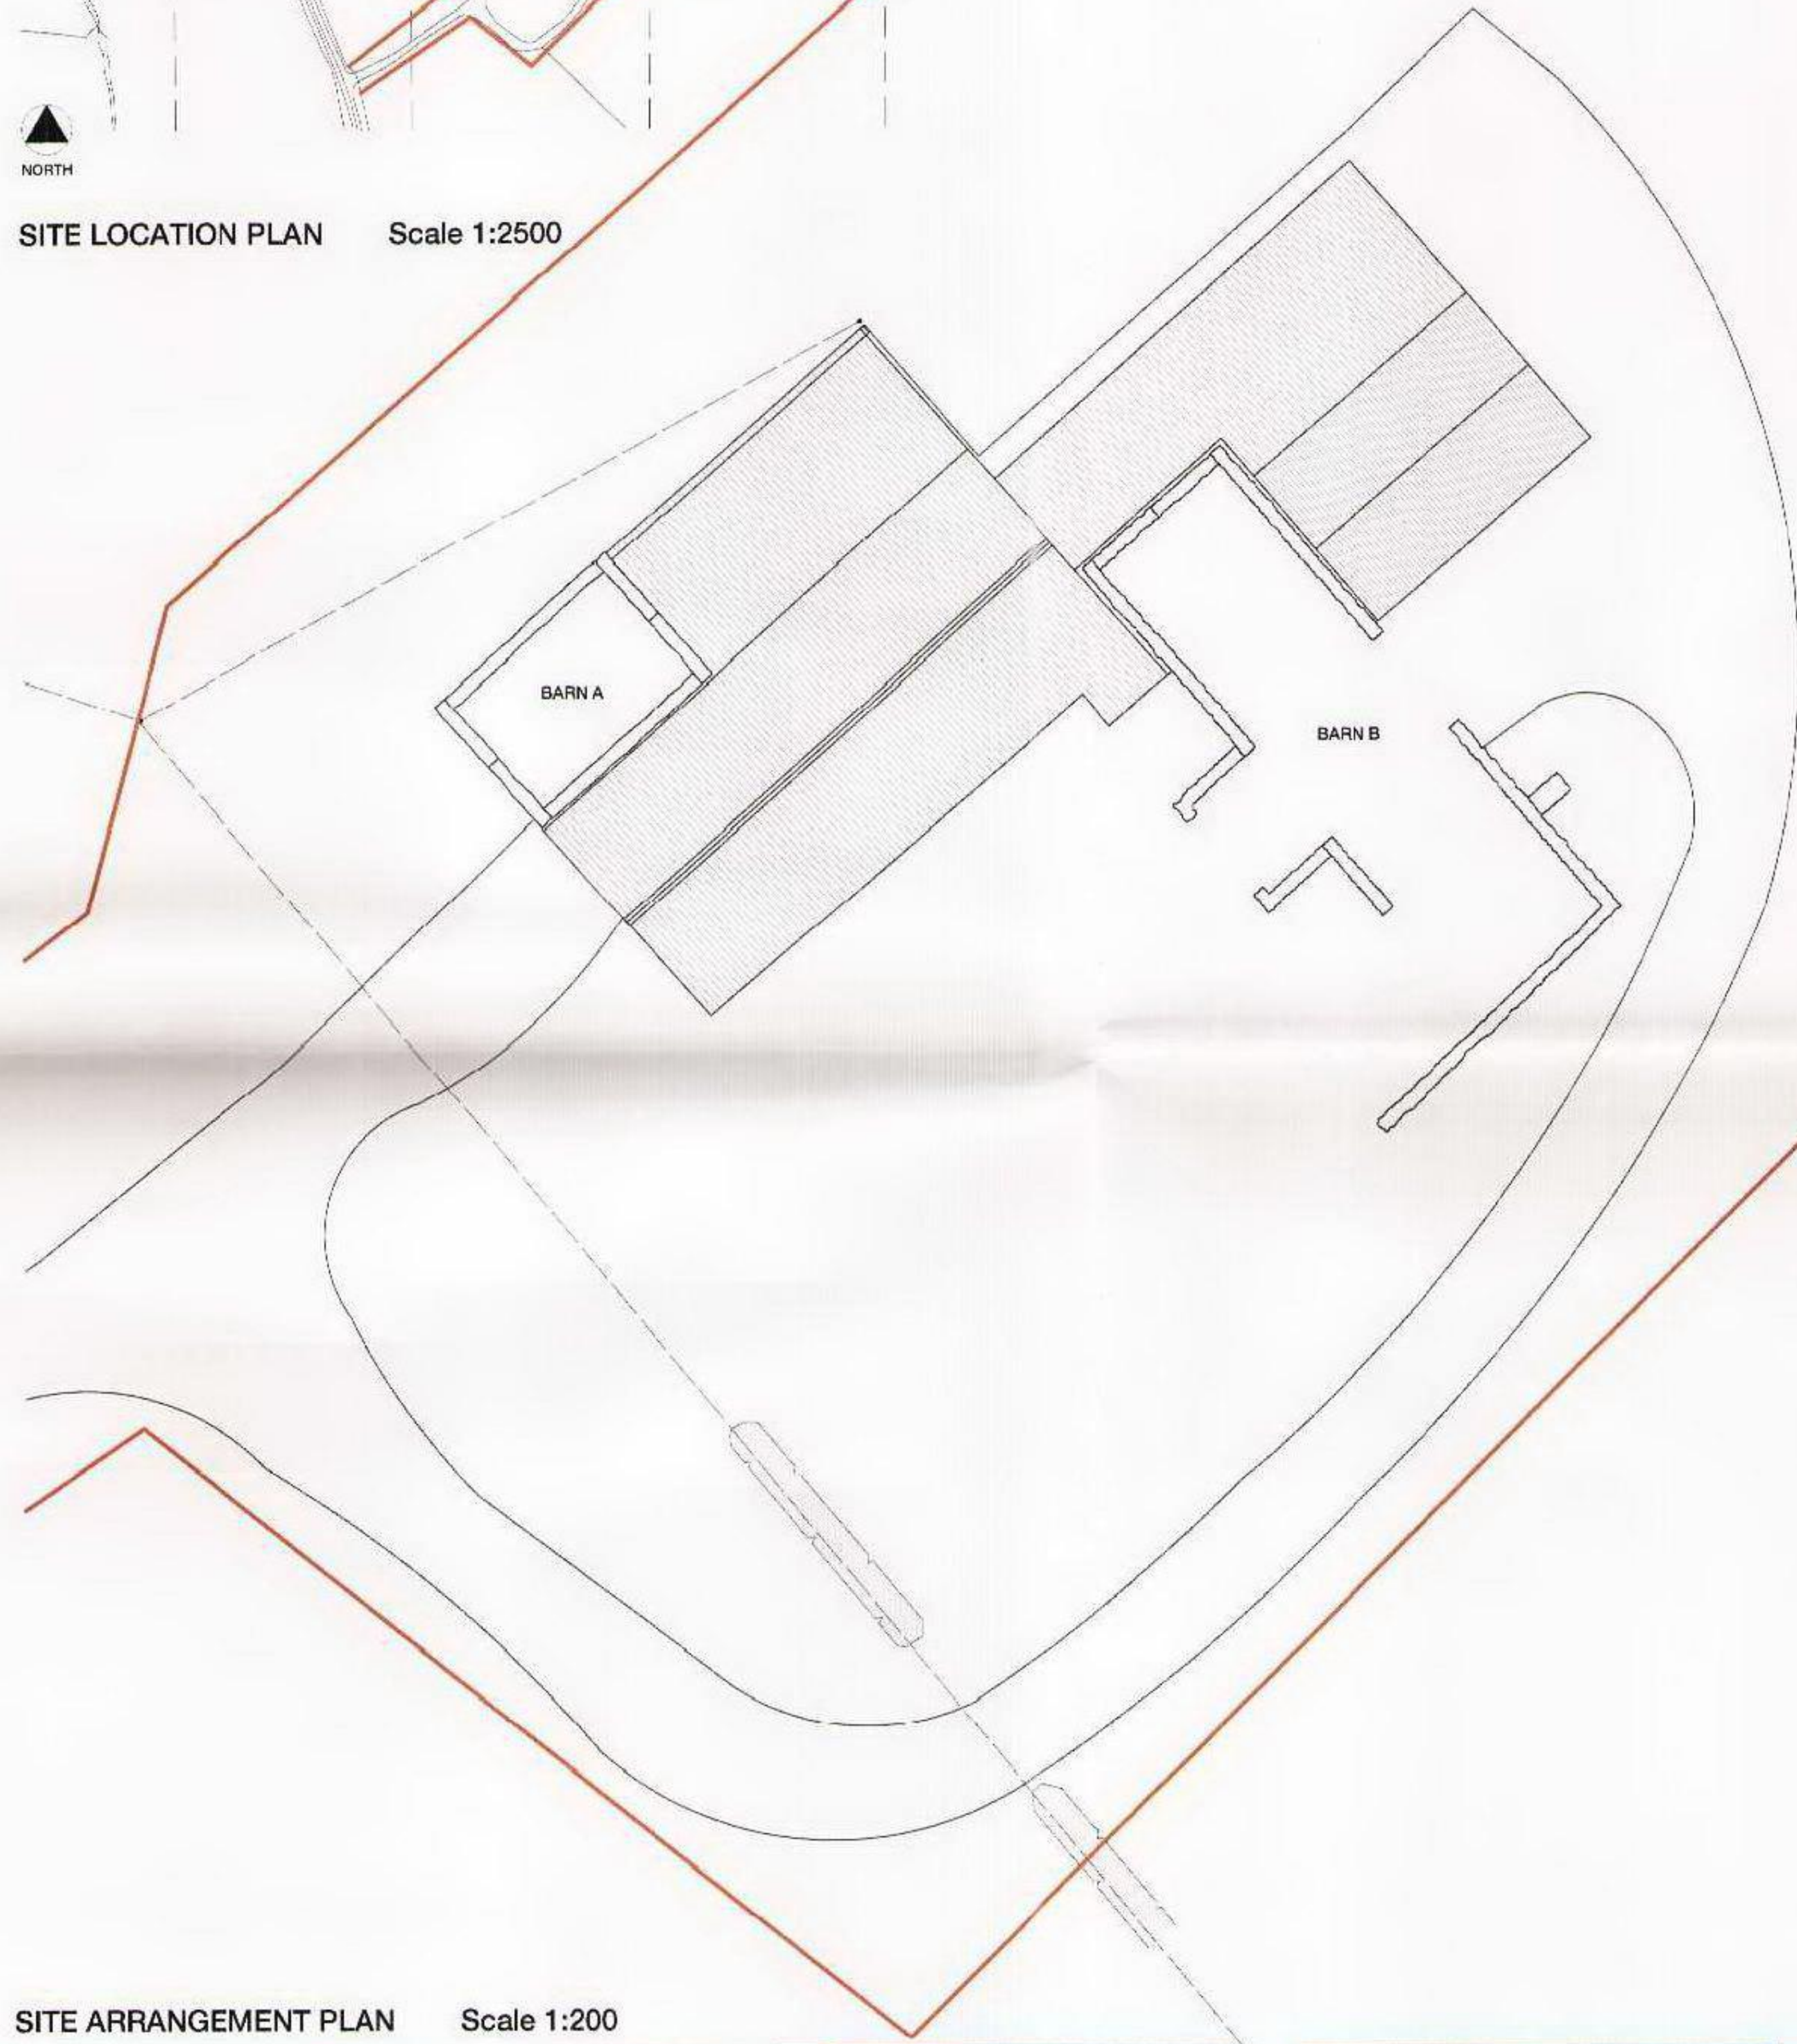


SITE ARRANGEMENT PLAN Scale 1:200

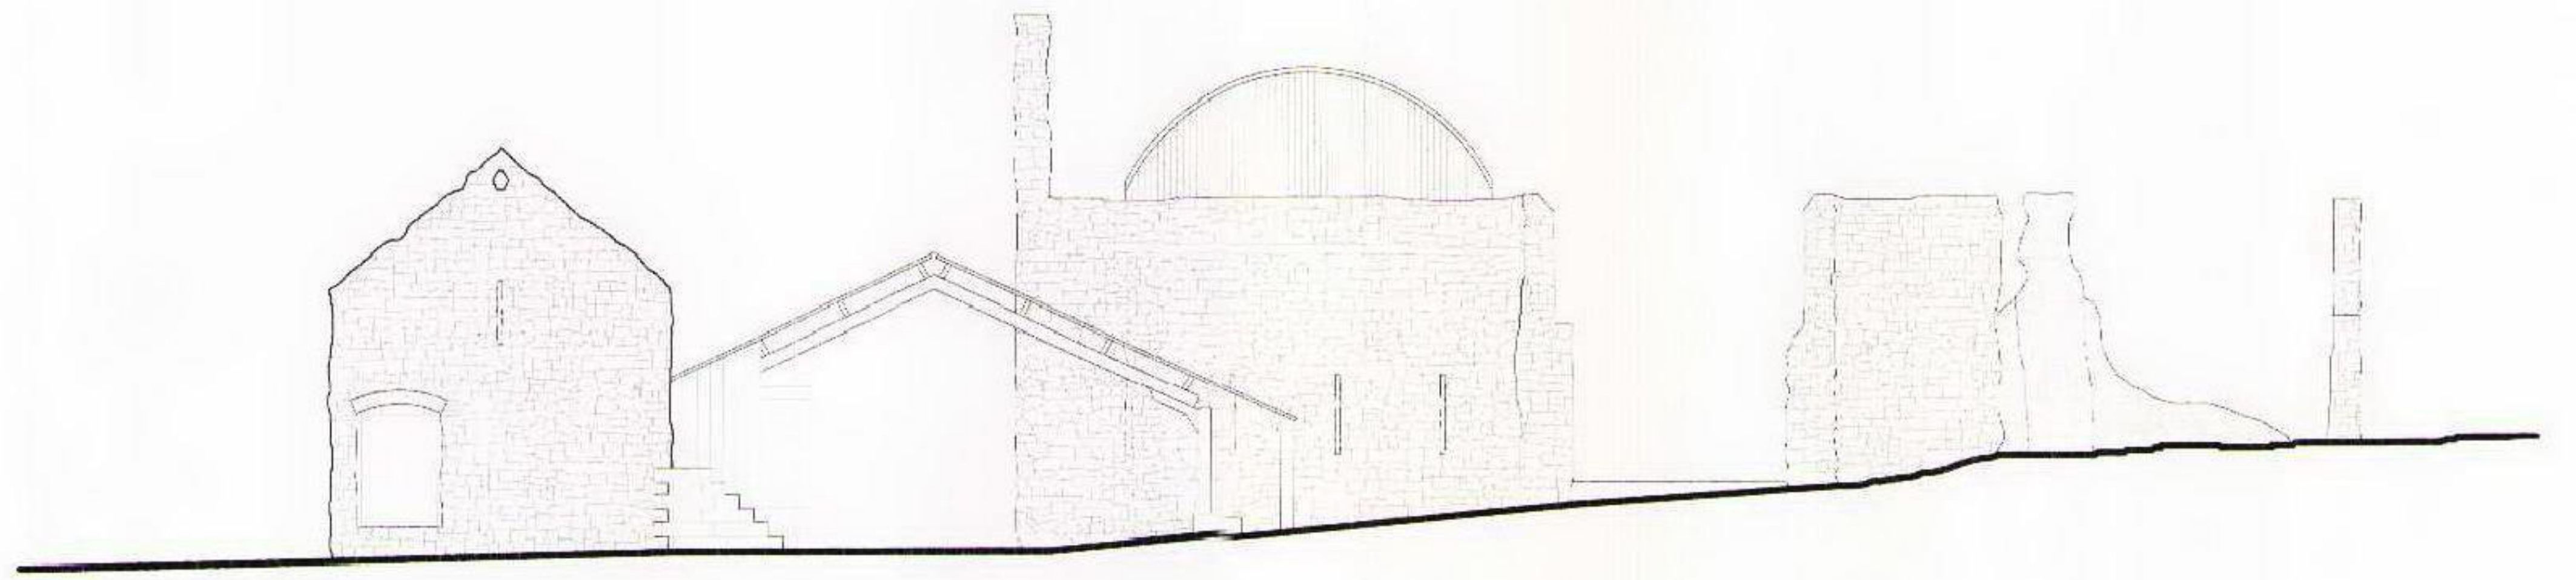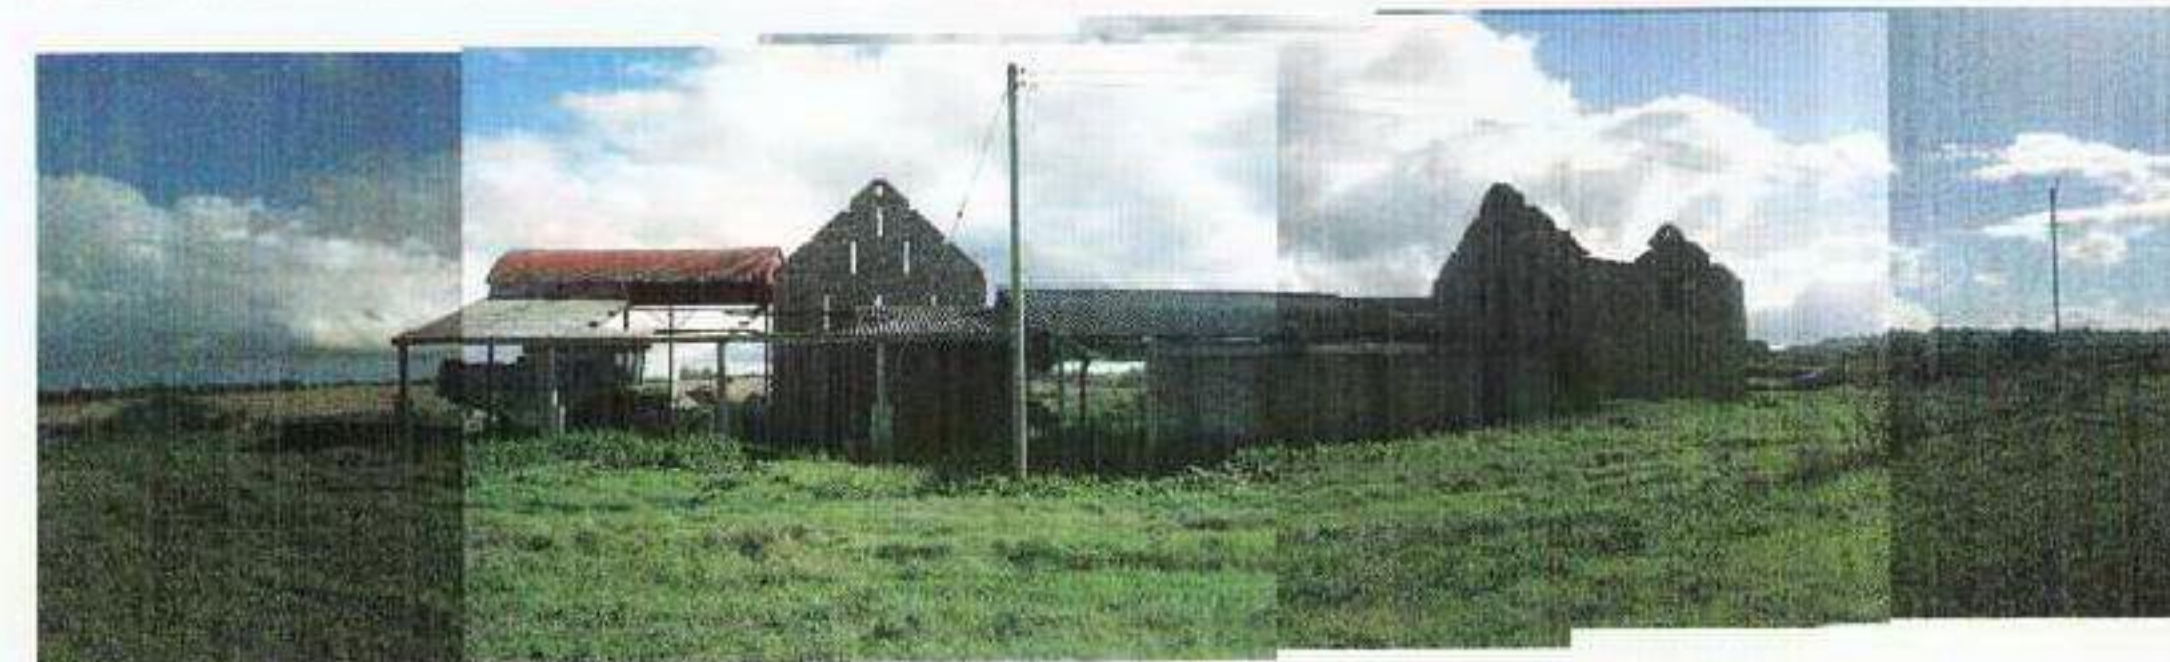


EXISTING ELEVATION FACING SOUTH - WEST Scale 1:100

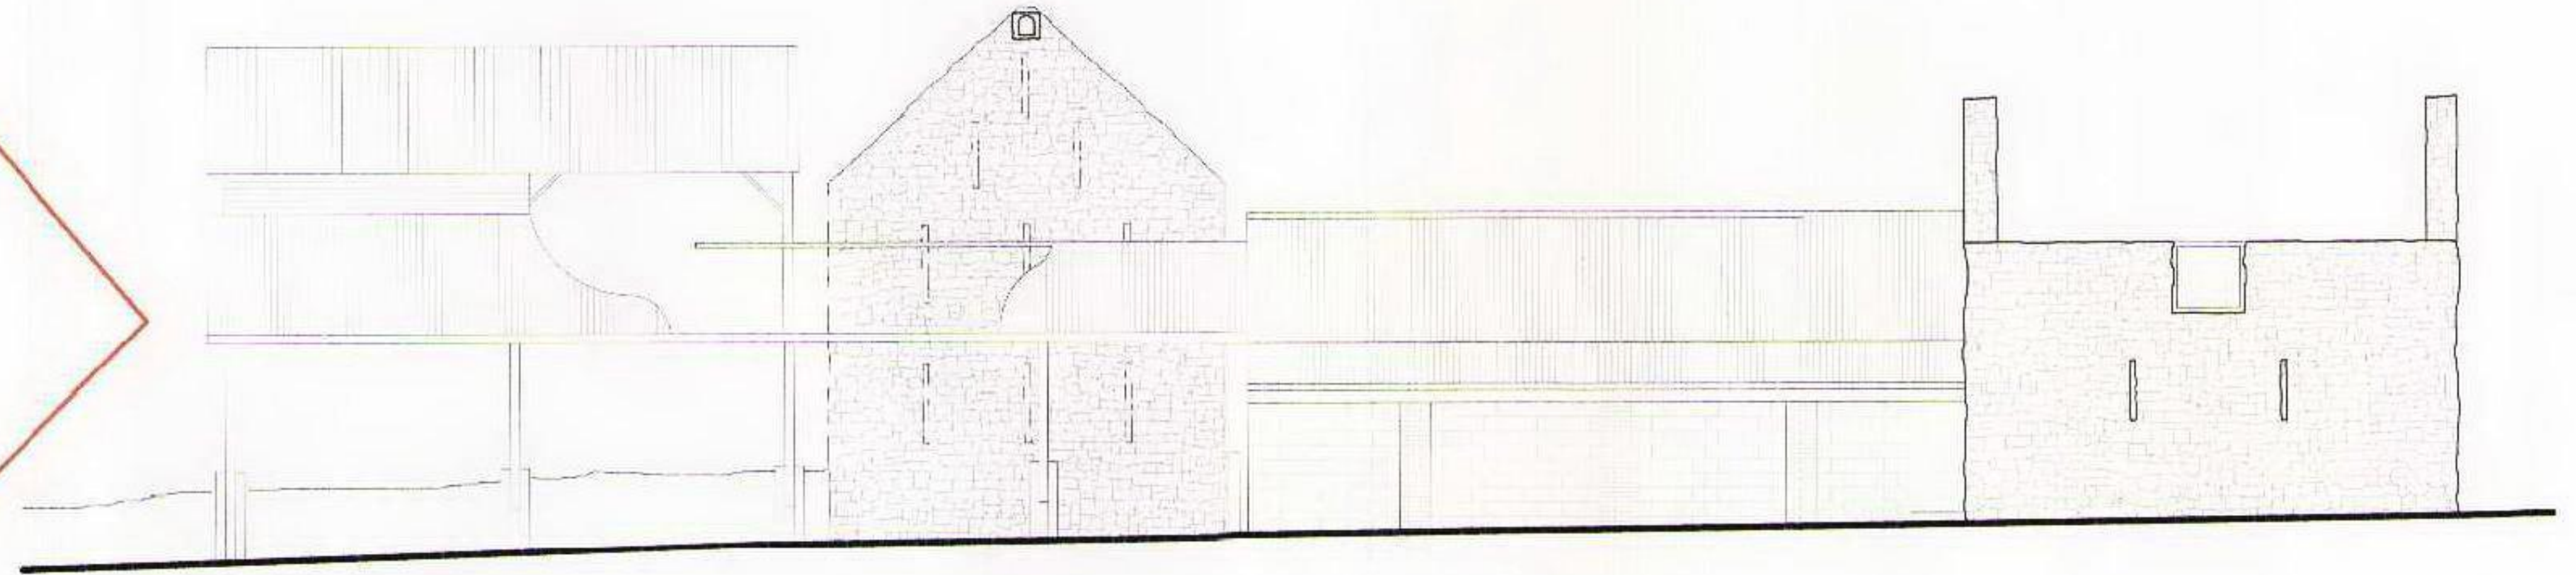

EXISTING ELEVATION FACING NORTH - EAST Scale 1:100

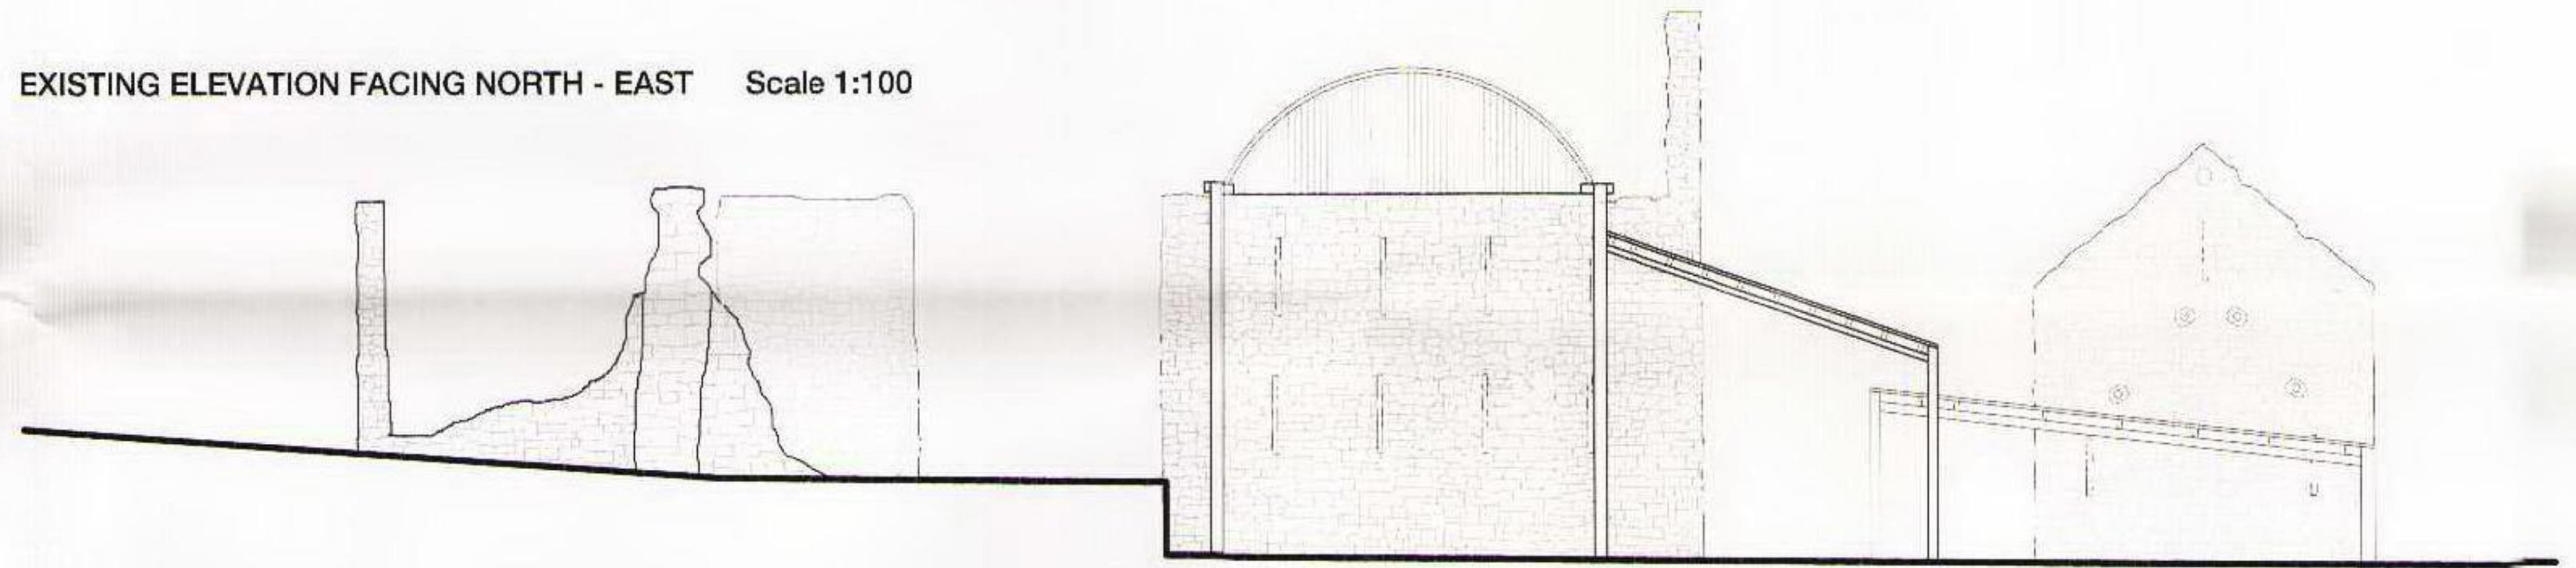

EXISTING ELEVATION FACING NORTH - WEST Scale 1:100

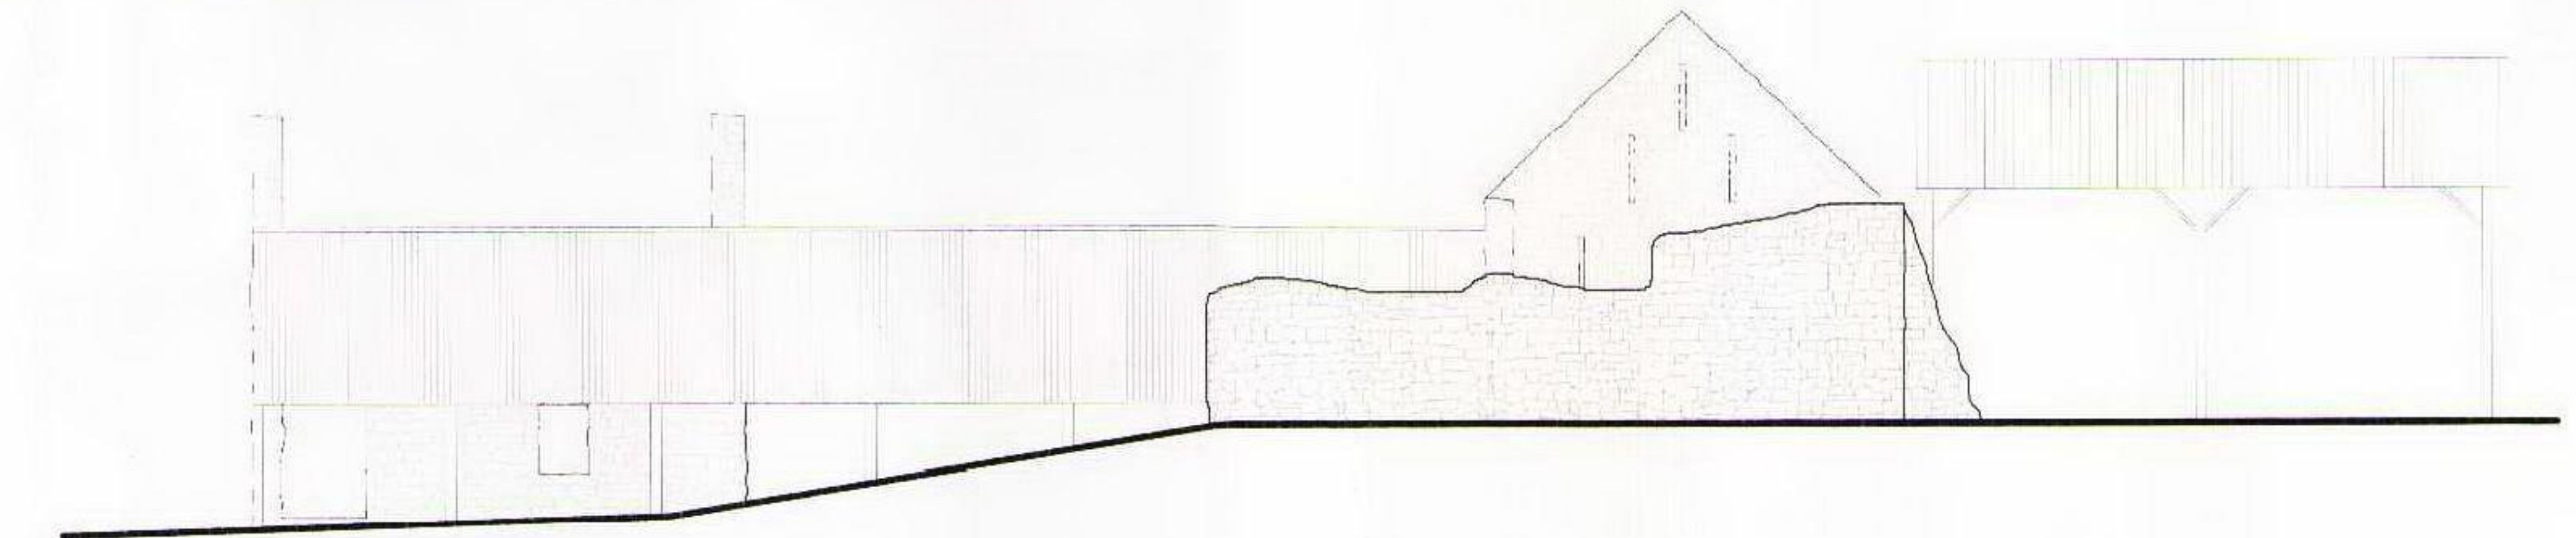

EXISTING ELEVATION FACING SOUTH - EAST Scale 1:100



Key Plan	NORTH	General Notes Do not scale drawings. Dimensions govern. All dimensions shall be verified on site before proceeding with the work. Edge Design Workshop shall be notified in writing of any discrepancies. For setting out and all information of structure components refer to Structural Engineer's drawings. All details to be developed with the Contractor. All dimensions given in millimetres unless stated otherwise.	Specific Notes	
----------	--	--	----------------	--	--	