


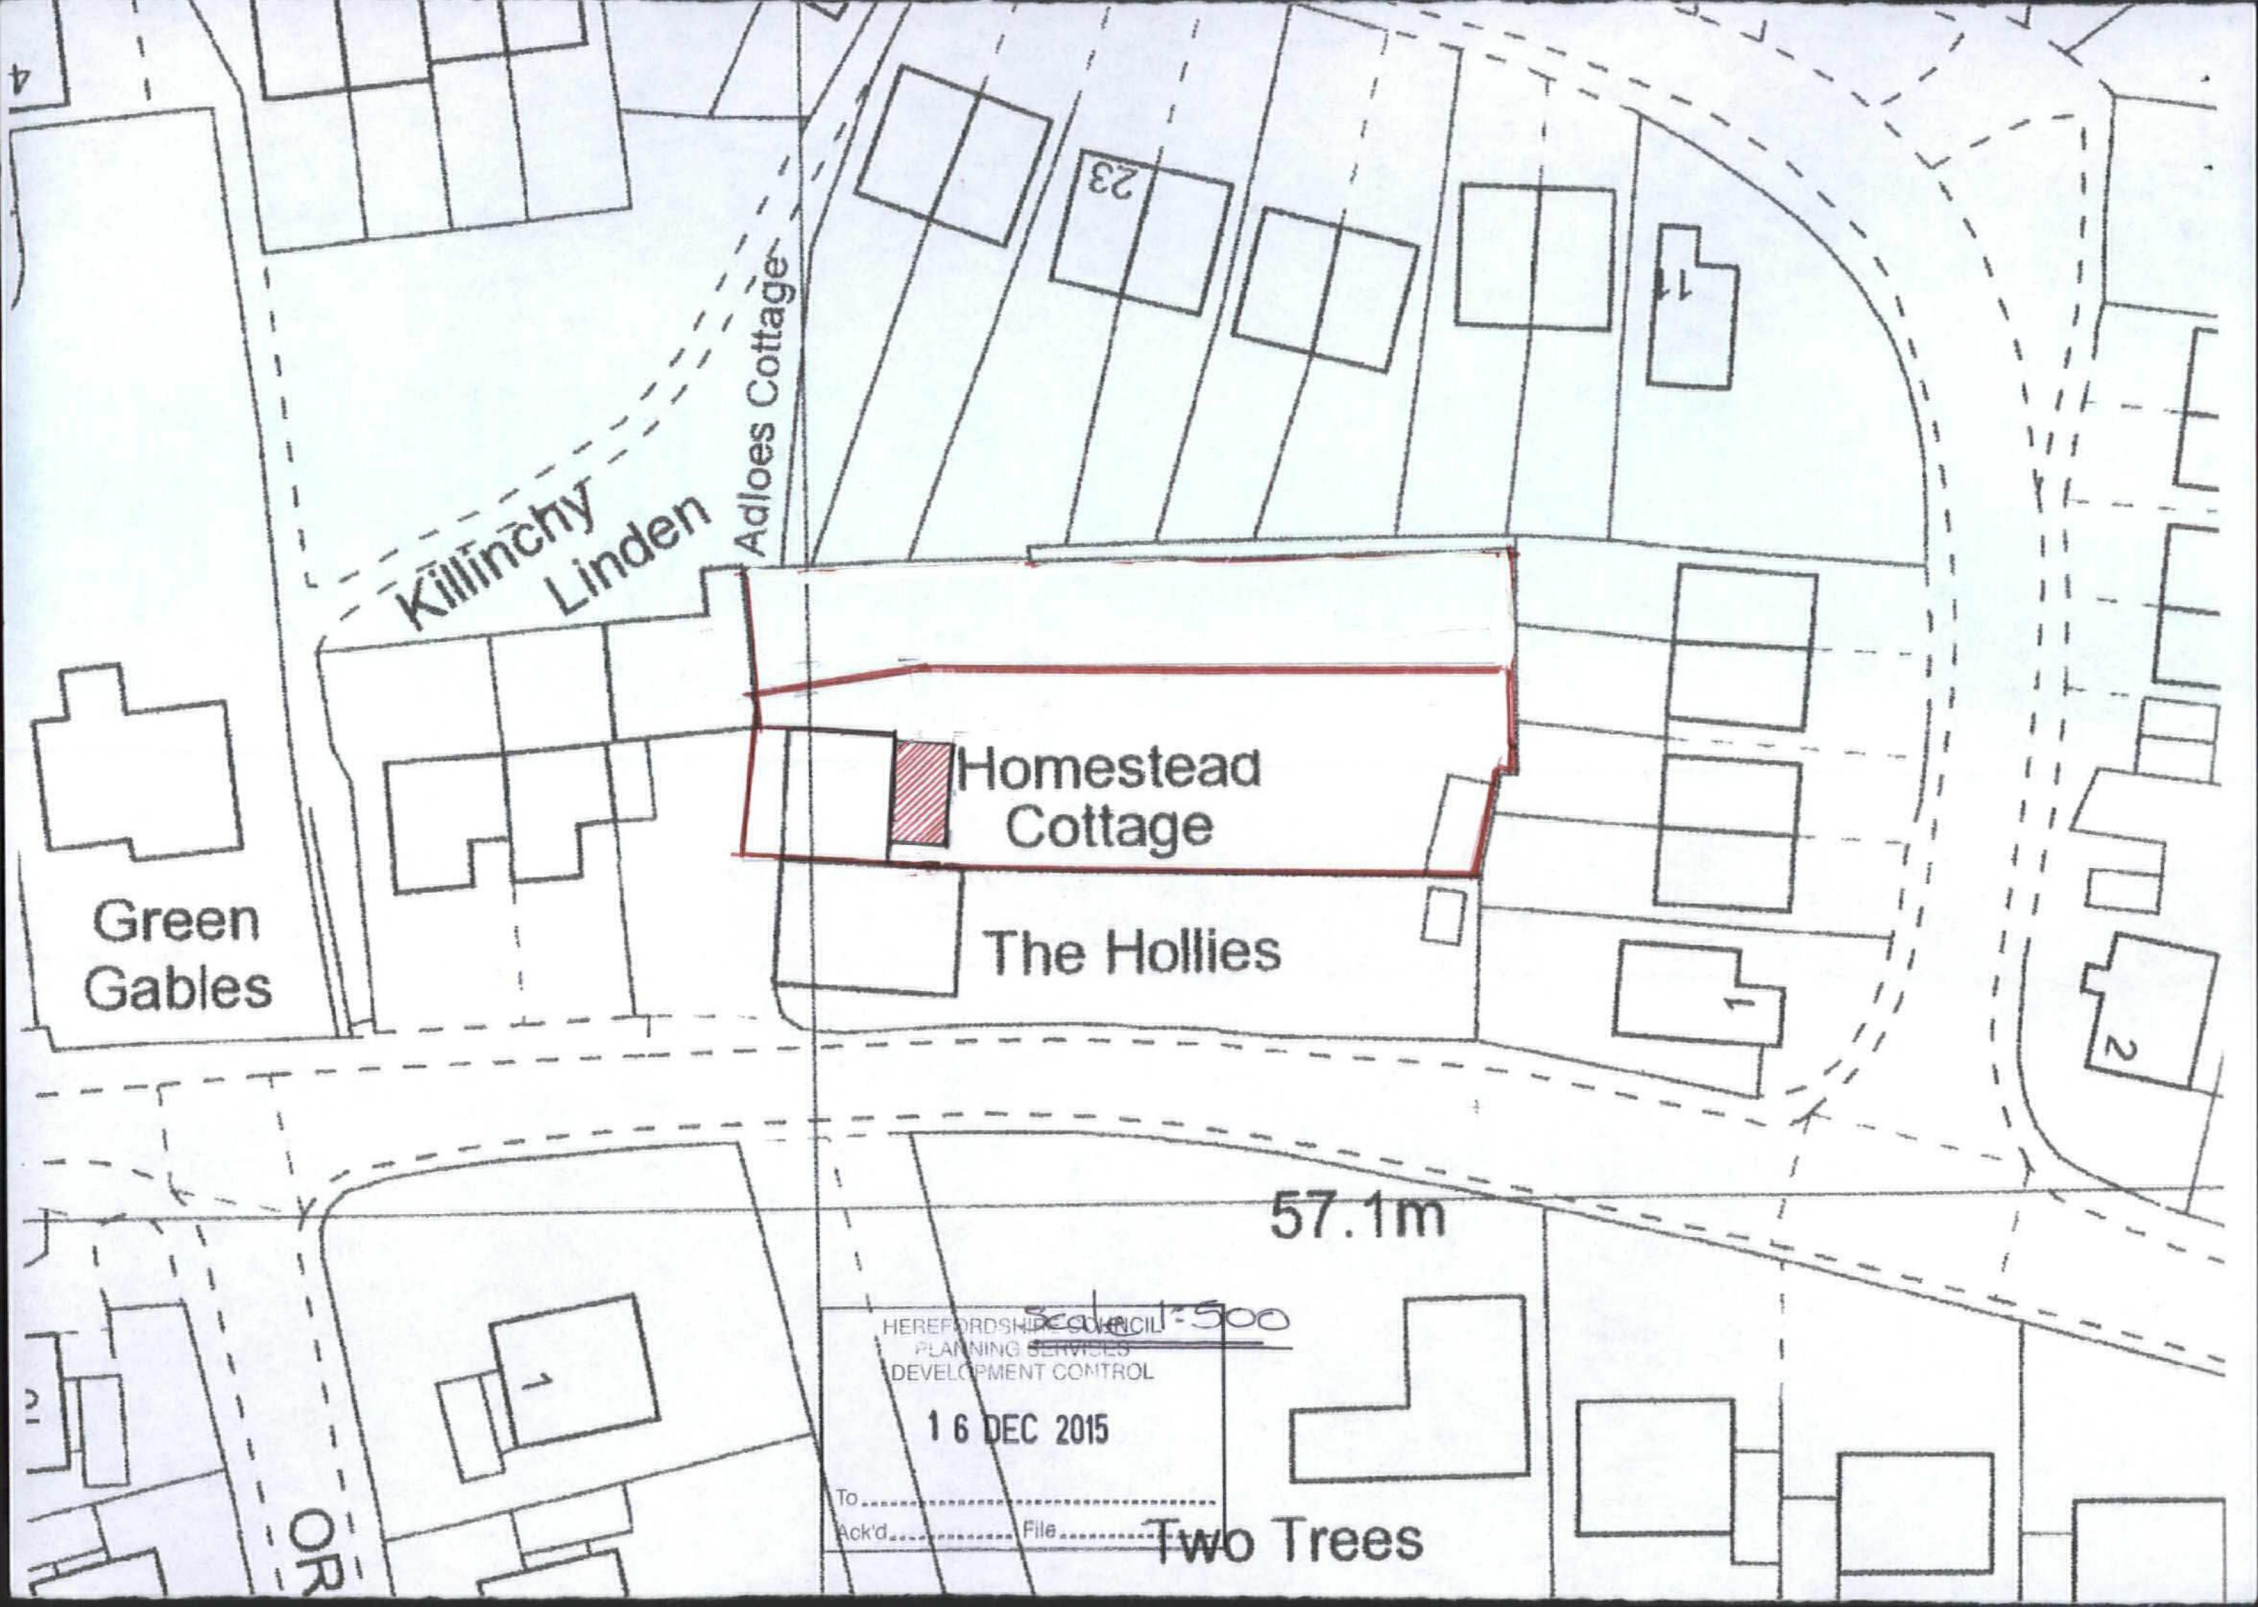

Killinchy
Linden

Adloes Cottage

Green
Gables

Homestead
Cottage

The Hollies

57.1m

Scale 1:500
HEREFORDSHIRE COUNCIL
PLANNING SERVICES
DEVELOPMENT CONTROL

16 DEC 2015

To
Ack'd File

Two Trees

OR