


AYMESTREY.

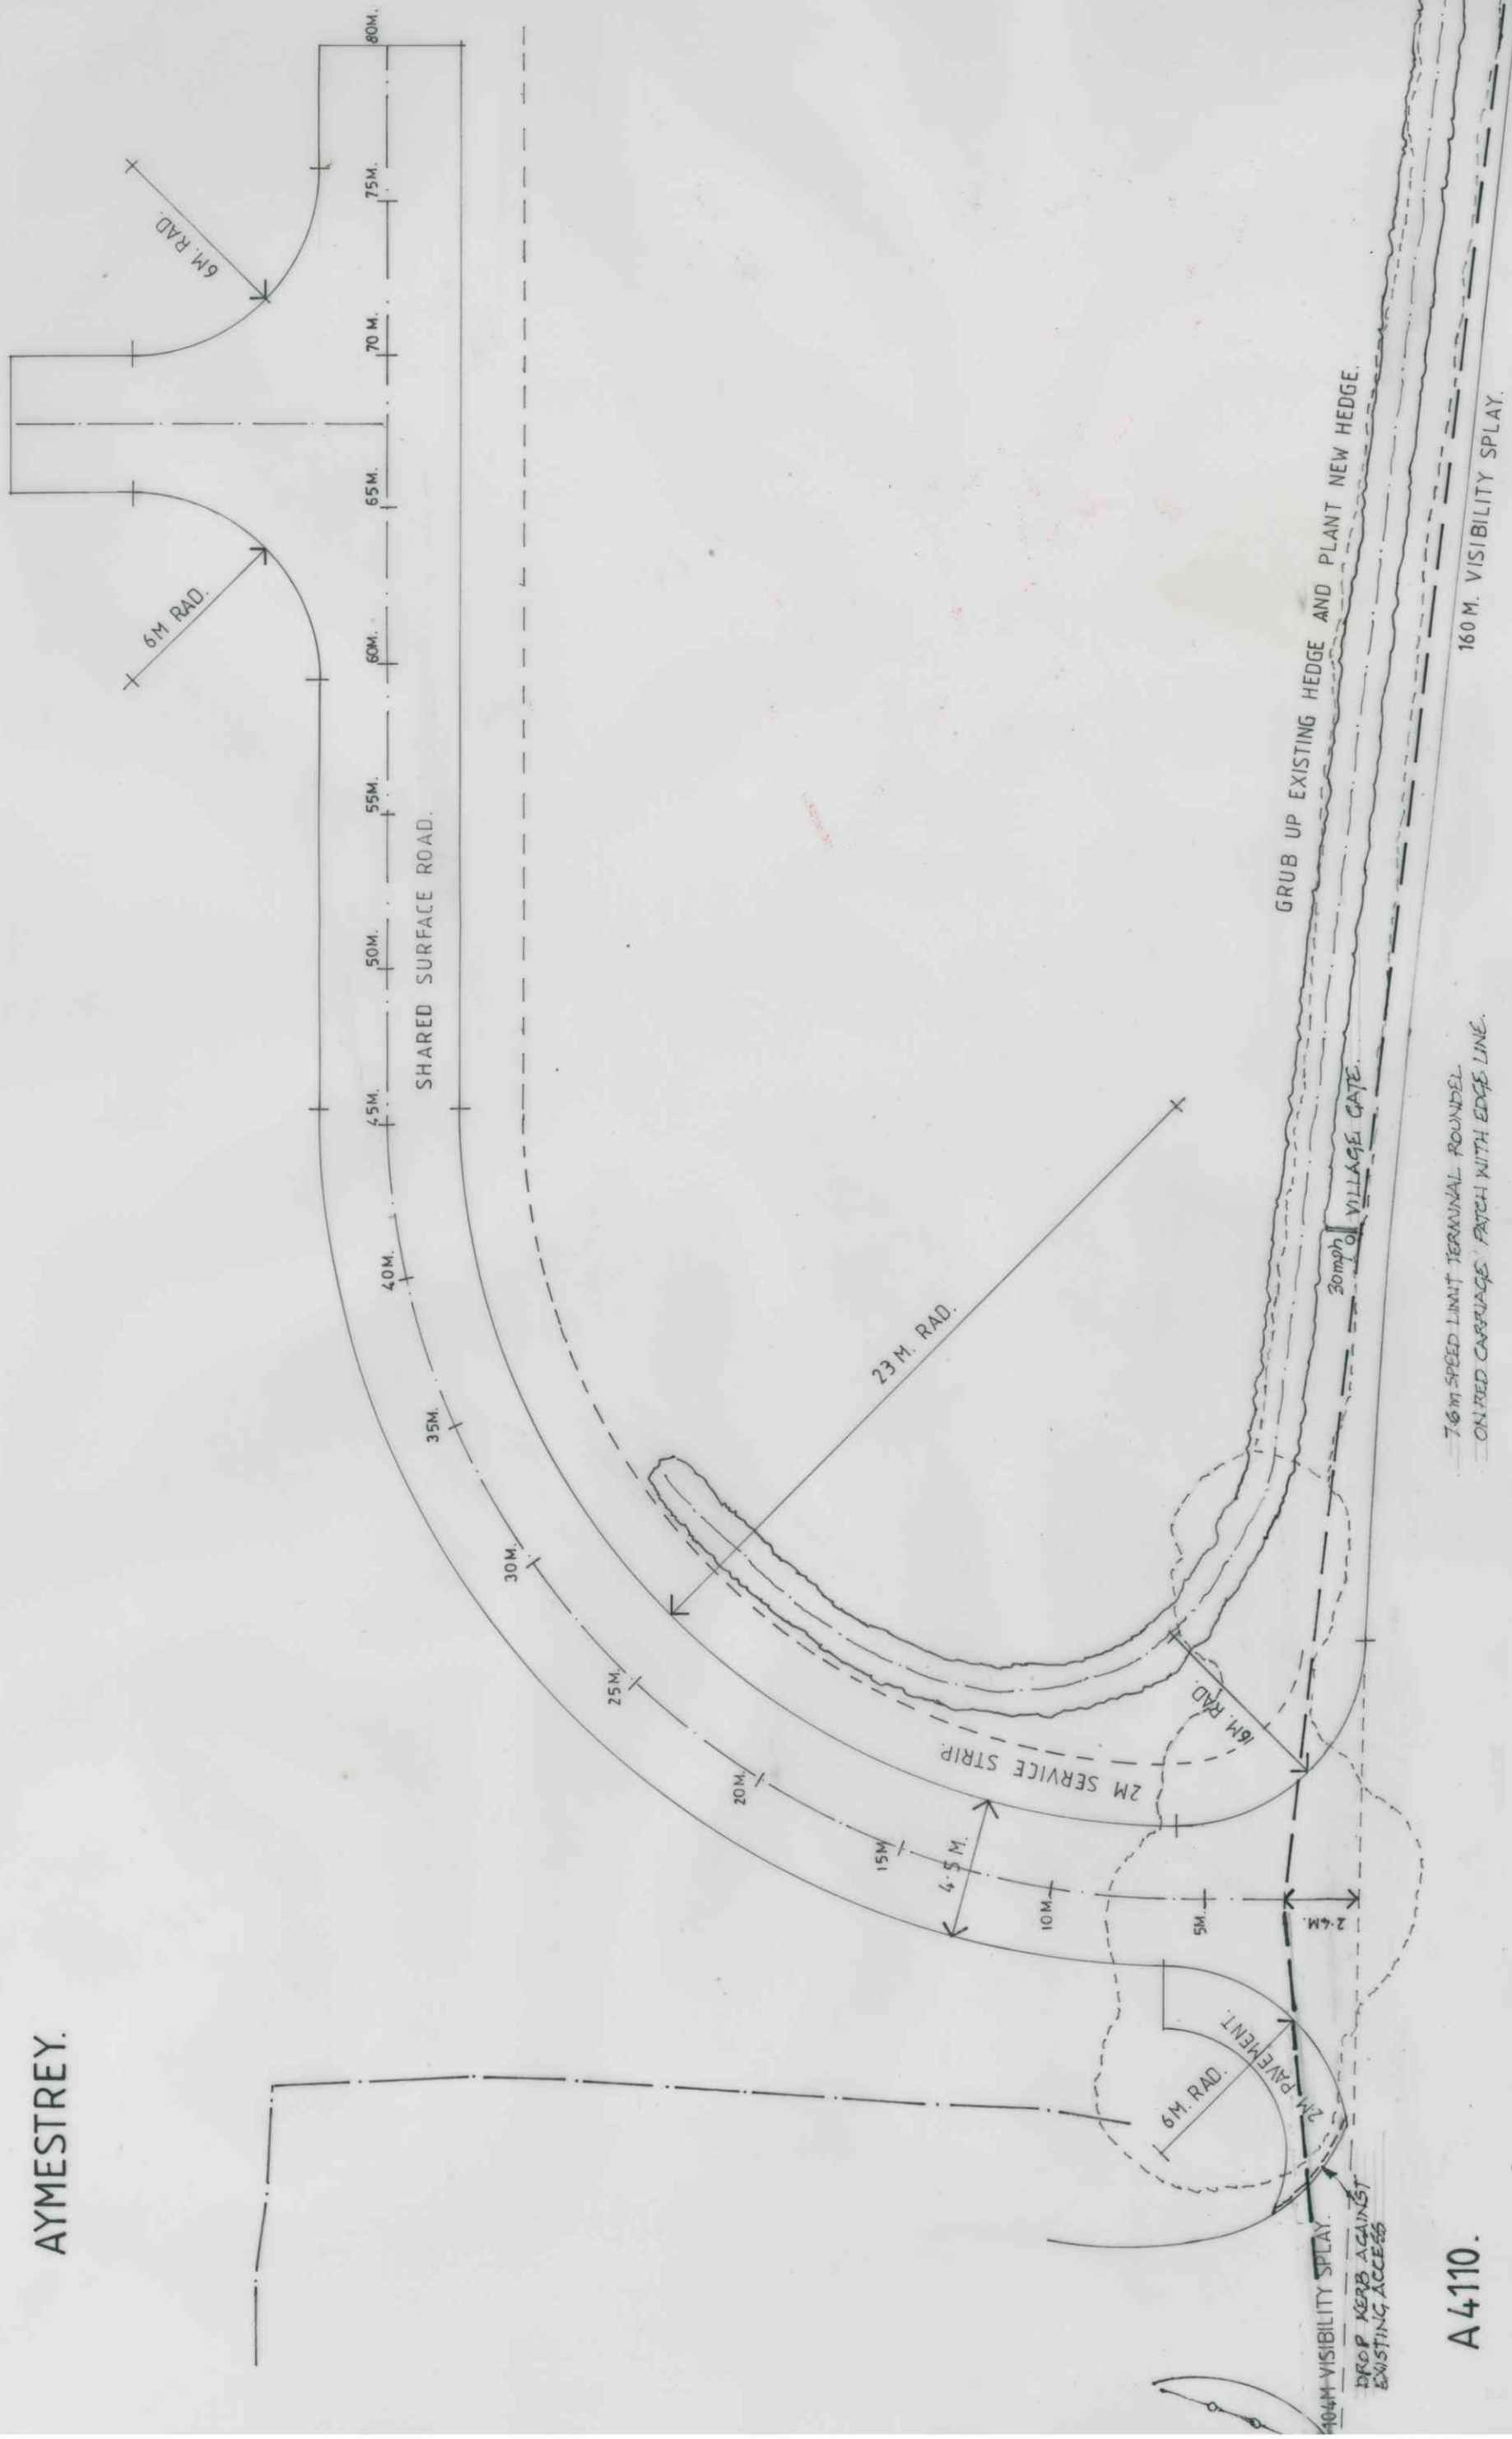

A4110.

EXISTING DROP KERB & PAVEMENT.

DRG. N° 14471 SW 1E.

SCALE: 1:200.

DATE. JULY 2018.

d



John Needham Associates
22 Broad Street
Ludlow
Shropshire