



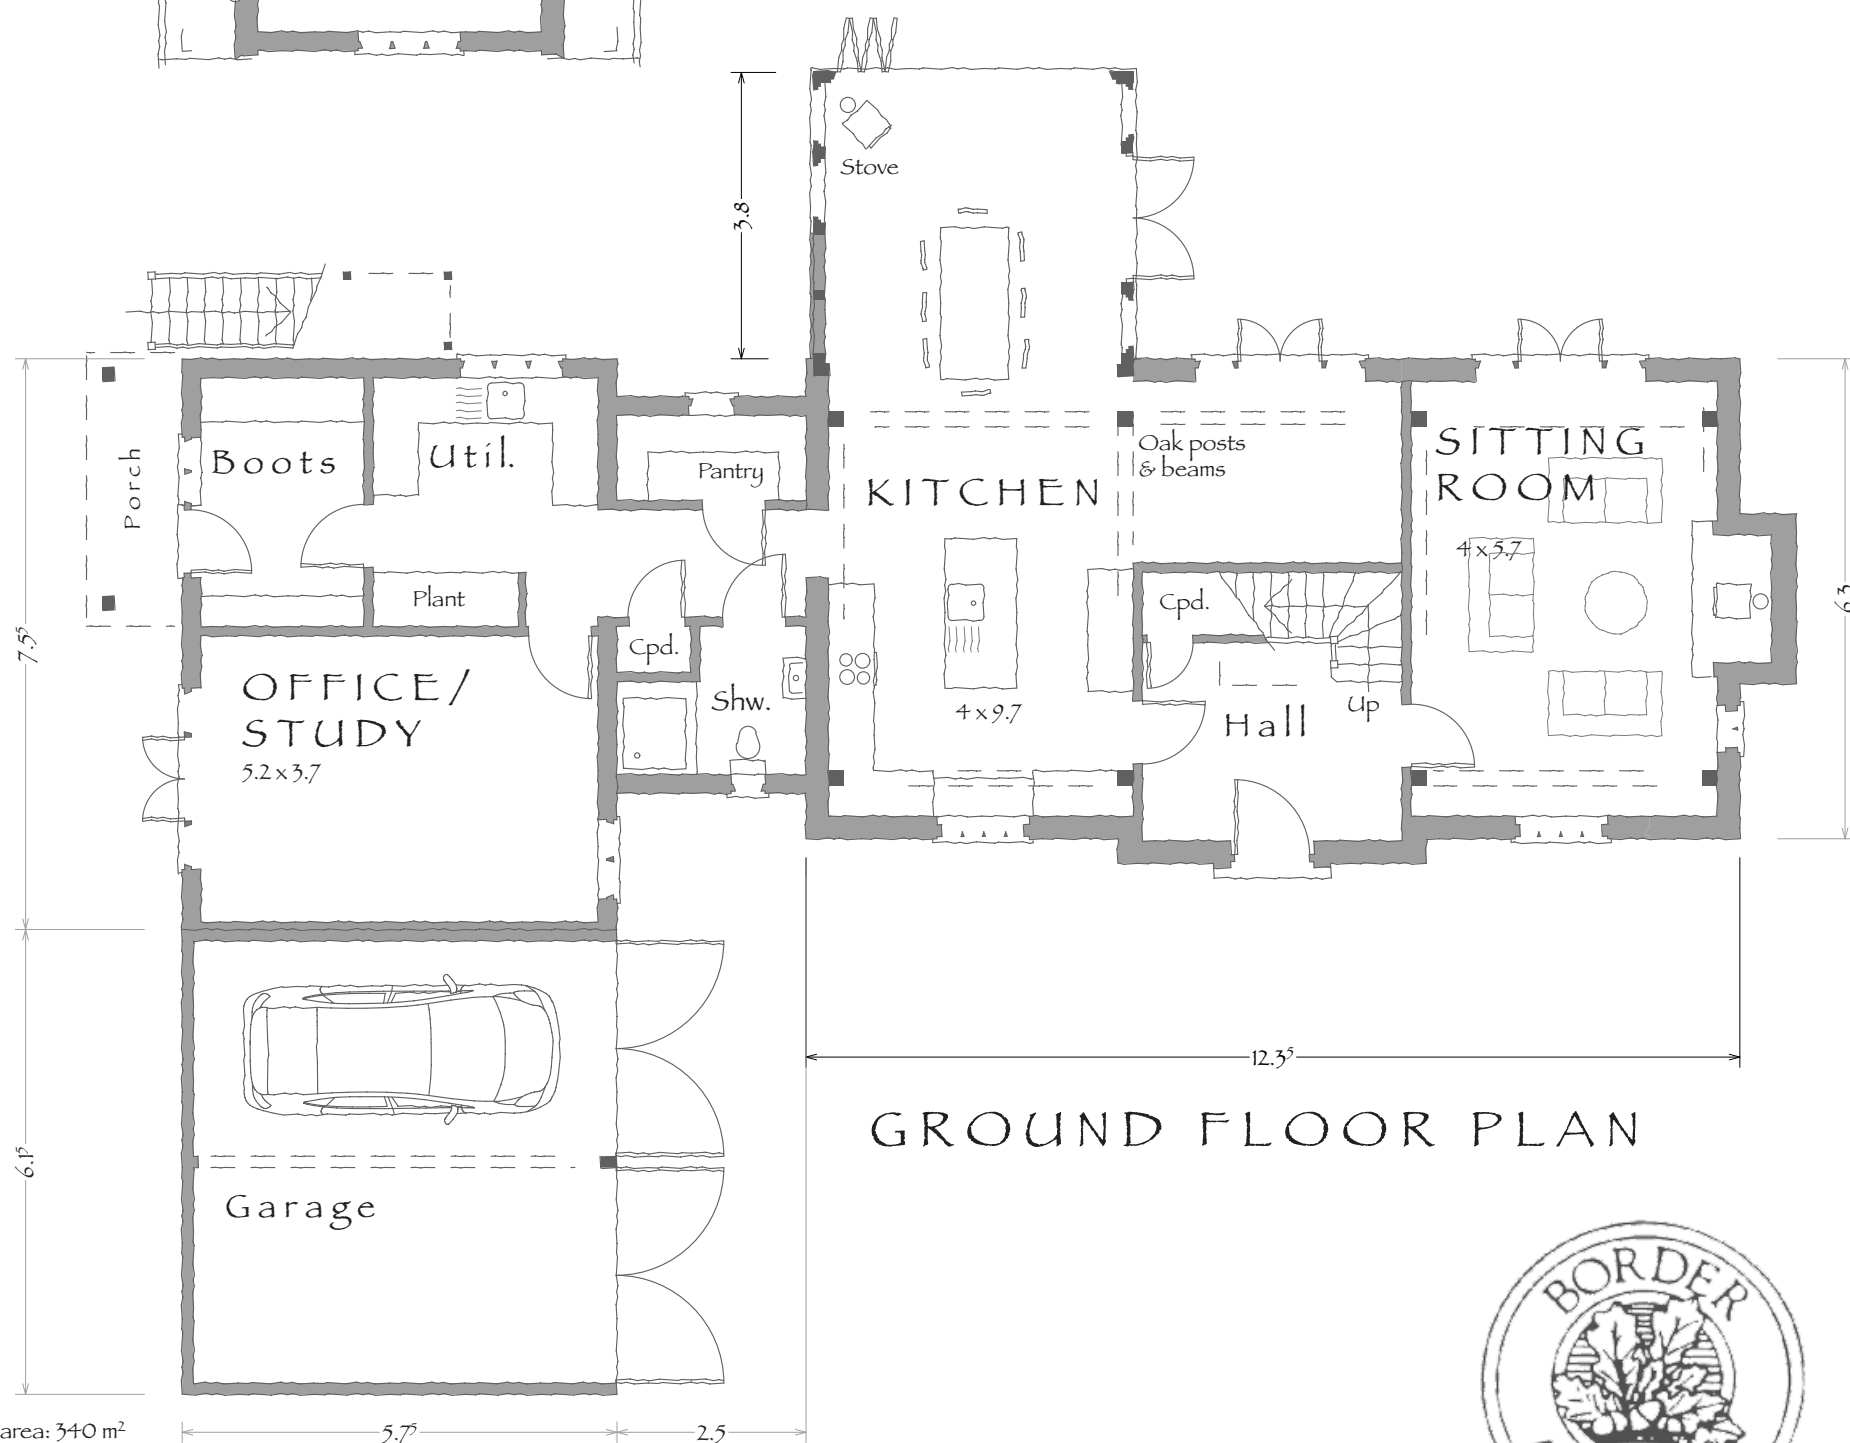


External floor area: 340 m²

PROPOSED DEVELOPMENT AT WHITE HOUSE .
LUSTON

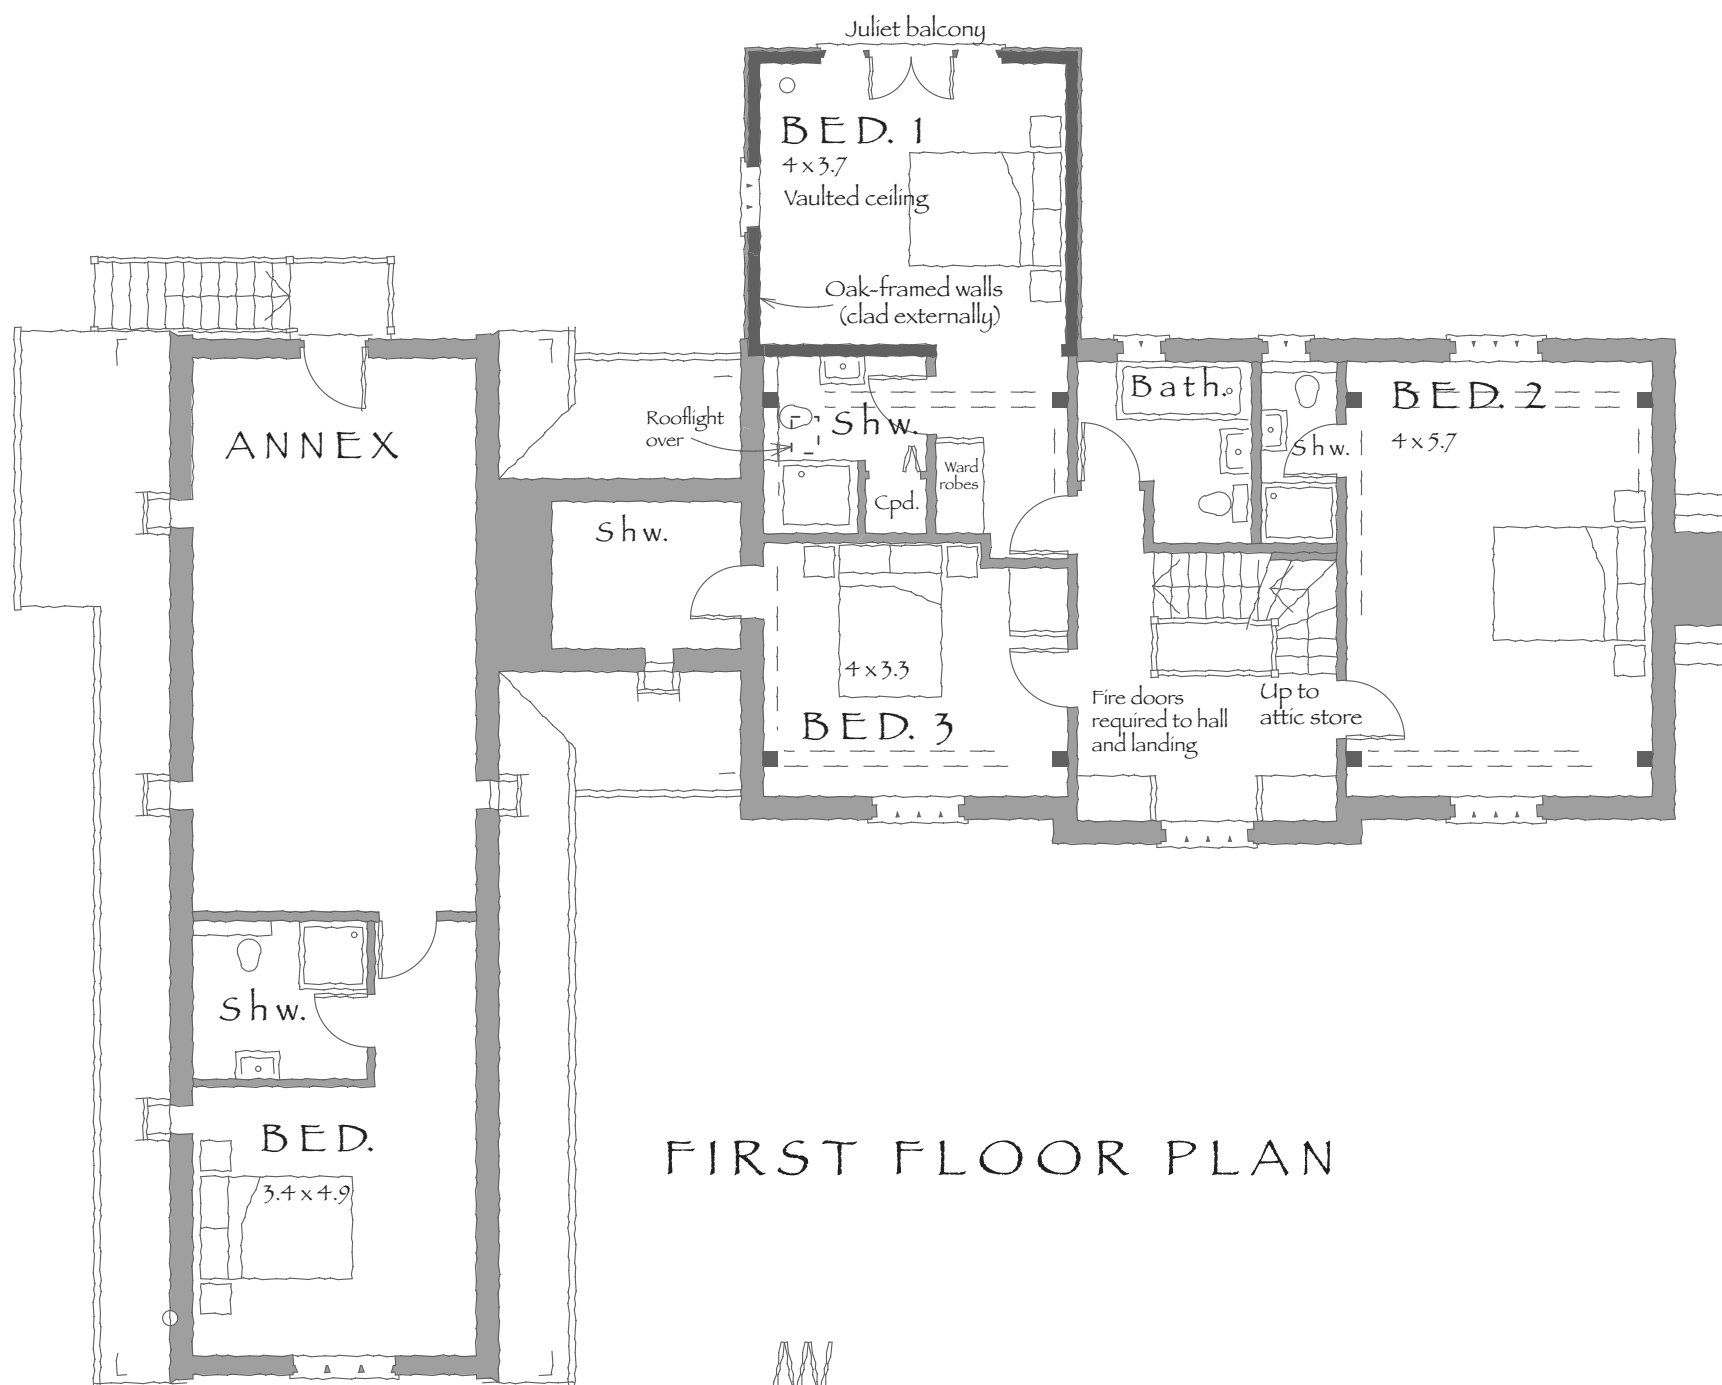

PLOT 4
Revision B: 27.12.18 Redesign

1:100 ON A3 . DEC. 2018

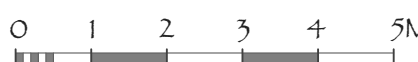

D1743.8c