


Land adjacent to Ledbury Road,
Wellington Heath, Herefordshire,
HR8 1NB
Proposed Seven New Builds

This drawing should not be scaled. Use
figured dimensions only, all dimensions
should be checked on site and any
discrepancies notified.
This drawing is copyright.

Rev.	Dated	Description
------	-------	-------------

Notes:

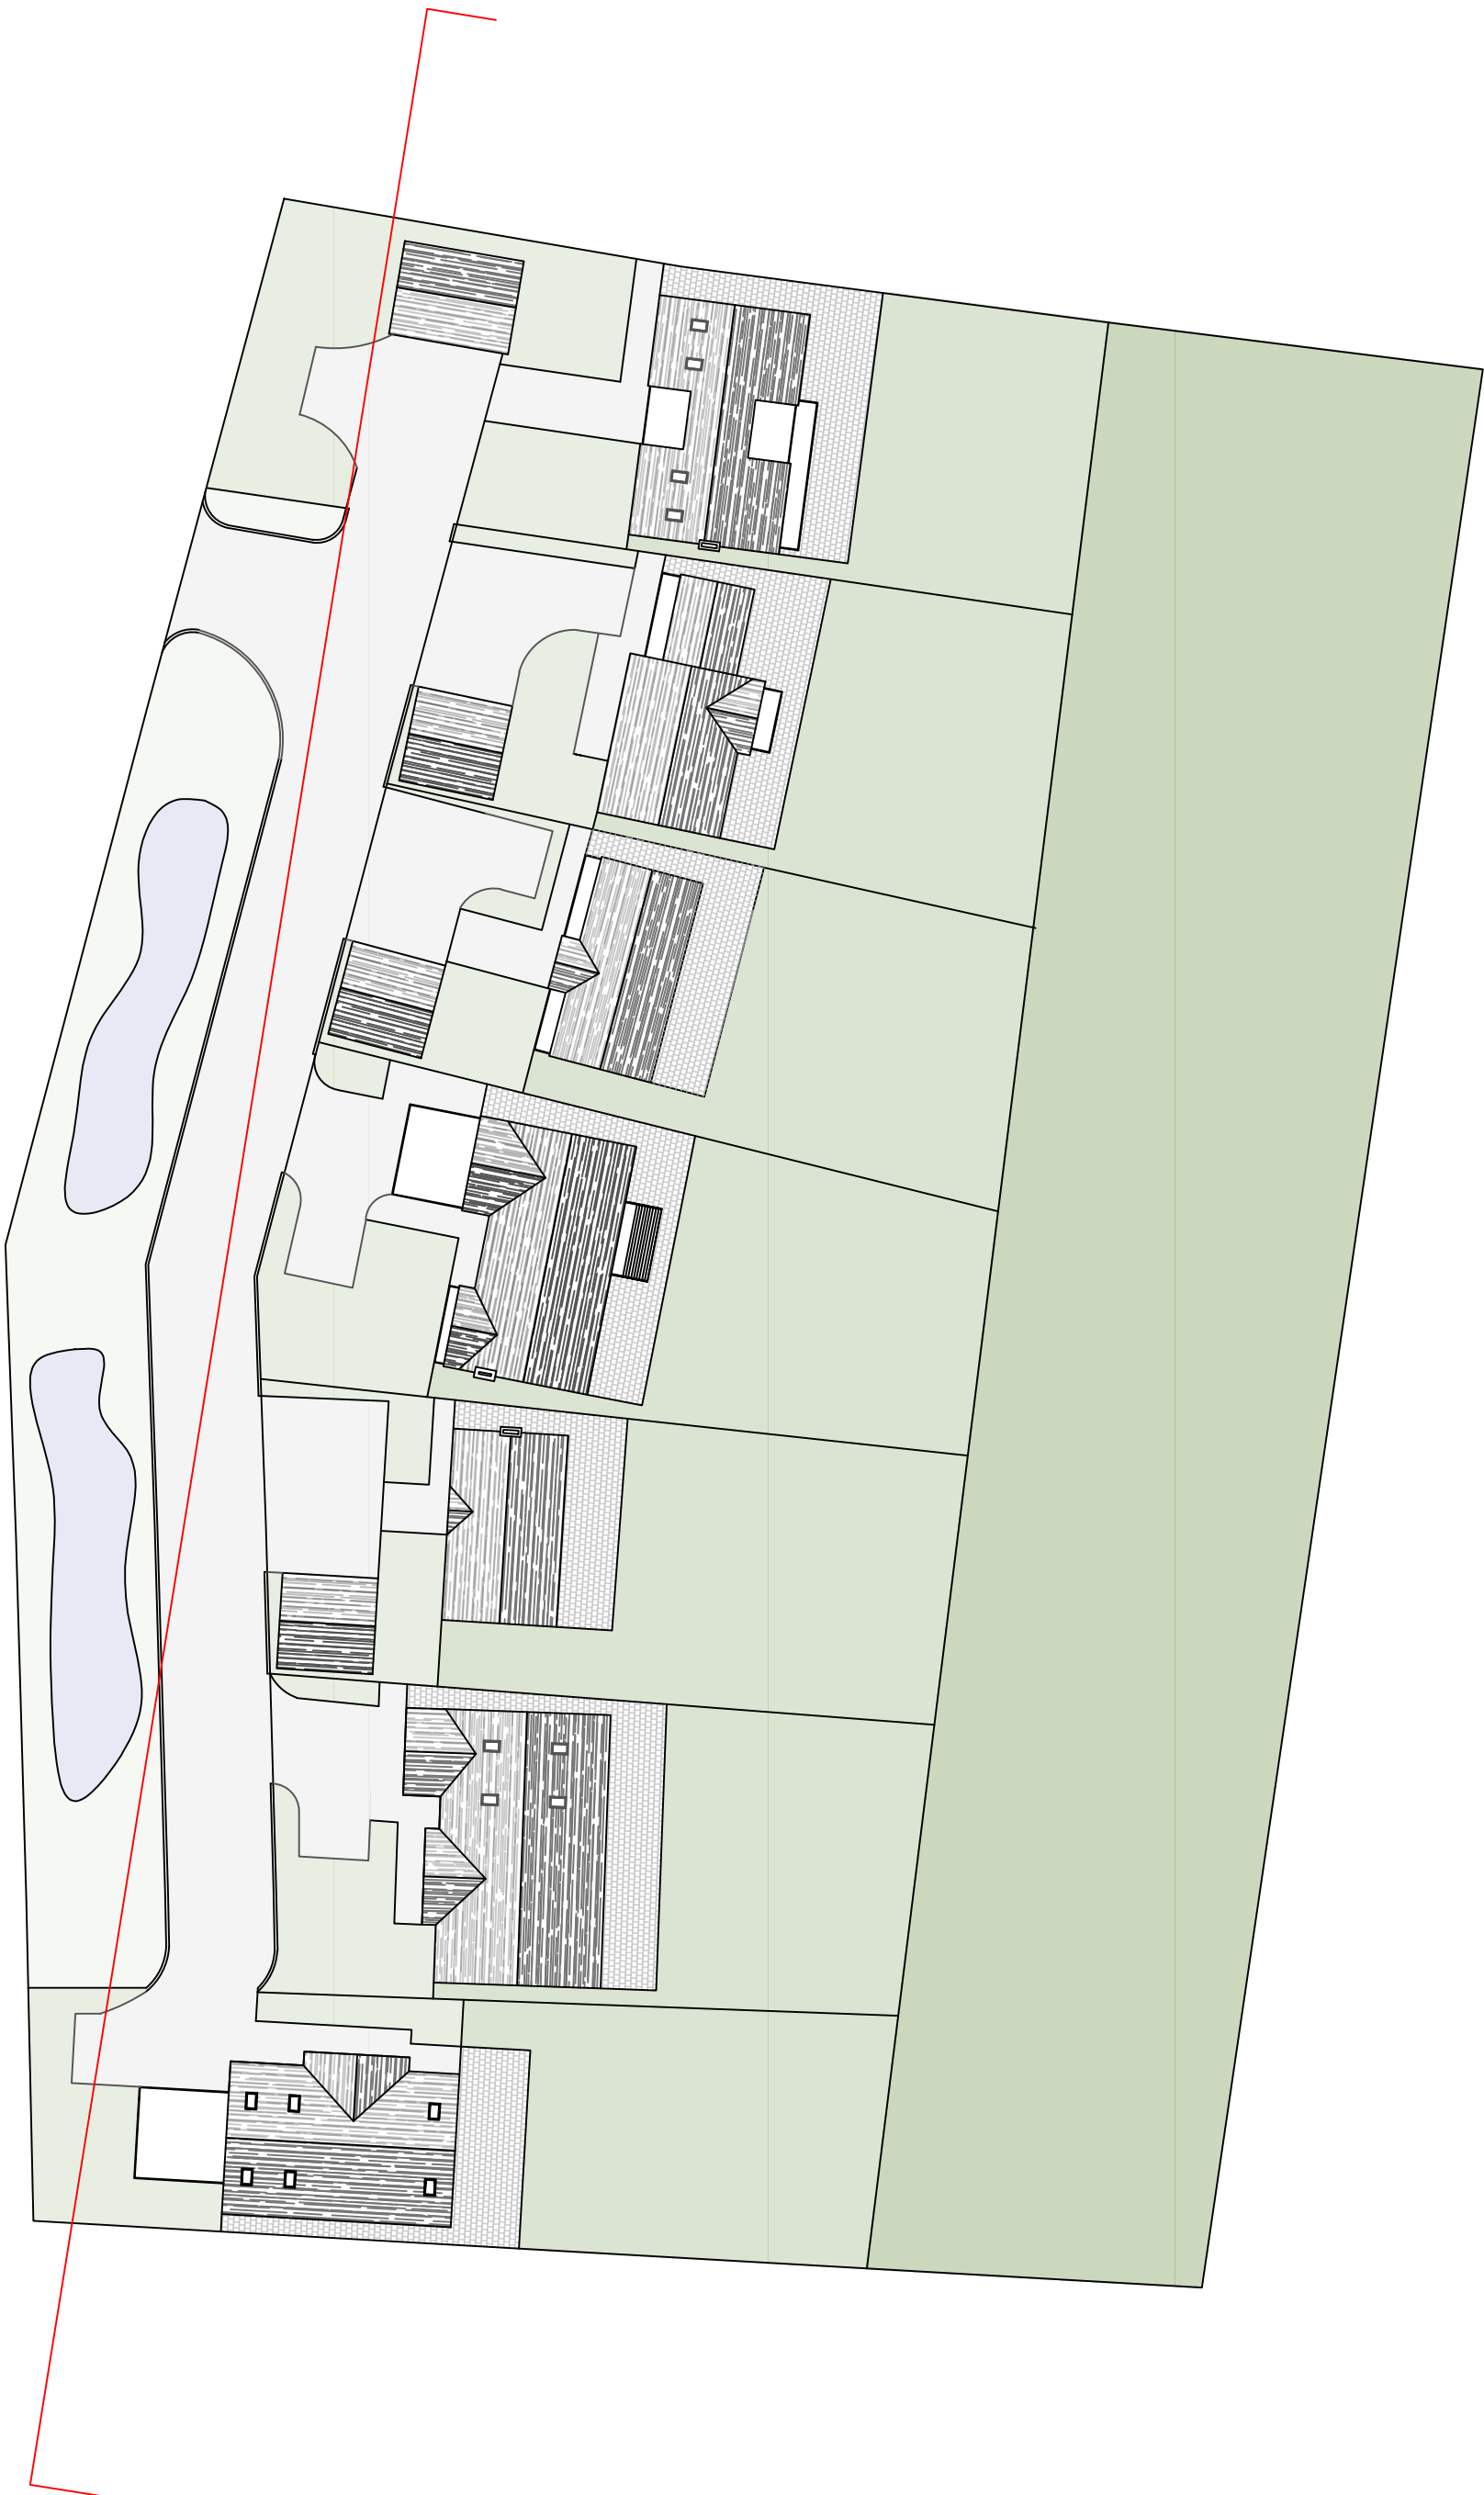

Long Elevation - Scale 1:200 @ A1

