


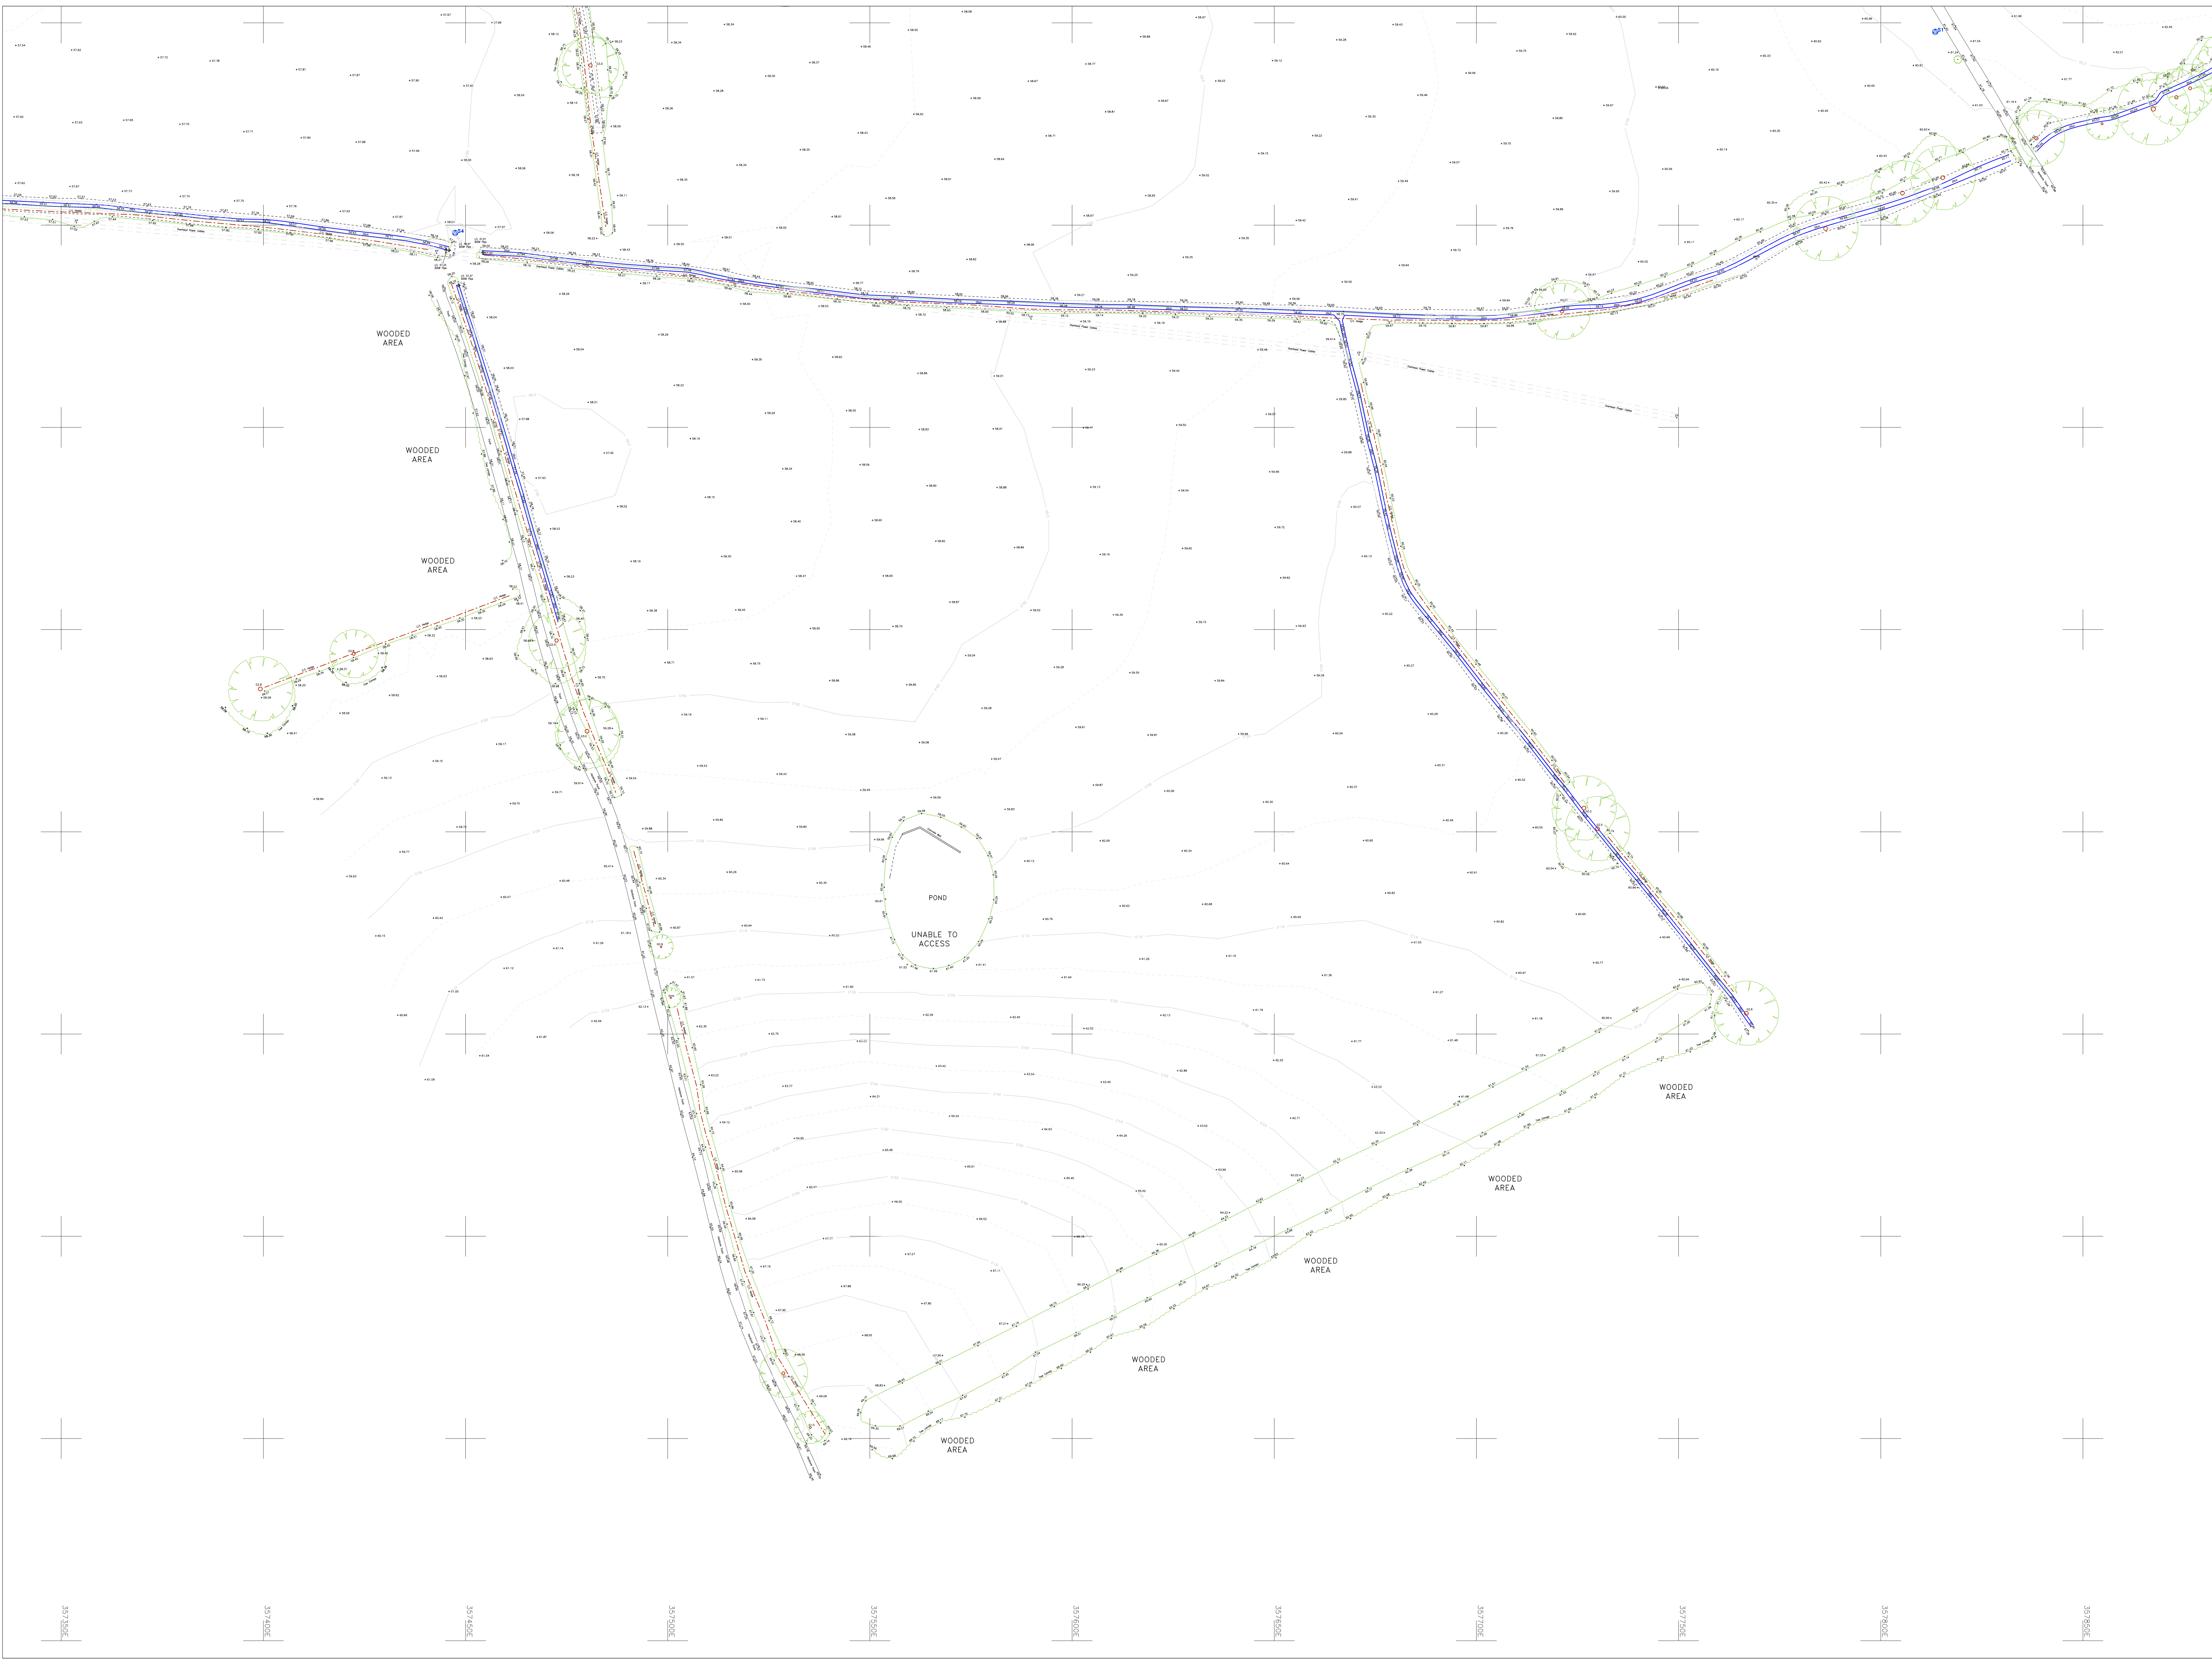

Legend

- Keels line (A top of keels)
- Drop Keels (A top of keels)
- Surface edge (type of surface annotated)
- Enbankment (with slope demarcation)
- Wall (type and height as annotated)
- Barrier (type as annotated)
- Hedge/line
- Gate
- Gate
- Building
- Talisman pole (and overhead wires)
- Electricity pole (and overhead wires)
- LP+ Lighting Column
- Road Gully
- MCL 50.00 Manhole and cover level
- ICCL 50.00 Inspection Chamber and cover level
- RP+ Telephone service box
- Cable TV service box
- Electricity / BT Control Gear Box
- Stop Tap (Water)
- Stop Valve (Water)
- Stop Valve (Water)
- Fire Hydrant
- Gas Valve
- Foliage (Ground vegetation) extent
- Foliage (Overhanging canopy) extent
- Road Sign (multiple)
- Road Sign (single)
- Marker Post
- Tree with Spread/Grth/Species
- S1 Survey Station and Reference

Notes

Any surveyed features not shown above are annotated appropriately. Tree species is only annotated where known. Service covers are annotated where accessible. Height Survey carried out on behalf of the client. Covers due to them being buried or obscured by parked vehicles at the time of site visit.

Station Table

S1	357813.496	244247.796	61.289
S2	357976.357	244305.187	65.011
S3	357225.780	244218.896	56.783
S4	357443.440	244188.059	58.073
S5	357427.666	244208.136	57.024
S6	357619.439	244344.979	56.097
S9	357852.045	244458.210	74.578
S10	358113.703	244589.510	67.132
S11	358303.245	244515.018	72.745
S12	358286.490	244507.396	59.462
S13	358082.654	244767.555	58.907

Grid Origin and Level Datum:
Ordnance Survey GPS ODB90(10) Grid and Levels used.

Revisions	
A	
B	
C	
D	
E	
F	
G	
H	

Client:
Tekks Energy

This drawing is copyright to the client and is not to be reproduced without prior written permission of the client. Any reproduction without prior written permission is prohibited. All rights reserved. All other rights reserved.

healer surveys
Land Surveyors
4 Chalfont Road, Broom Park, Pershore, Warwick, CV38 3LJ
Tel: 01827 855555
Web: www.healersurveys.co.uk

Project:
Westside Estate, Hereford

Drawing: Topographic Survey
Date: January 2021
Surveyed: JAE
Drawn: JAE
Checked: RE
Scale: 1:500
Sheet Size: A0
Sheet No.: 2 of 7

P3372