



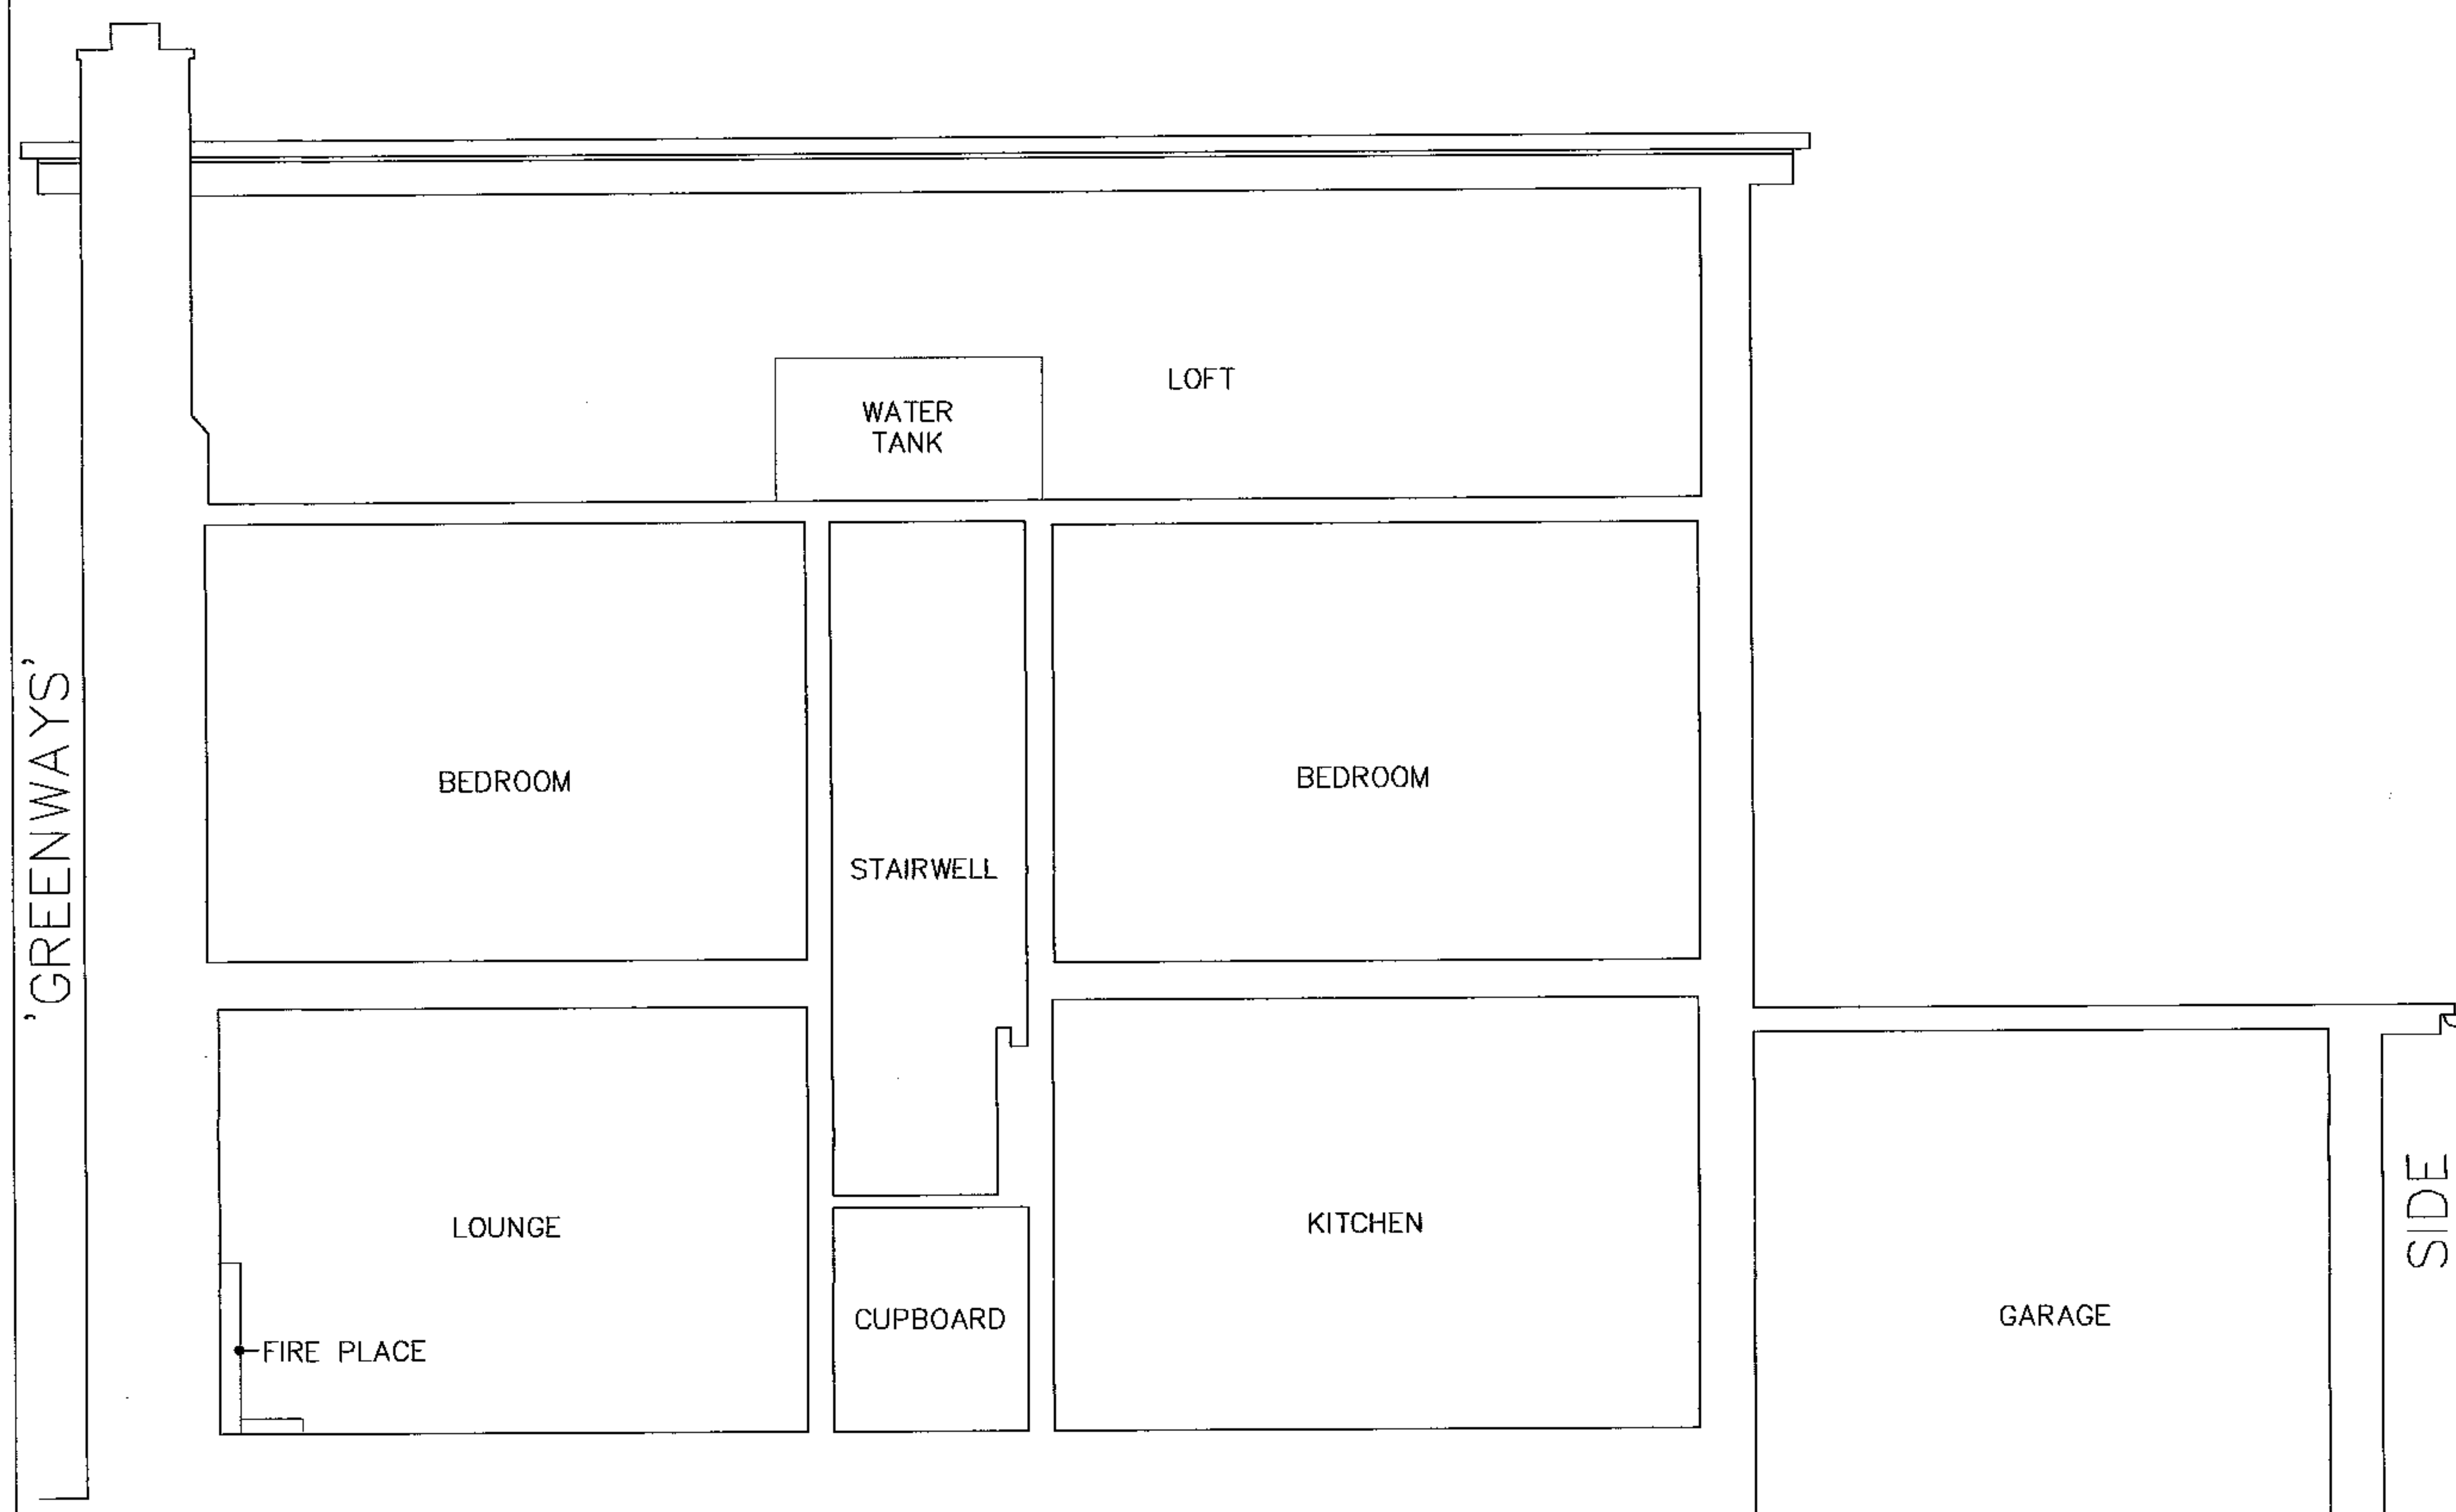

SECTION A-A

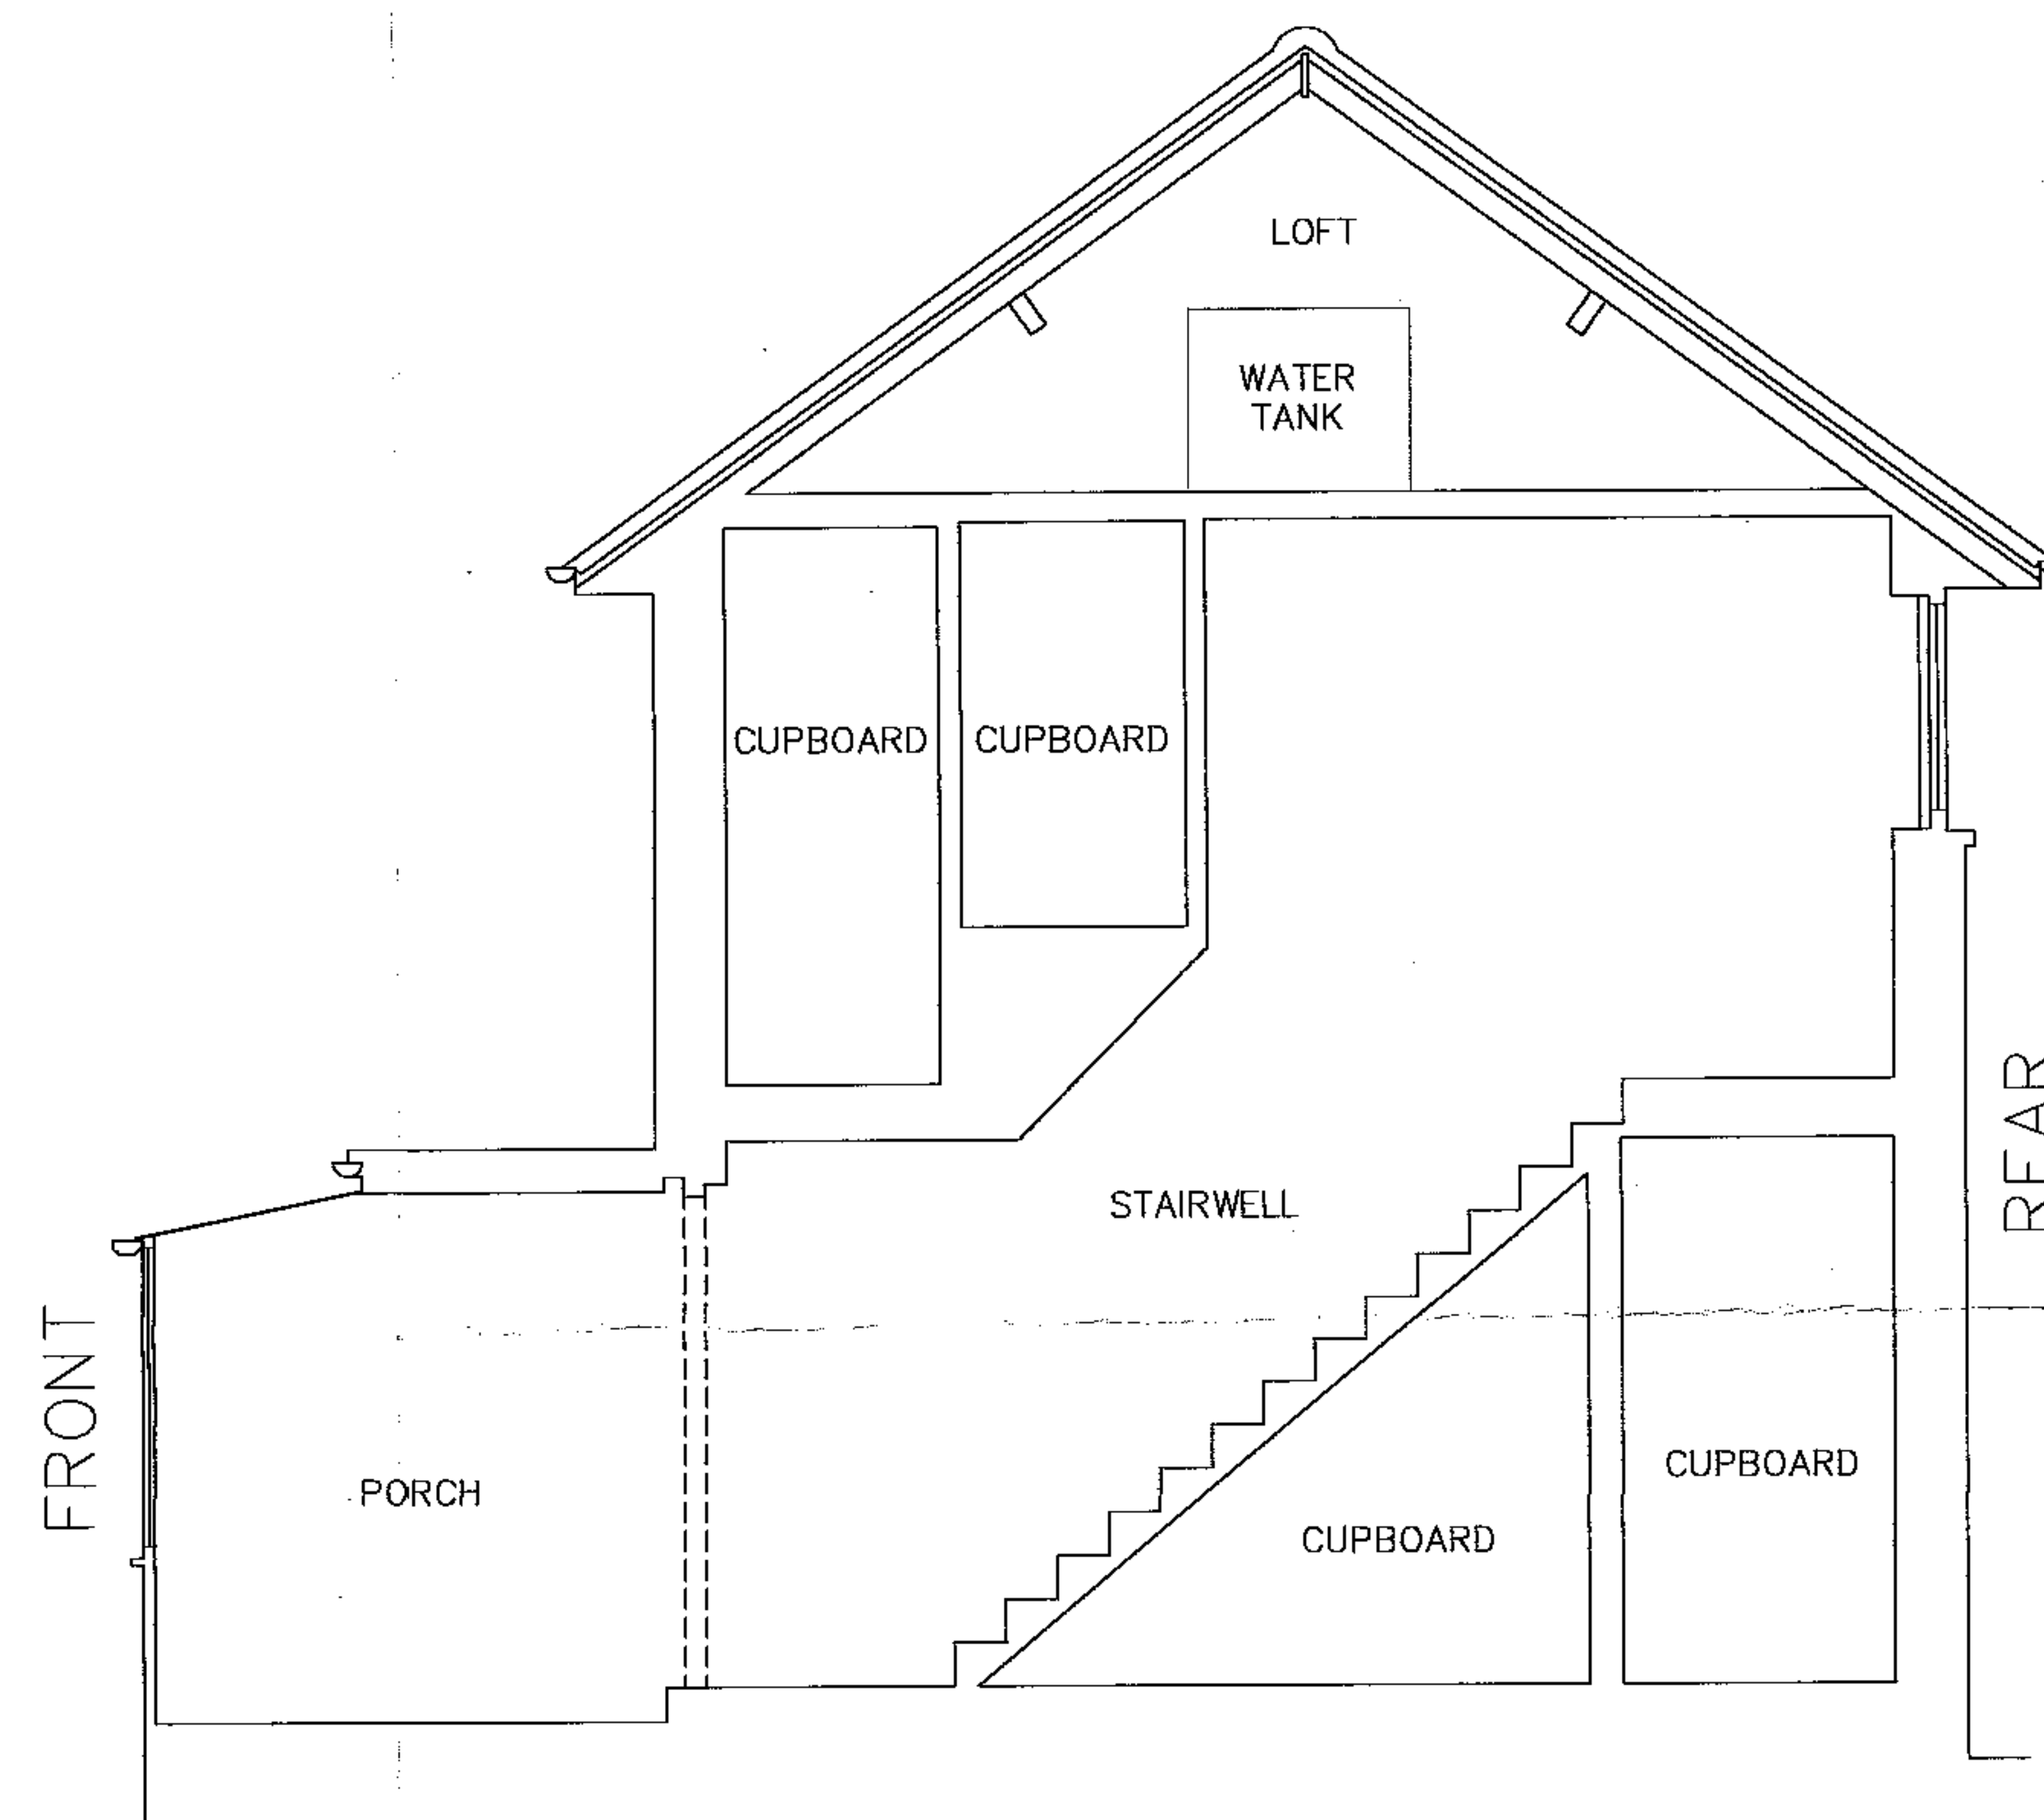

SECTION B-B

Notes

- Datum : Arbitrary based on finished floor level of 'Daneswood', value 100.00m.
- Survey contents correct as of date of survey and survey undertaken to agreed specification
- All critical dimensions to be checked prior to site works

A D Horner Limited

Land and Measured Building Surveyors

51 Bridge Street
Persore
Worcestershire
WR10 1AL

Telephone: 01386-555486

Fax: 01386-555247

E-mail: enquiries@adhorner.co.uk

Title 'Daneswood', Little Birch Road, Little Birch, Herefordshire - Sections

Client Mr & Mrs Palfreman

Date November 2008

Drawing No. 2509-11NOV08-08

Plot scale 1 : 50
Digital scale 1 CAD unit : 1 metre

Revision

Surveyed MSP Checked ADH

0 metres 2.5

© A.D.Horner Limited 2008

SW09/0250/F1