


Brookfield School

Arrow Centre Planting Plan

NEW TREE
Hawthorn Mature Ht. 6-8m

NEW TREE
Rowan Tree Ht. 5-7m
Columnar habit

Existing Grass Areas Left to
Grow as Small Meadow

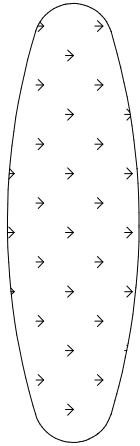

Site Tree Plan	
Ref. ArbTech Tree Report 09/02/2021	
T1	Oak Crown reduce to give 2m clearance from new building
T2	Oak Crown reduce to give 2m clearance from new building
T3	Oak Fell to ground level, remove stump
T4	Oak Fell to ground level, remove stump
T5	Red Oak Sited Beyond Western Boundary
T6	Oak Sited Beyond Western Boundary
T7	Oak Sited Beyond Western Boundary
T8	Beech Sited on Western Boundary - To be allowed to grow
T9	Apple Fell to ground level, remove stump
T10	Apple Fell to ground level, remove stump
G1	Linear group comprised of approx. 6 young beech trees.



PLANTING KEY		
1.	Mixed Native Hedging	90-100cm 450
2.	Crataegus laevigata 'Paul's Scarlet'	ø10-12cm 1
3.	Betula Fastigata	ø10-12cm 2
4.	Sorbus commixta 'Embley'	ø10-12cm 1
5.	Fan Trained Apple Tree	1.2m 2
6.	Viburnum opulus	5L 1
7.	Calamagrotis Karl Foerster	2L 18
8.	Sarcococca humilis	2L 4
9.	Sedum Herbstfreude	2L 19
10.	Vegetables & Herbs	School to Plant
11.	No. 2 Existing Beech Shubs Allowed to Grow into Trees No. 4 Beech Shrubs Maintained as Hedge	

MIXED NATIVE HEDGING.

Flowering & Bird Friendly Suggested Species :-

Hawthorn Crataegus Monogyna; Blackthorn Prunus Spinosa;
Rugosa Roses (Red and White); Snowy Mespilus Amelanchier Lamarckii;
Dog Rose Rosa Canina; Elder Sambucus Nigra;
Myrobalan Plum Prunus Cerasifera; Guelder Rose Viburnum opulus;
Wild Crab Apple Malus Sylvestris; Bird Cherry Prunus padus; Wild Pear Pyrus communis;
Sweet Briar Rose Rosa rubiginosa; Spindle Euonymus europaeus; Field Maple Acer Campestre;
Common Alder – Alnus glutinosa; Hazel – Corylus Avellana; Dogwood – Cornus sanguinea;
Hornbeam – Carpinus betulus; Wild Crab Apple – Malus sylvestris

Planted as a double row, 5 plants per metre,
40cm apart in each row and 40cm between the 2 rows.

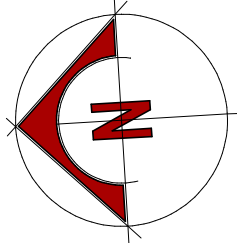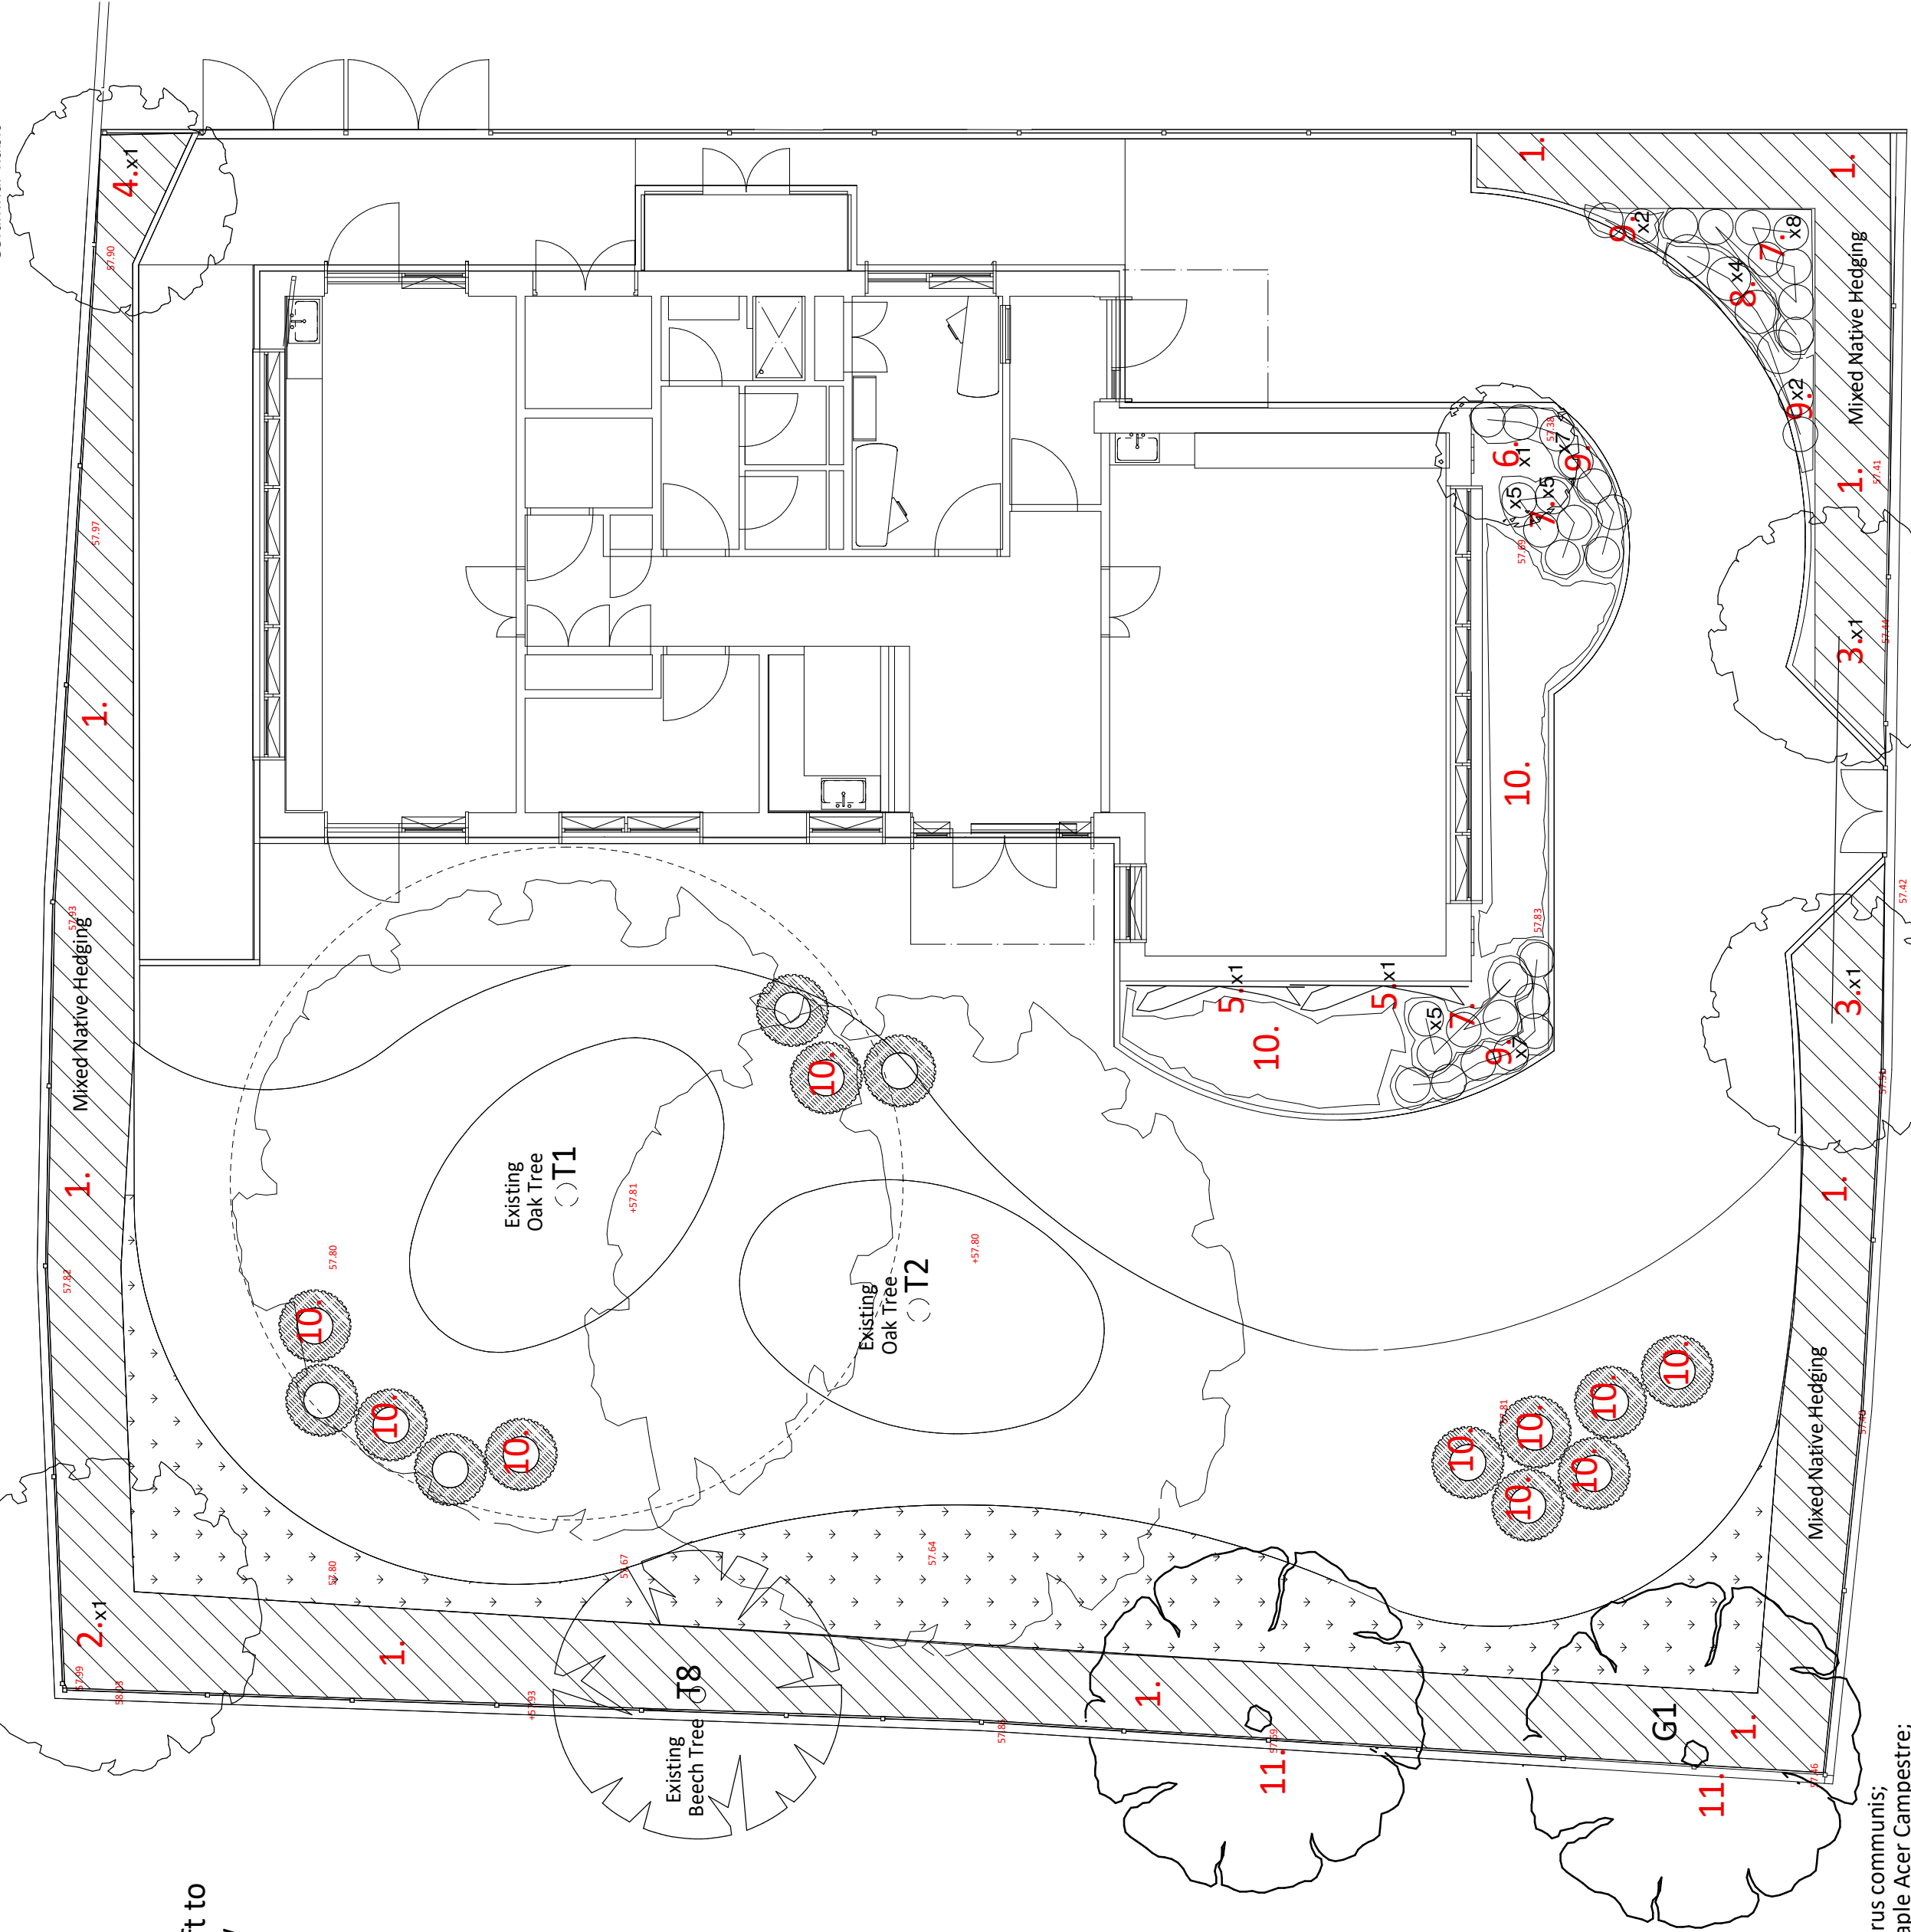

Revision No. Rev. B	Date 28 April 2021	Scale 1:100 @ A2
 Elemental Designs Landscape Design 07732 744988 elementaldesigns.co.uk enquiries@elementaldesigns.co.uk		
Client	Herefordshire Council	
Project	Brookfield School	
Drawing Title	Arrow Centre Planting Plan	
Drawing Type	DESIGN STAGE III	
Drawing No.	AC - pp - 201	
Disclaimer	All measurements should be checked on site and not scaled from this drawing	