


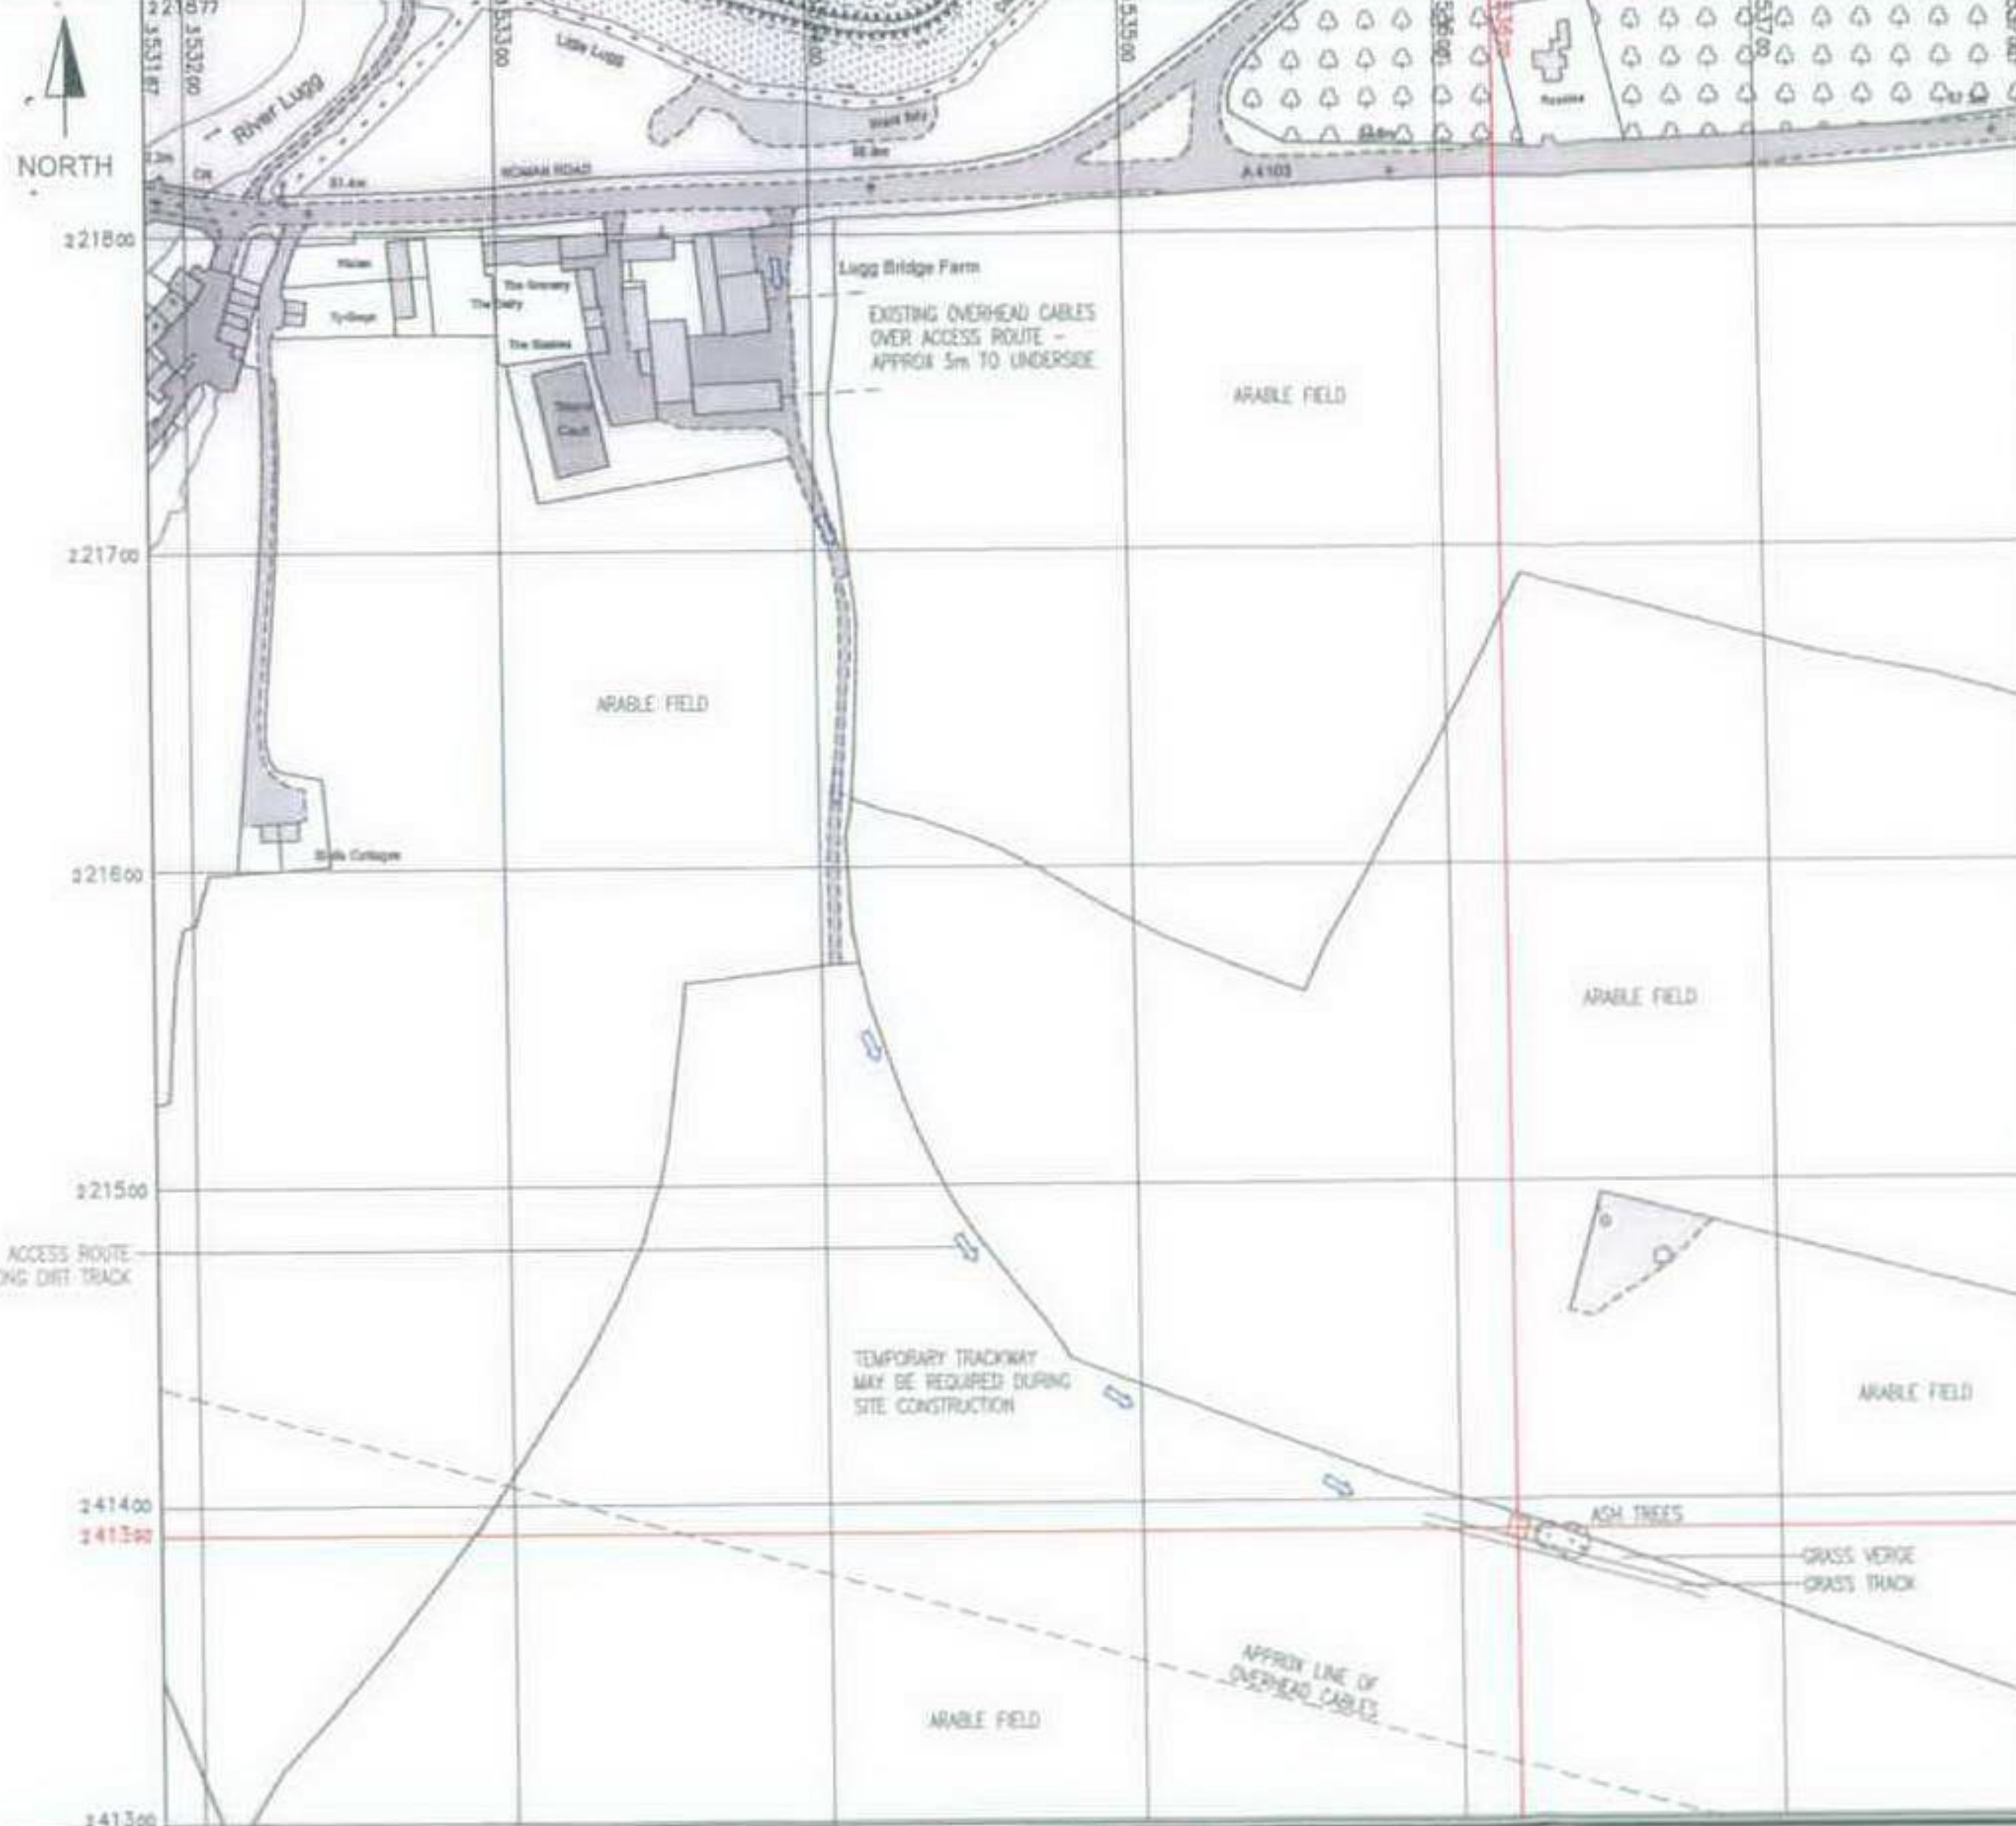

CE/093025/F 1

| COLOUR CHART (REPRESENTS PROPOSED WORK AND NOT THE ACTUAL COLOUR OF ORANGE EQUIPMENT) |                                                                                              |
|---------------------------------------------------------------------------------------|----------------------------------------------------------------------------------------------|
| BLACK                                                                                 | TEXT AND EXISTING BUILDINGS, STRUCTURES, WASTES, TREES, ORANGE AND OTHER OPERATORS EQUIPMENT |
| GREEN                                                                                 | PROPOSED ORANGE INSTALLATION                                                                 |
| BLUE                                                                                  | ACCESS ROUTE                                                                                 |
| YELLOW                                                                                | PROPOSED CABLE ROUTES                                                                        |
| RED                                                                                   | PROPOSED SITE DEMISE                                                                         |

### DIRECTIONS AND ACCESS TO SITE

W5 JUNCTION 7, FOLLOW TOWARDS WORCESTER THEN FOLLOW A4103 TO HEREFORD (APPROXIMATELY 24 MILES). LUGG BRIDGE FARM IS ON THE LEFT HAND SIDE OF THE A4103 OPPOSITE THE JUNCTION WITH A465 TO BROMYARD. DO THROUGH THE FARM WITH THE BUILDINGS ON THE LEFT AND FOLLOW ONTO DIRT TRACK. THE SITE IS APPROX 475m ON THE LEFT HAND SIDE OF THE TRACK ADJACENT TO THE TREES APPROX 16m HIGH. THE ACCESS TRACK IS DEEPLY RUTTED & WAS VERY WET AT TIME OF SURVEY, AND VEHICLE ACCESS ONLY TO SITE LOCATION. TEMPORARY TRACKWAY MAY BE REQUIRED DURING CONSTRUCTION PERIOD.

PRODUCED 14/11/2008 FROM ORANGE SURVEY DATA, SAGA AND INCORPORATING SURVEYED TERRAIN AVAILABLE AT THE DATE. CROWN COPYRIGHT 2007 SUPPLIED BY ORANGE PCS / SAGA. NUMBER 0049880

BLOCK PLAN  
SCALE 1:2500

25 NOV 2009

**ADQUISITION CONSULTANT**

**adams holmes**  
Associates Ltd  
15th Floor  
Bristol Road  
Chipping Norton,  
OX7 3XS  
T: 01828 845118  
F: 01828 845118

| ICNIRP DETAILS        |            |
|-----------------------|------------|
| ACCESS CLASSIFICATION | CONTROLLED |
| DESIGN CLASSIFICATION | PUBLIC     |

NOTES

DOES THE SITE DESIGN CONFORM TO THE FOLLOWING ORANGE DOCUMENTS - PLAN 188 VERSION 6.1 AND SPEC 252 VERSION 5.3 IF NOT DETAIL THE EXCEPTIONS BELOW:

|    | YES | NO |
|----|-----|----|
| 1. | ✓   |    |
| 2. |     |    |
| 3. |     |    |
| 4. |     |    |
| 5. |     |    |

CROWN COPYRIGHT RESERVED. MAPS REPRODUCED WITH THE PERMISSION OF THE CONTROLLER OF HER MAJESTY'S STATIONERY OFFICE.

| REV                | DESCRIPTION OF REVISION                            | BY                | DATE     |
|--------------------|----------------------------------------------------|-------------------|----------|
| B                  | RE-ISSUED FOR FEA (SITE MOVED & LANDSCAPING ADDED) | NV                | 06.07.08 |
| A                  | FIRST ISSUE FOR FEA                                | NV                | 21.12.08 |
| SCALE              | AS SHOWN WHEN PRINTED AT A3                        |                   |          |
| DRAWN BY / DATE    | 27.11.08                                           | CHECKED BY / DATE | 28.11.08 |
| APPROVED BY / DATE | 01.12.08                                           |                   |          |

**BLOCK AND LOCATION PLANS**  
**LUGG BRIDGE FARM**  
**LUGG BRIDGE**  
**HEREFORD**  
**HR1 3NB**

MACRO ROLL OUT

THIRD PARTY REF.  
N/A

SITE REF.  
HER7067

IEA OPT Label  
B

DRG TYPE  
GA

DRG No  
101

REV  
B

**orange**  
St James Court  
Great Park Road  
Almondsbury Park  
Bradley Stoke  
Bristol  
BS32 4QJ  
Tel 0870 376 8888  
Fax 0870 376 4770

**DESIGN CONSULTANT**

**implemental**  
Adams Holmes, Llantrisant Road, Llantrisant, Cardiff, CF23 5LL  
Tel: +44 (0)29 2053 5522 Fax: +44 (0)29 2053 5771  
www.implemental.co.uk