




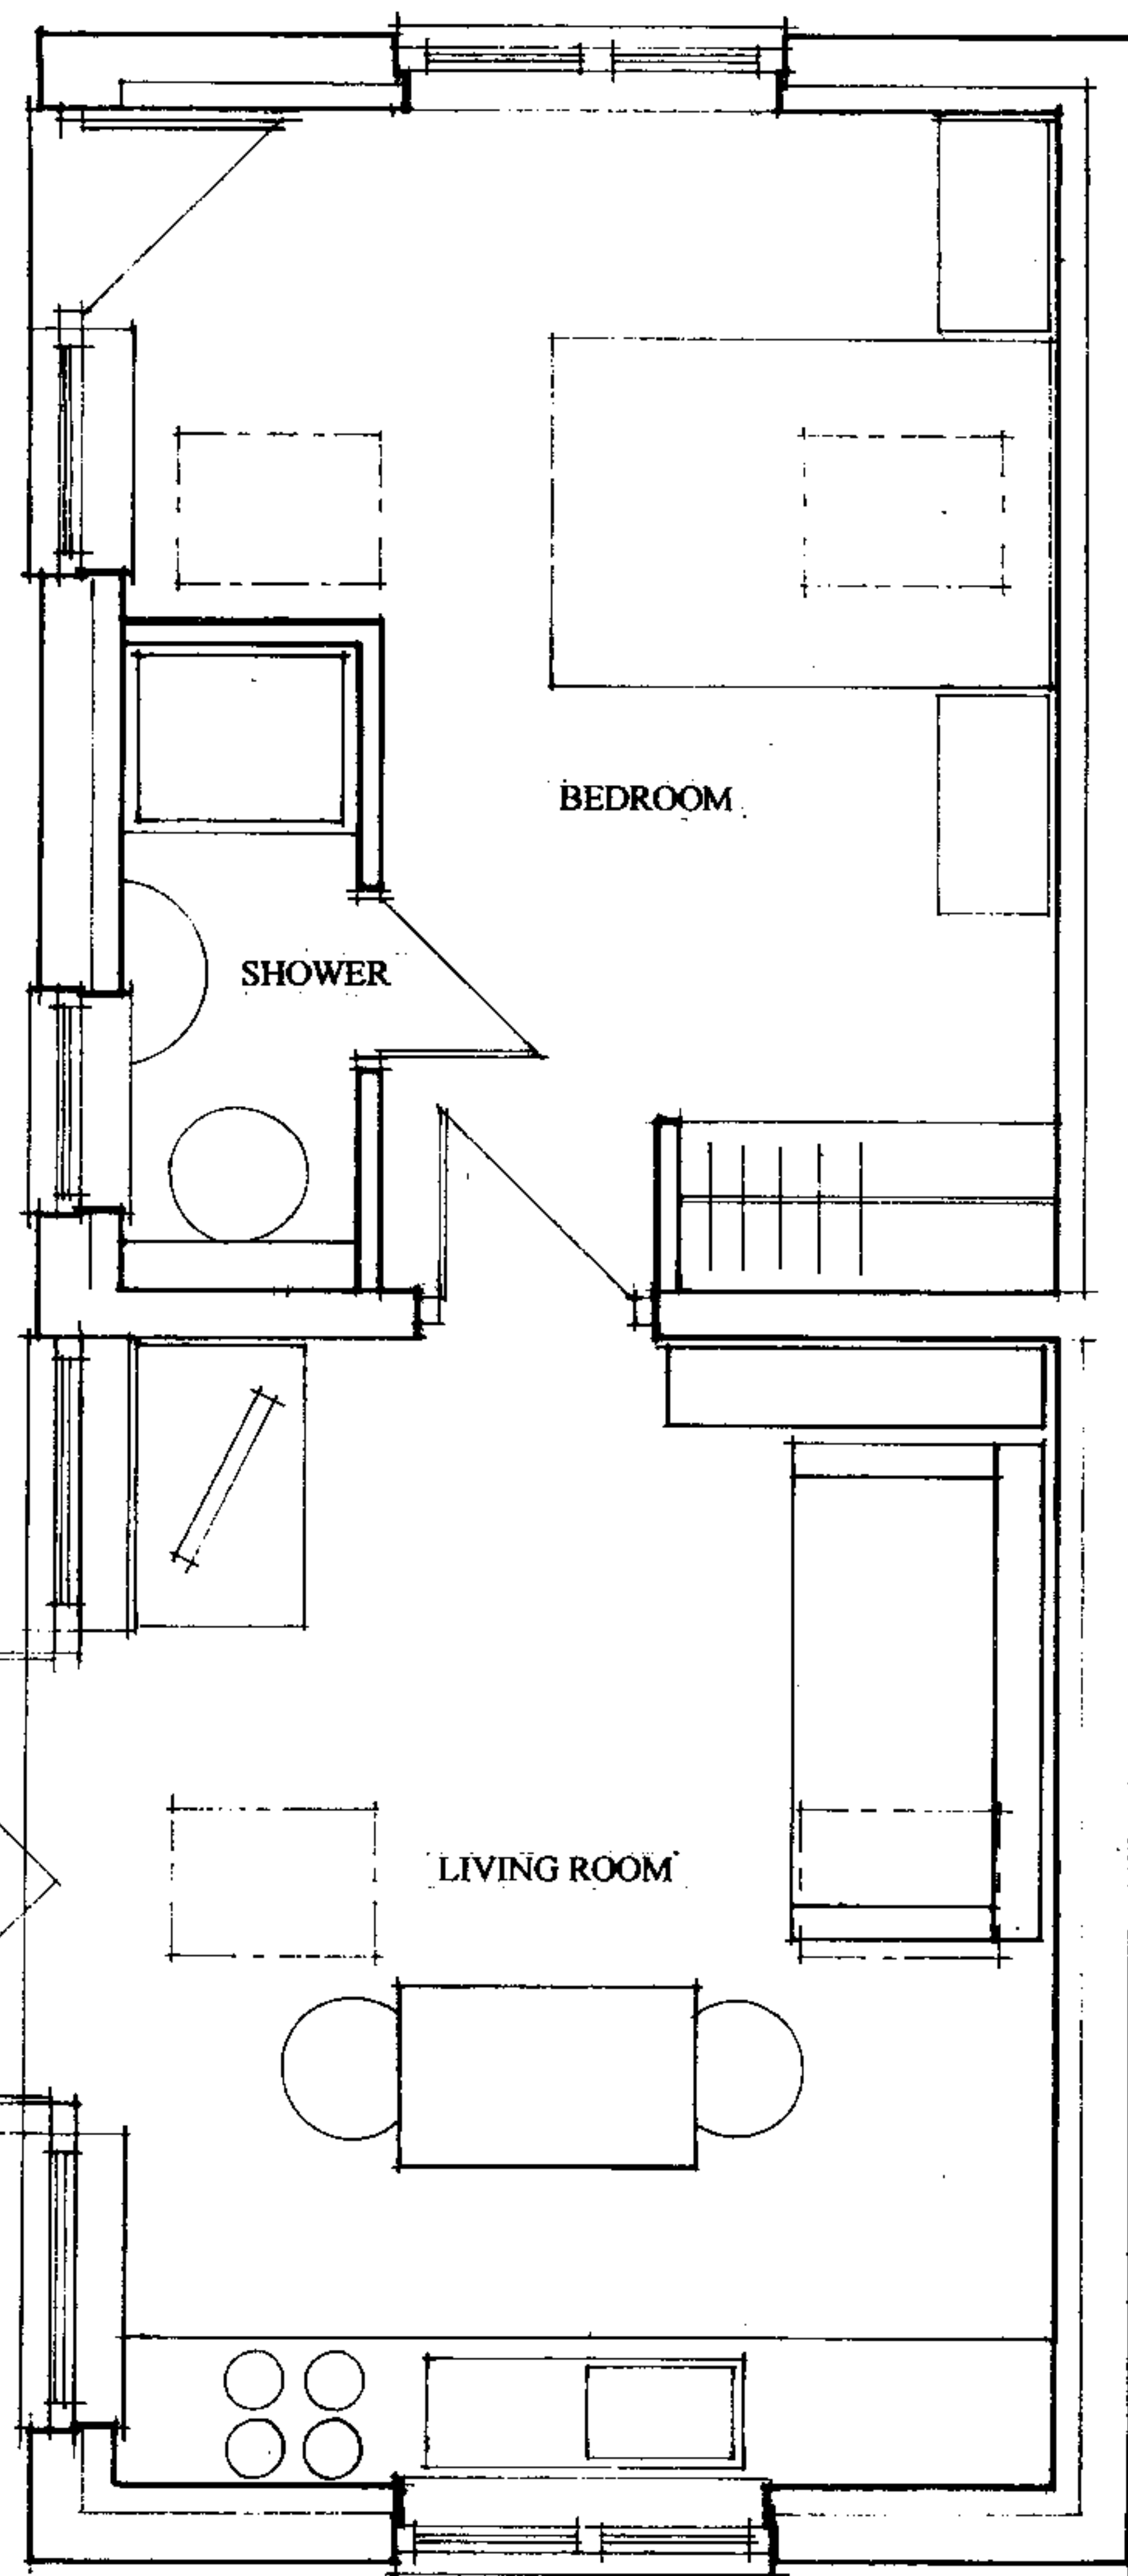


01 FLOOR PLAN

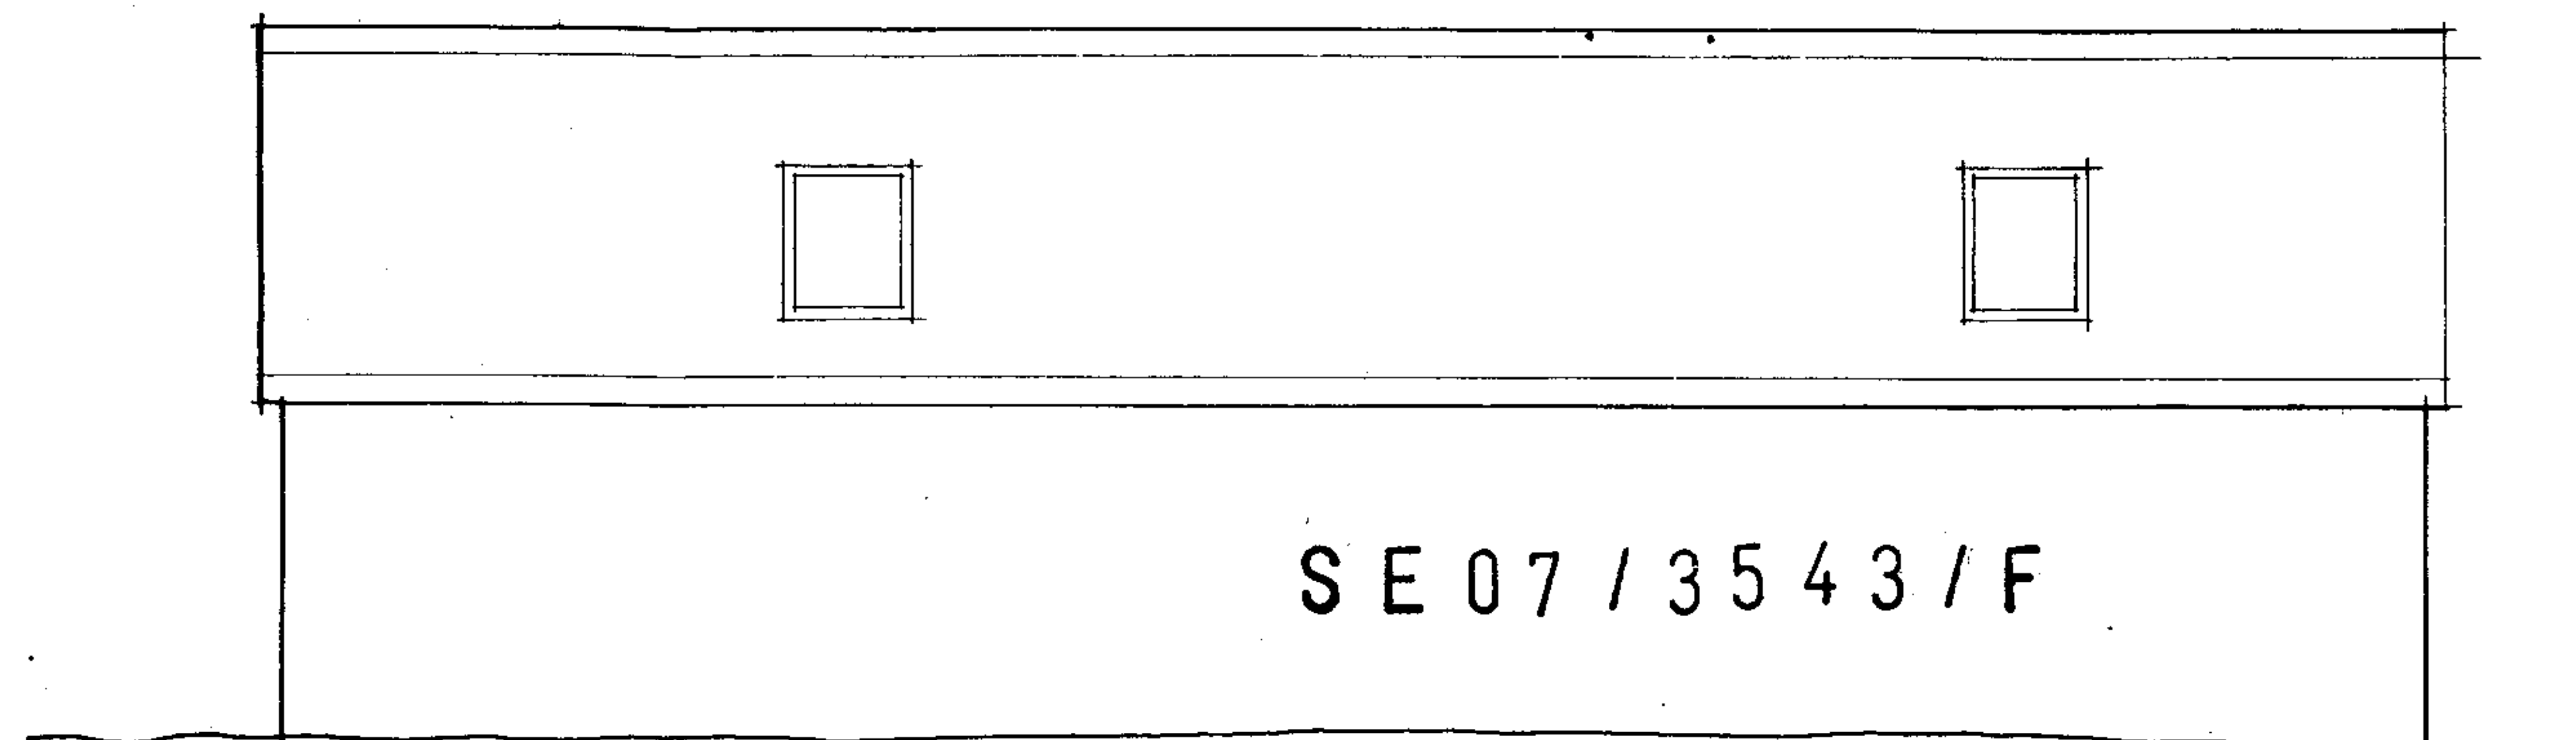


02 EAST ELEVATION

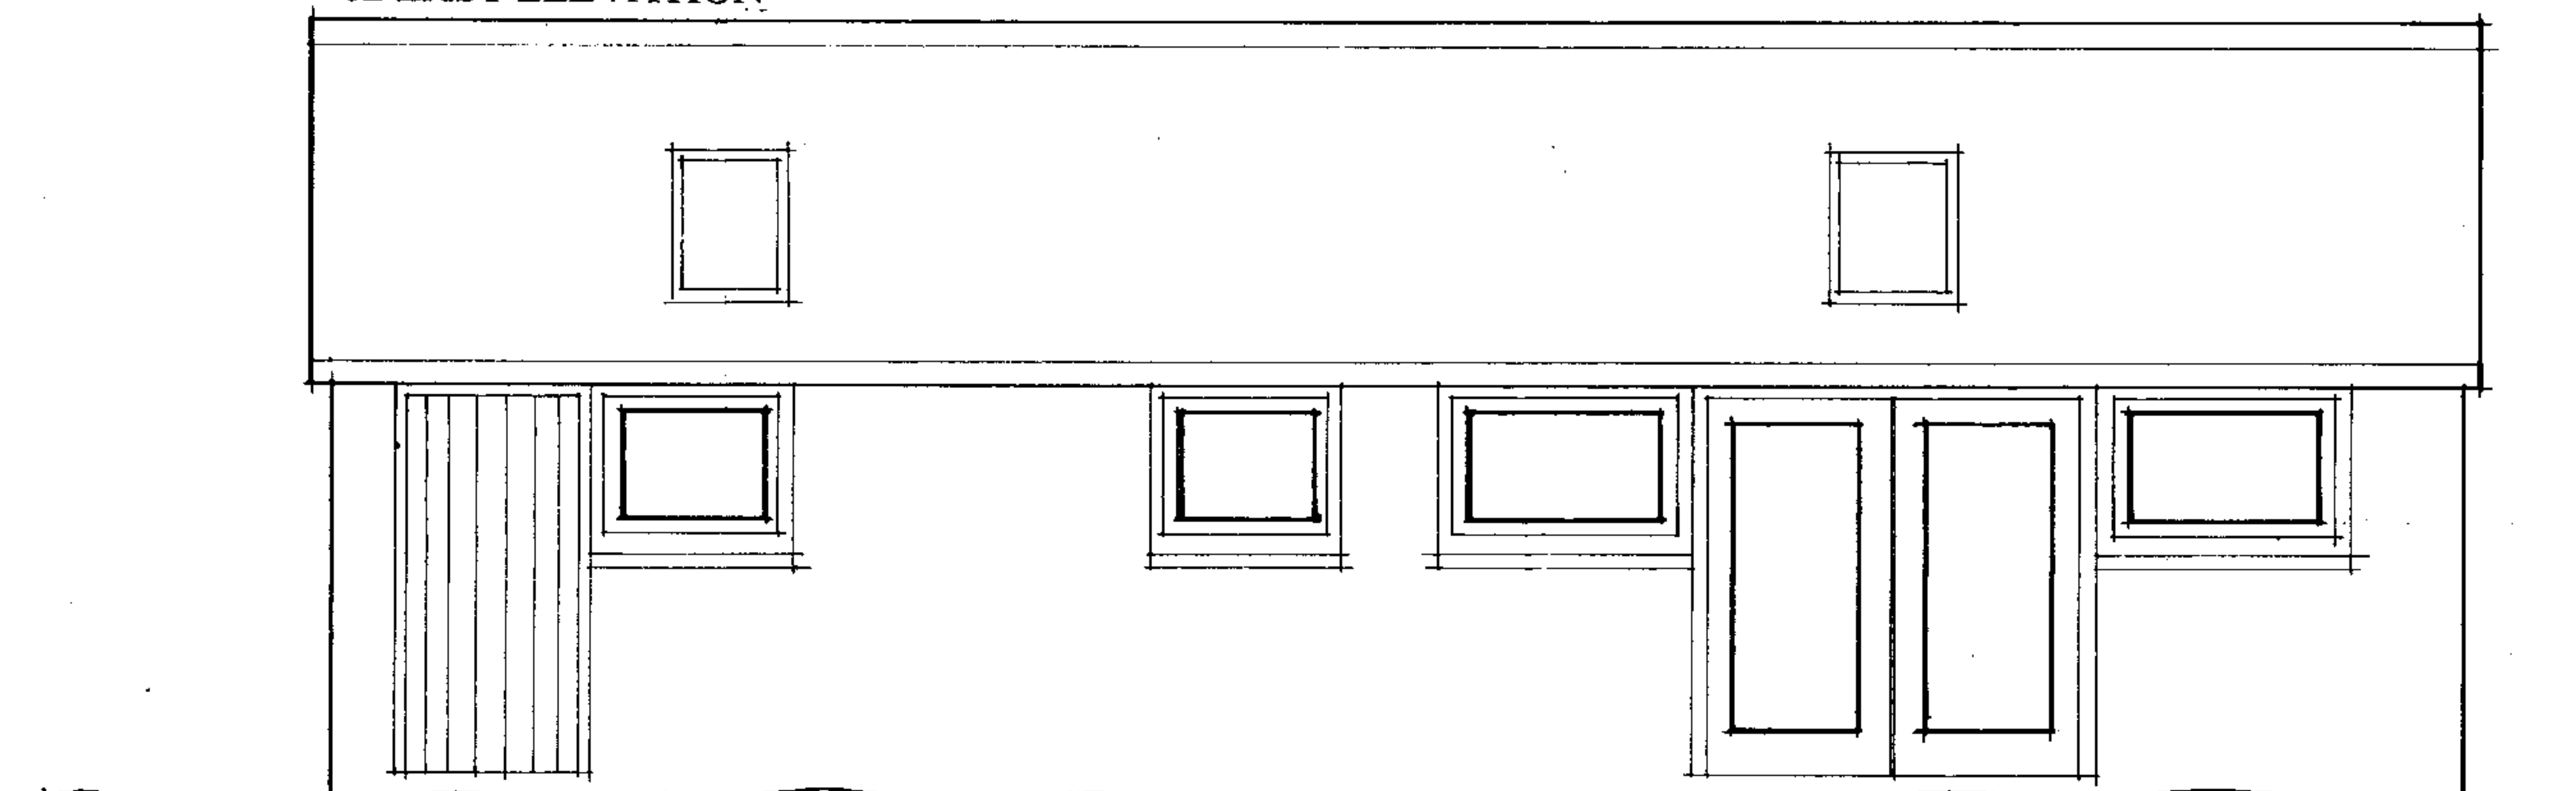

03 WEST ELEVATION

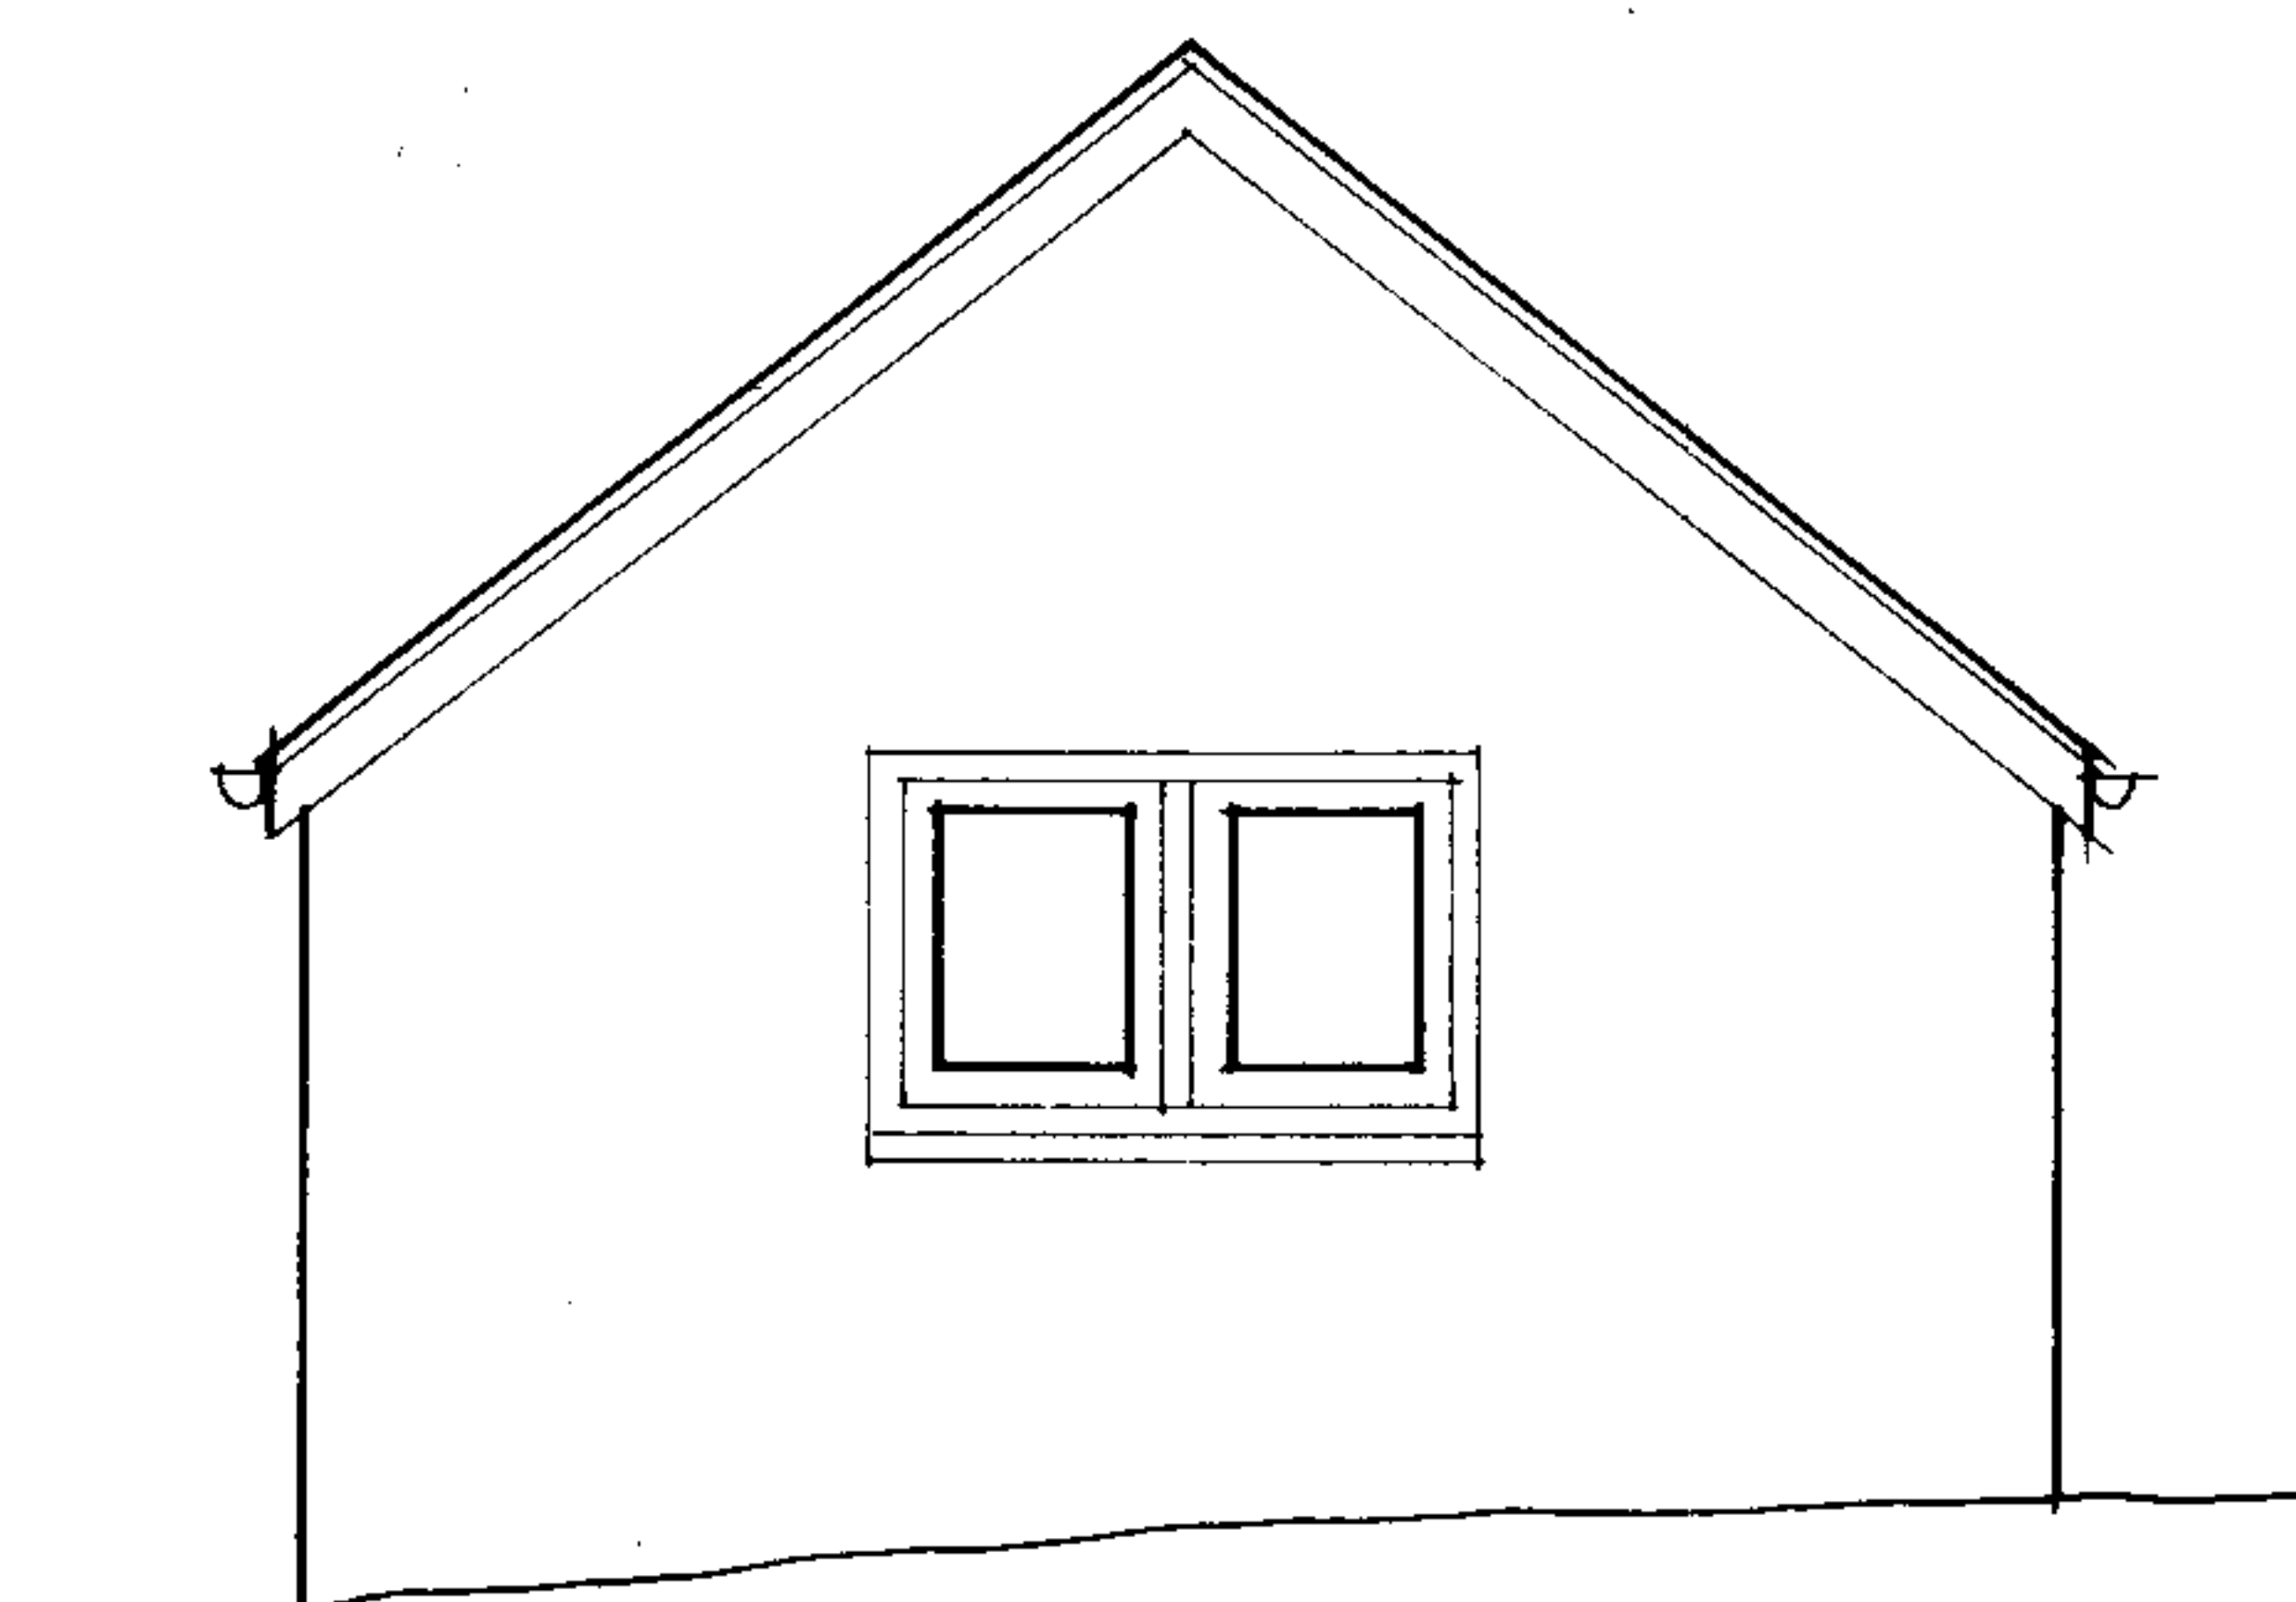

04 SOUTH ELEVATION

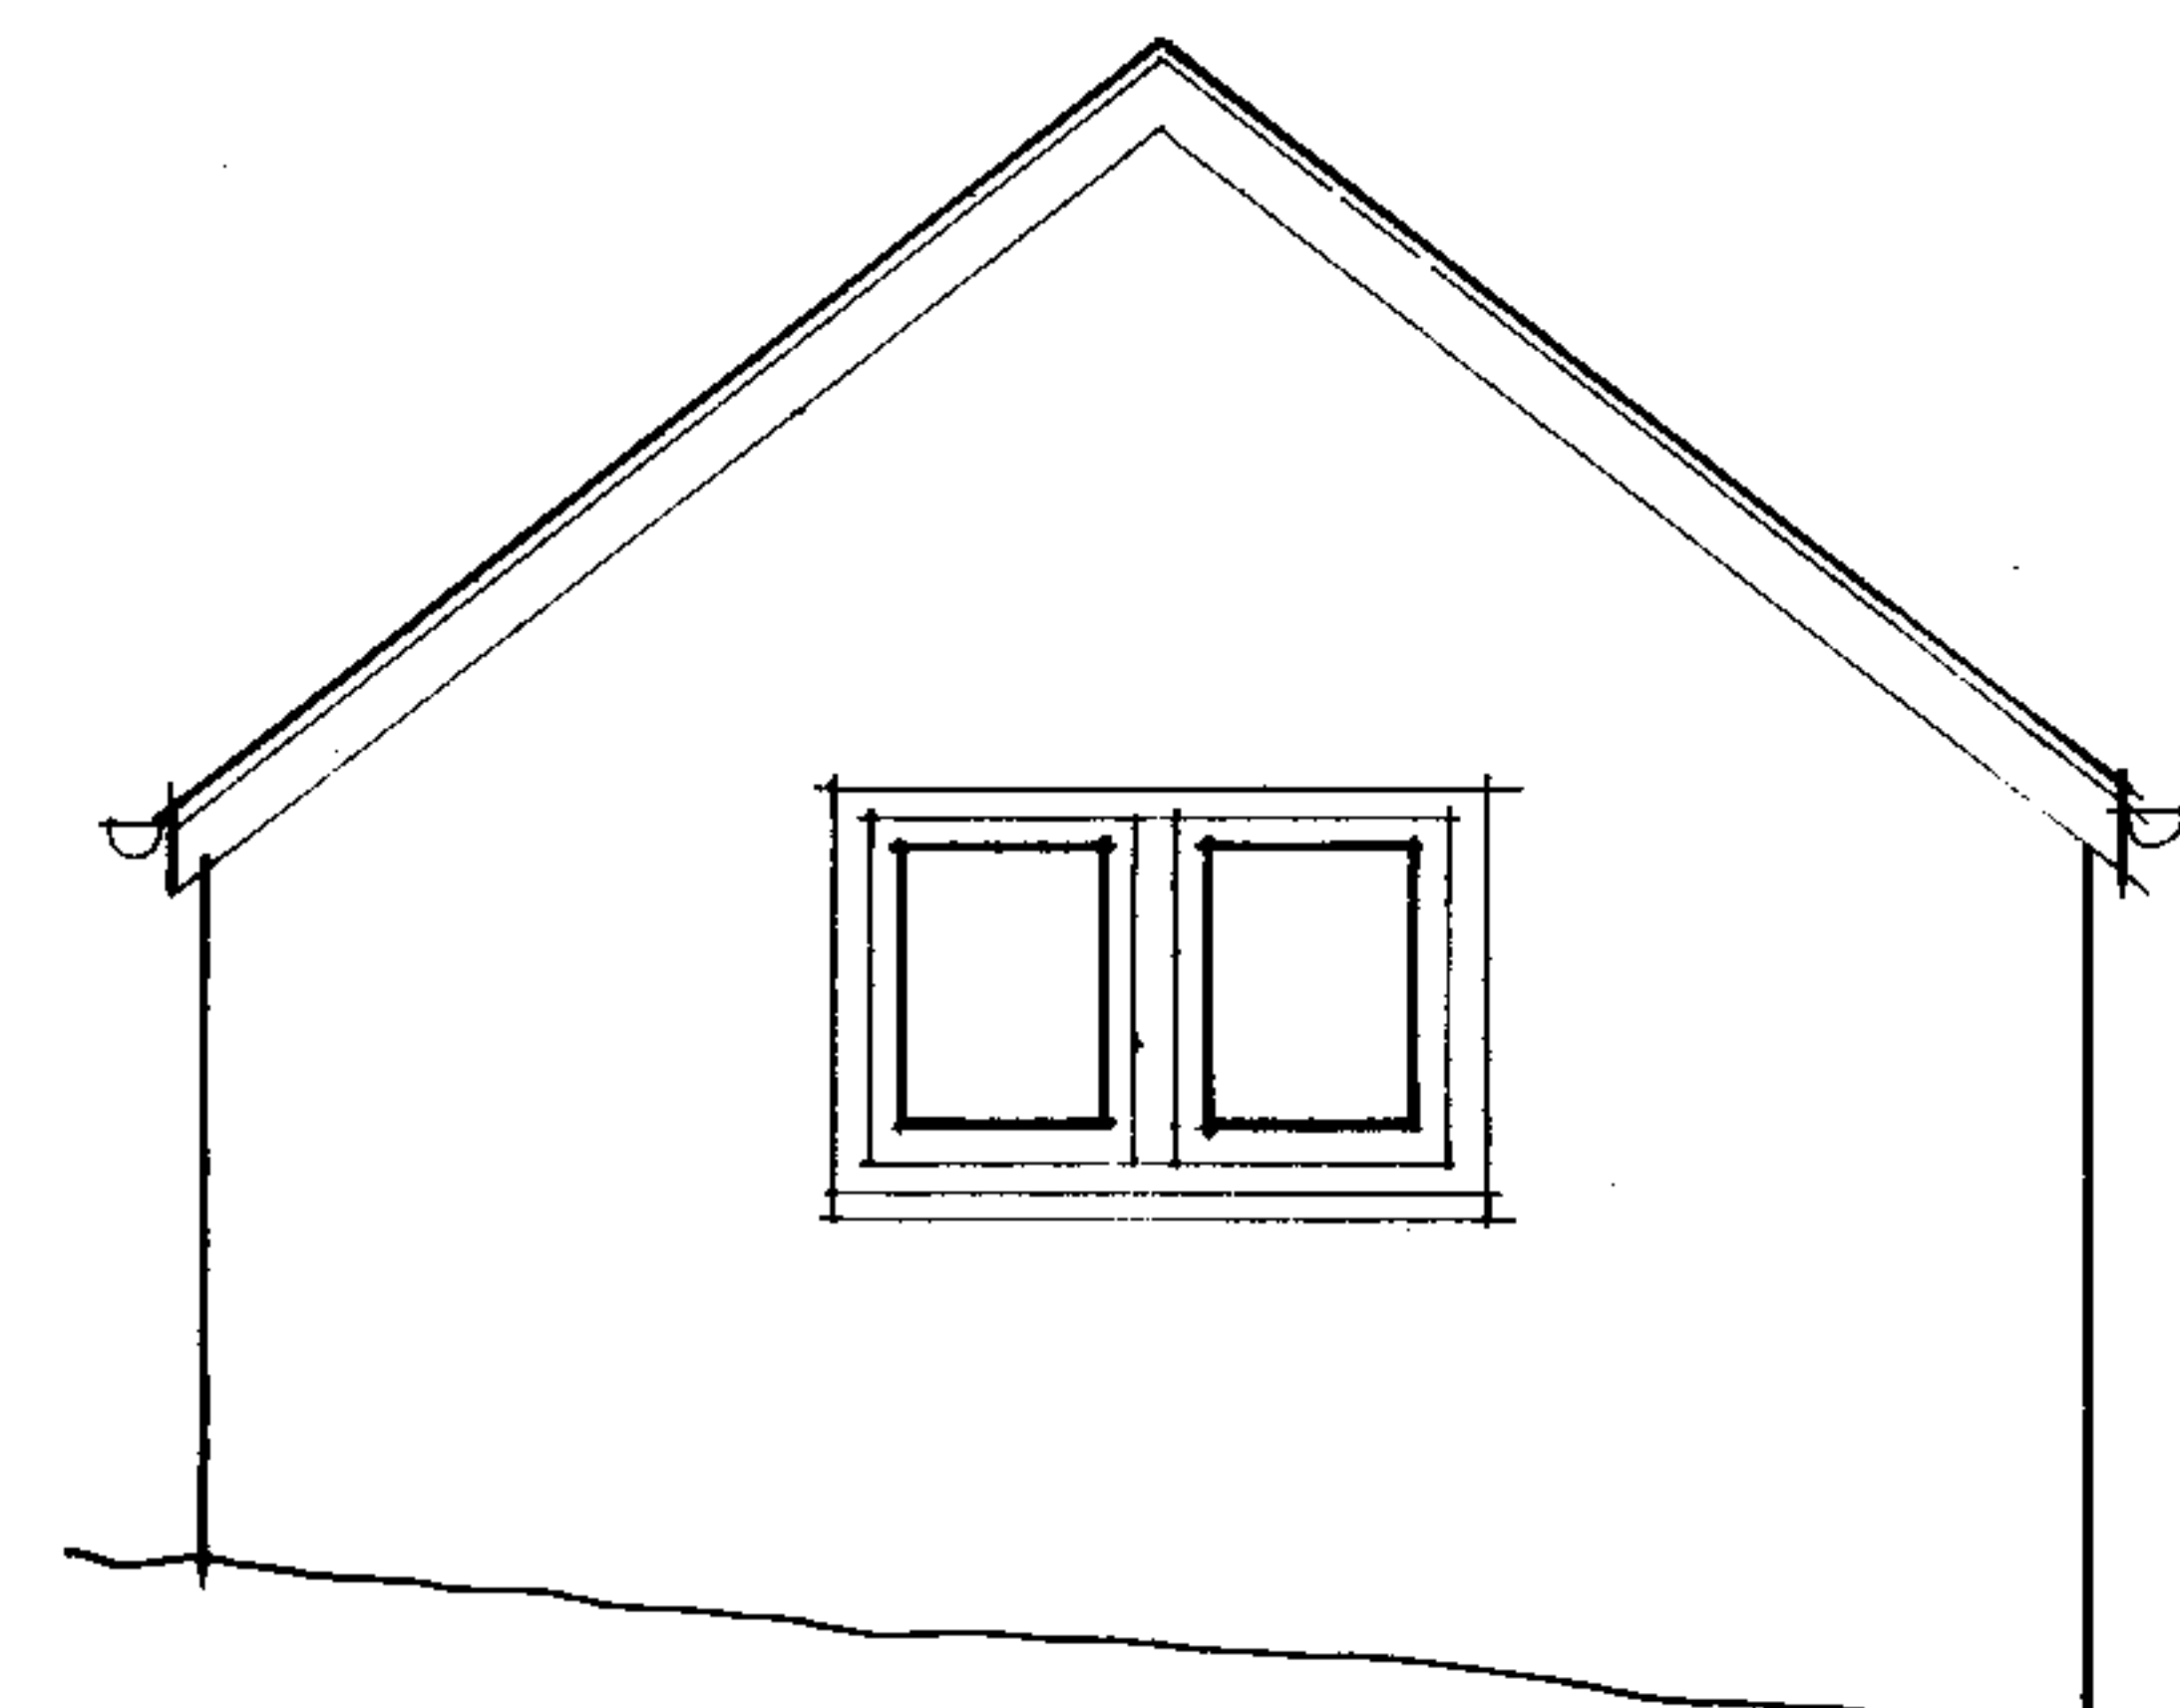

05 NORTH ELEVATION

HEREFORDSHIRE COUNCIL
PLANNING SERVICES
DEVELOPMENT CONTROL

12 NOV 2007

To:
Ack'd: File:

STORE /WORKSHOP
TO HOLIDAY LET
TRE-ESSEY FARM
THREE ASHES, LLANGARRON
PLAN AND ELEVATIONS
PROPOSES

1:50 NOV 07 5056:09

Geoff Jones : Architect
53 Broad Street Ross-on-Wye
Herefordshire HR9 7DY
Phone & Fax 01989 769073
geoffjonesarchitect@zoom.co.uk
COPYRIGHT