


NC 07/3272/F


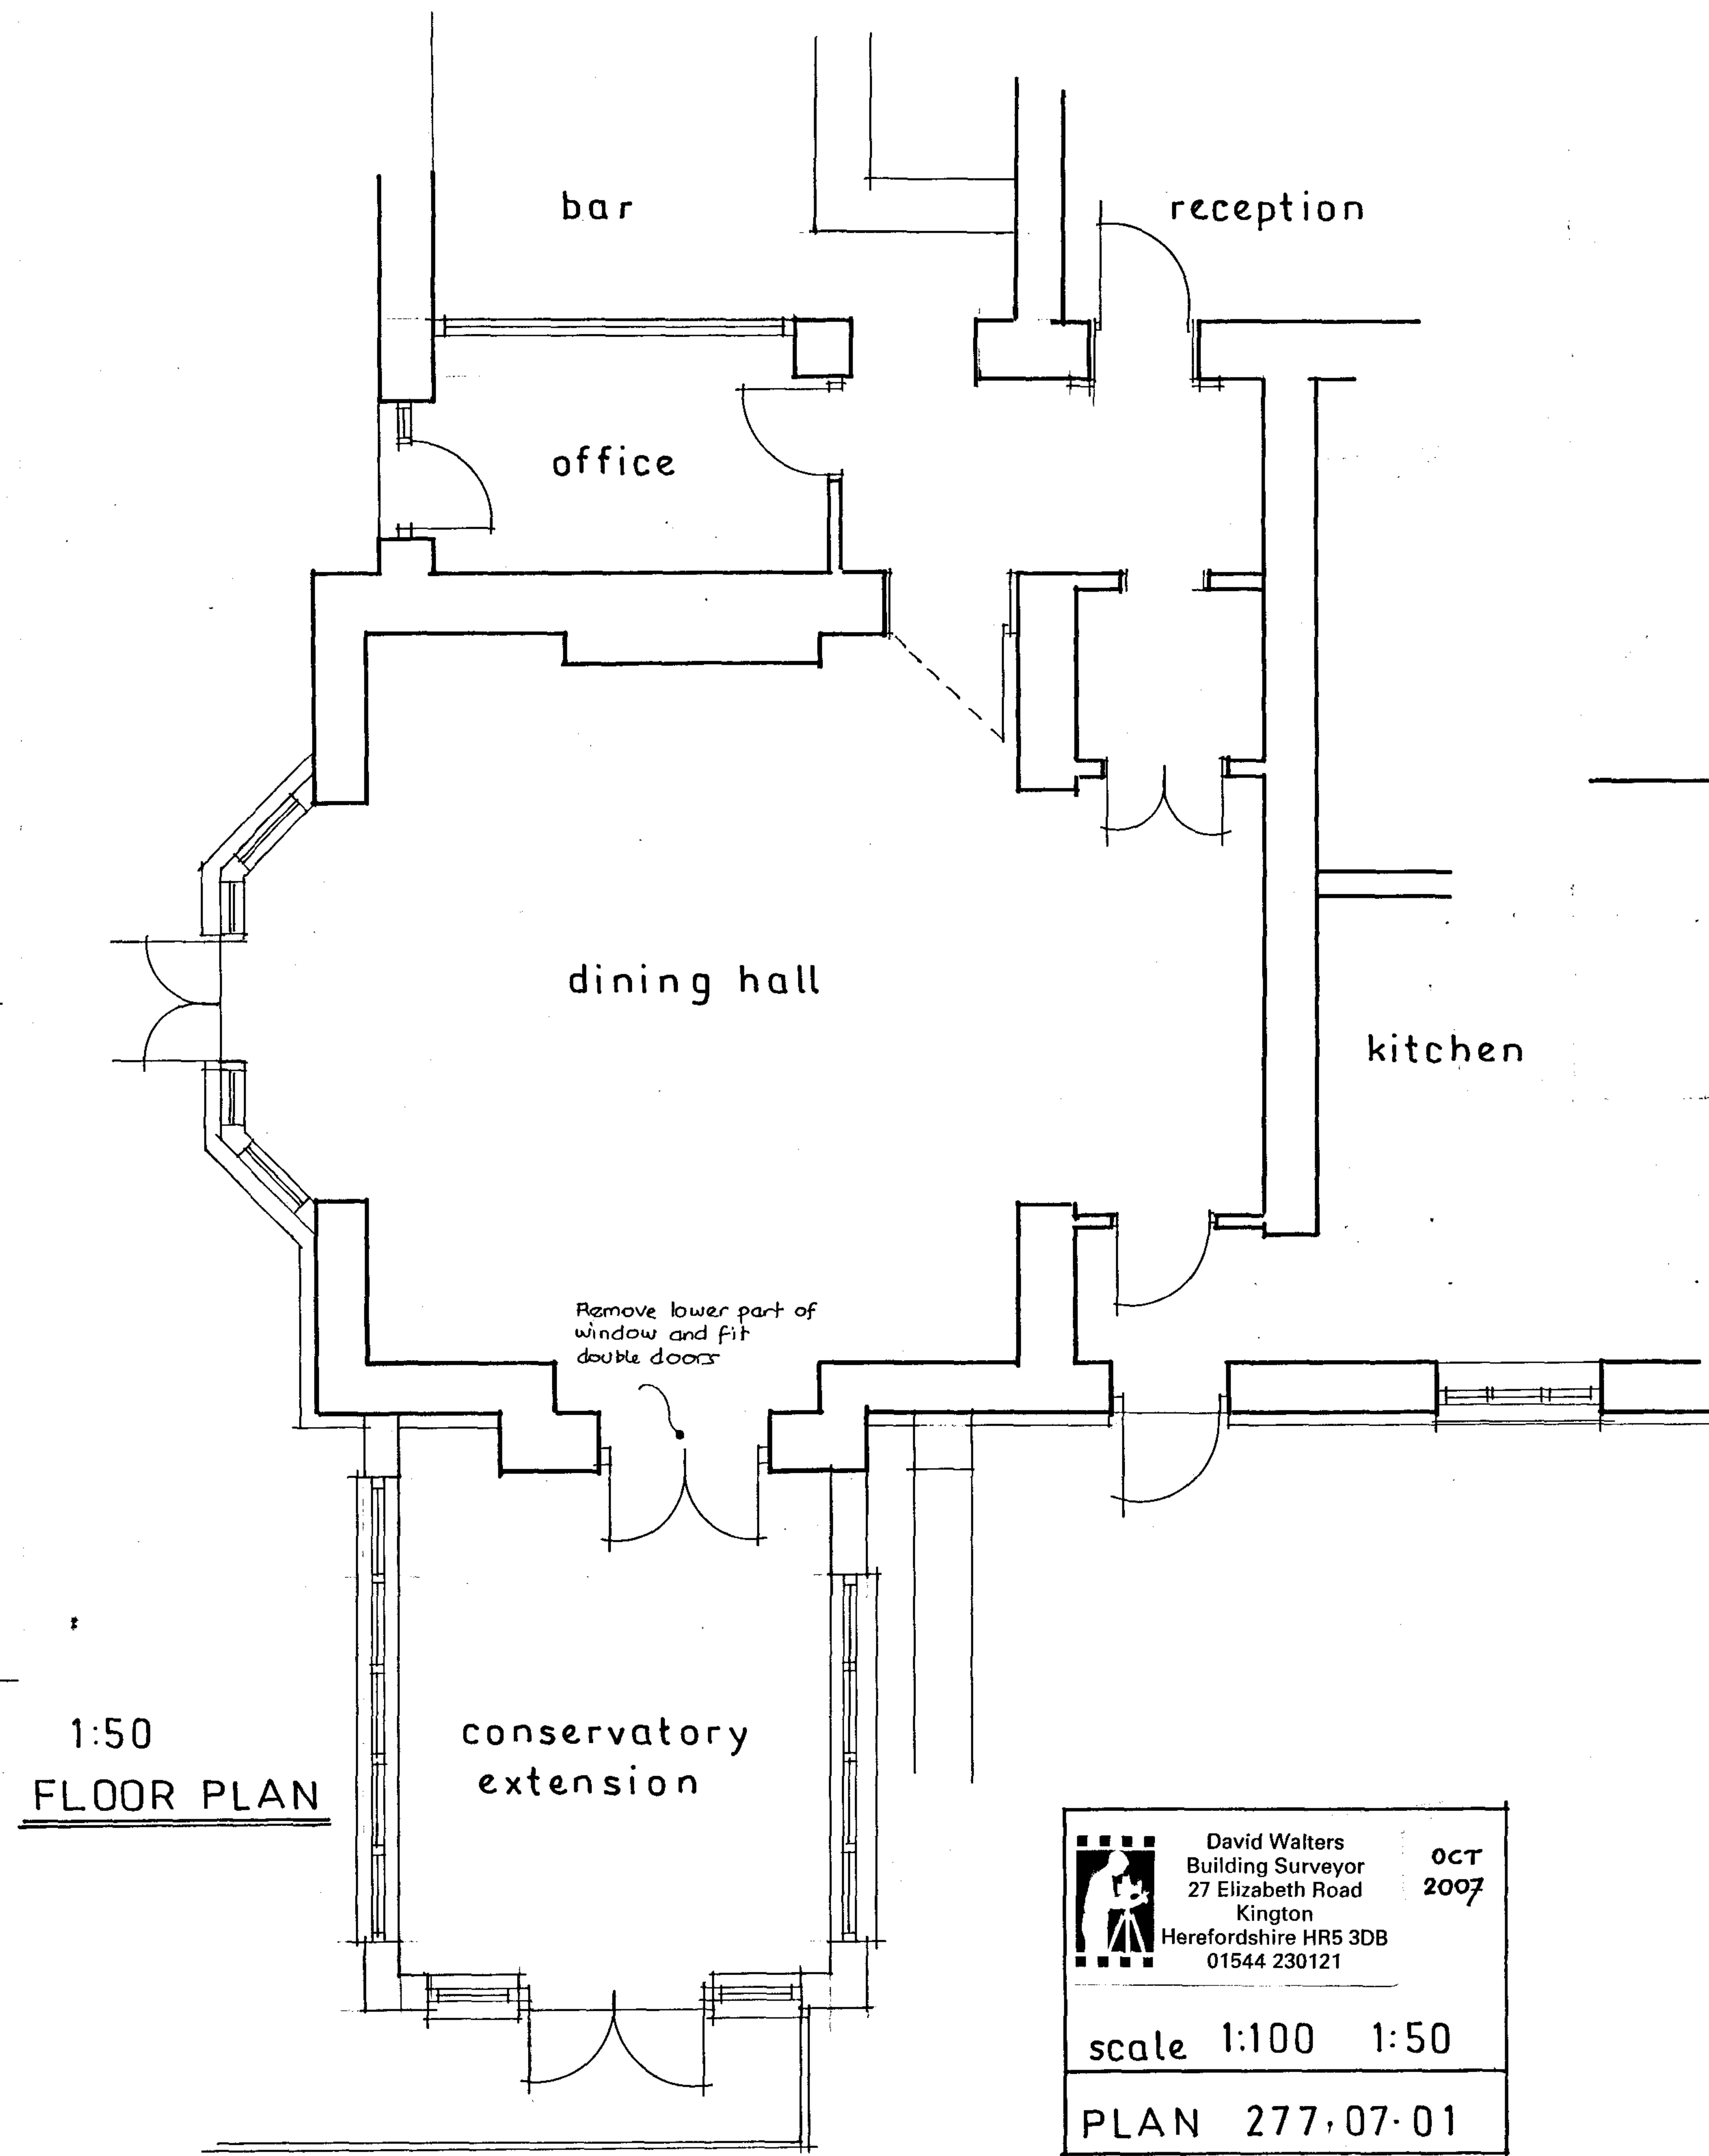


David Walters
Building Surveyor
27 Elizabeth Road
Kington
Herefordshire HR5 3DB
01544 230121

OCT 2007

scale 1:100 1:50

PLAN 277.07.01

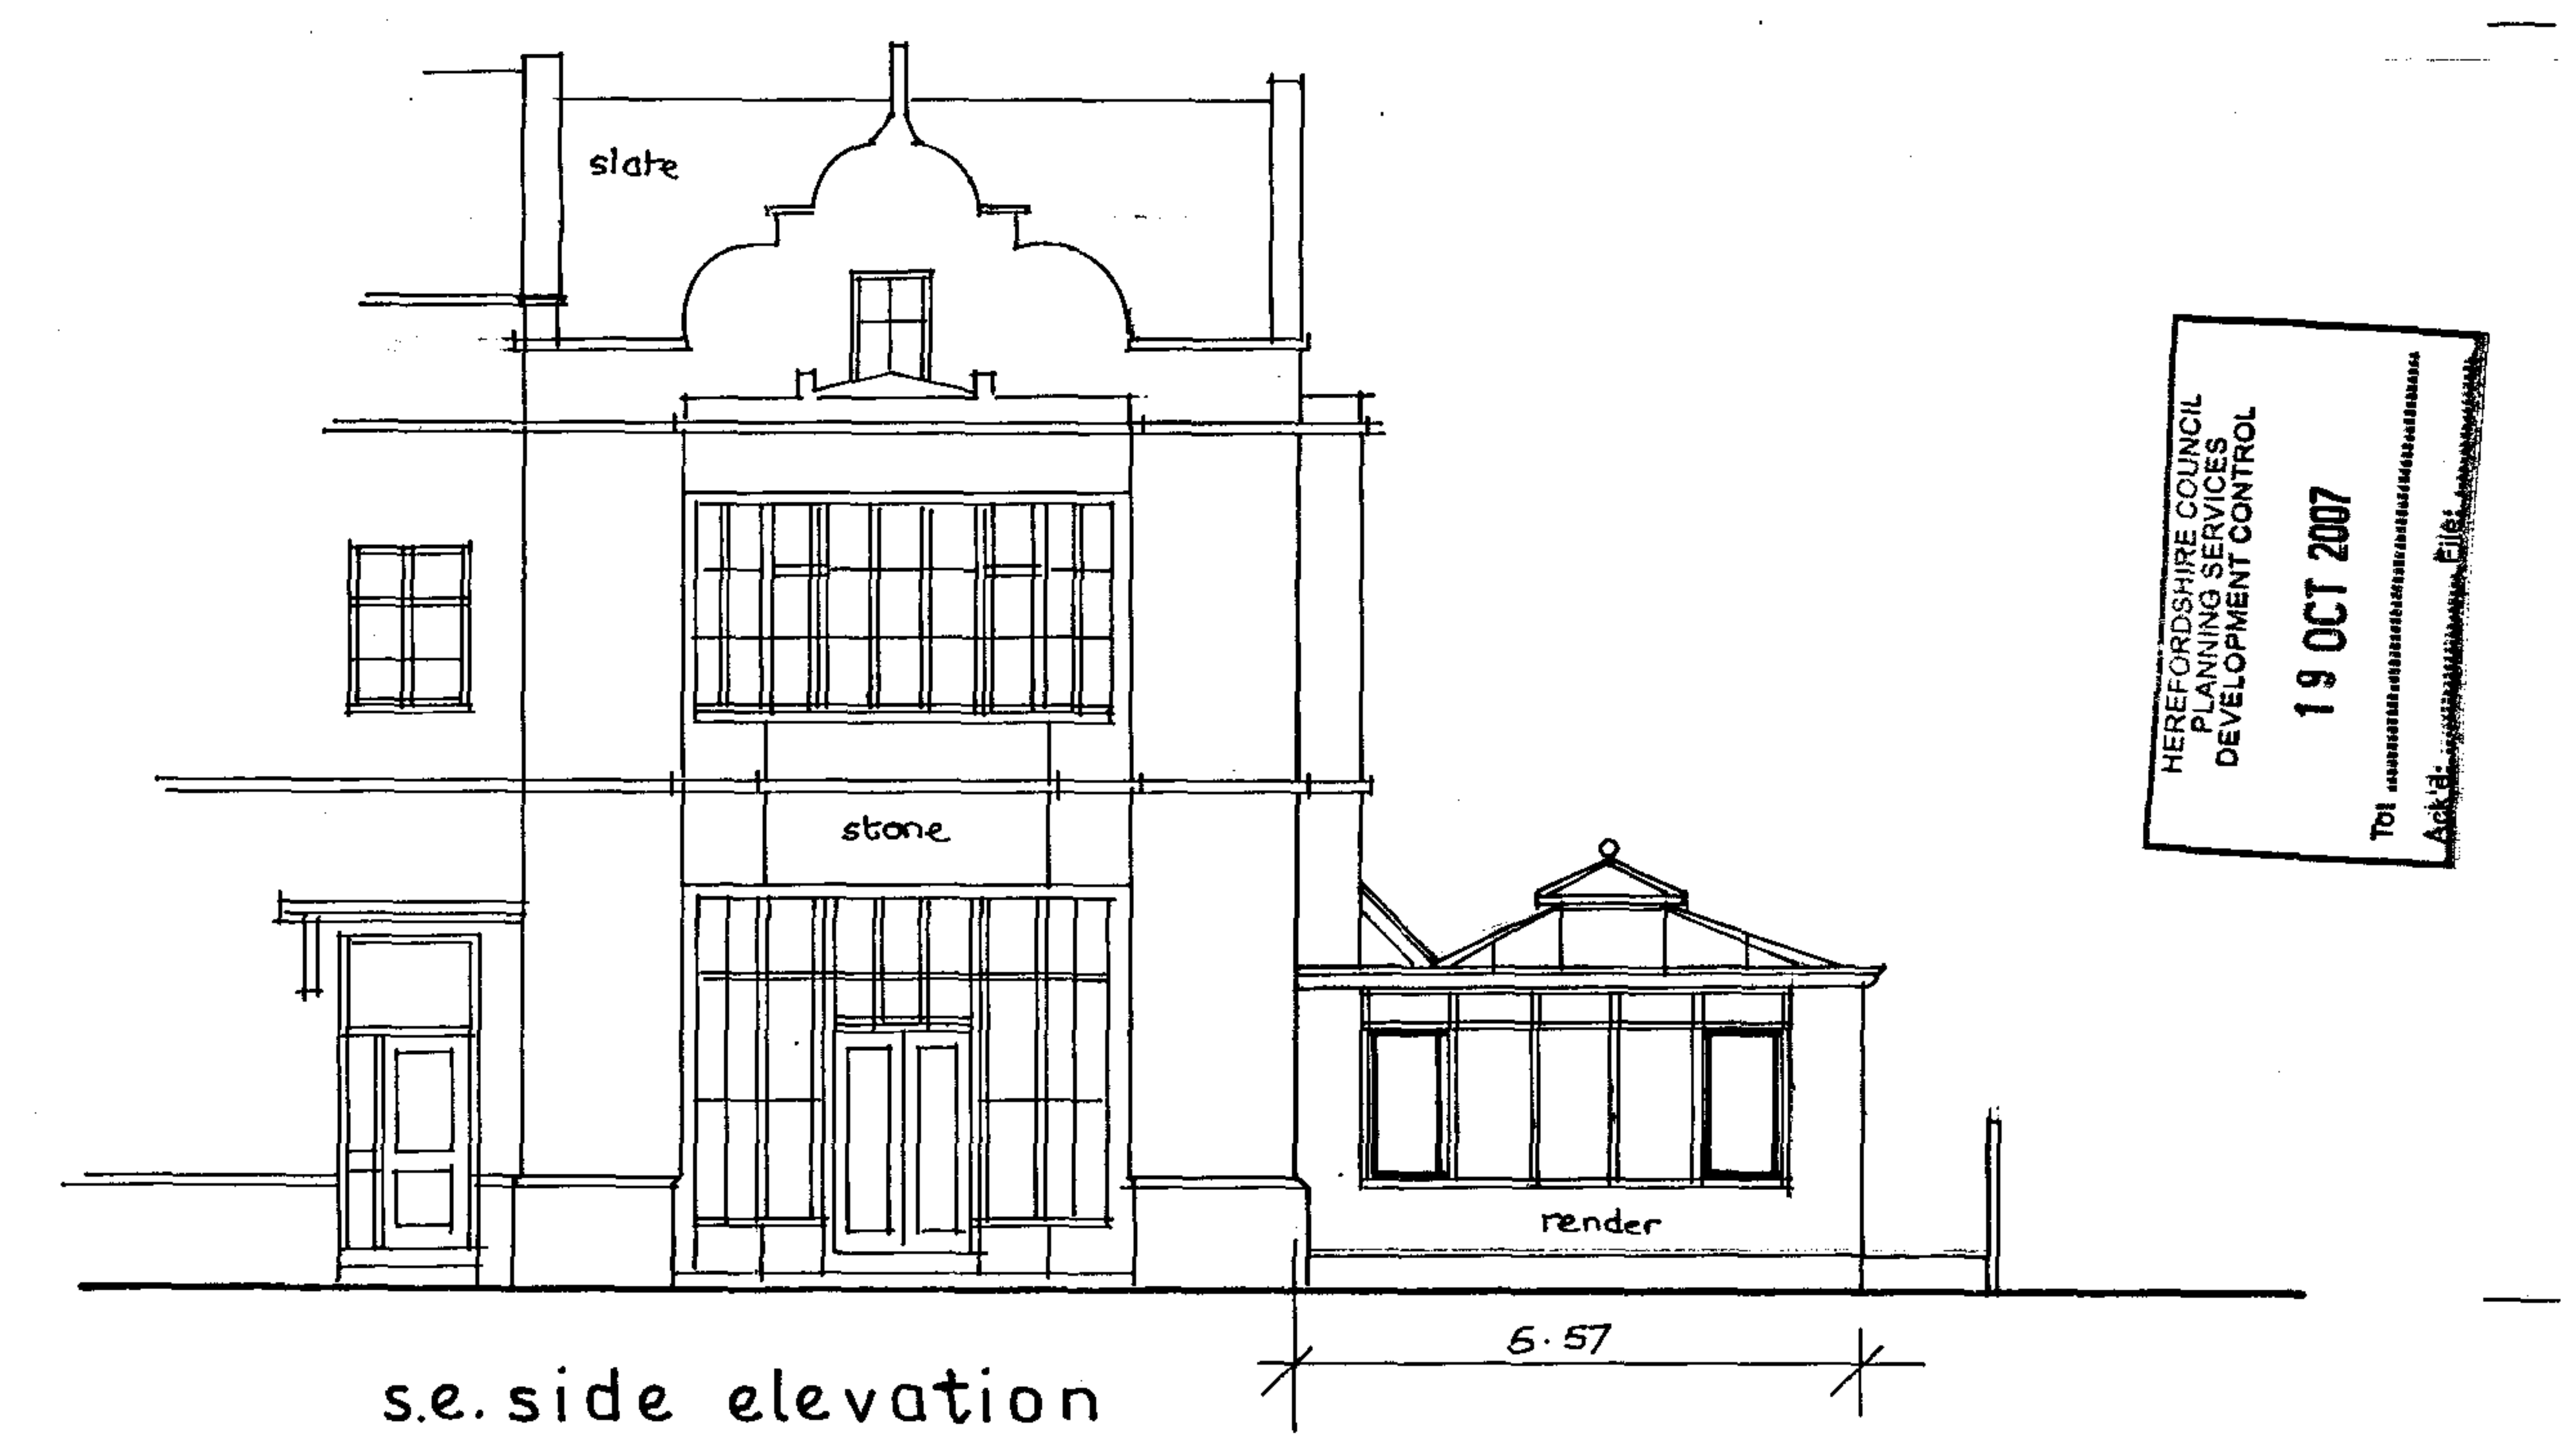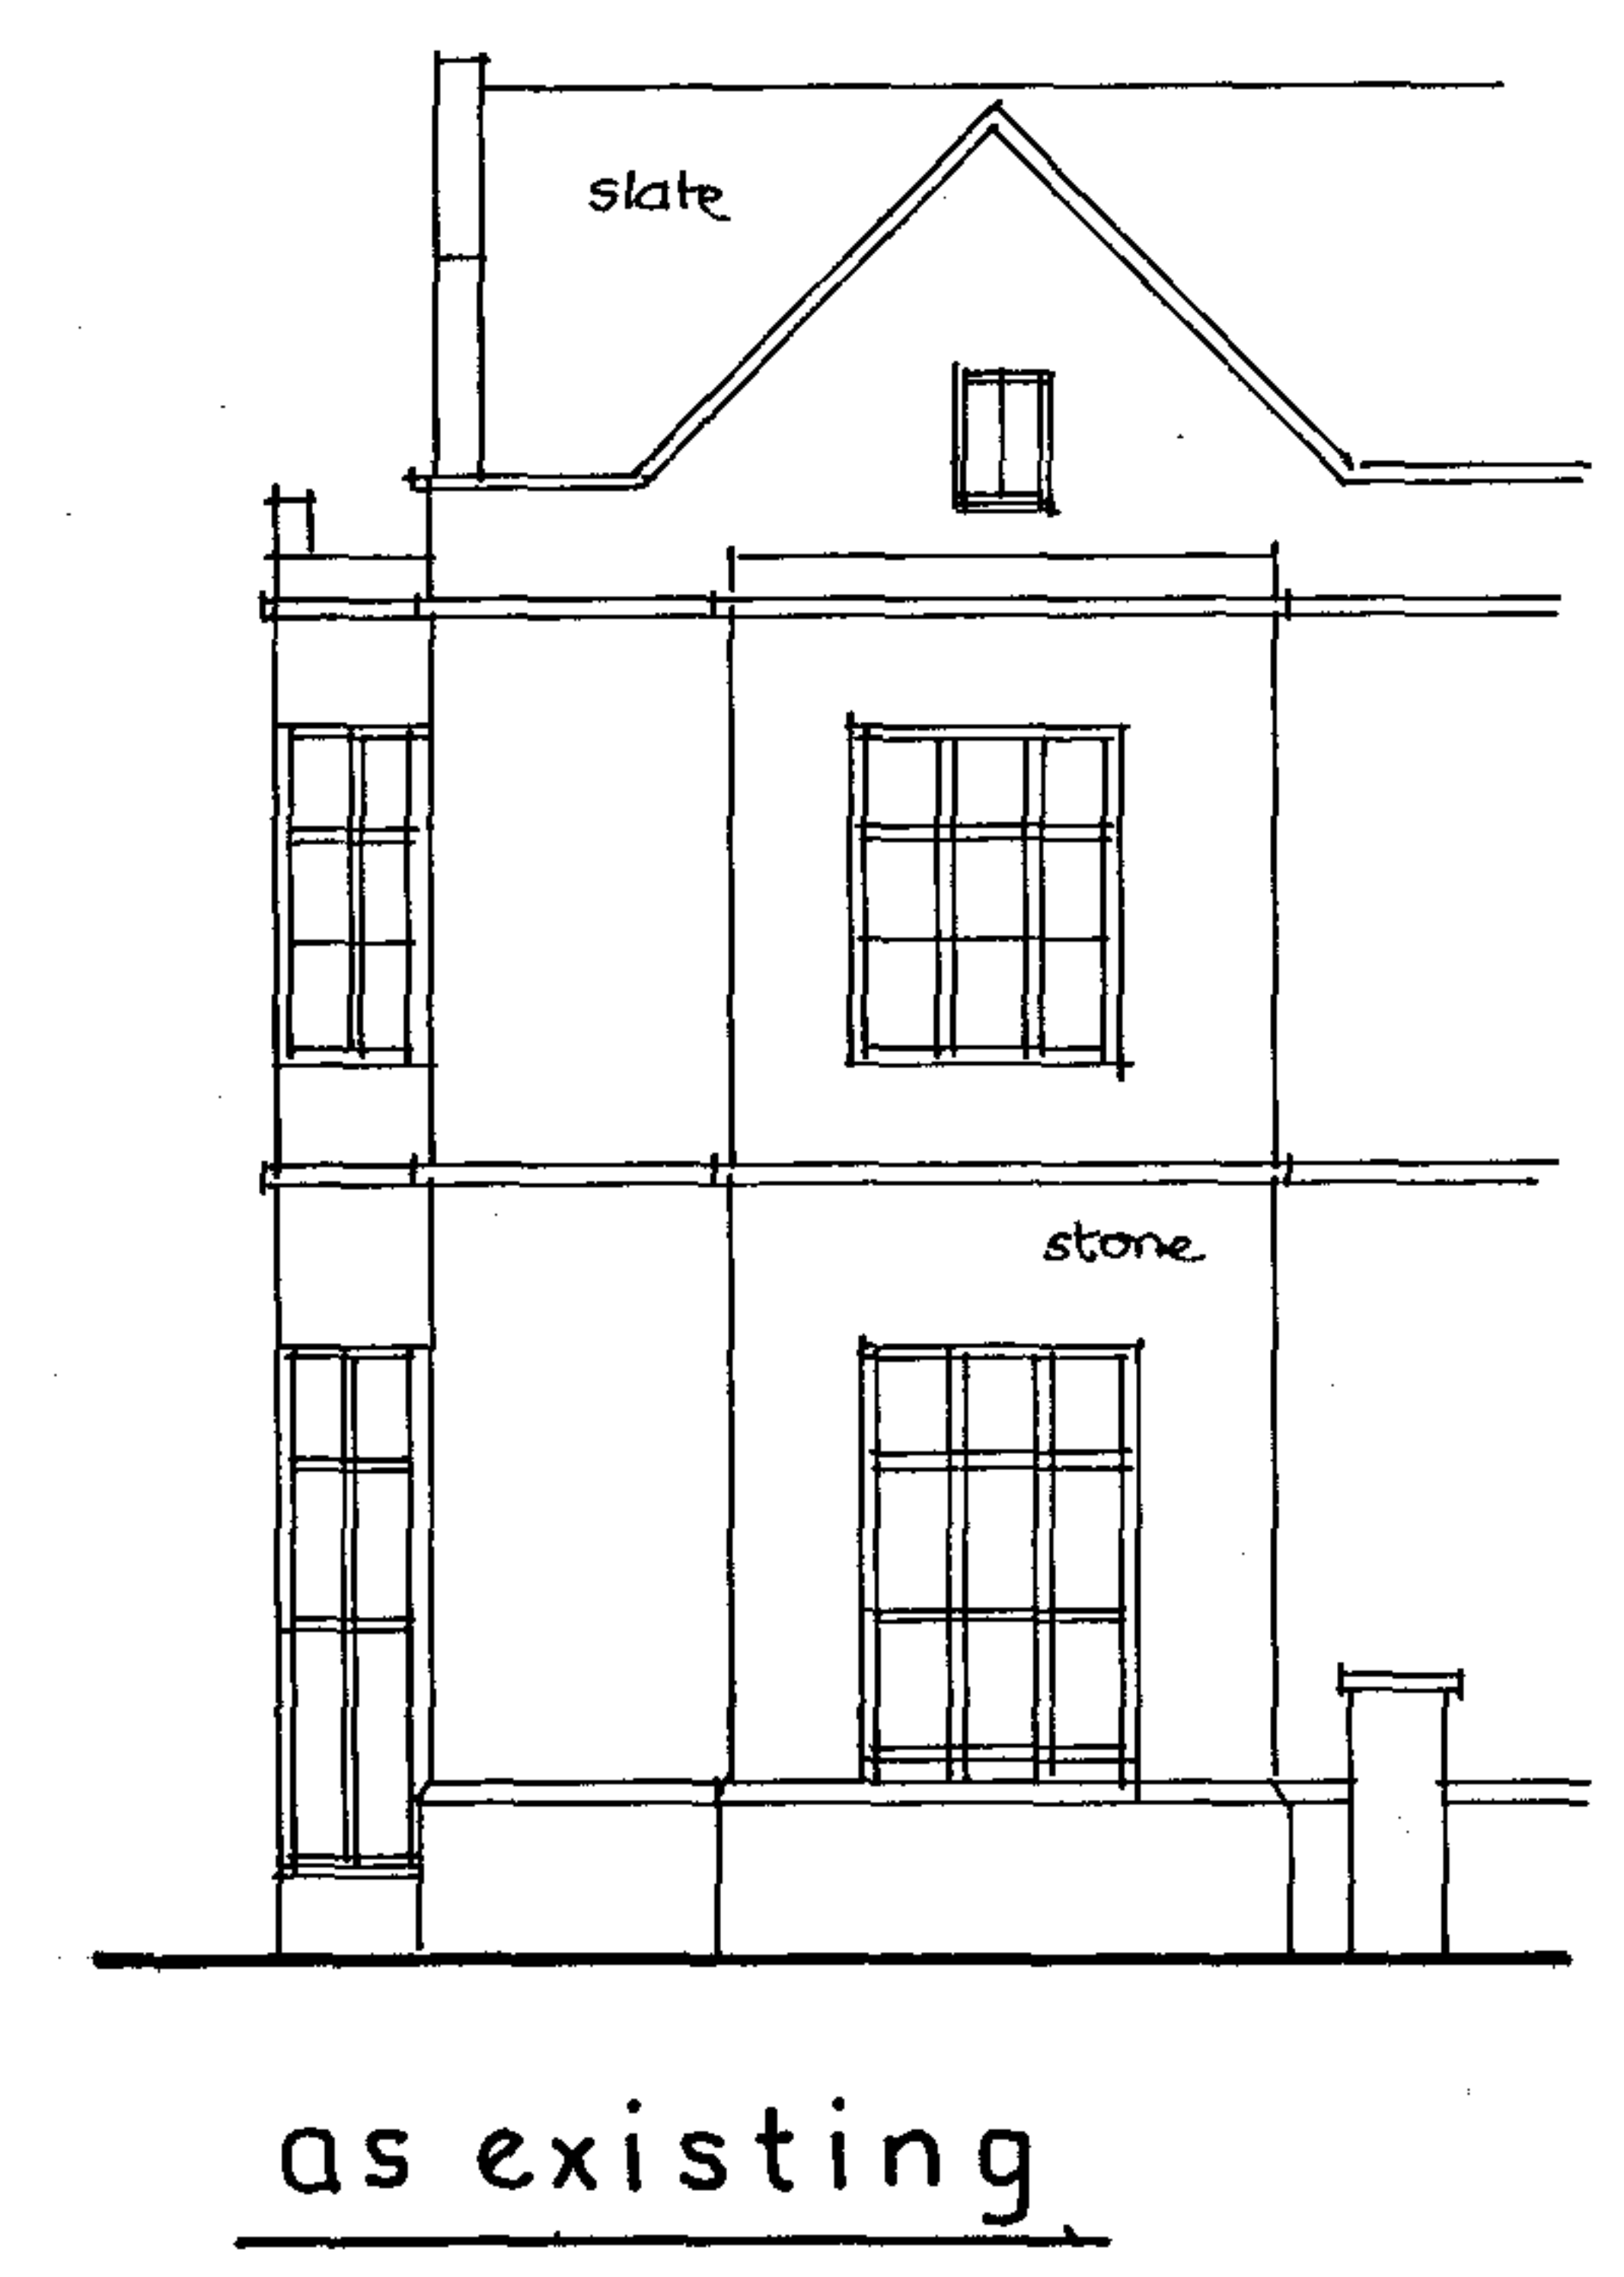

HEREFORDSHIRE COUNCIL
PLANNING SERVICES
DEVELOPMENT CONTROL
19 OCT 2007
To: Mr. Williams
From: Mr. Williams
Subject: Pencombe Hall

PROPOSED CONSERVATORY EXTENSION AT
THE REAR OF PENCOMBE HALL PENCOMBE
BROMYARD HR7 4RL for MR. N. WILLIAMS