


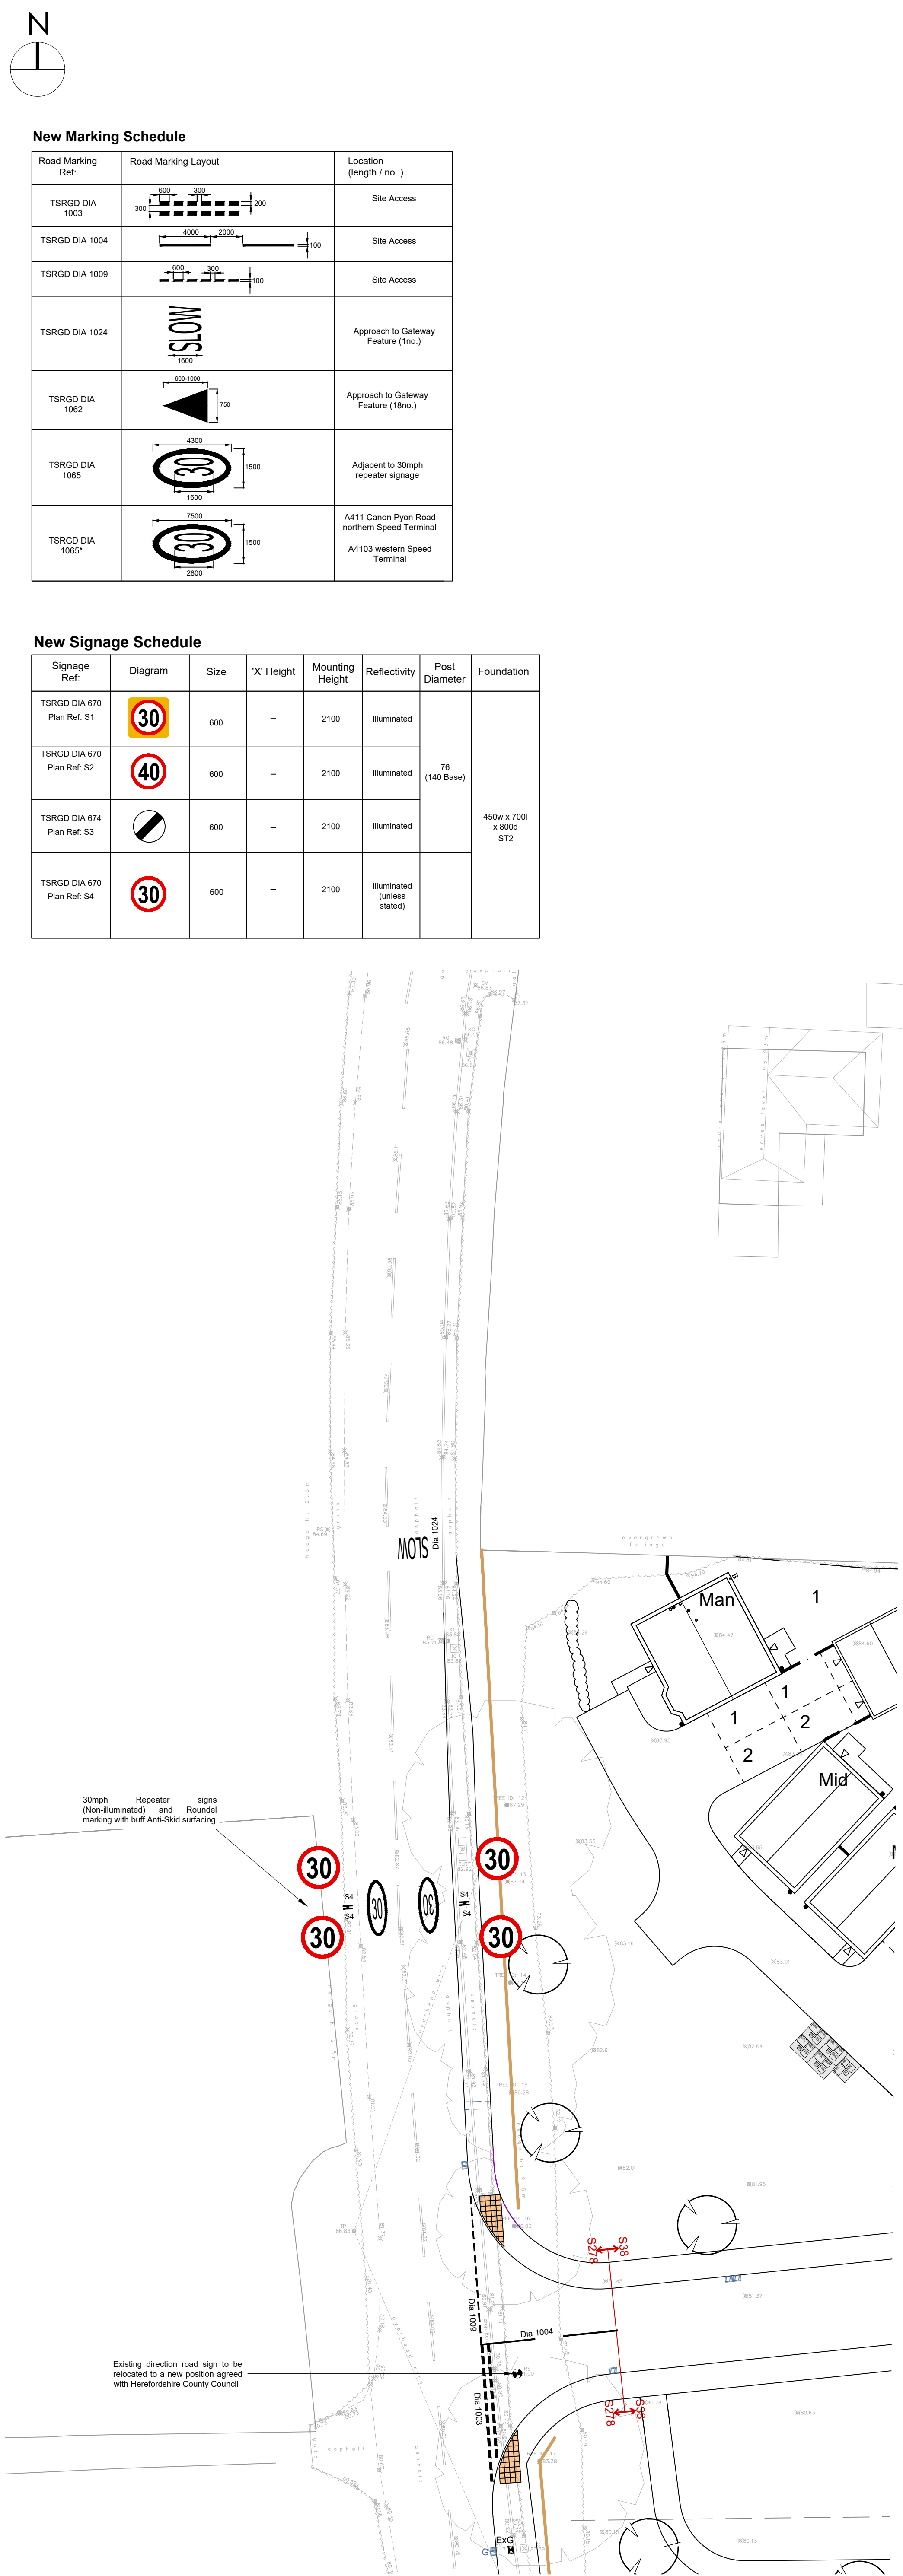

This drawing is copyright and its use or reproduction without the permission of Spring Design Consultancy Limited. All rights are reserved until invoices are paid in full. No responsibility will be taken for any design used for construction prior to receipt of relevant approvals.

rev	date	description	by
-----	------	-------------	----

Status:
* APPROVAL

Drawn: VCH
Checked: MCC
Date: Oct. 2021
Scale: 1:250 @A1

Client: Taylor Wimpey
Project: Canon Pyon Road, Hereford
Title: S278 Markings & Signage Plan (2 of 2)
Ref: 2496-1553-2
Rev: B