



Eur Ing **Allan Pearce** BSc(Eng) ACGI CEng MICE MStructE
Consulting Civil and Structural Engineer
 Lower Hazle Farmhouse,
 Durlow, Tarrington
 Hereford
 HR1 4JQ
 Tel./fax: 01531 670766

Job no.

07008

Sheet

SK 1/6

Date

Jan. 08

By

AP


SKETCH

Project **WESTON COURT FARM.**
PENBRIDGE.

Subject **BARN 1 - FRAME K.**

Remarks

- ① Both short struts not connected at feet due to decay of collar.
- ② Tie beam very poor piece of timber, with much decayed sapwood.
- ③ External faces of studs and nails severely decayed + joints failed.

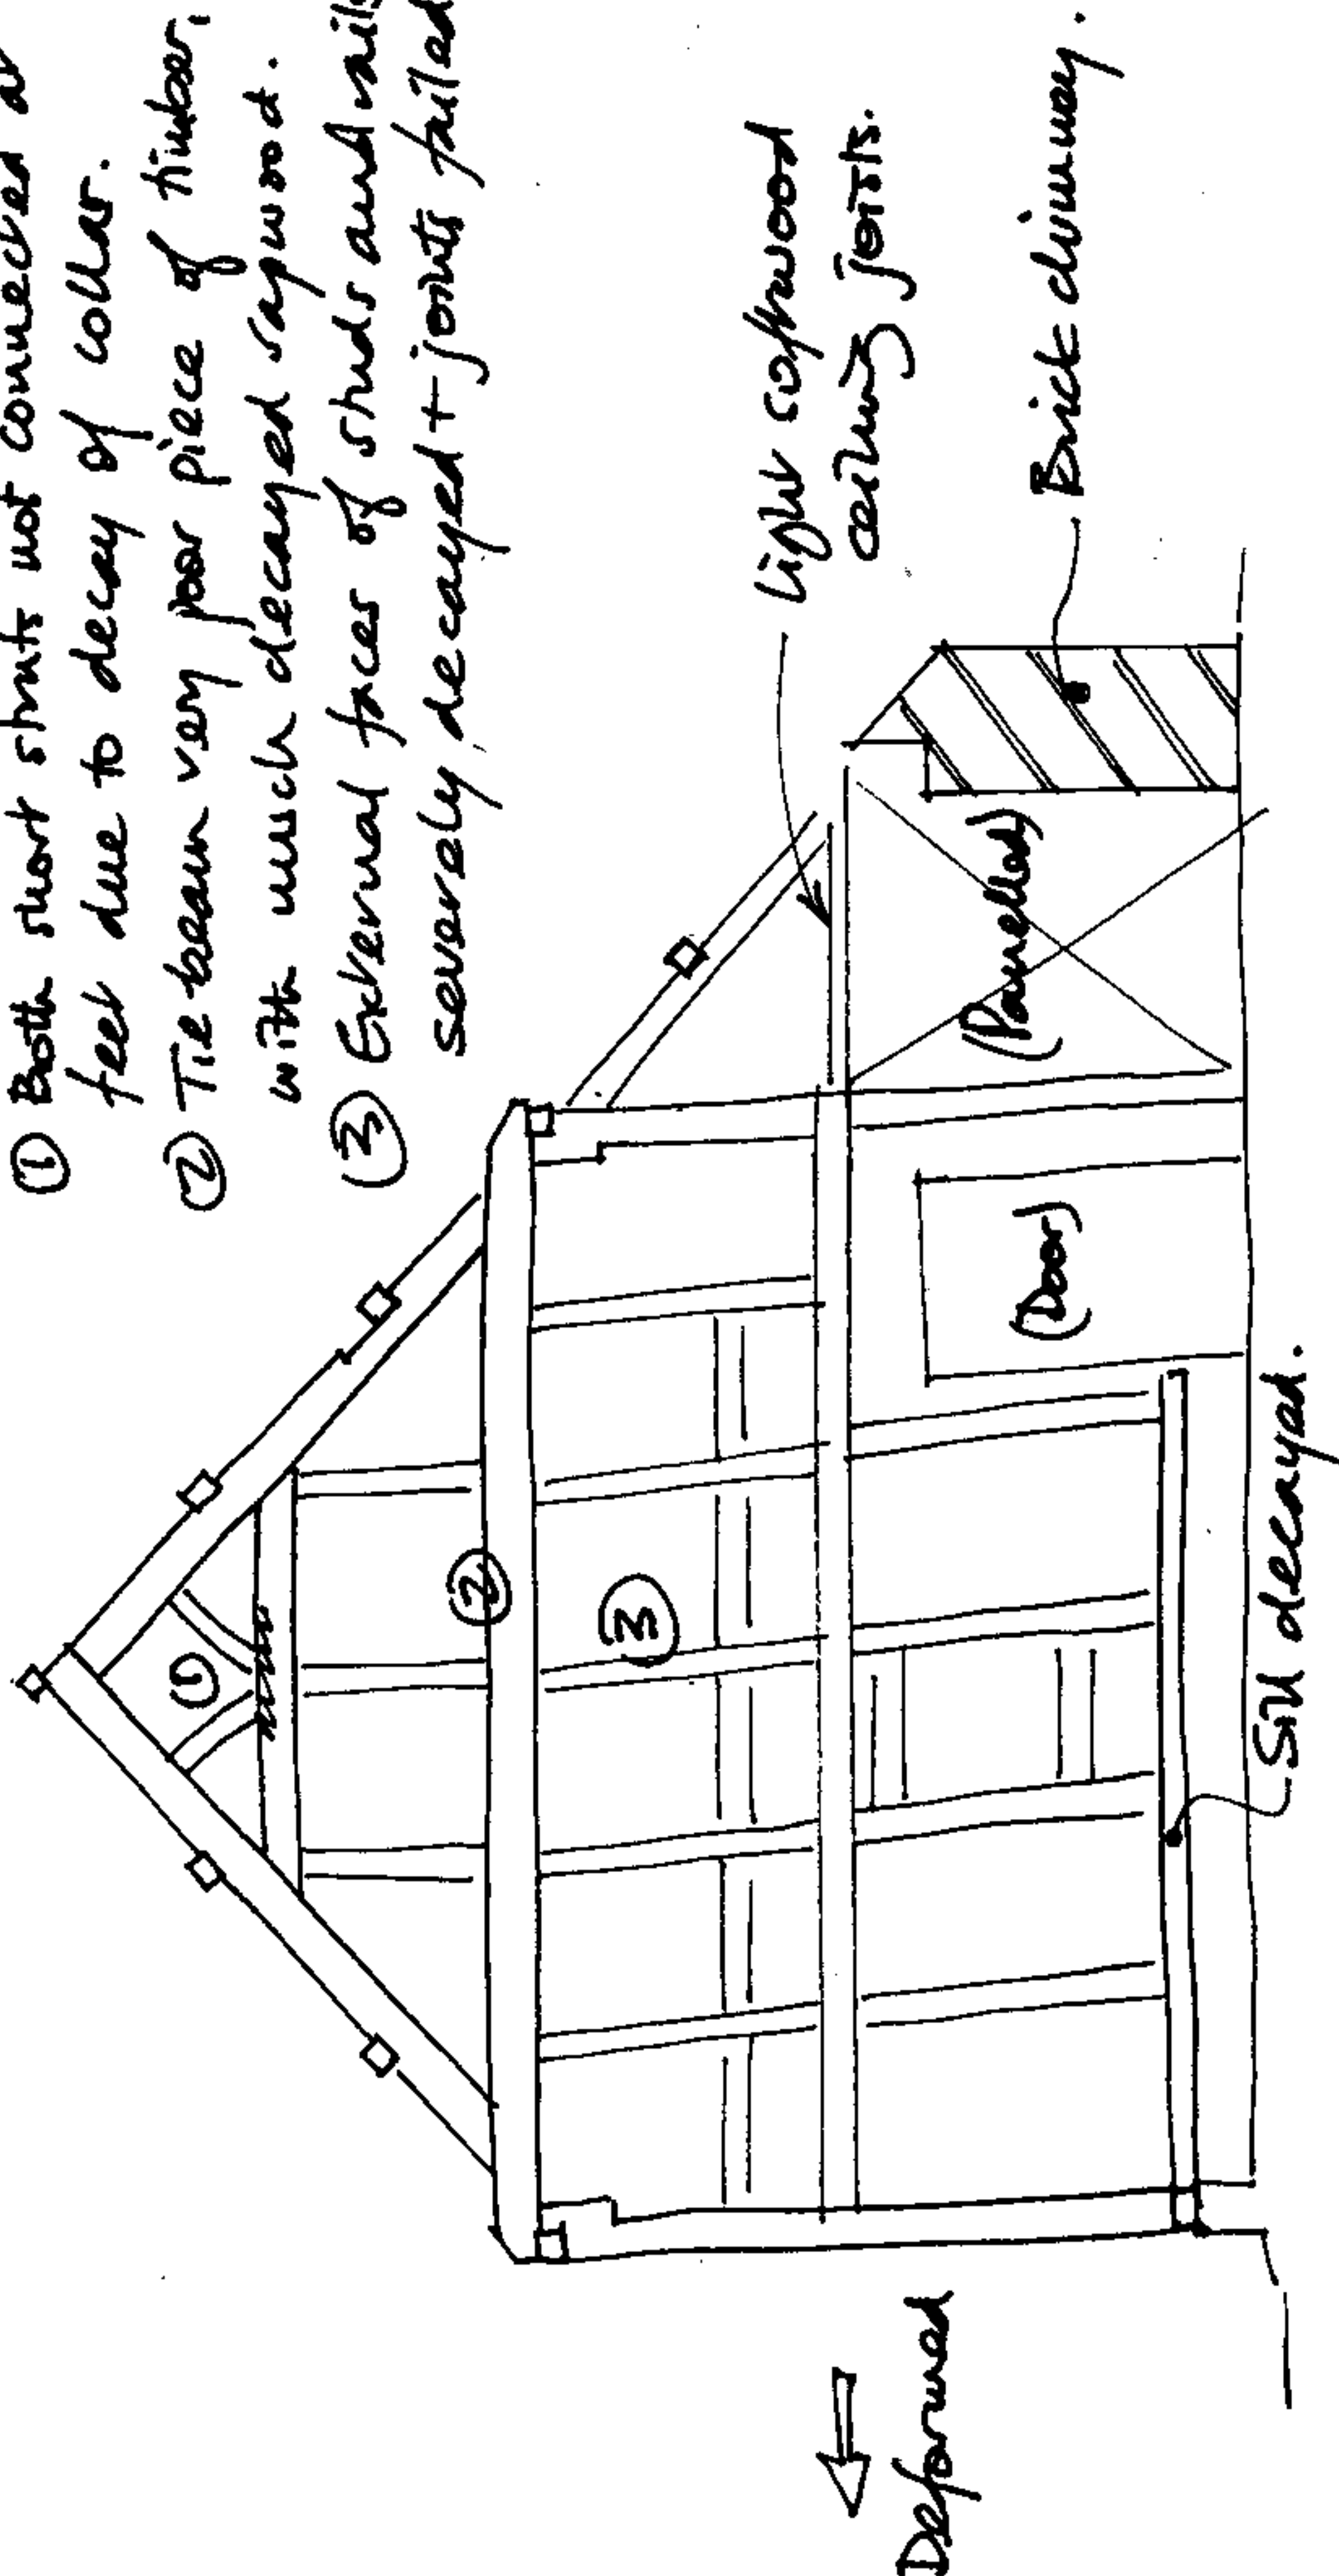

Do NOT
 SCALE.

22 FEB 2008