



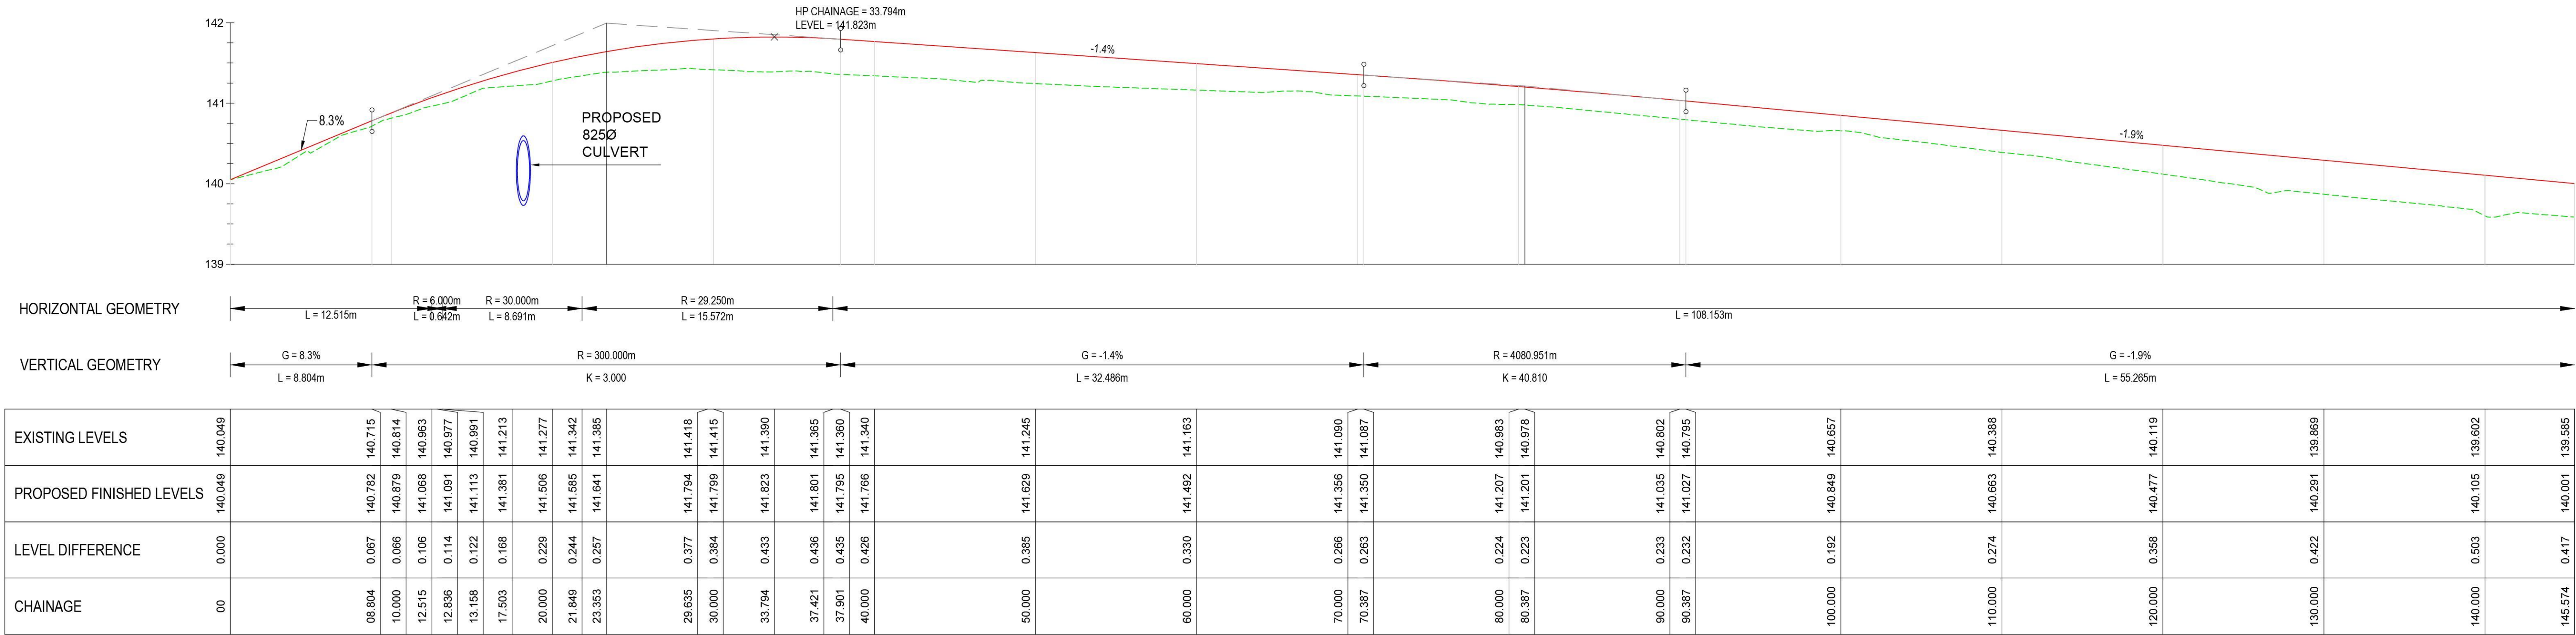

ROAD 1 LONGSECTION
SCALE: H 1:250,V 1:50. DATUM: 139.000

- NOTES
- REFER TO DRAWING 18141-723 FOR HIGHWAY ALIGNMENT PLAN
- LEGEND
- EXISTING GROUND LEVEL
 - PROPOSED GROUND LEVEL

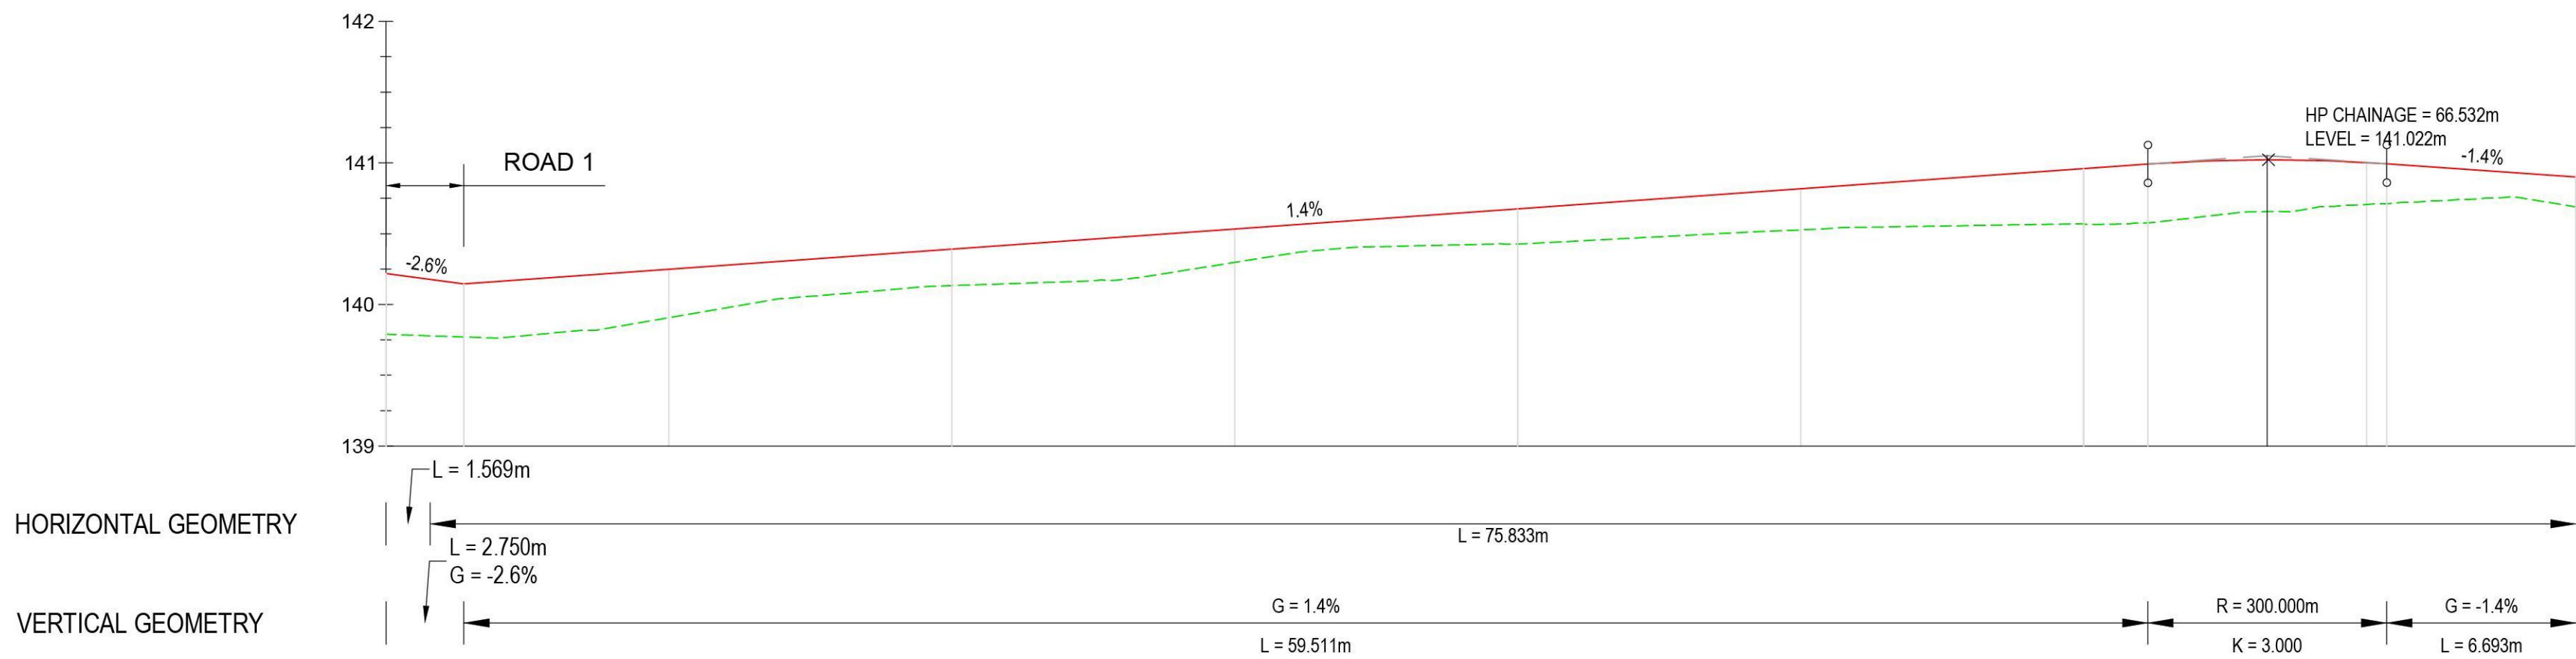

ROAD 2 LONGSECTION
SCALE: H 1:250,V 1:50. DATUM: 139.000

A3	11.07.19	Headwalls changed to blue	SJ	GS
A2	02.05.19	Approval issue	JH	SJ
A1	14.08.18	Approval issue	JH	SJ
Rev	Date	Description	By	Apvd

PROJECT:
WEBBS MEADOW, LYONSHALL

TITLE:
S38
LONGSECTIONS SHEET 1

CLIENT:
F. C. JONES

SCALE@A1:
1:250 H 1:50 V

PROJECT REF:
18141
DRAWING No: 725
REV: A3

Revision Referencing
P = Preliminary A = Approval T = Tender C = Construction

